
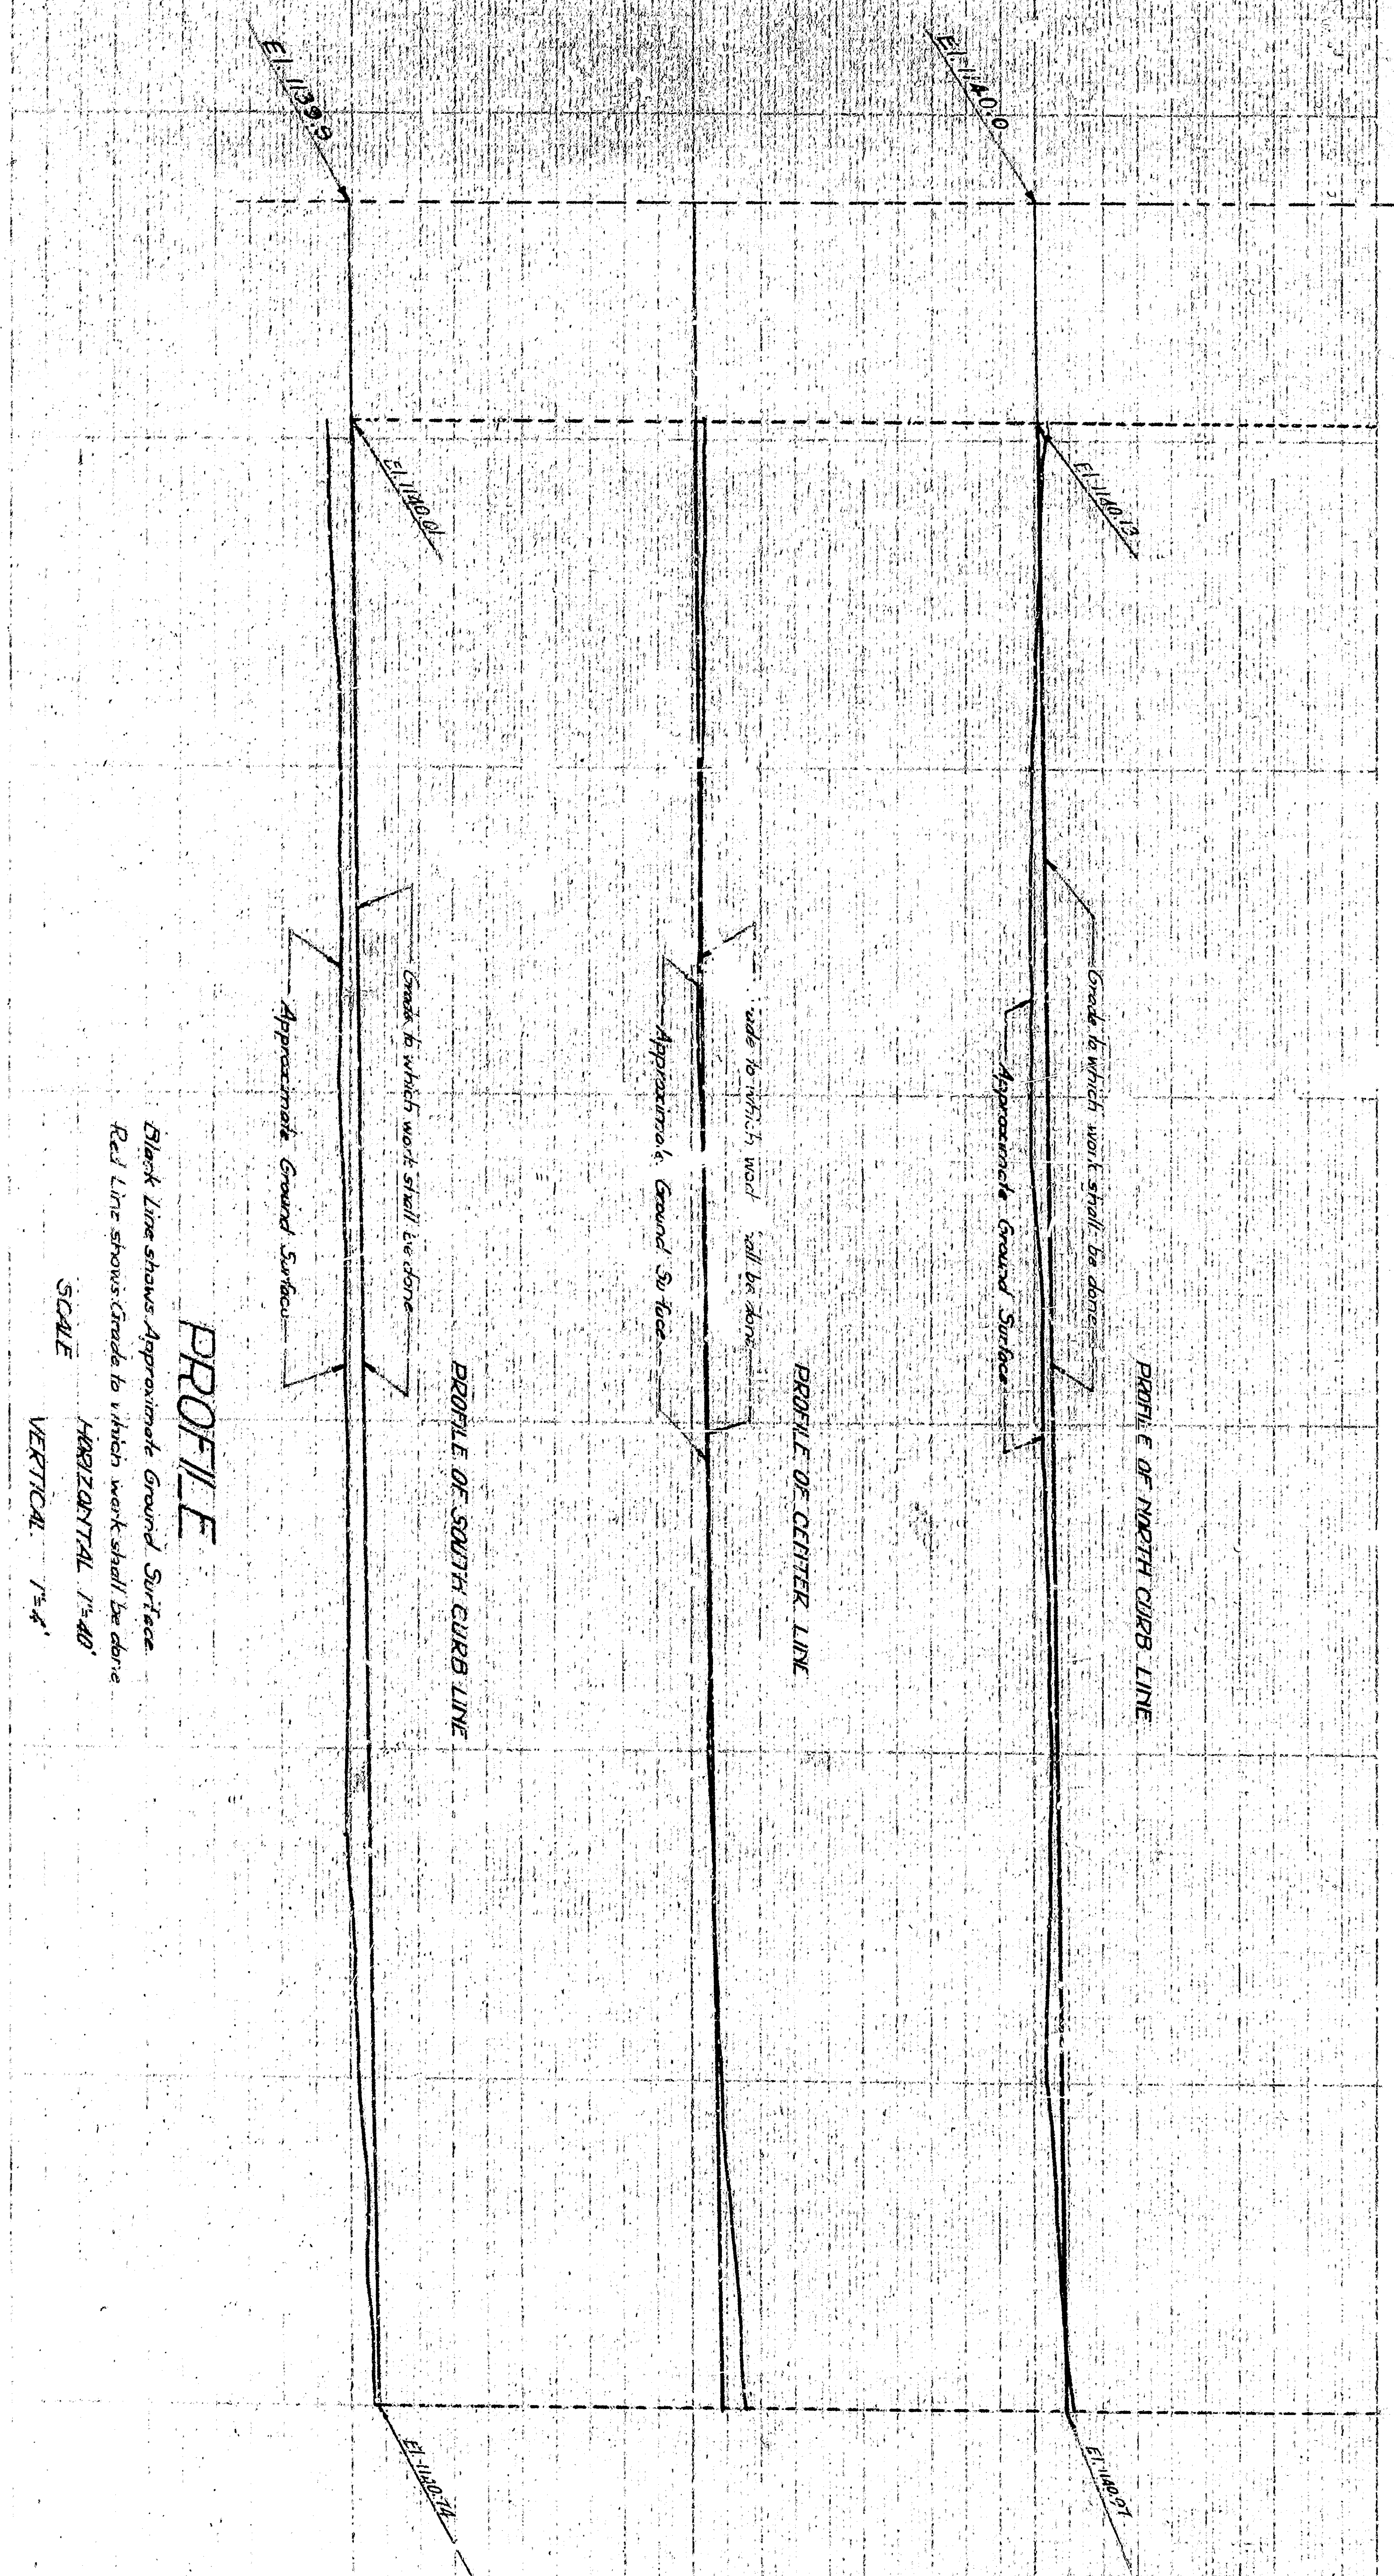


PLAN No. 907
 FOR THE IMPROVEMENT OF
 CAMPUS WAY
 BETWEEN
 E. STREET
 AND
 WEST LINE OF F. STREET
 SAN BERNARDINO CALIFORNIA
 OCTOBER 1938
 C. V. ENGINEERS

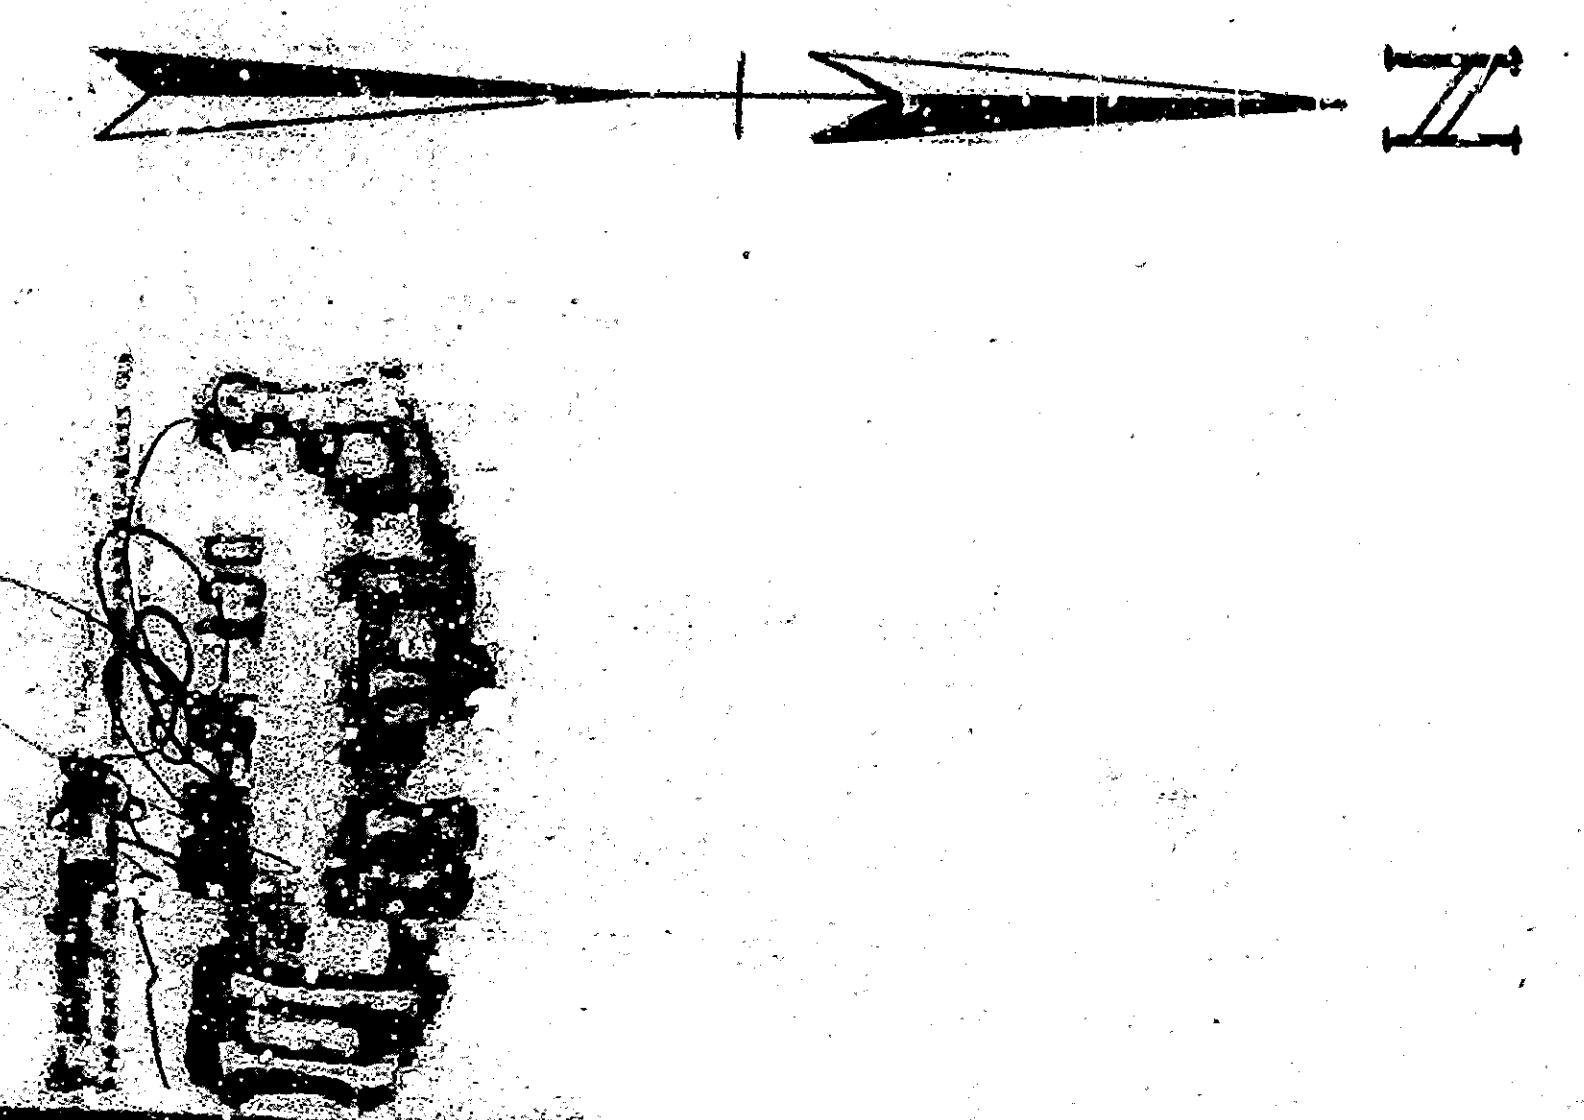

LEGEND
 1/4\"/>

TITLE TO STREET
 By action No. 2376 Judgement September 23, 1936

GRADE ORDINANCE
 Grade of CAMPUS WAY established under 4024 Ordinance No. 2444

PLAN ADAPTED - November - 8, 1926

Note: All dimensions shown on this plan are based on the original plan of the City of San Bernardino, California, No. 983 of the City of San Bernardino, California.