


As of 2/14, 1932

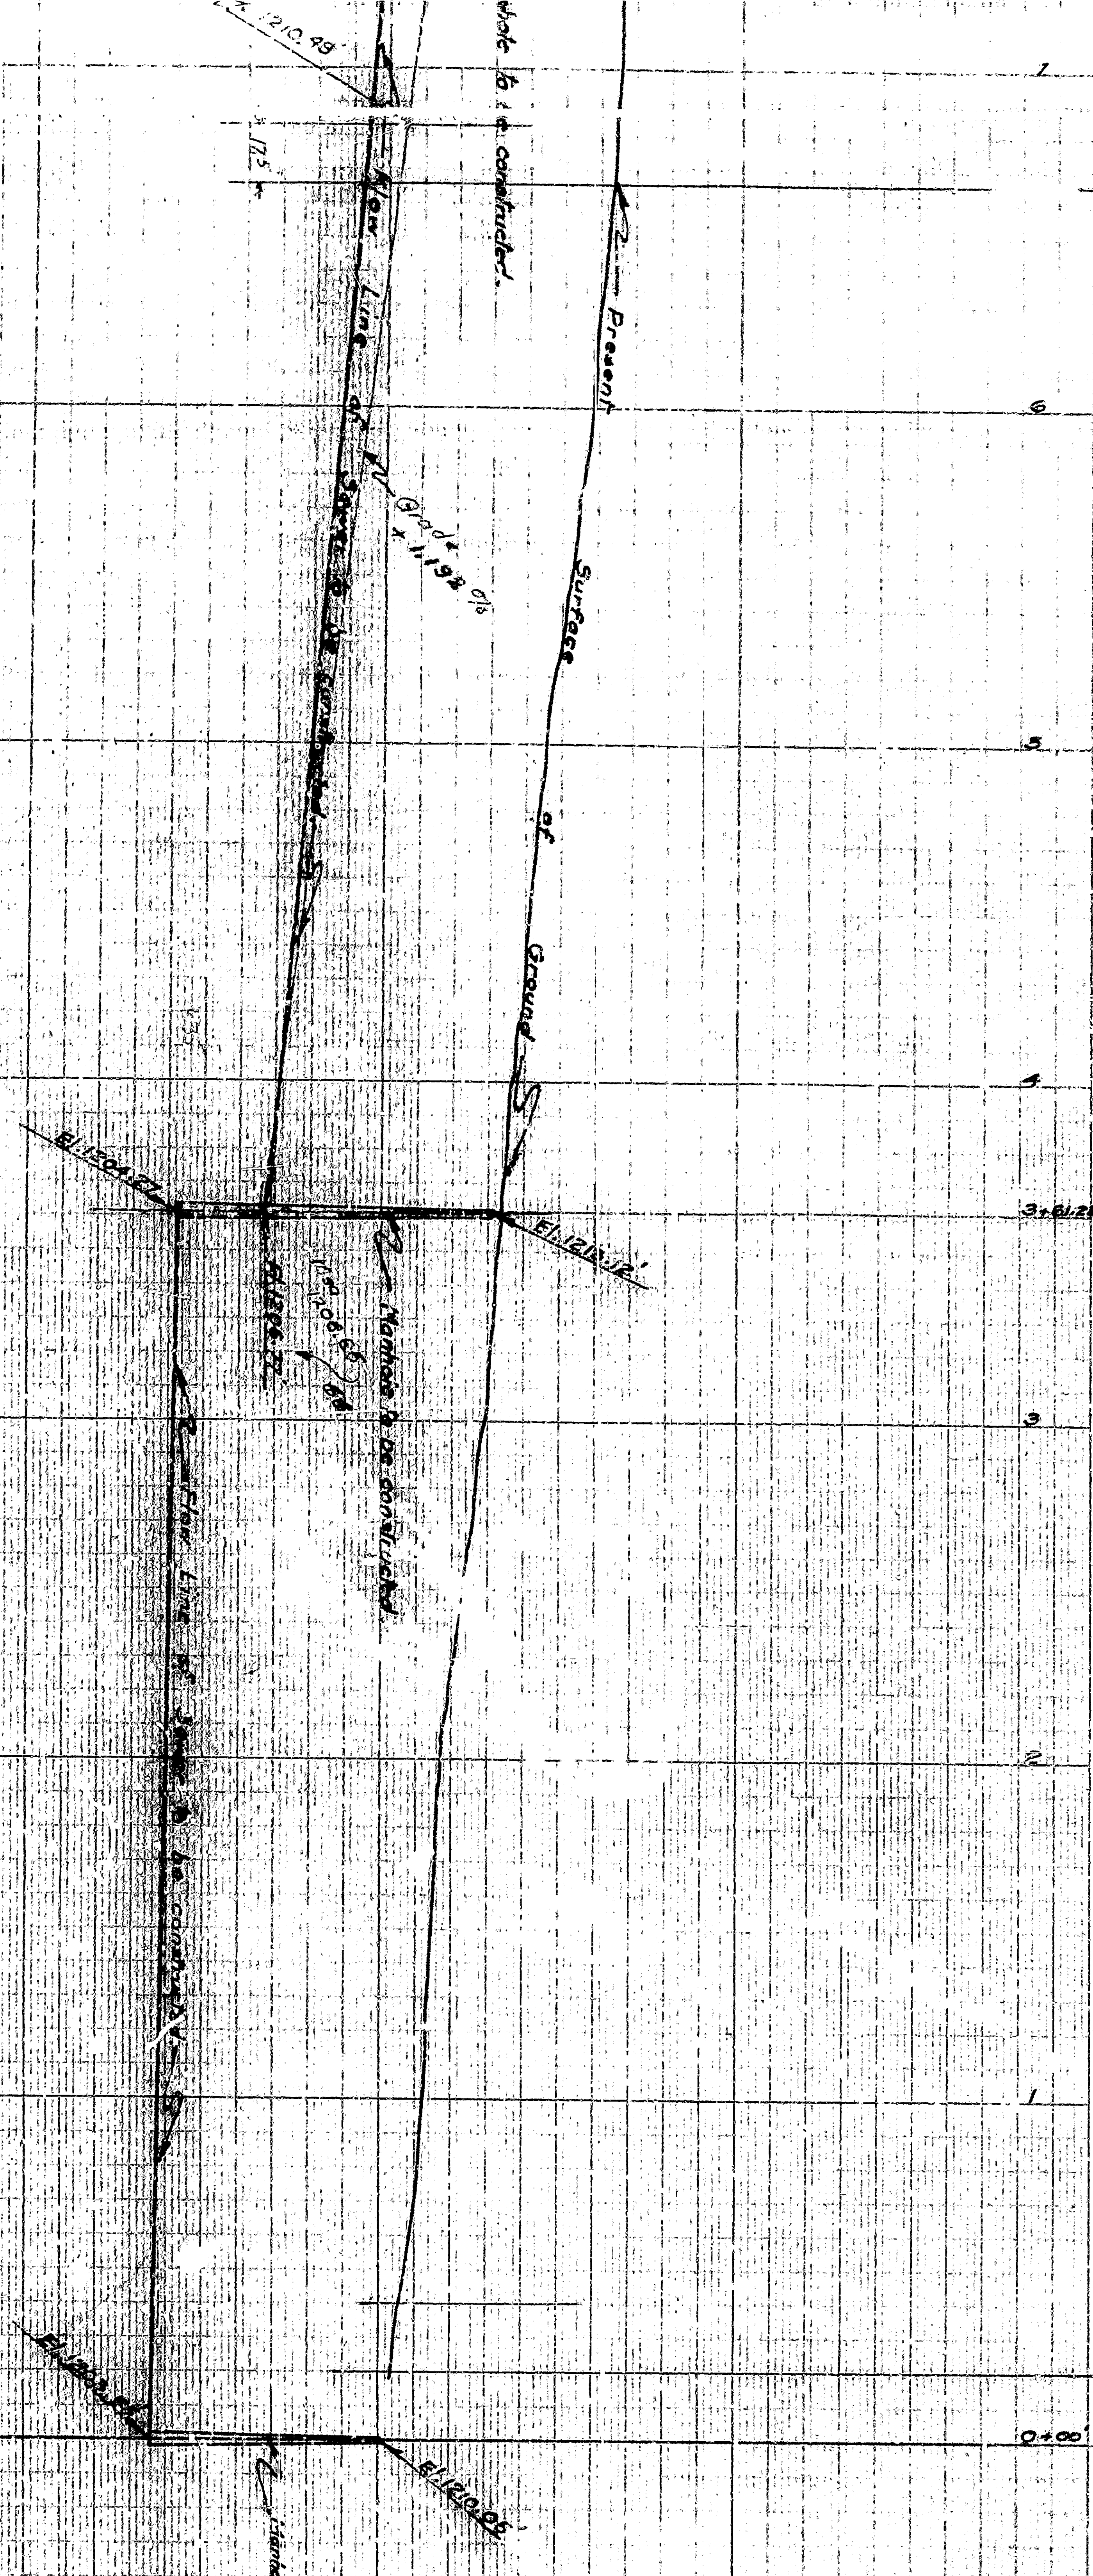

Marshall Blvd. Sewer new 12" pipe

DETAIL OF SEWER

Manholes & tees constructed.				
Manholes to be constructed.				
Manholes to be constructed.				



PRIVATE CONTRACT

TITLE TO STREETS

STREET NAME	HOW ACQUIRED	DATE ACQUIRED	MAP RECORD	MAP SHEET

WIDTH OF WALKS
In accordance with San Bernardino City Ordinance No. 328

**PLAN No. 963
SEWER IN

**CITY OF SAN BERNARDINO
IN THE
CITY OF CALIFORNIA
JAN 1932
H. P. BERGQUIST
CITY ENGINEER**