


PART NO 1  
**PLAN NO 363**  
 FOR THE IMPROVEMENT OF  
**LINCOLN DRIVE** (BETWEEN HIGHLAND AND A POINT 1138.47 FT)  
**23RD STREET** (BETWEEN LINCOLN AND A POINT 2678 FT)  
**24TH STREET** (BETWEEN LINCOLN AND A POINT 2678 FT)  
**25TH STREET** (BETWEEN LINCOLN AND A POINT 2678 FT)  
 CITY OF SAN BERNARDINO  
 MAY 1928

**LEGEND**  
 'or in. means inch or inches.  
 'or ft. means foot or feet.  
 N# means number.  
 + means center line.  
 Elev. means elevation.  
 St. means street.  
 Ave. means avenue.  
 Concrete Curb to be constructed shown thus in section thus   
 Concrete Sidewalk to be constructed shown thus in section thus

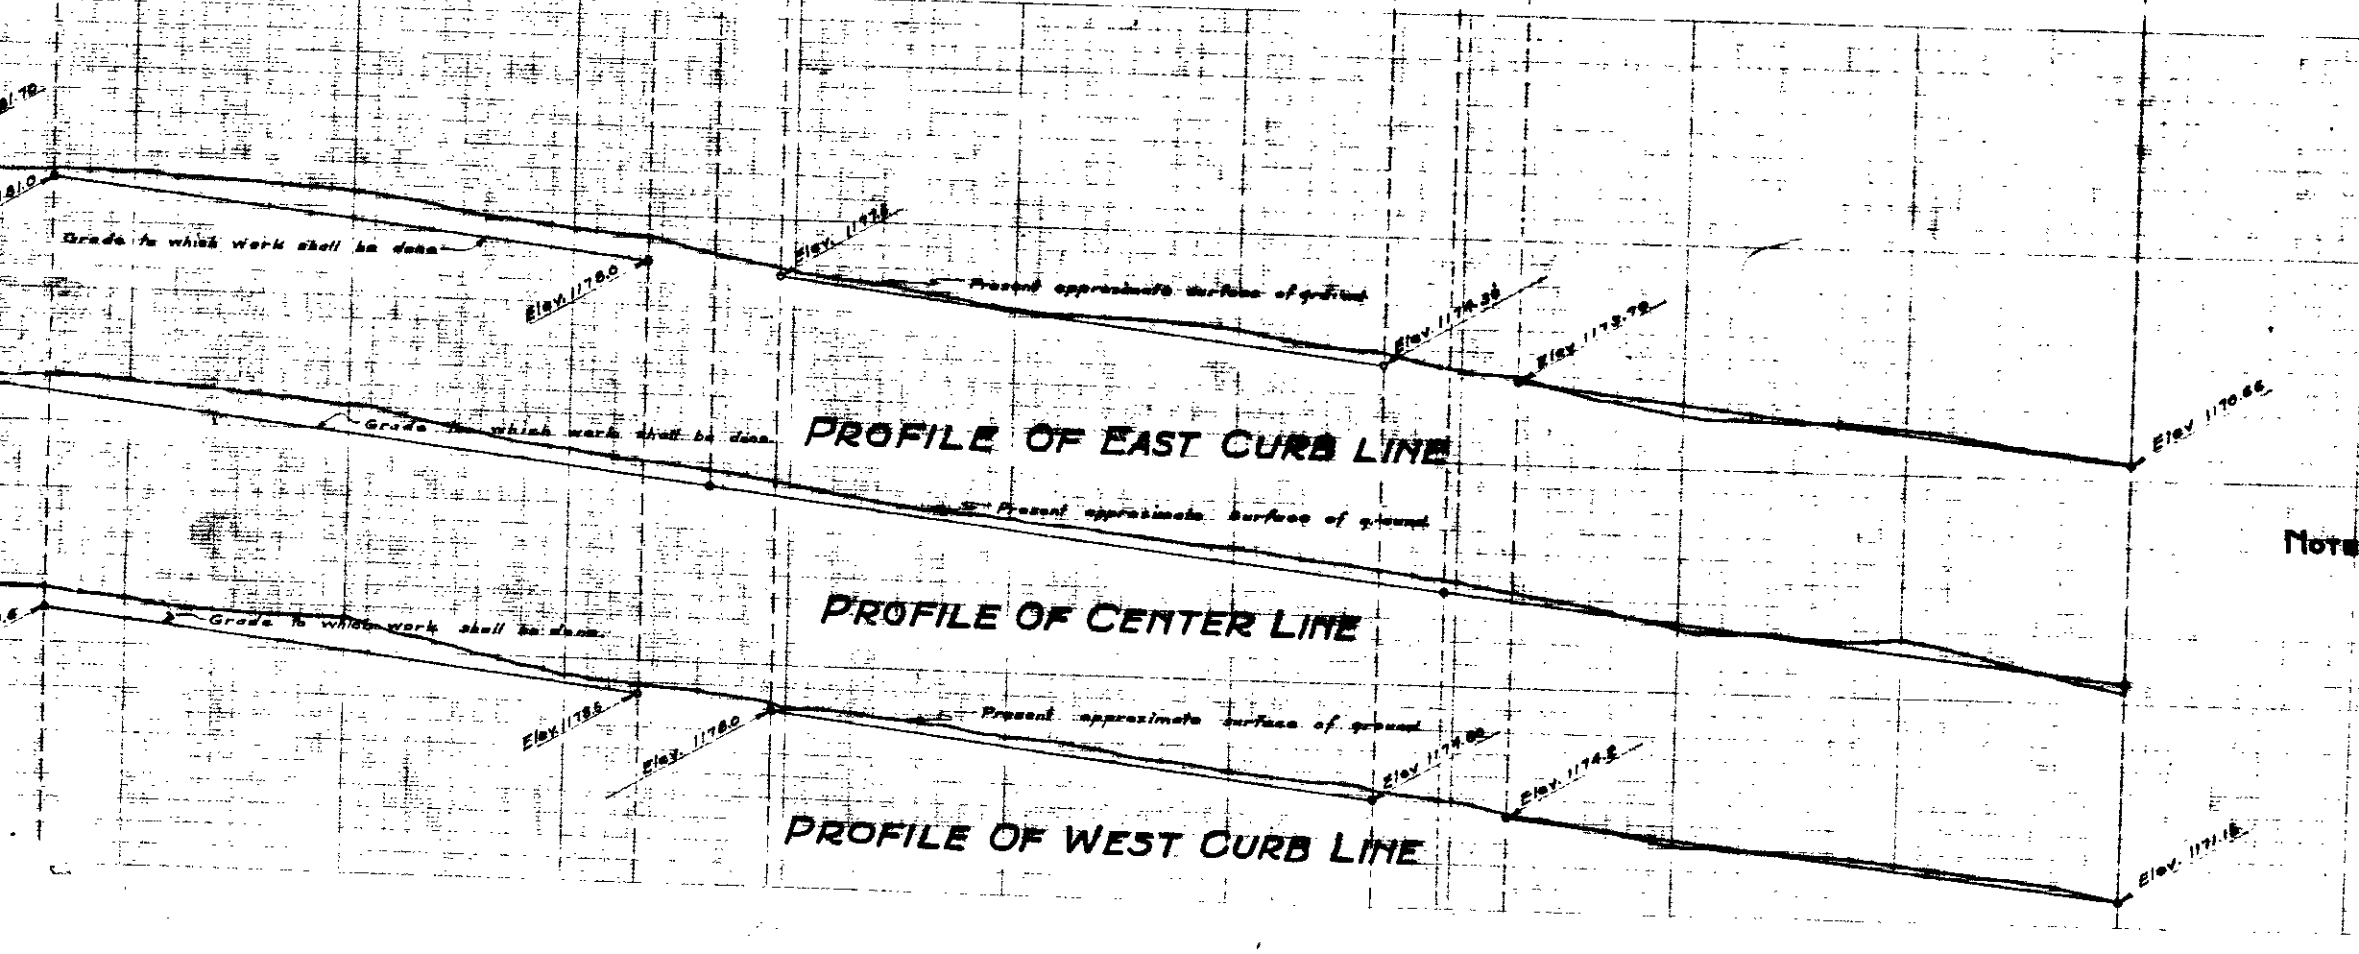

**TITLE TO STREET**  
 Lincoln Drive, Twenty-third Street, Twenty-fourth Street and Twenty-fifth Street dedicated to the City of San Bernardino by the Lincoln Heights Tract No 2208 and Lincoln Heights No. 2 Tract No. 2217.

**GRADE ORDINANCE**

Grade of Lincoln Drive Established June - 11, 1928 Resolution No. 35	
Grade of 23rd Street	June - 11, 1928 " 37
Grade of 24th Street	June - 11, 1928 " 38
Grade of 25th Street	June - 11, 1928 " 39

**ESTABLISHMENT OF SIDEWALKS ON LINCOLN DRIVE - 23RD - 24TH - 25TH STREETS.**  
 Resolution No. 40 - June 11, 1928

PLAN ADOPTED - JUNE 13, 1928.

**NOTE:** All elevations shown in red ink are in ft. and are above a plane which is 1045.28 ft. below the City Bench Mark as established by Ordinance No 363 of the City of San Bernardino.

**PROFILE LEGEND**  
 Black lines show the present approximate ground surface.  
 Red lines show the grade to which work shall be done.  
 Horizontal 1" = 40'  
 Vertical 1" = 4'