


PROFILE OF
COLUMBIA ST.
 FROM 'C' STREET WEST
 CITY OF SAN BERNARDINO CALIF.
 Sub. 899
 Checked by: [Signature]
 City Engineer

1.50
 4.80
 6.30

5.21
 1.25
 6.46

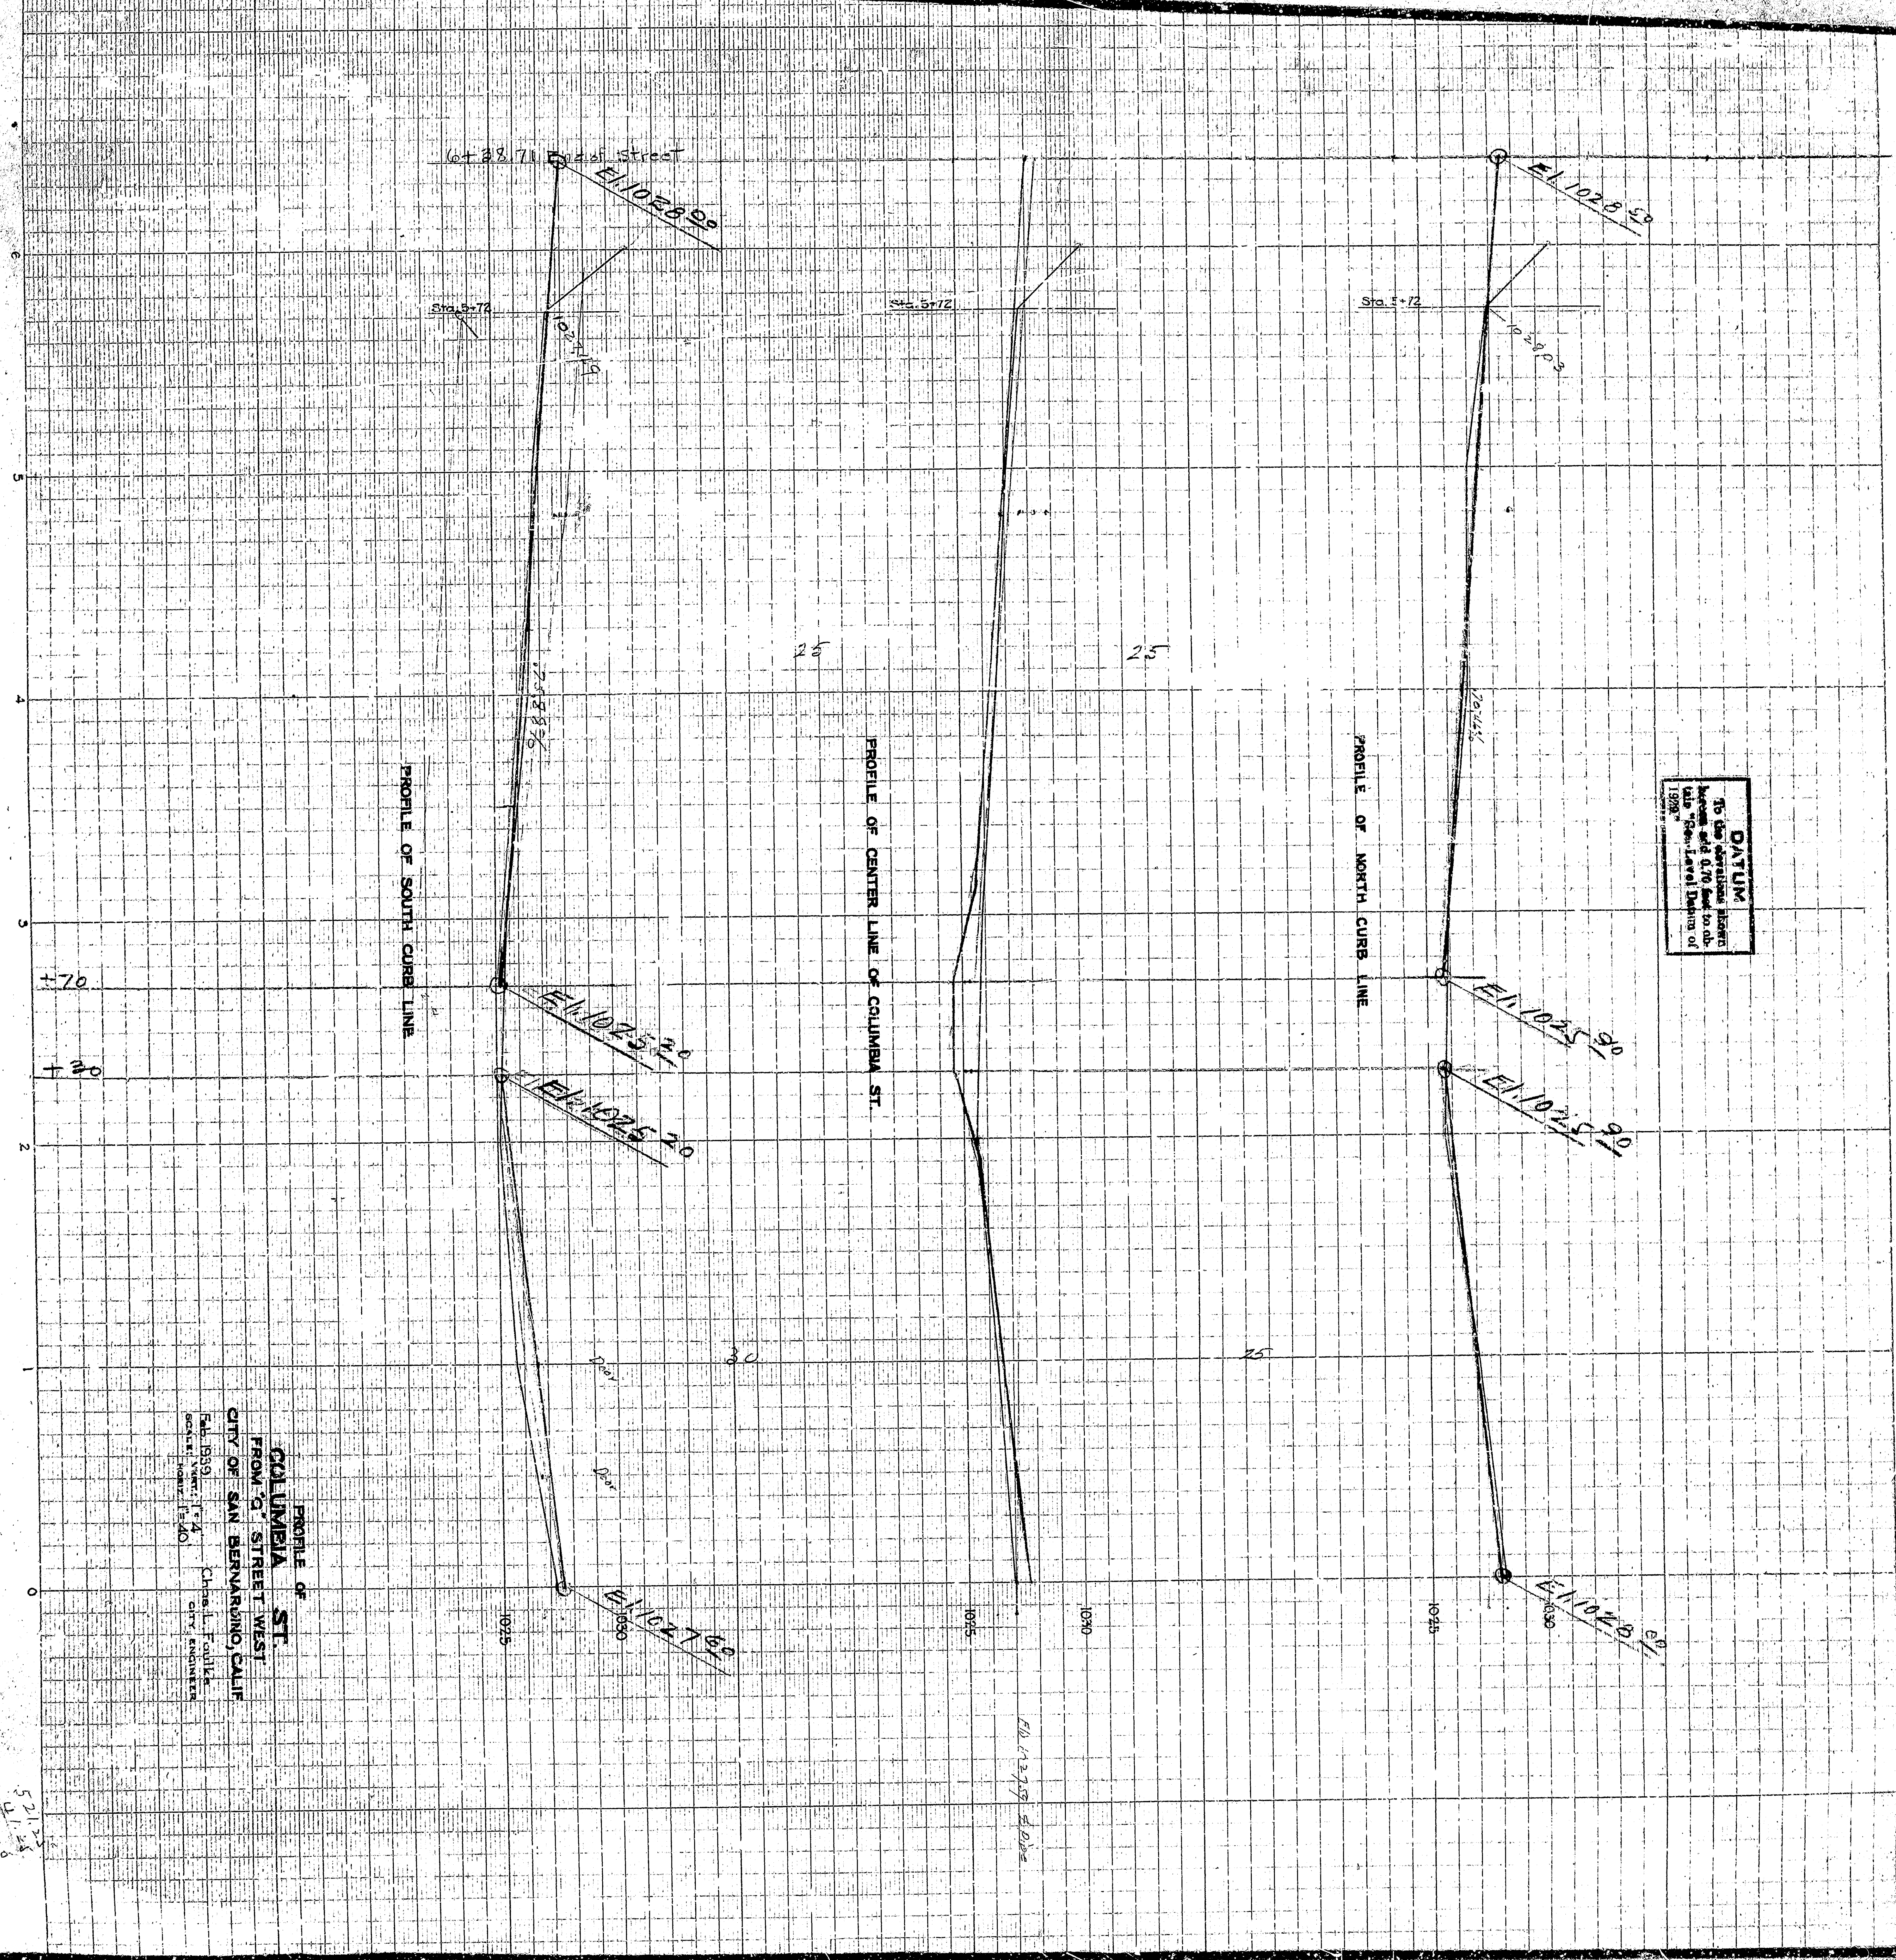

PROFILE OF
COLUMBIA ST.
 FROM 'C' STREET WEST
 CITY OF SAN BERNARDINO CALIF.



