

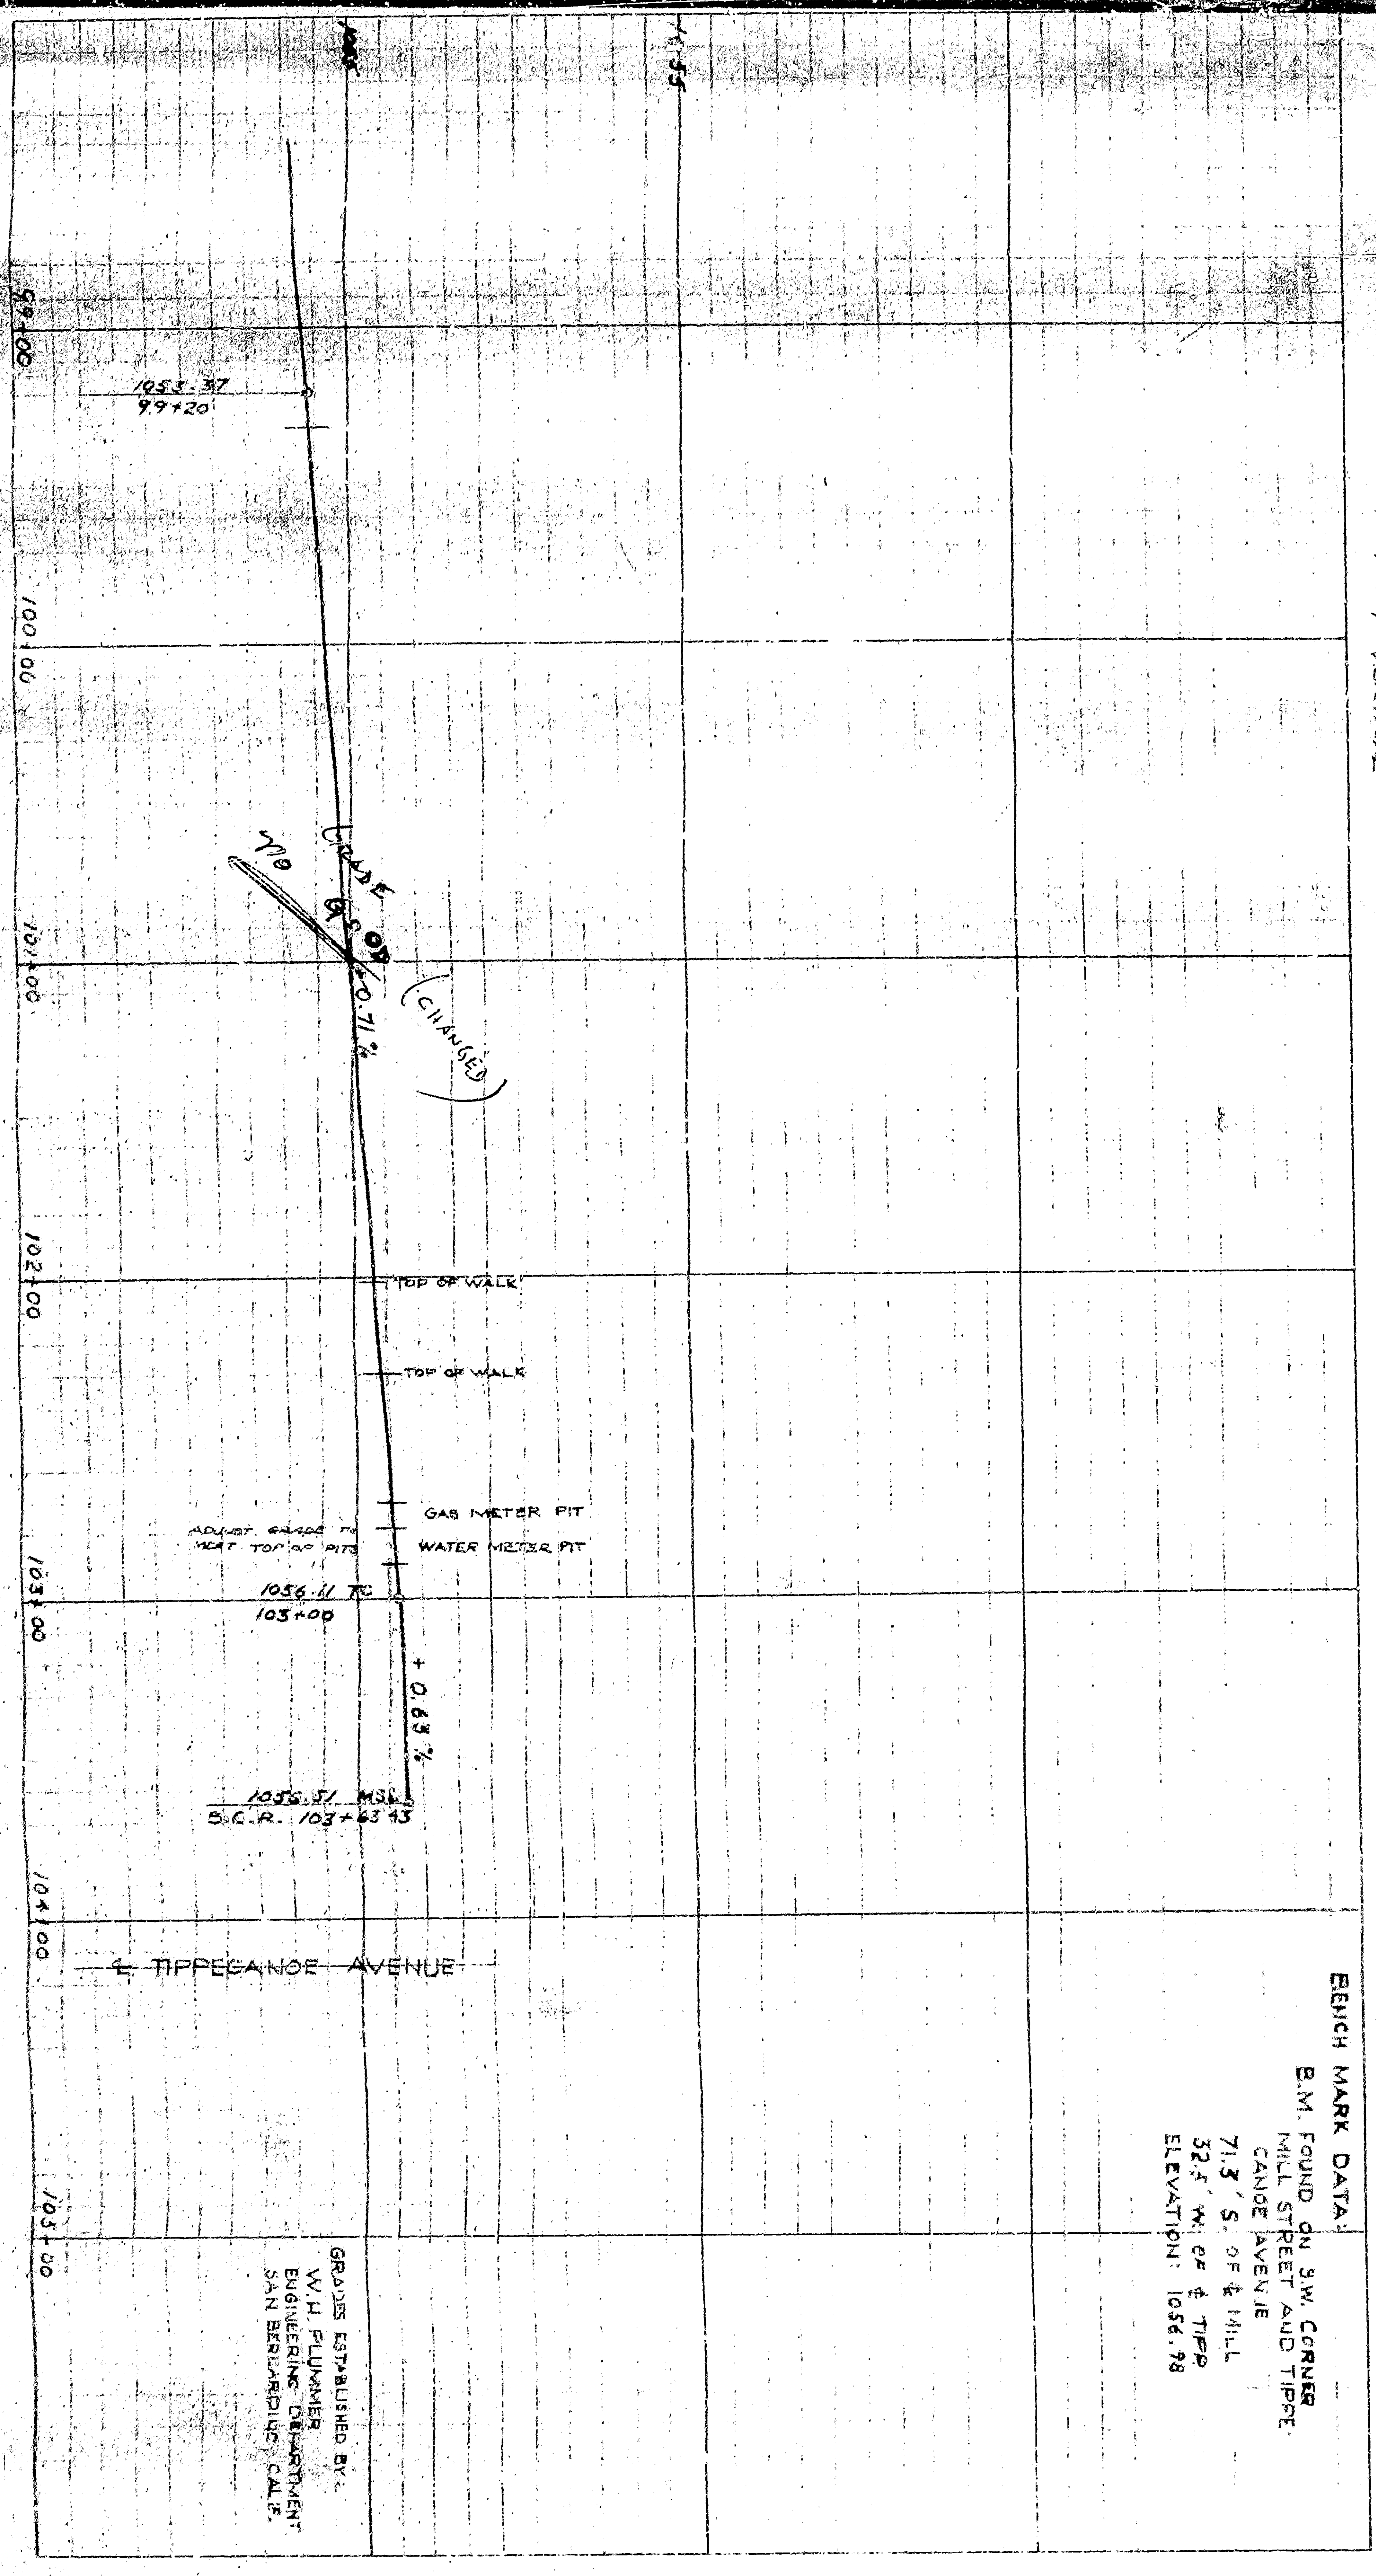


SCALE: 1" = 30' HORIZONTAL
1" = 4' VERTICAL

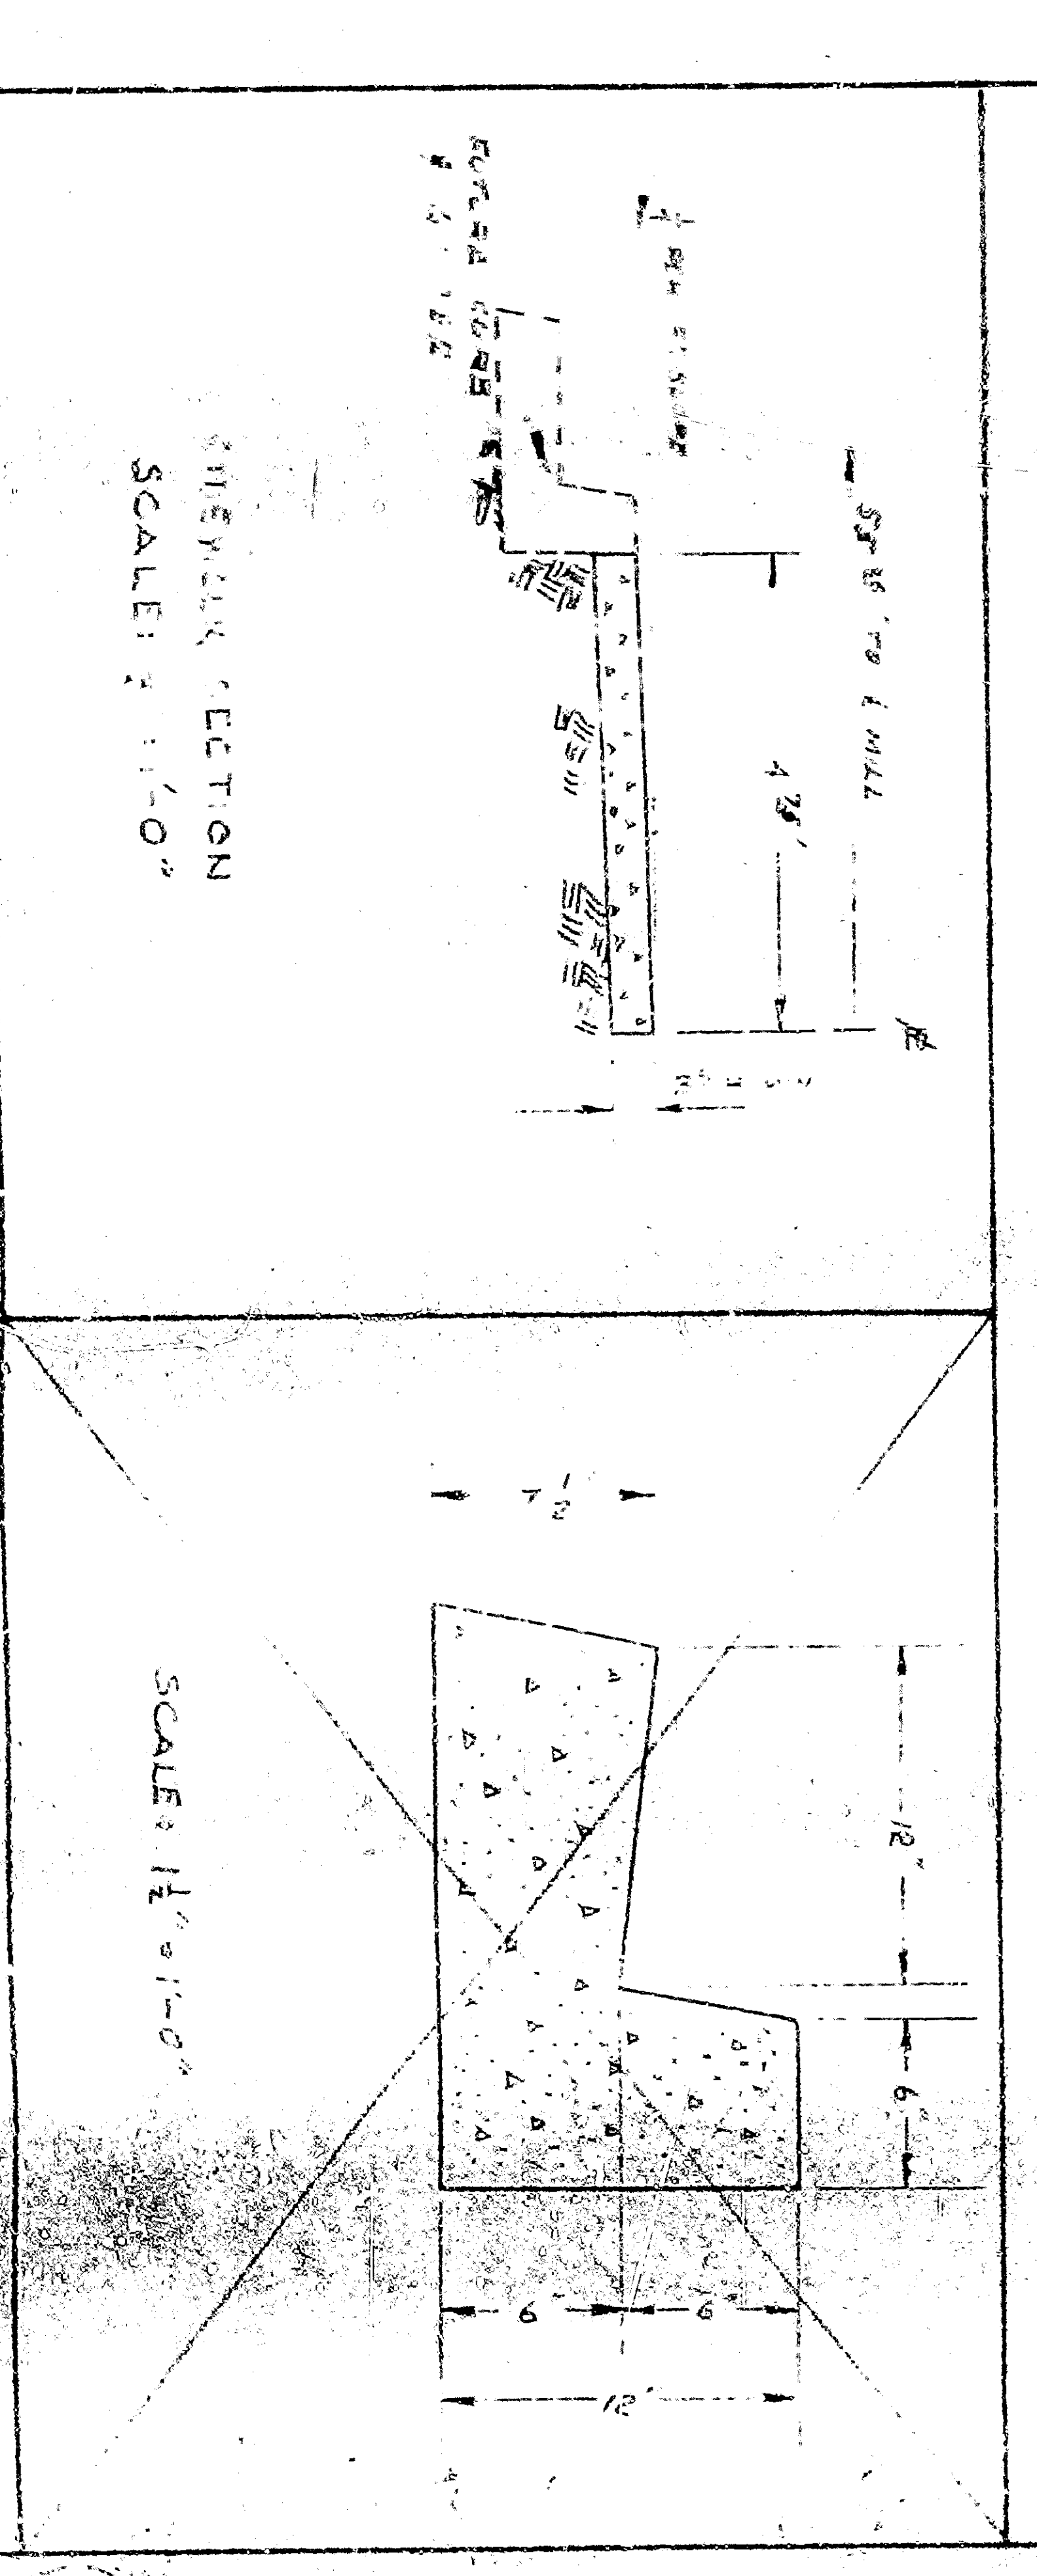


GRADIS ESTABLISHED BY
 ENGINEERING DEPARTMENT

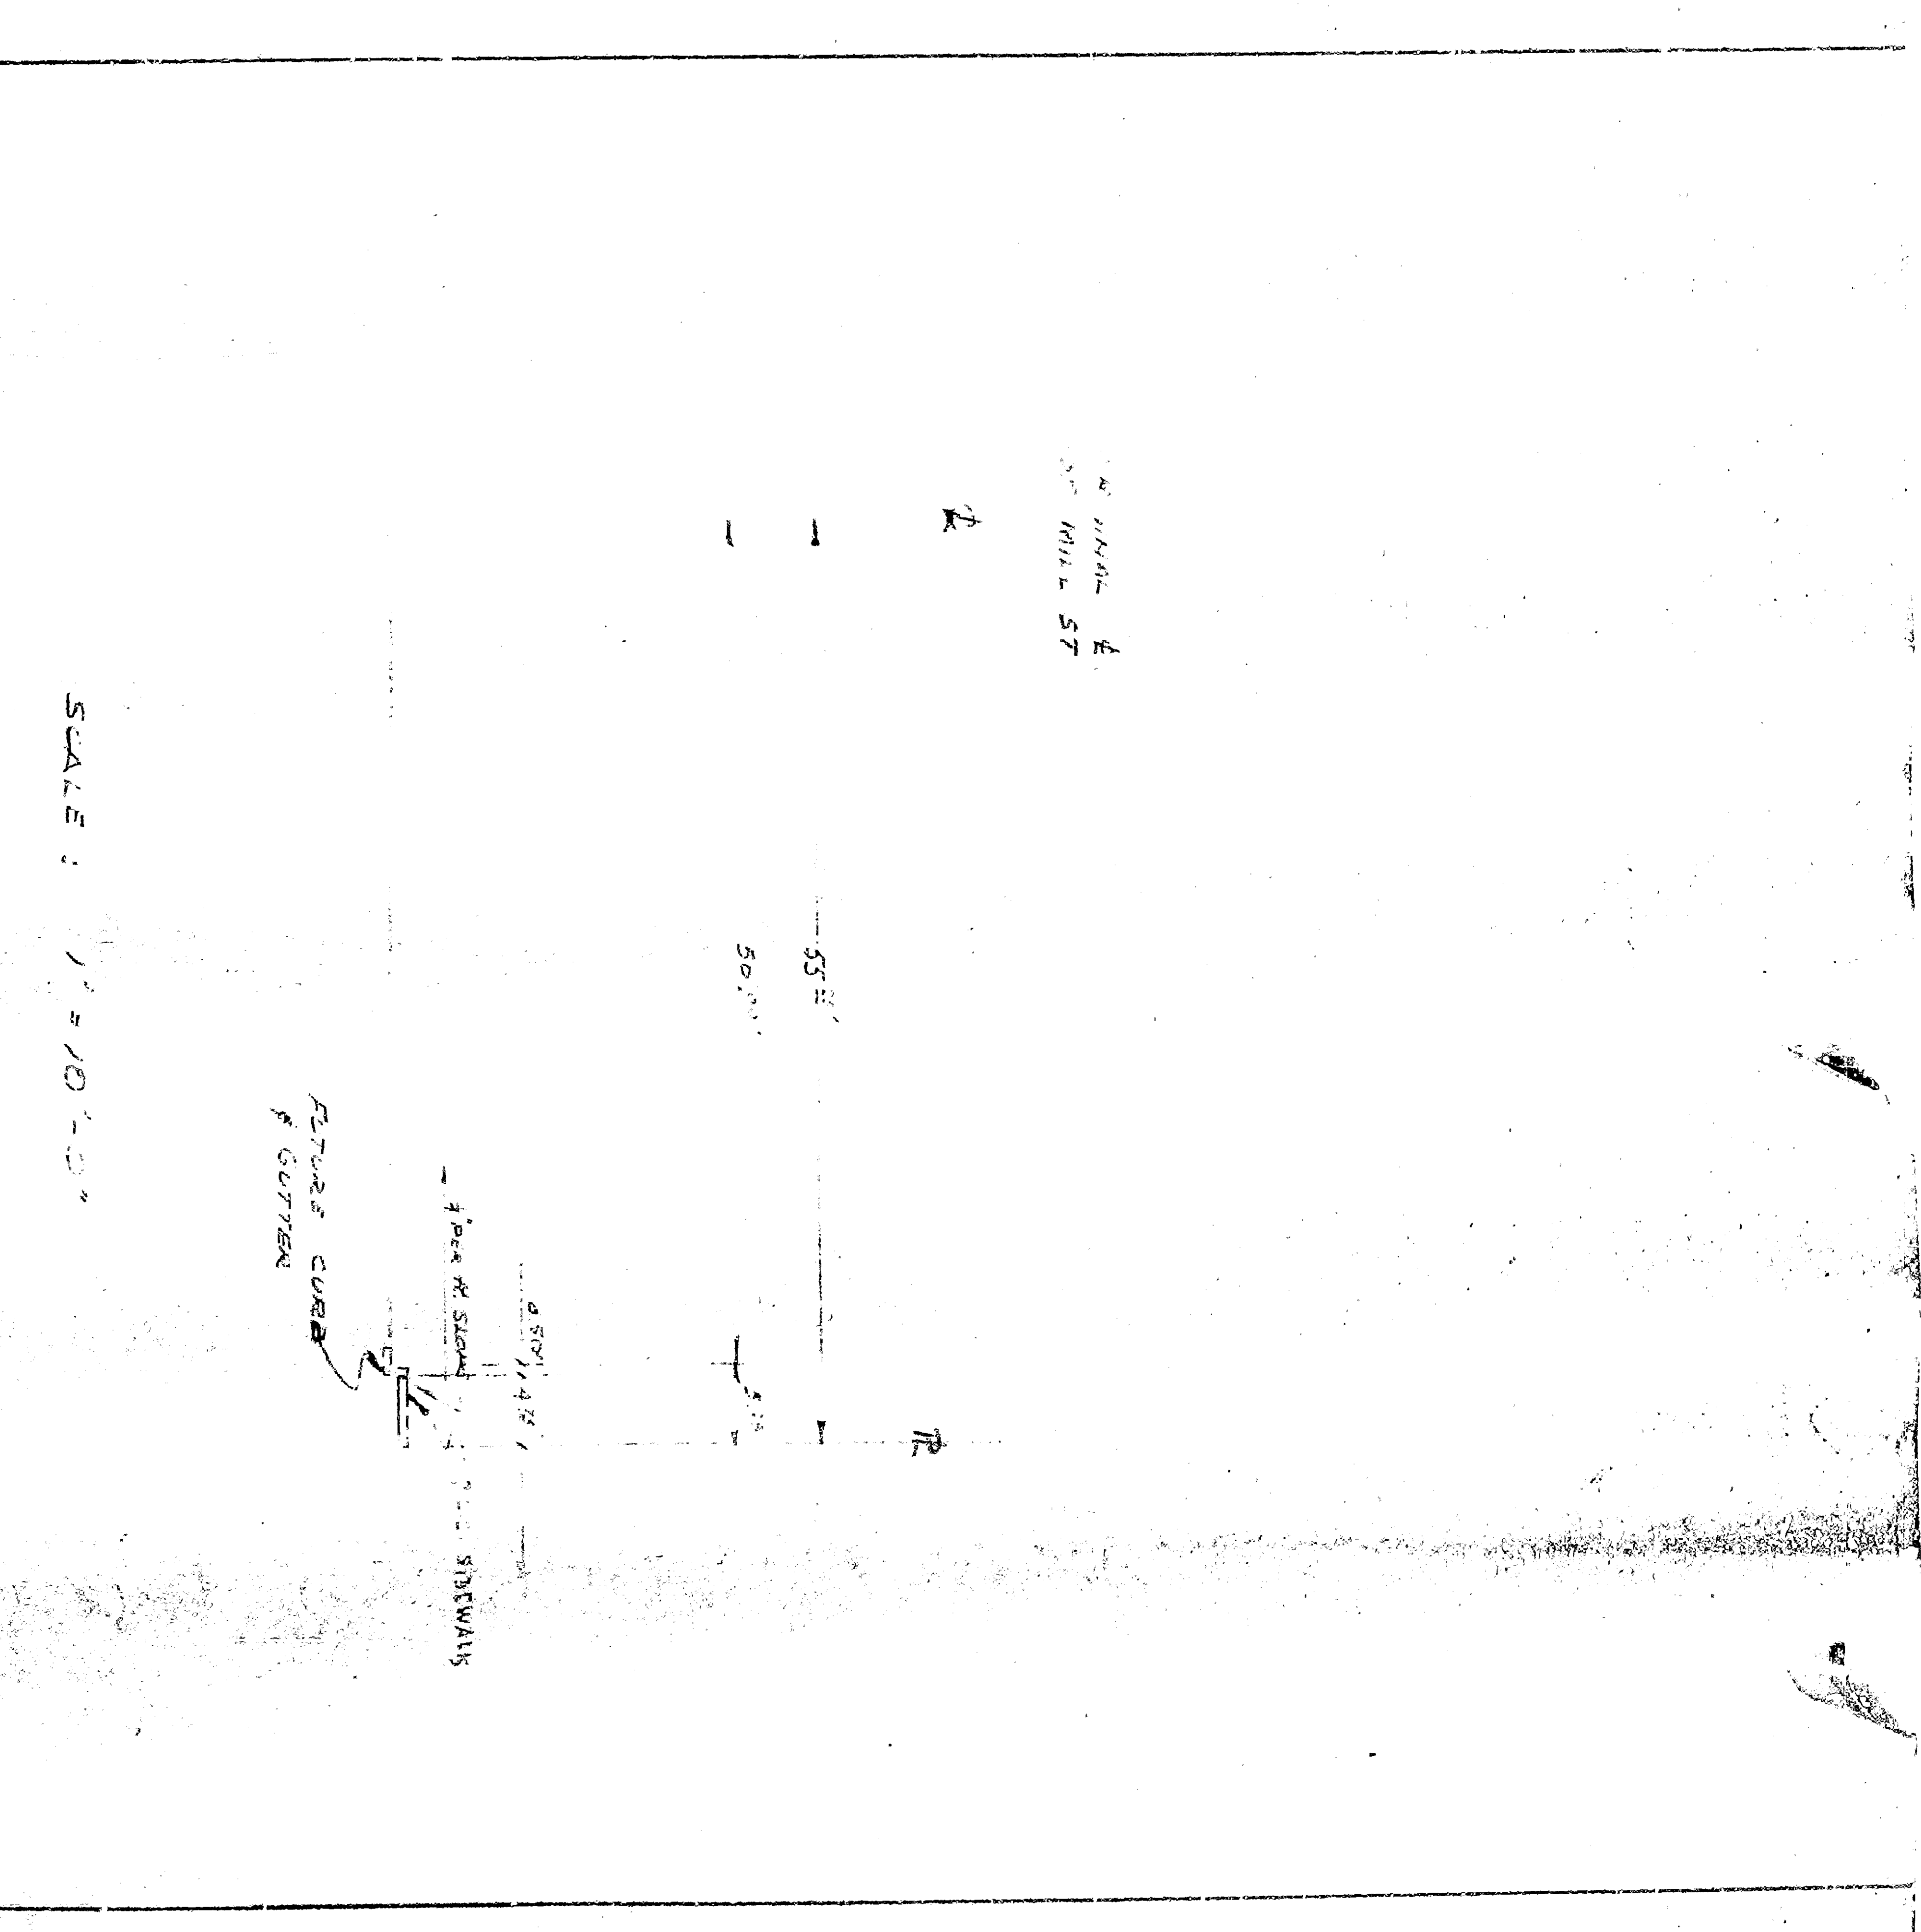










