

DATE: 10/10/20
 DRAWN BY: [illegible]
 CHECKED BY: [illegible]

SECT 90' N. of M.P.L. 4th ST.

SECT 60' N. of N.F.L. COURT BT EAST


WEST

Scale
 Hgtg. 1" = 3'
 Vert. 1" = 0.4'

NEUFEL & ESSER CO.
 NEW YORK

NEUFEL & ESSER CO.
 NEW YORK

STANDARD
 PROFILE PLATE # 1-200

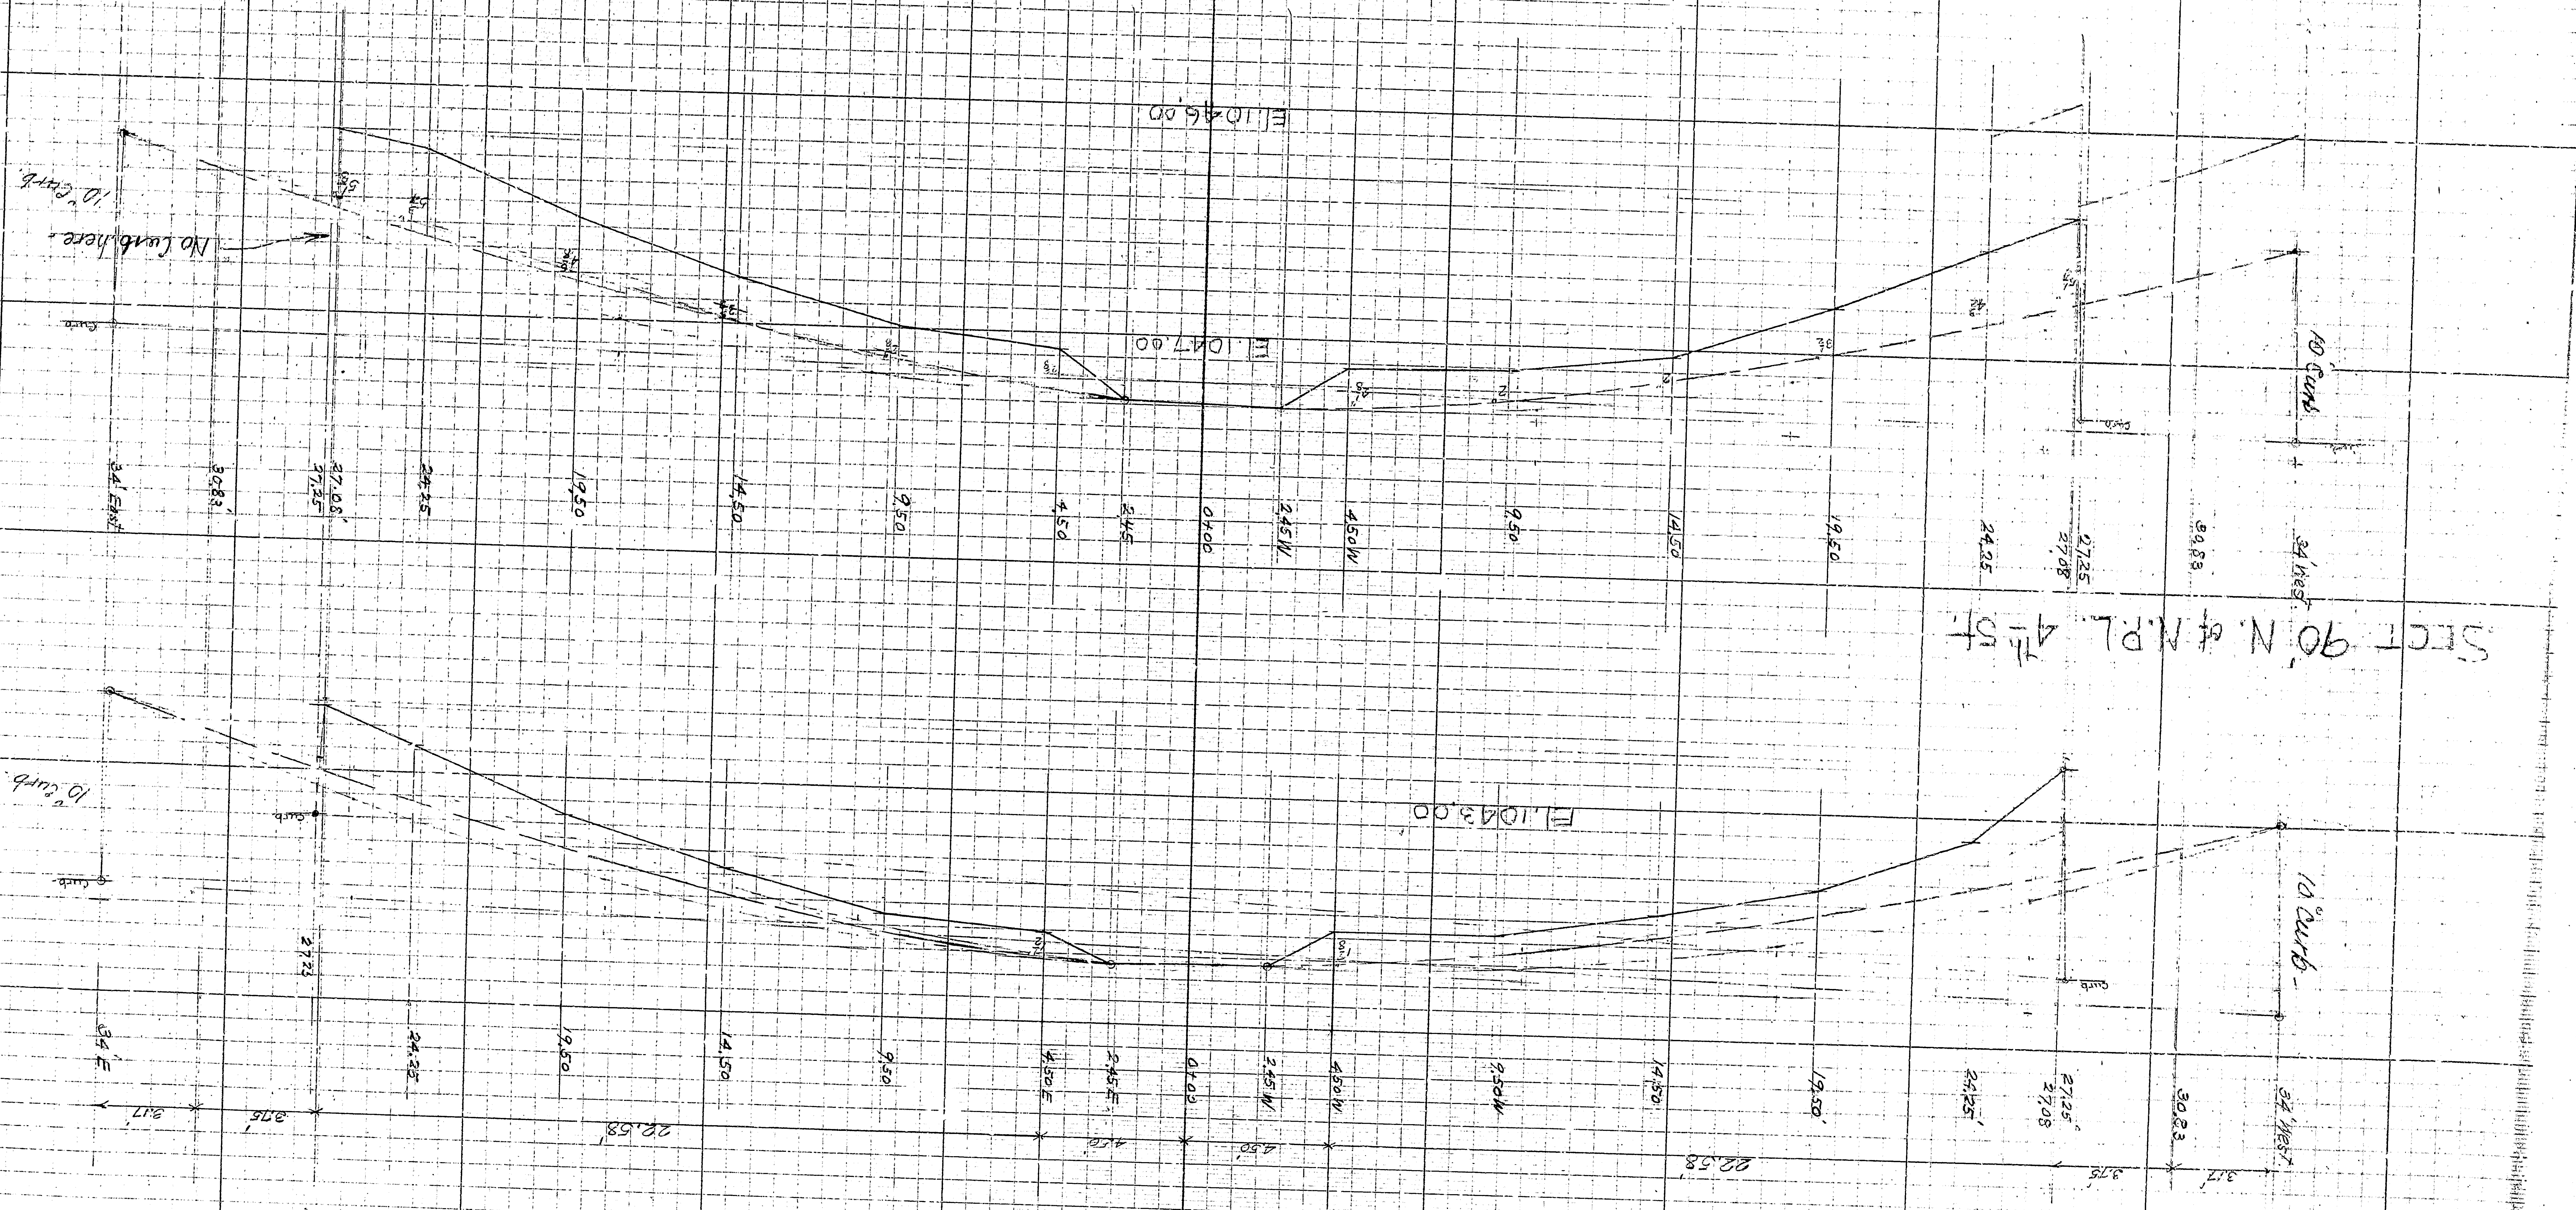


DATE: 10/10/46
BY: [Signature]
CHECKED: [Signature]

SECT 90' N. of M.P.L. 4th ST.

SECT 60' N. of N.F.L. COURT BT EAST

EAST

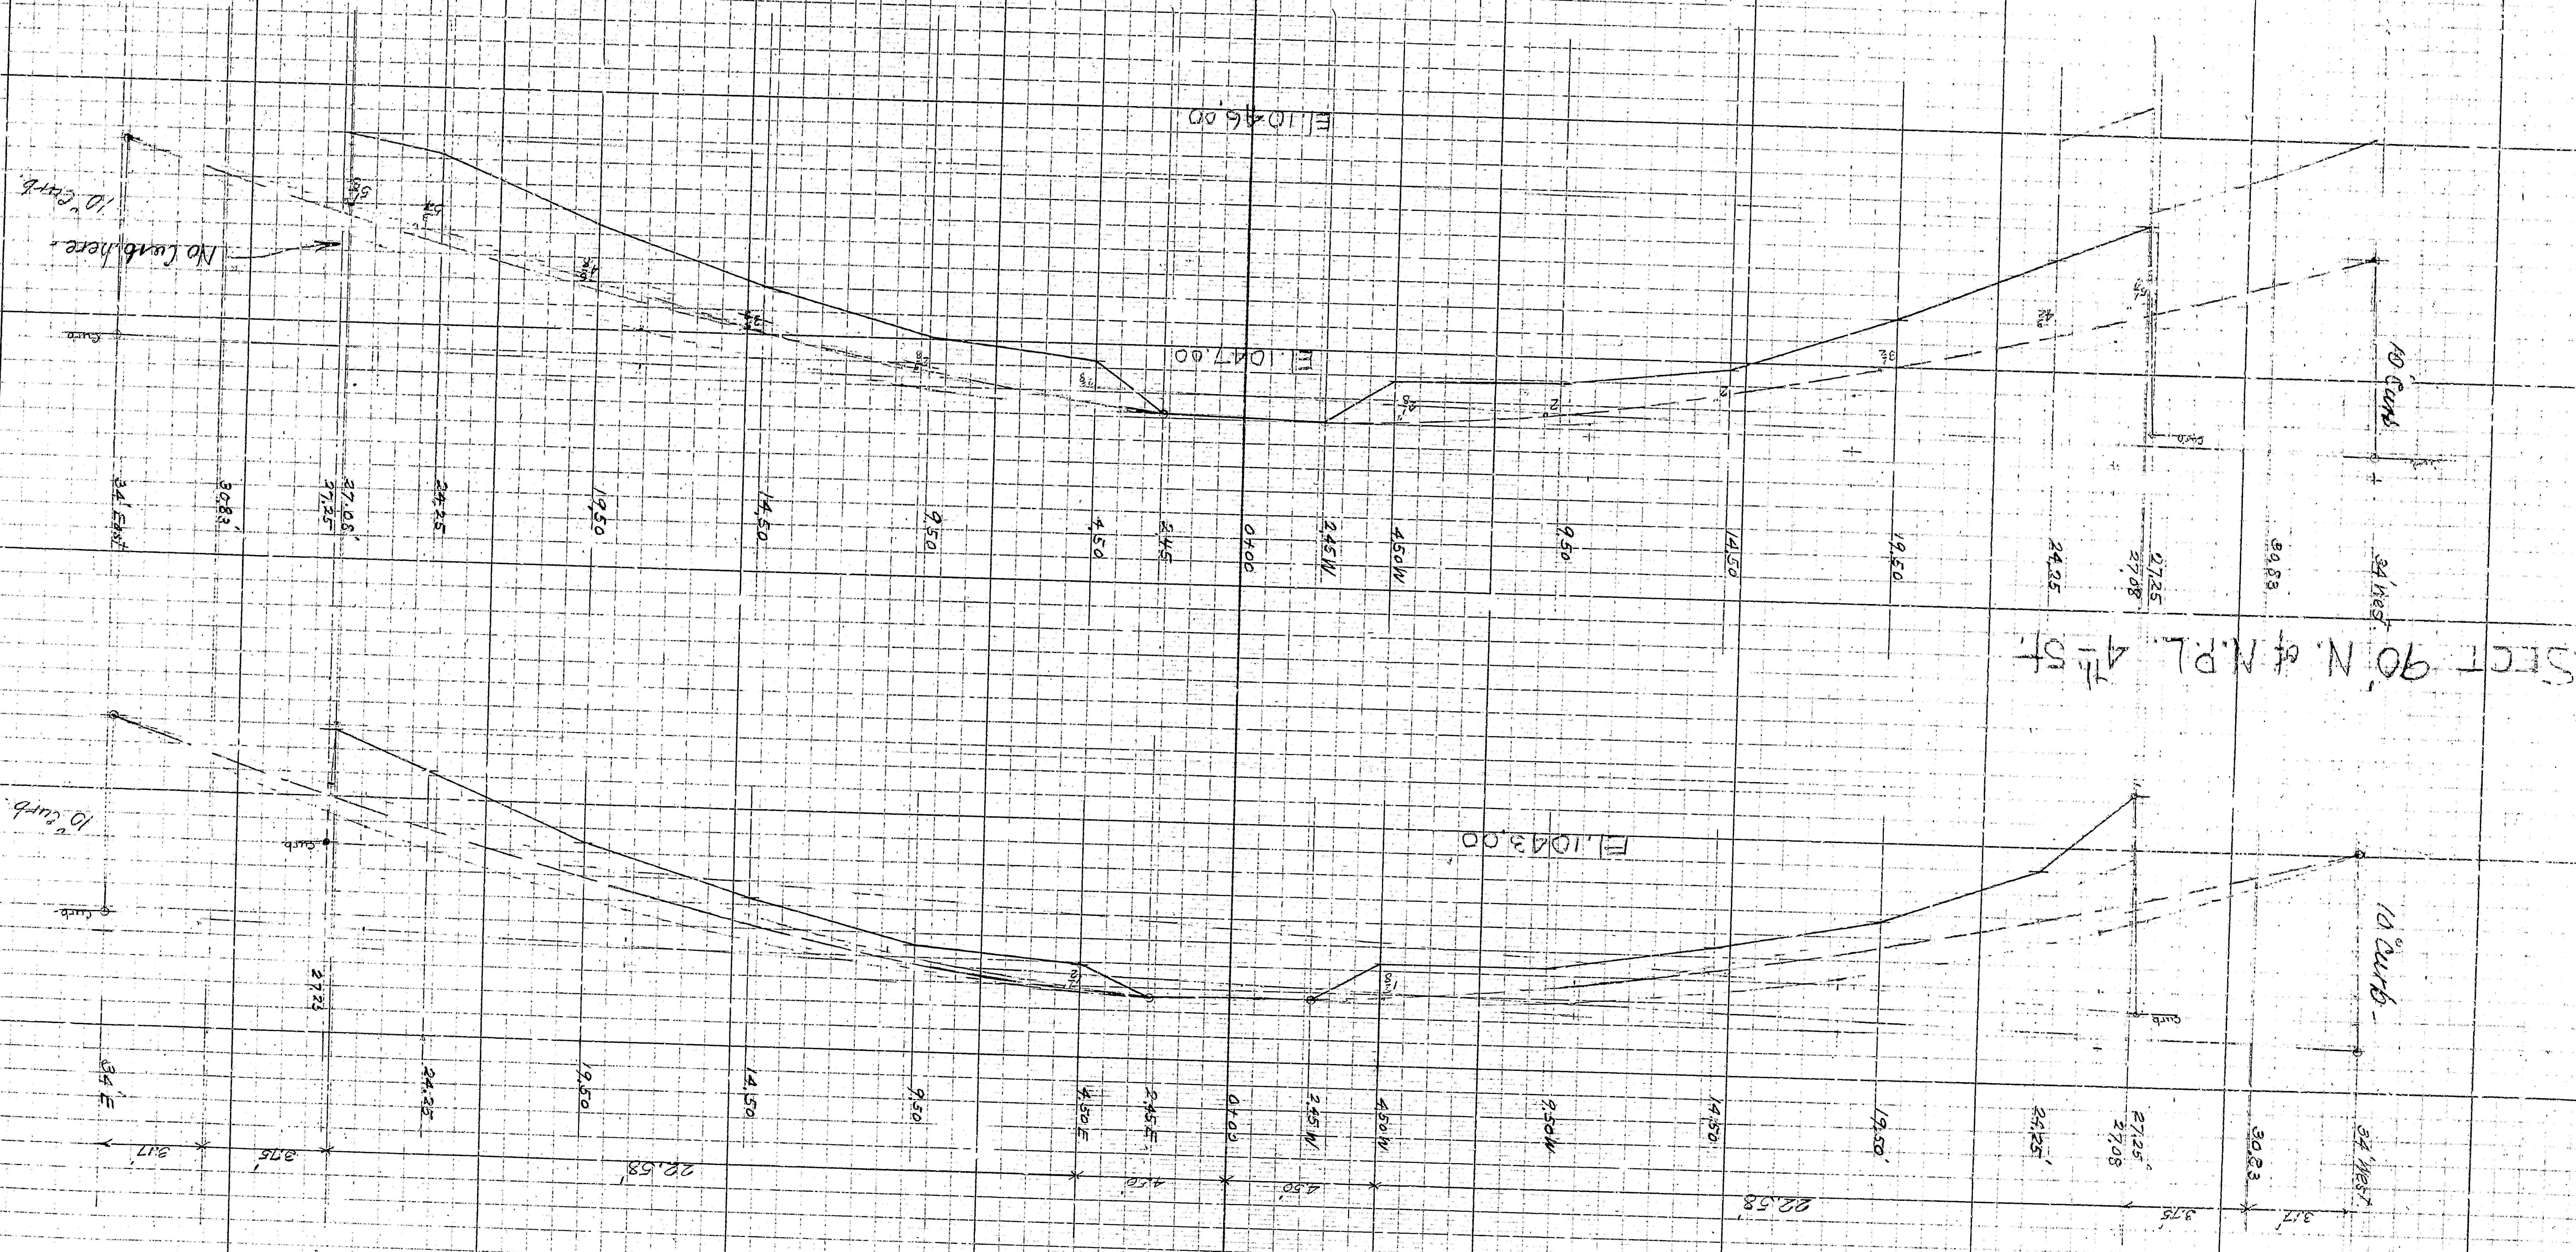

NEUFEL & ESSER CO.
NEW YORK

STANDARD
PROFILE PLATE A - X-20

NEUFEL & ESSER CO.
NEW YORK

Scale
Vert. 1" = 3'
Htz. 1" = 3'
Htz. 1" = 0.4'