



TOPOGRAPHY
MEADOWBROOK PARK
CITY OF SAN BERNARDINO
DEPARTMENT OF ENGINEERING

SCALE 1"=30'

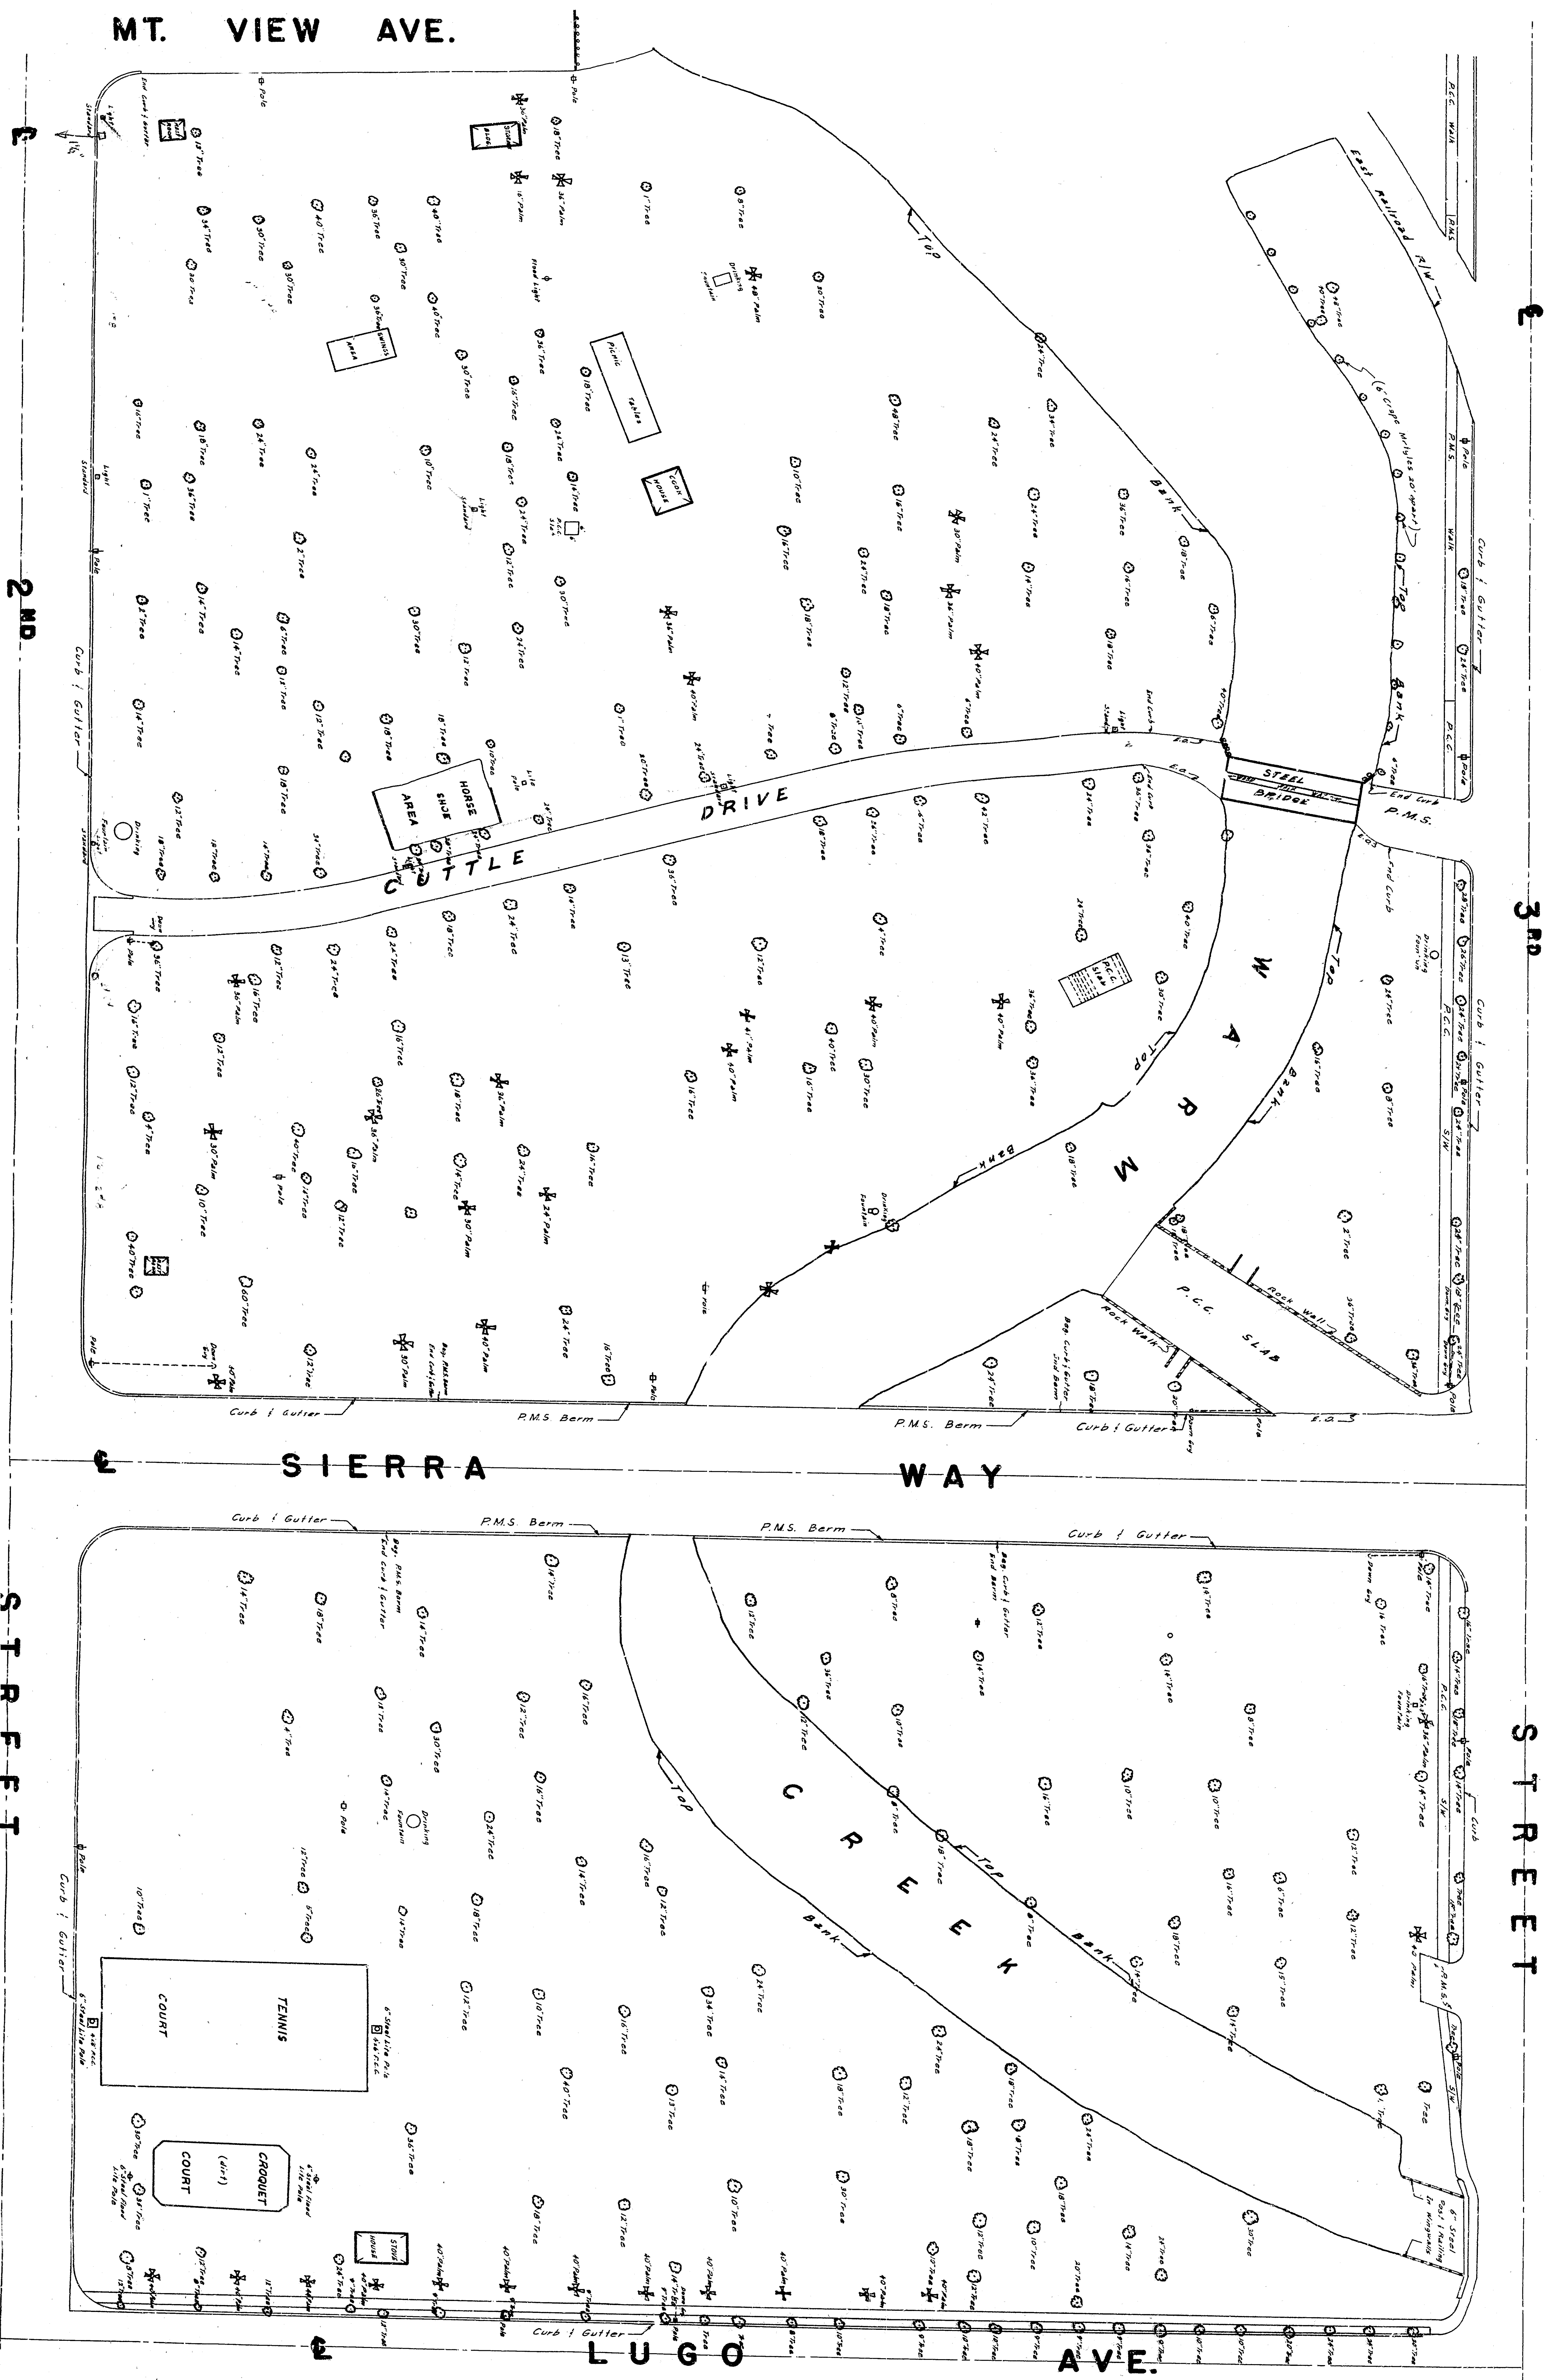

TOPOGRAPHY
MEADOWBROOK PARK
CITY OF SAN BERNARDINO
DEPARTMENT OF ENGINEERING

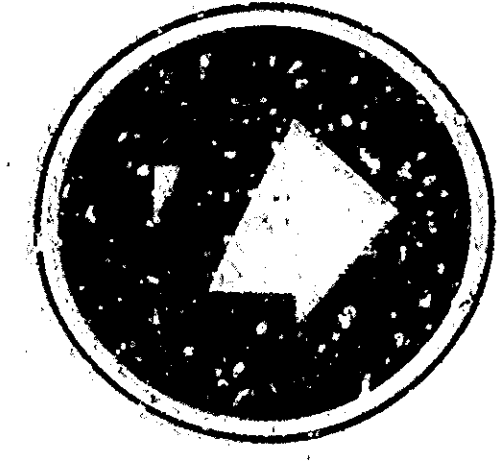