


DAVIDSON AVE. PROFILE
 BET.
 16TH ST. AND 17TH ST.

NOTE: Top of Pavement to be 2 1/4' below
 grade shown at E

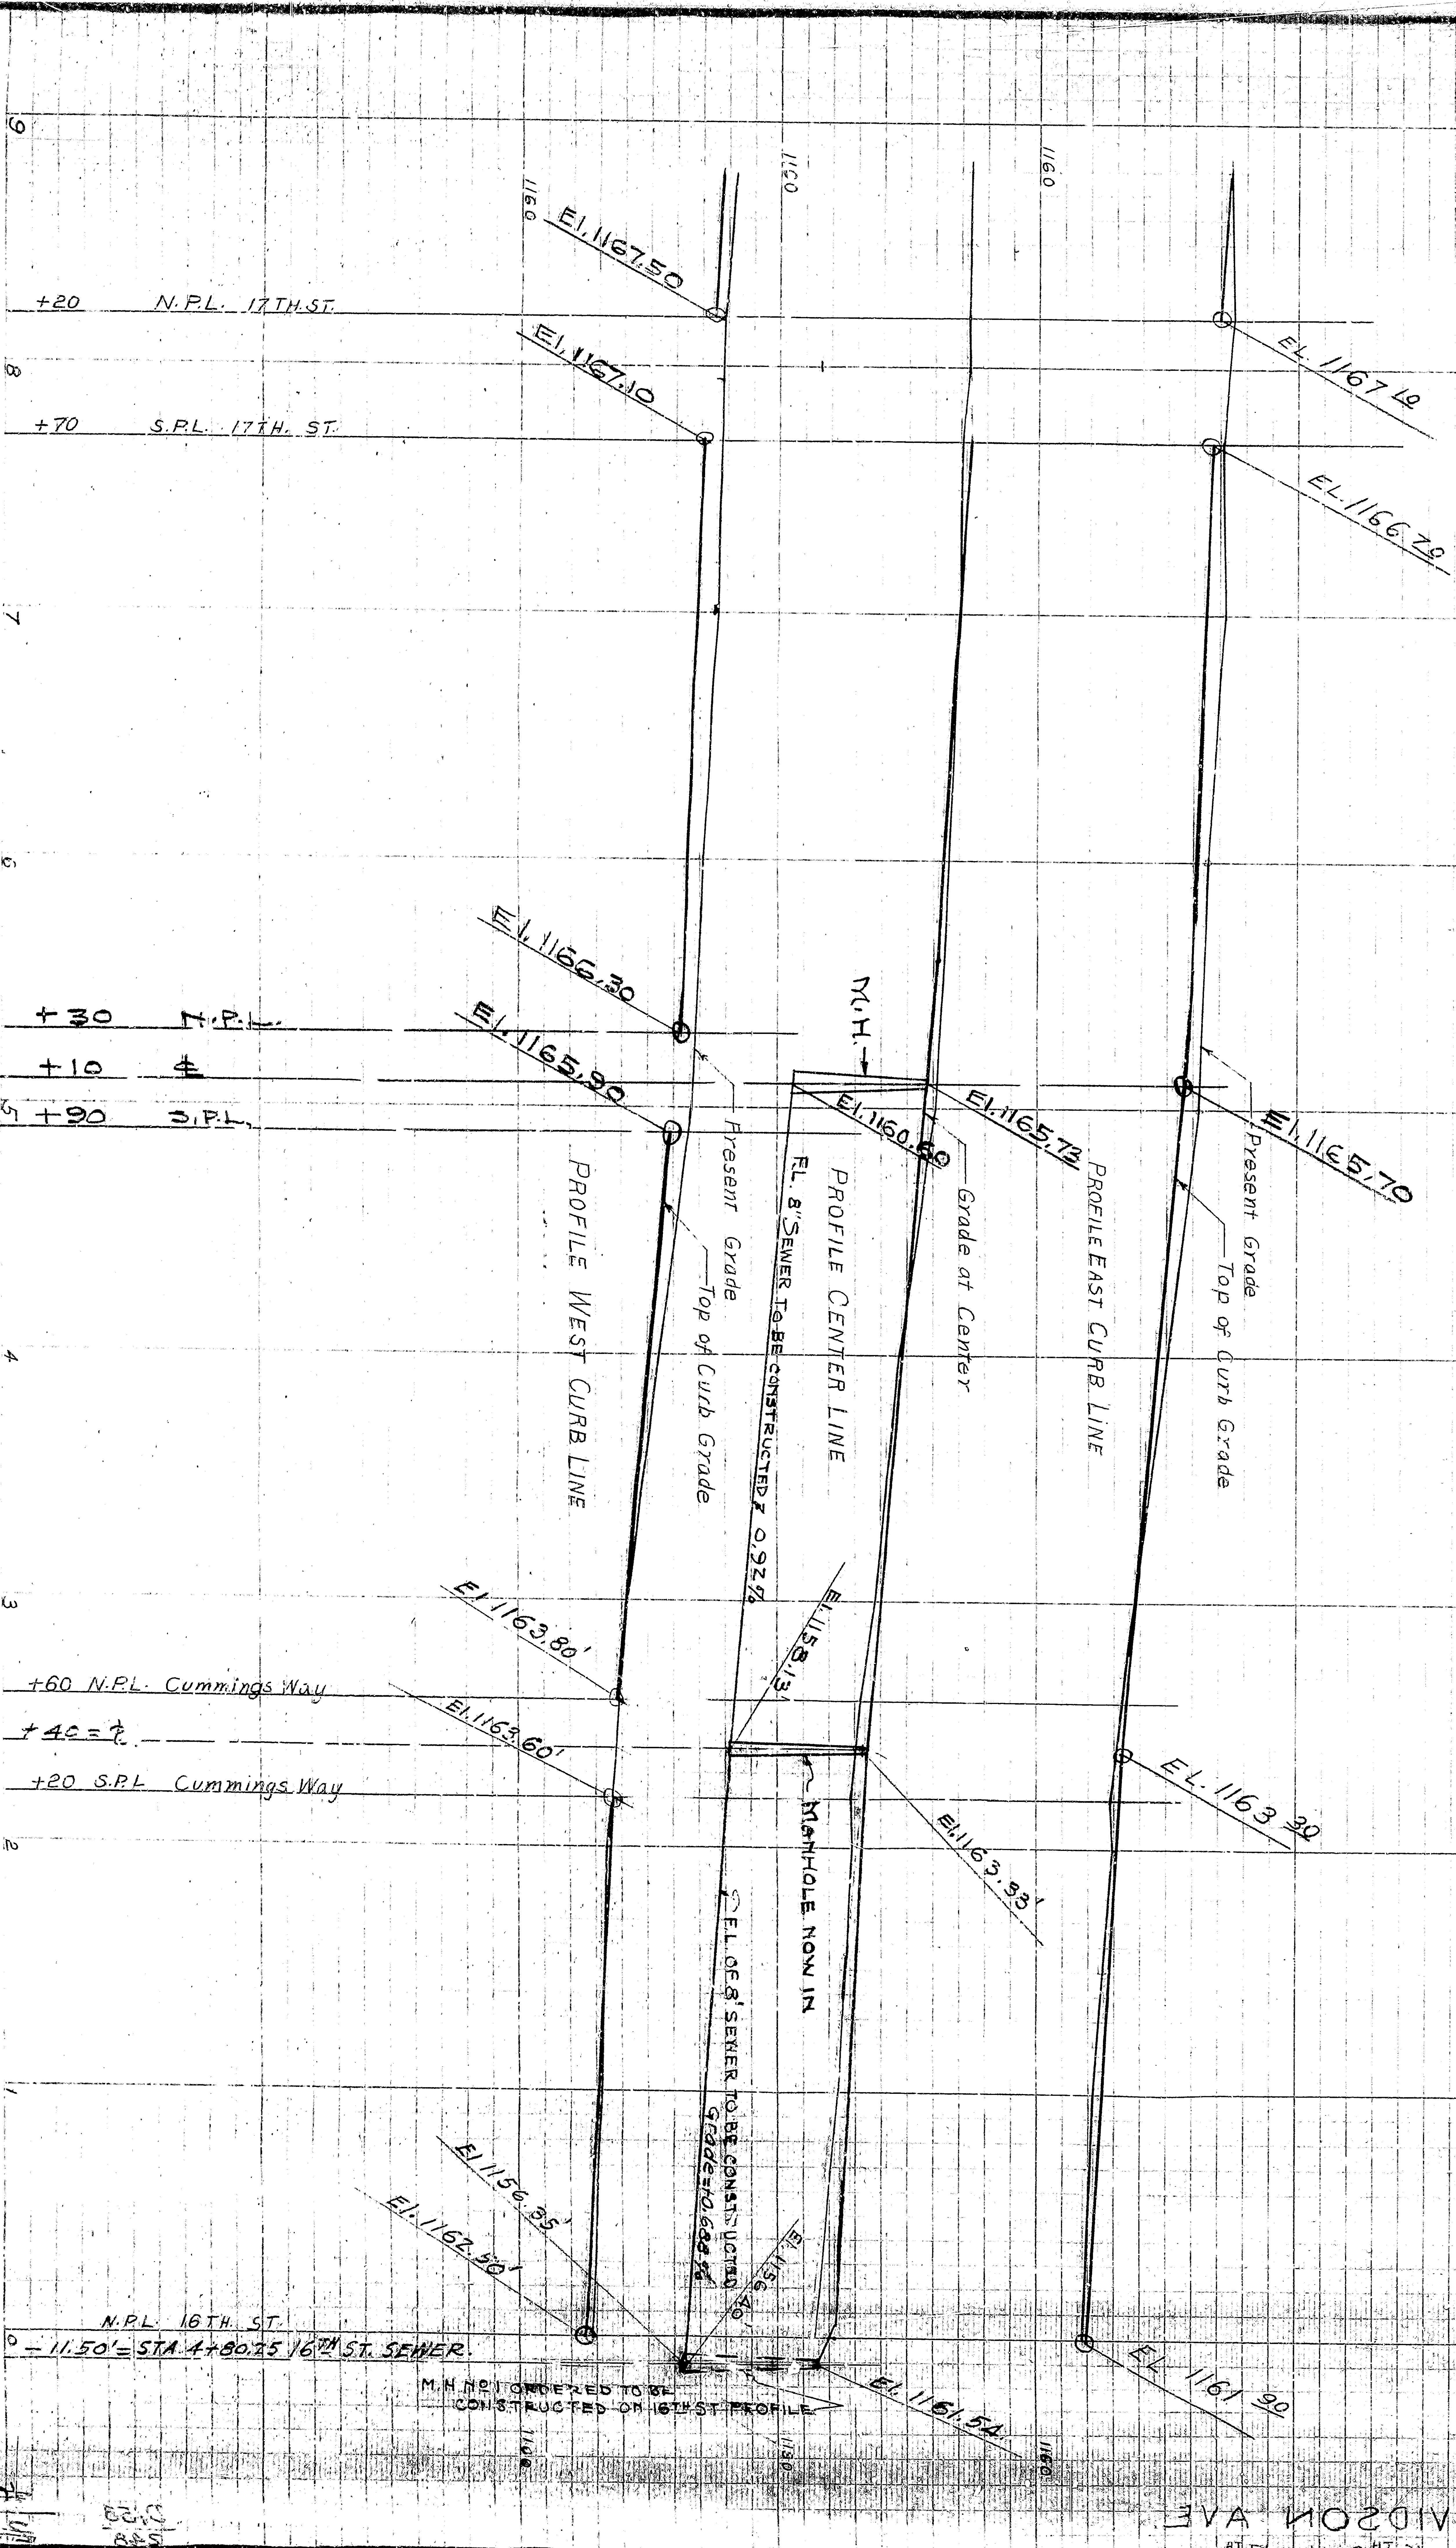


DAVIDSON AVE

5310
 545

11/16/54
 11/16/54
 11/16/54

DAVIDSON AVE. PROFILE
 BET.
 16TH ST. AND 17TH ST.

NOTE: Top of Pavement to be 2 1/4' below
 grade shown at E

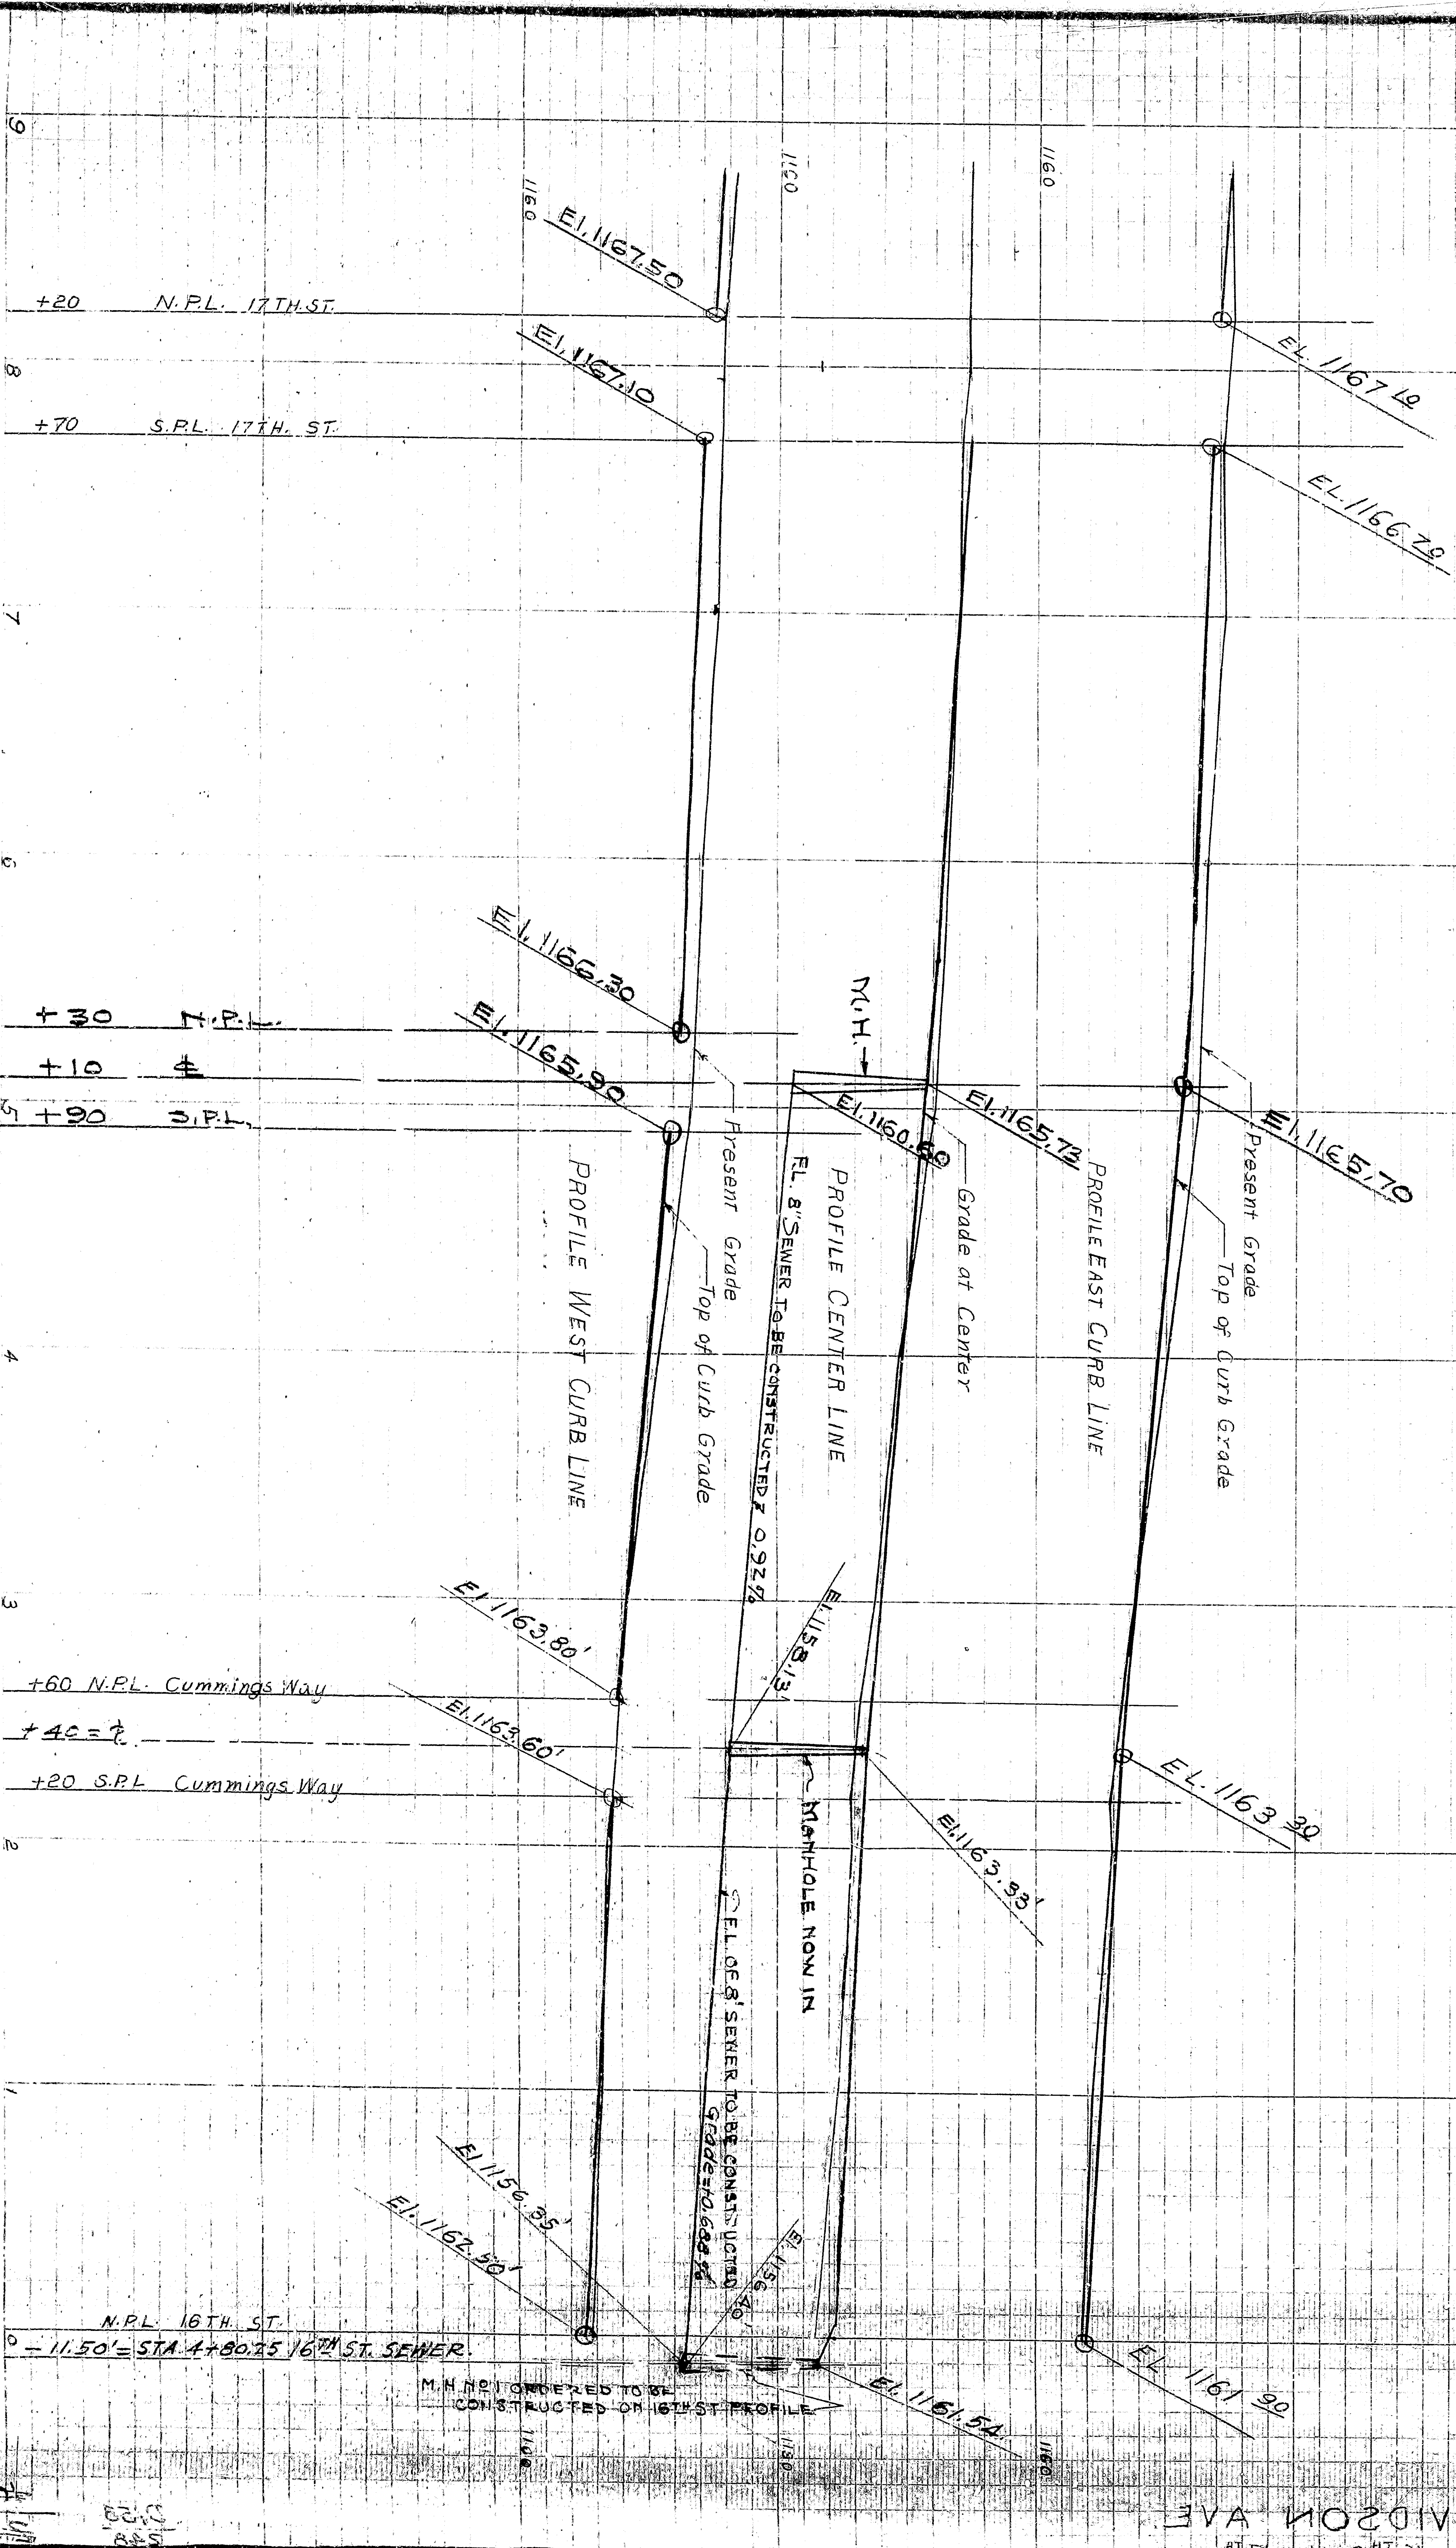

M.H. #21 ORDERED TO BE
 CONSTRUCTED ON 16TH PROFILE

DAVIDSON AVE

5310
 545