














NORTH E STREET
SCALE: 1"=20'

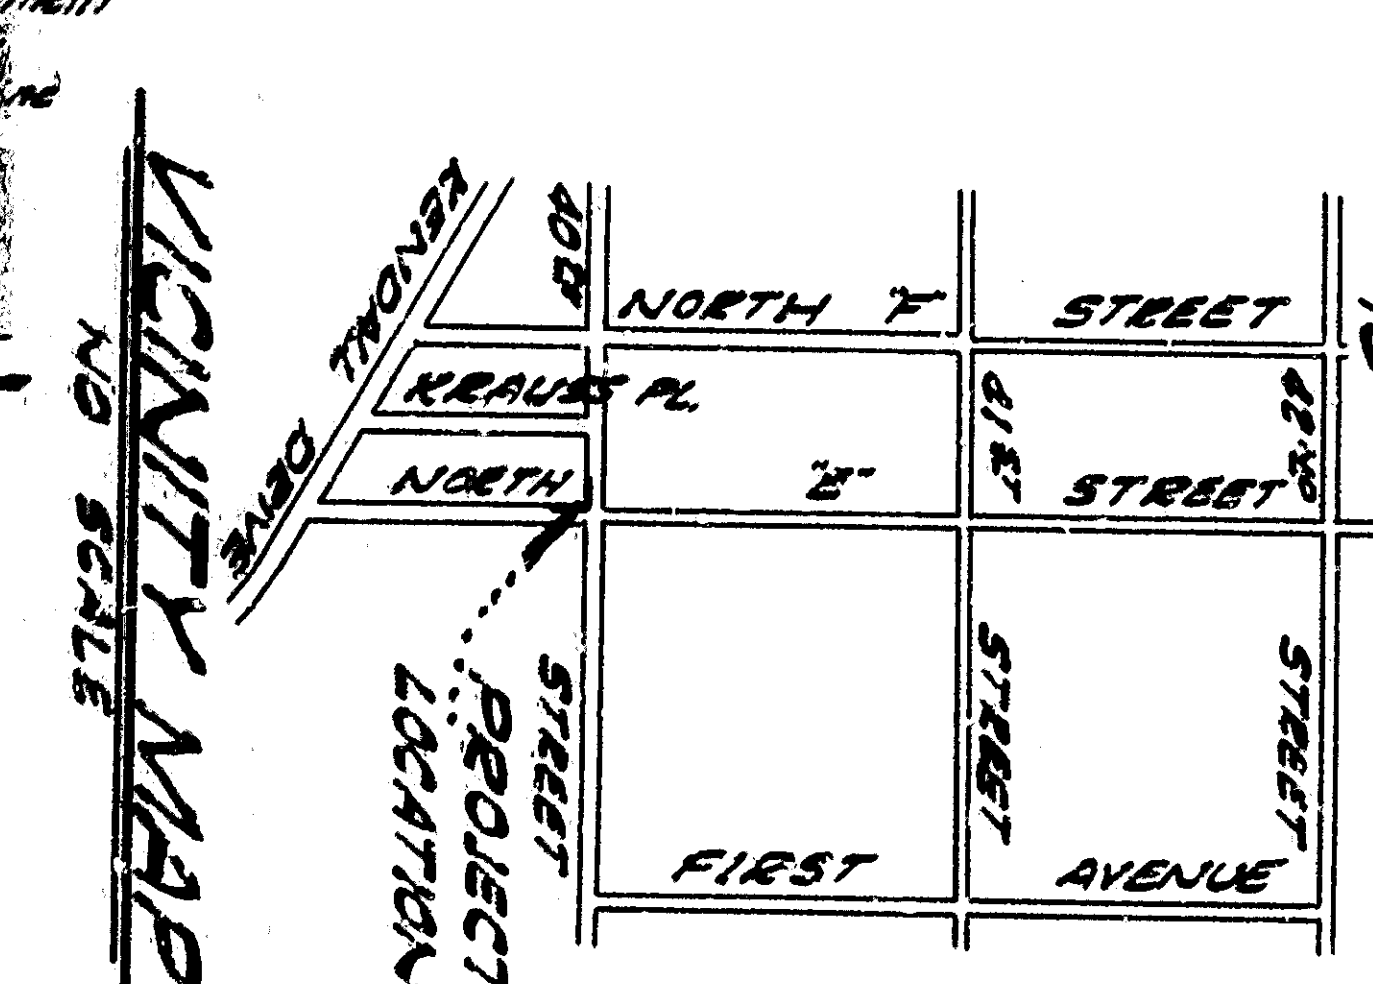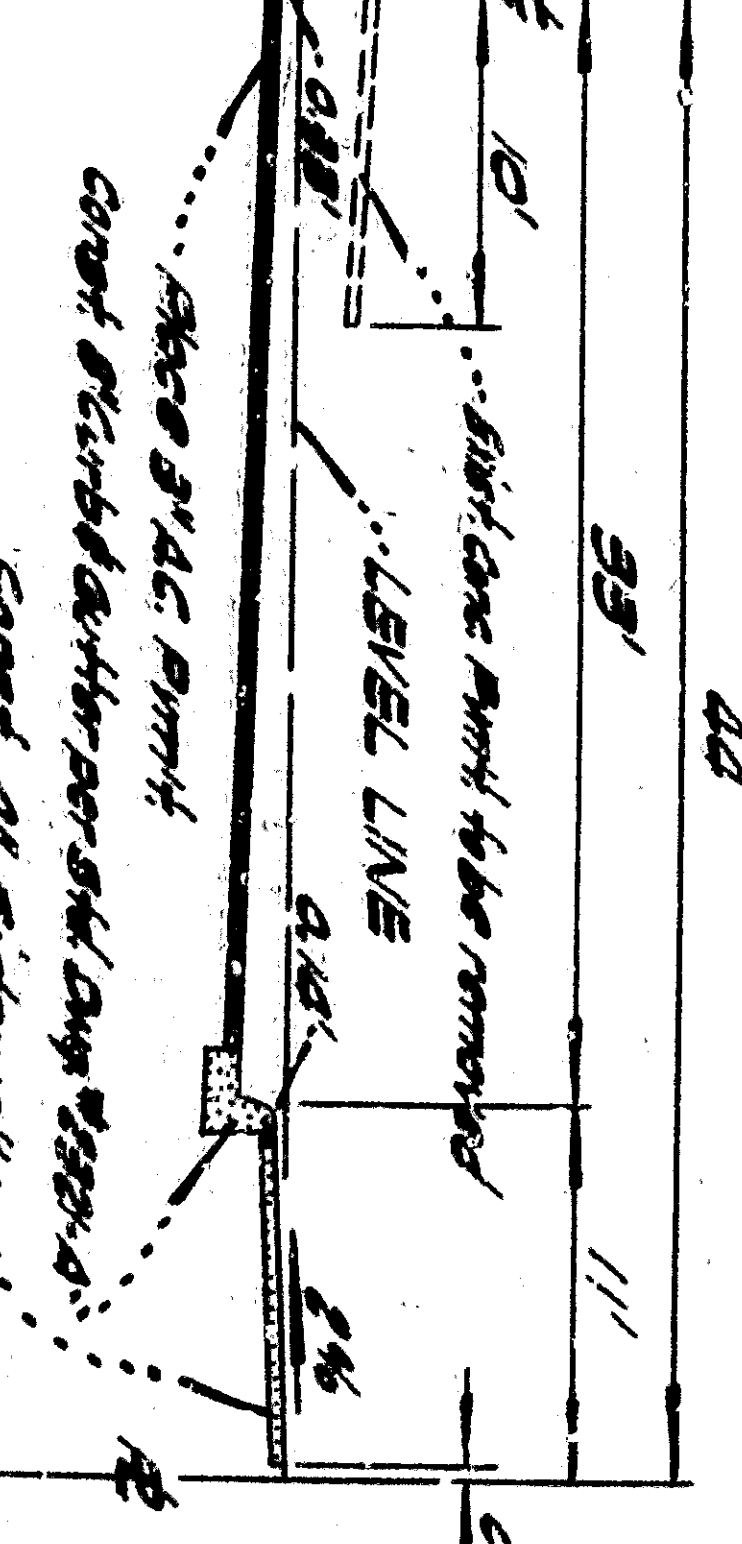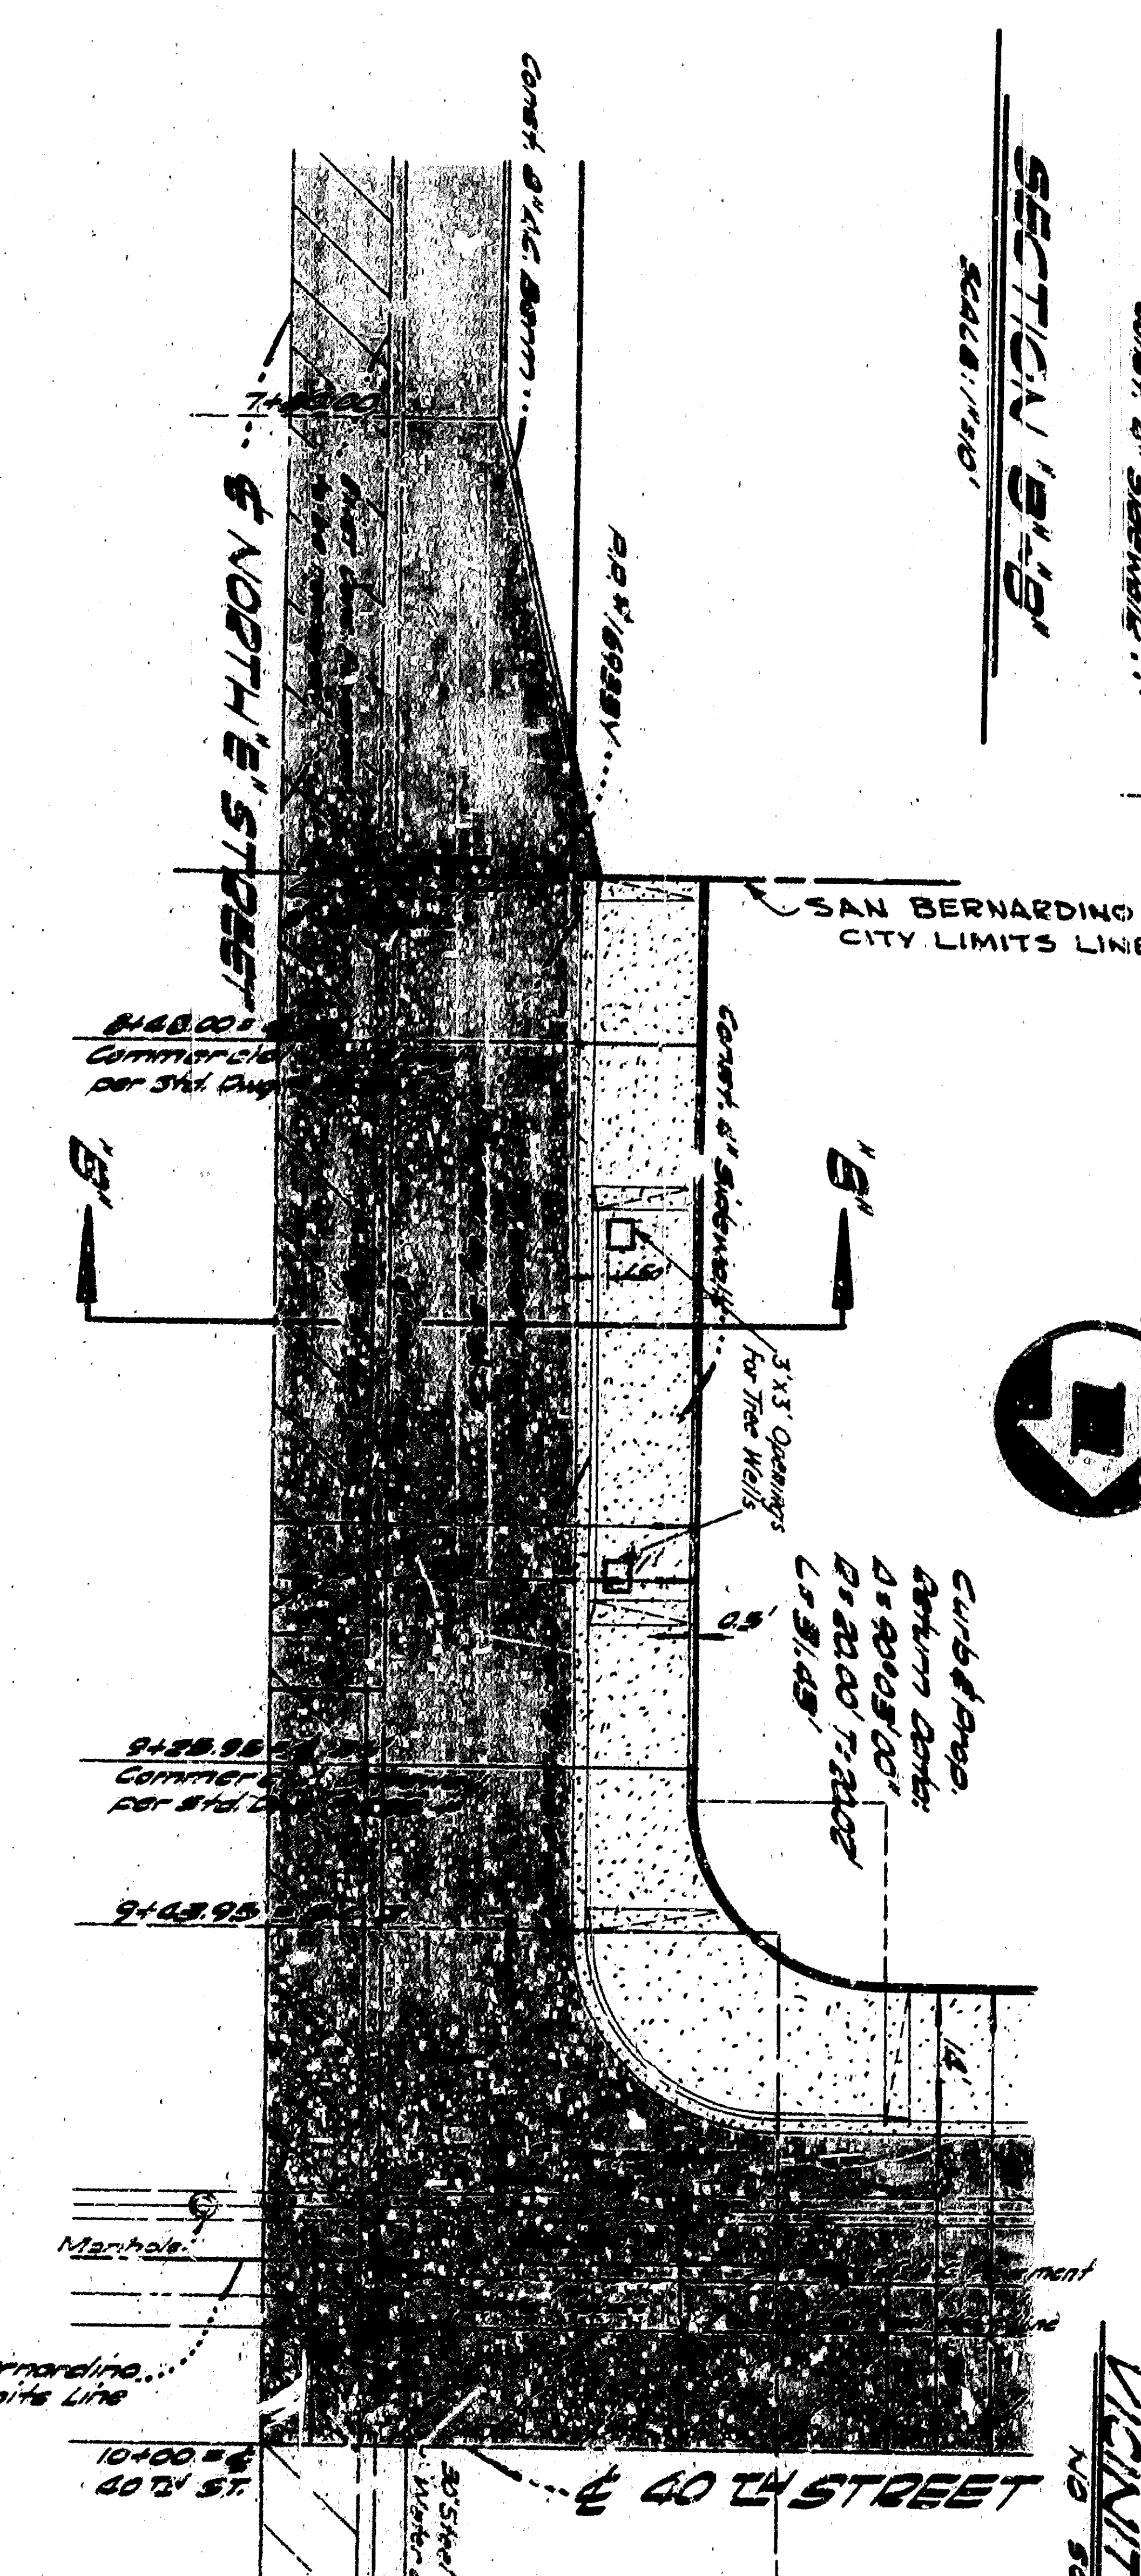


40TH STREET
SCALE: 1"=20'

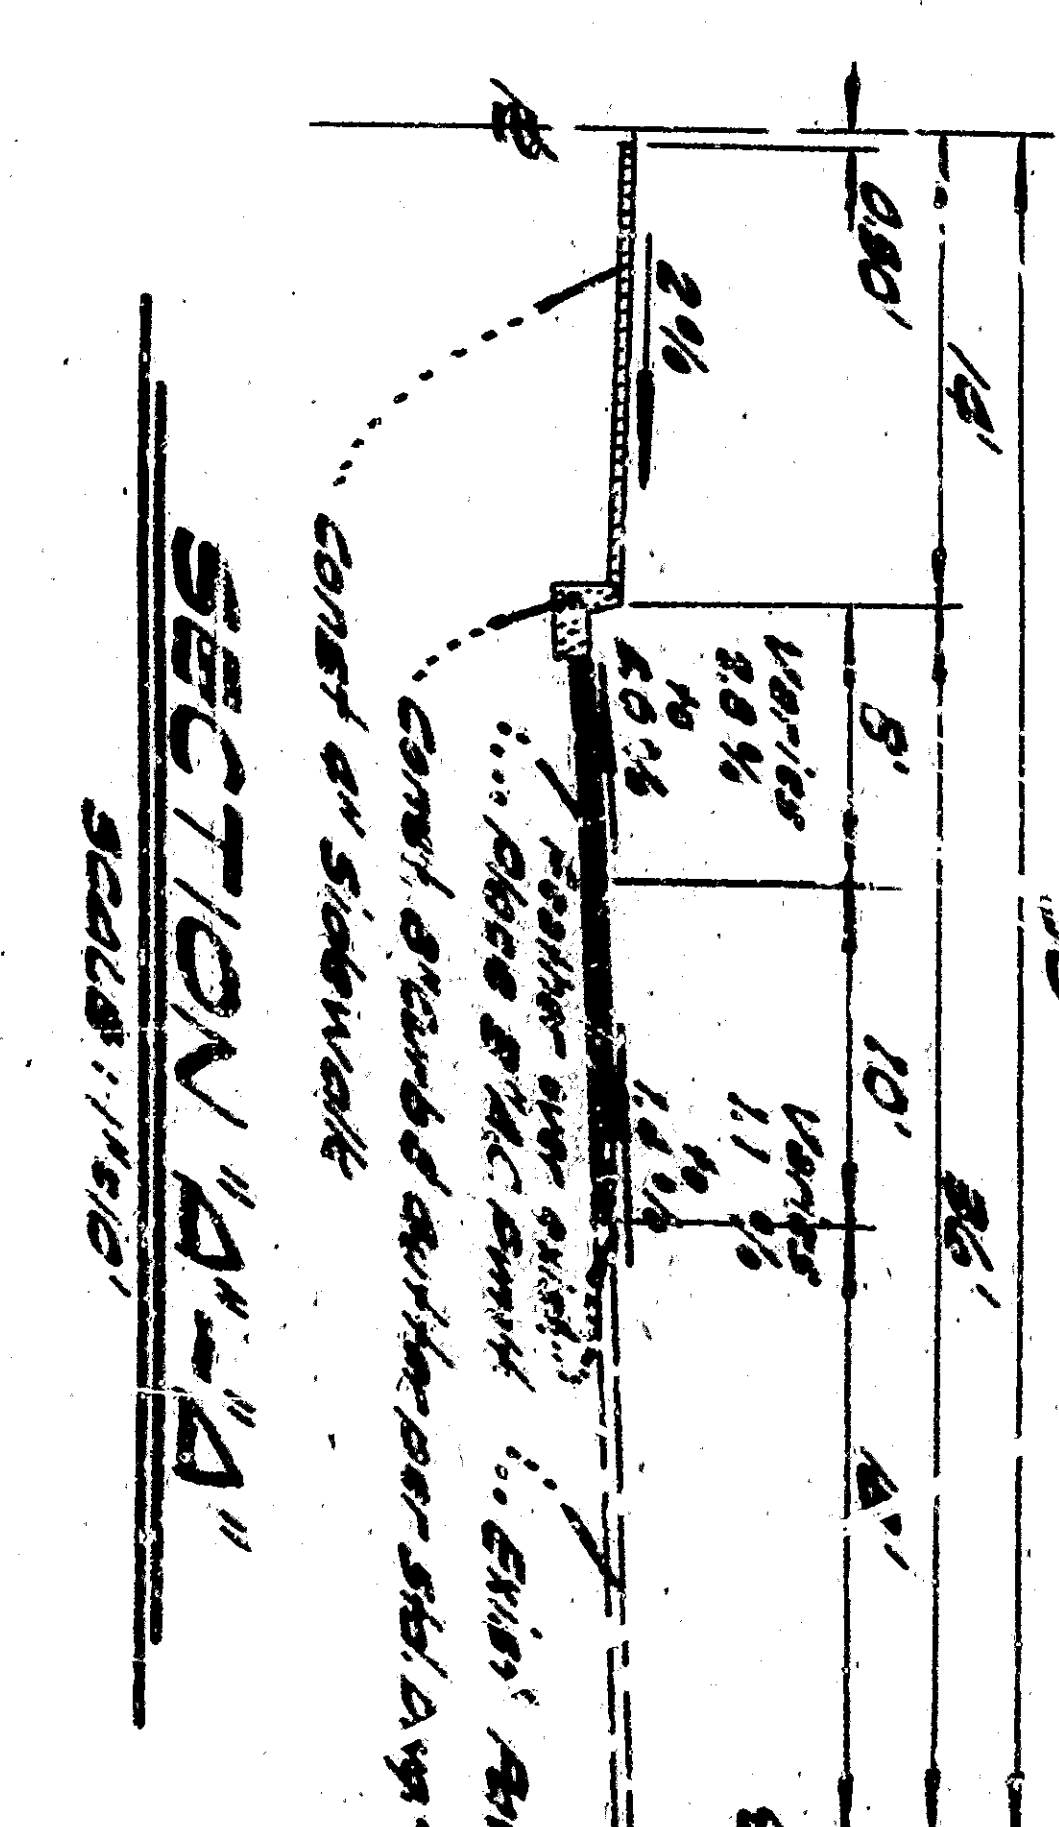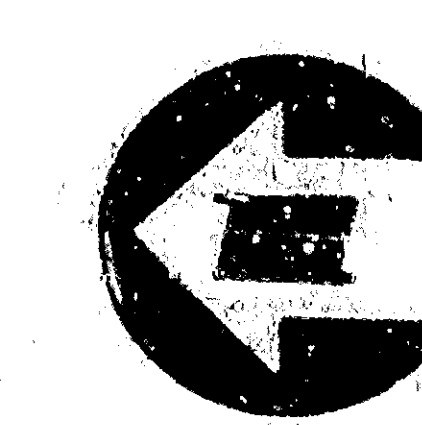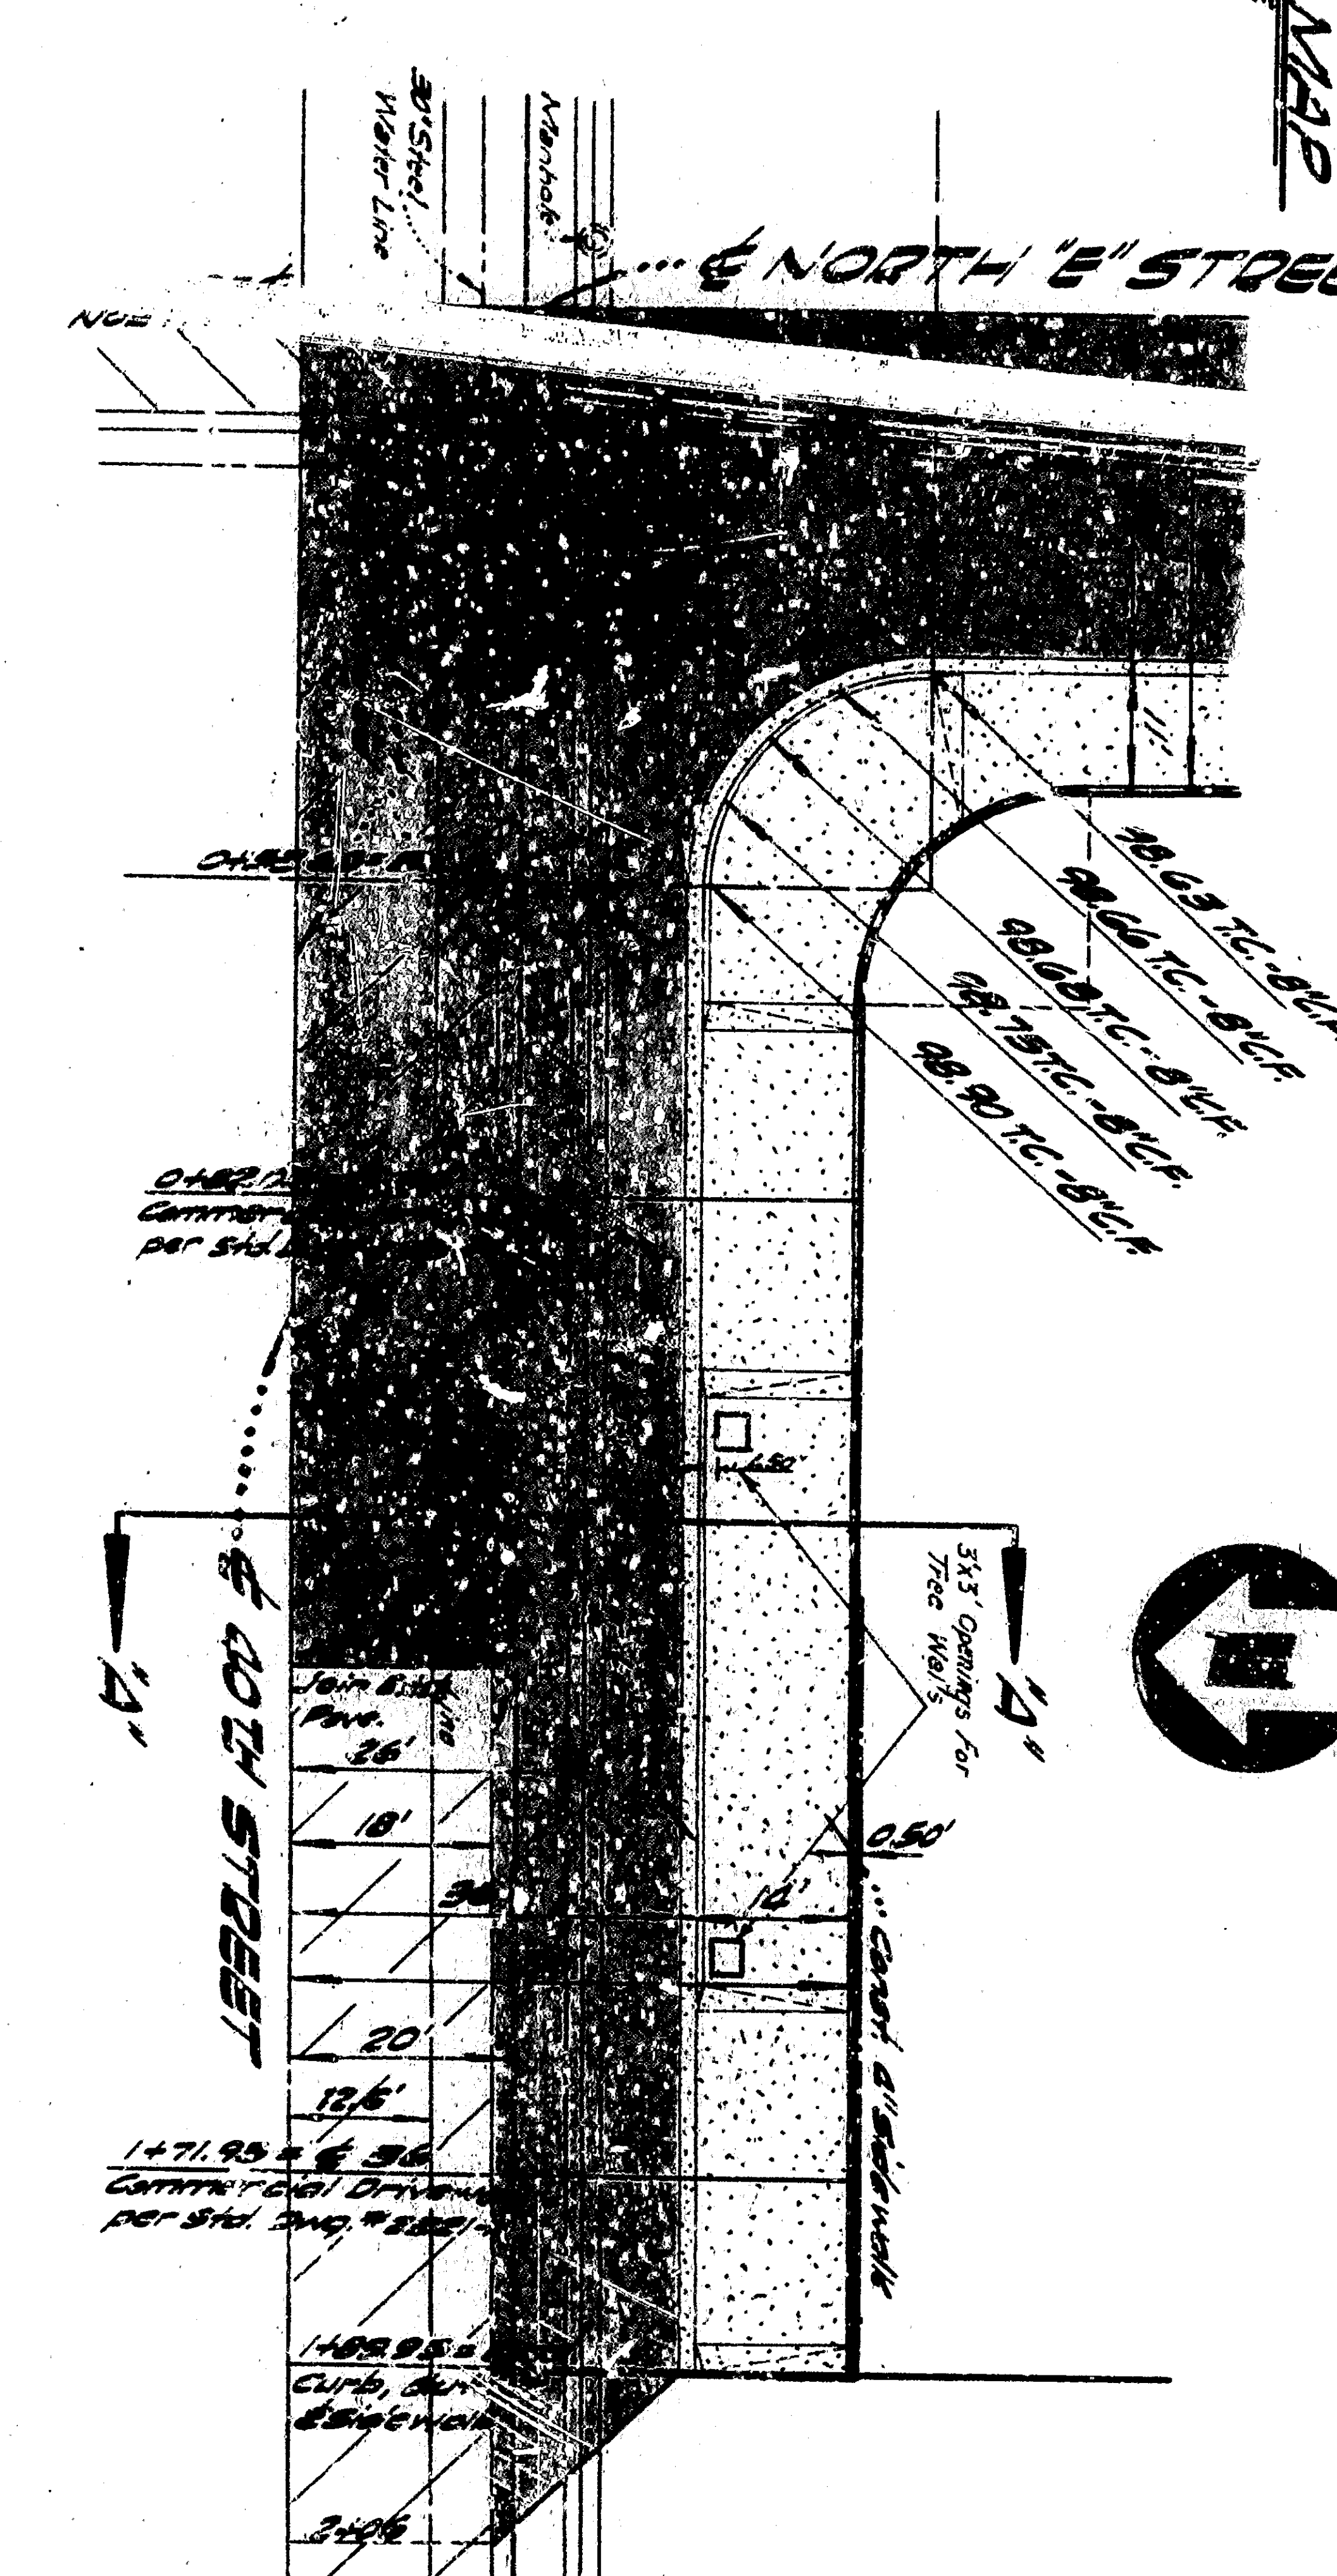

NORTH E STREET
SCALE: 1"=20' (VERTICAL)

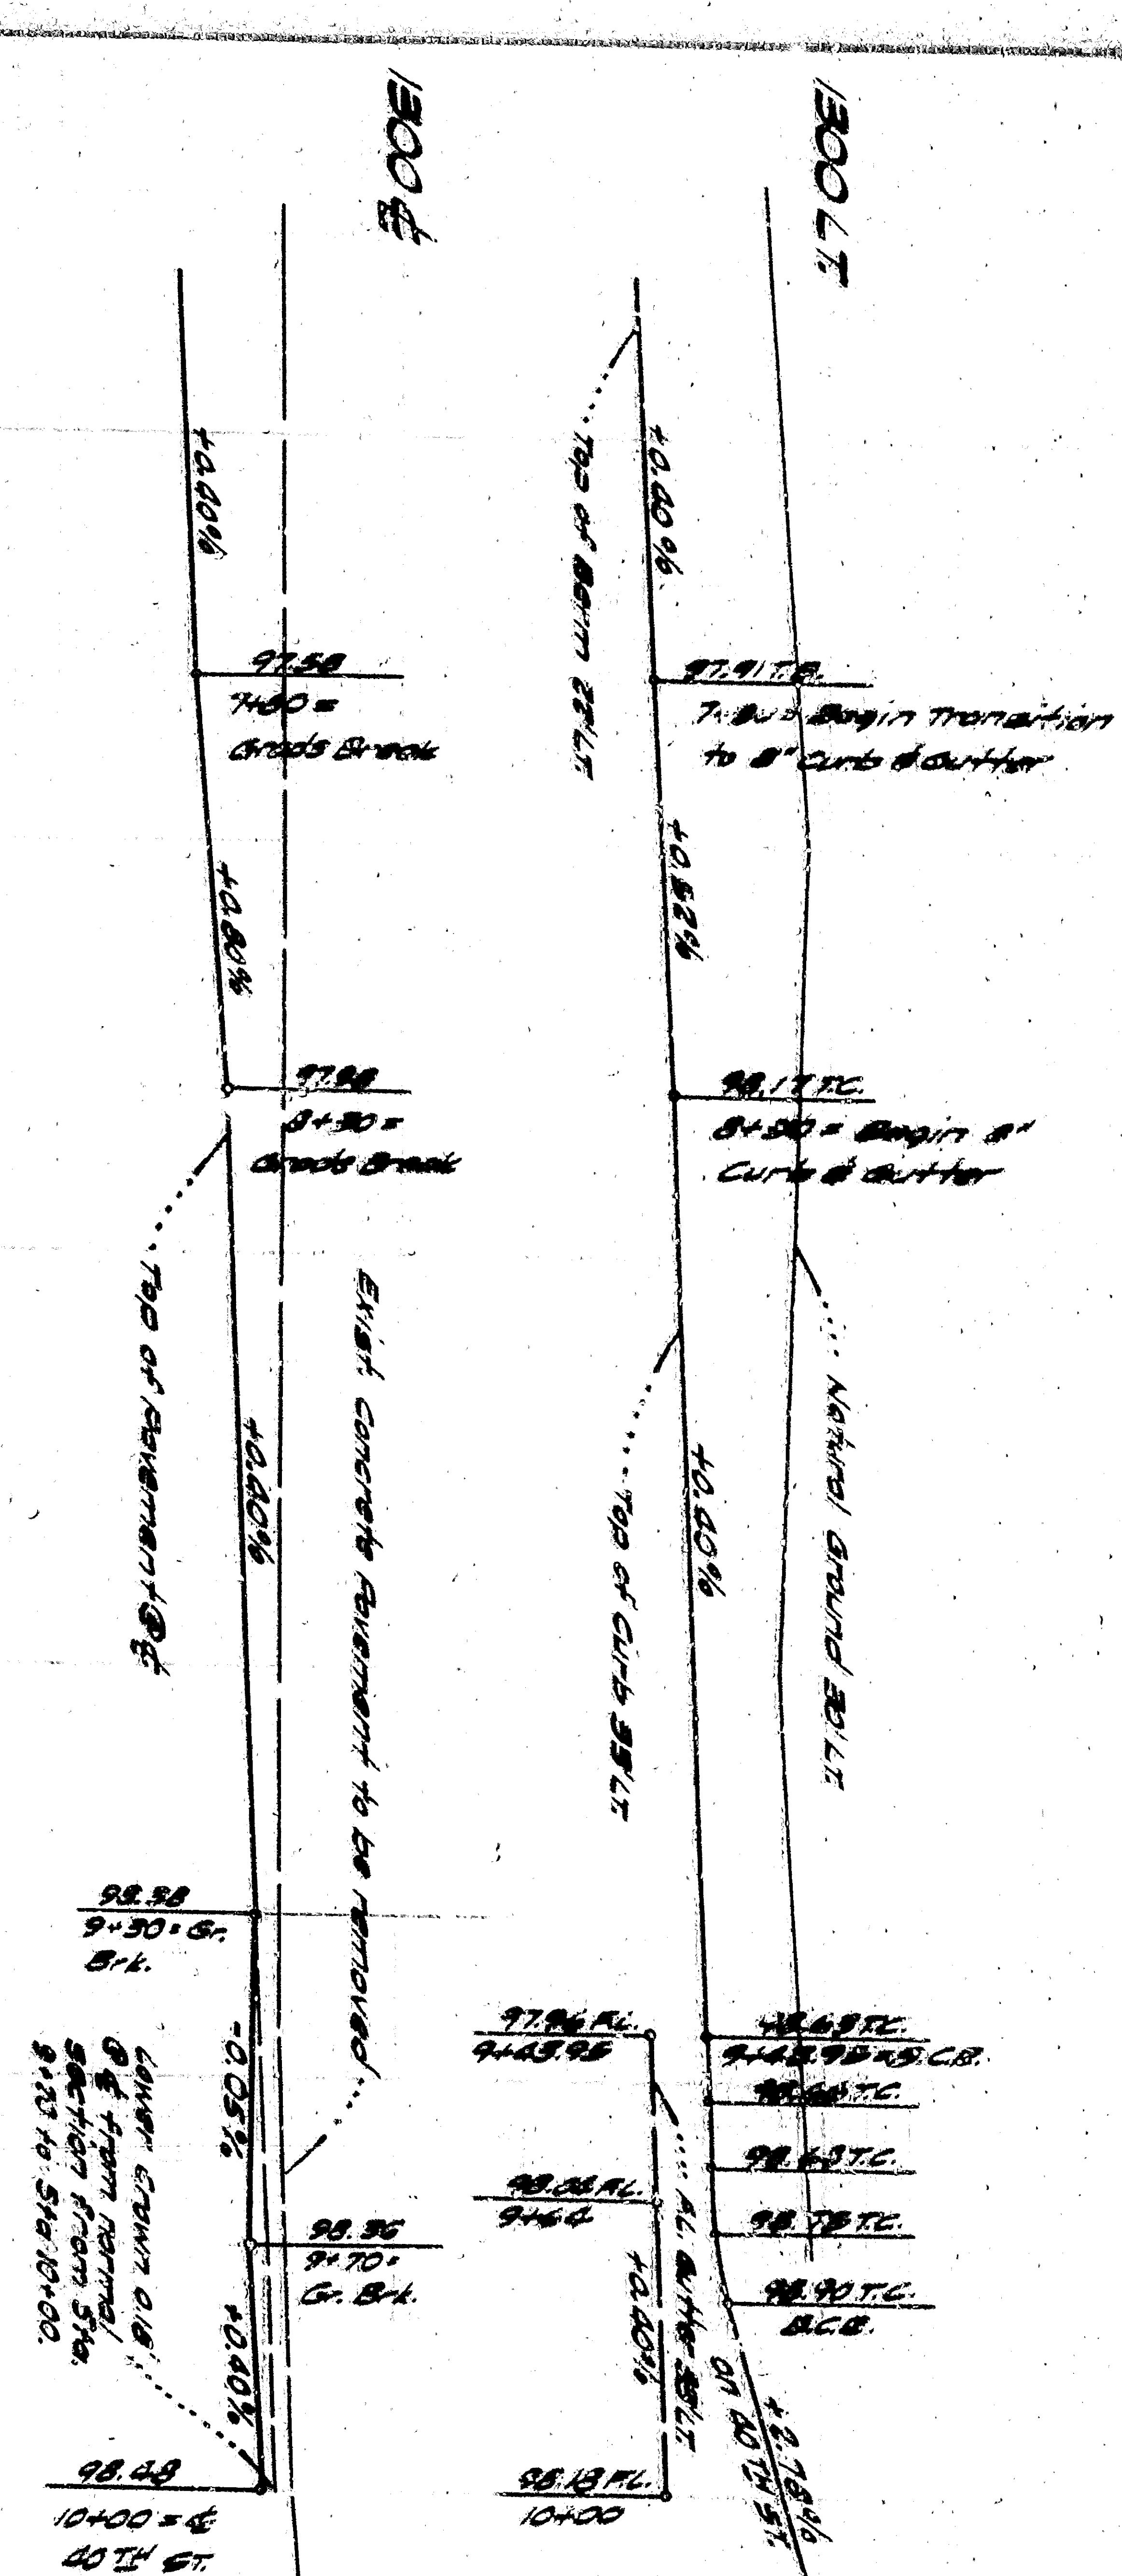

40TH STREET
SCALE: 1"=20' (VERTICAL)

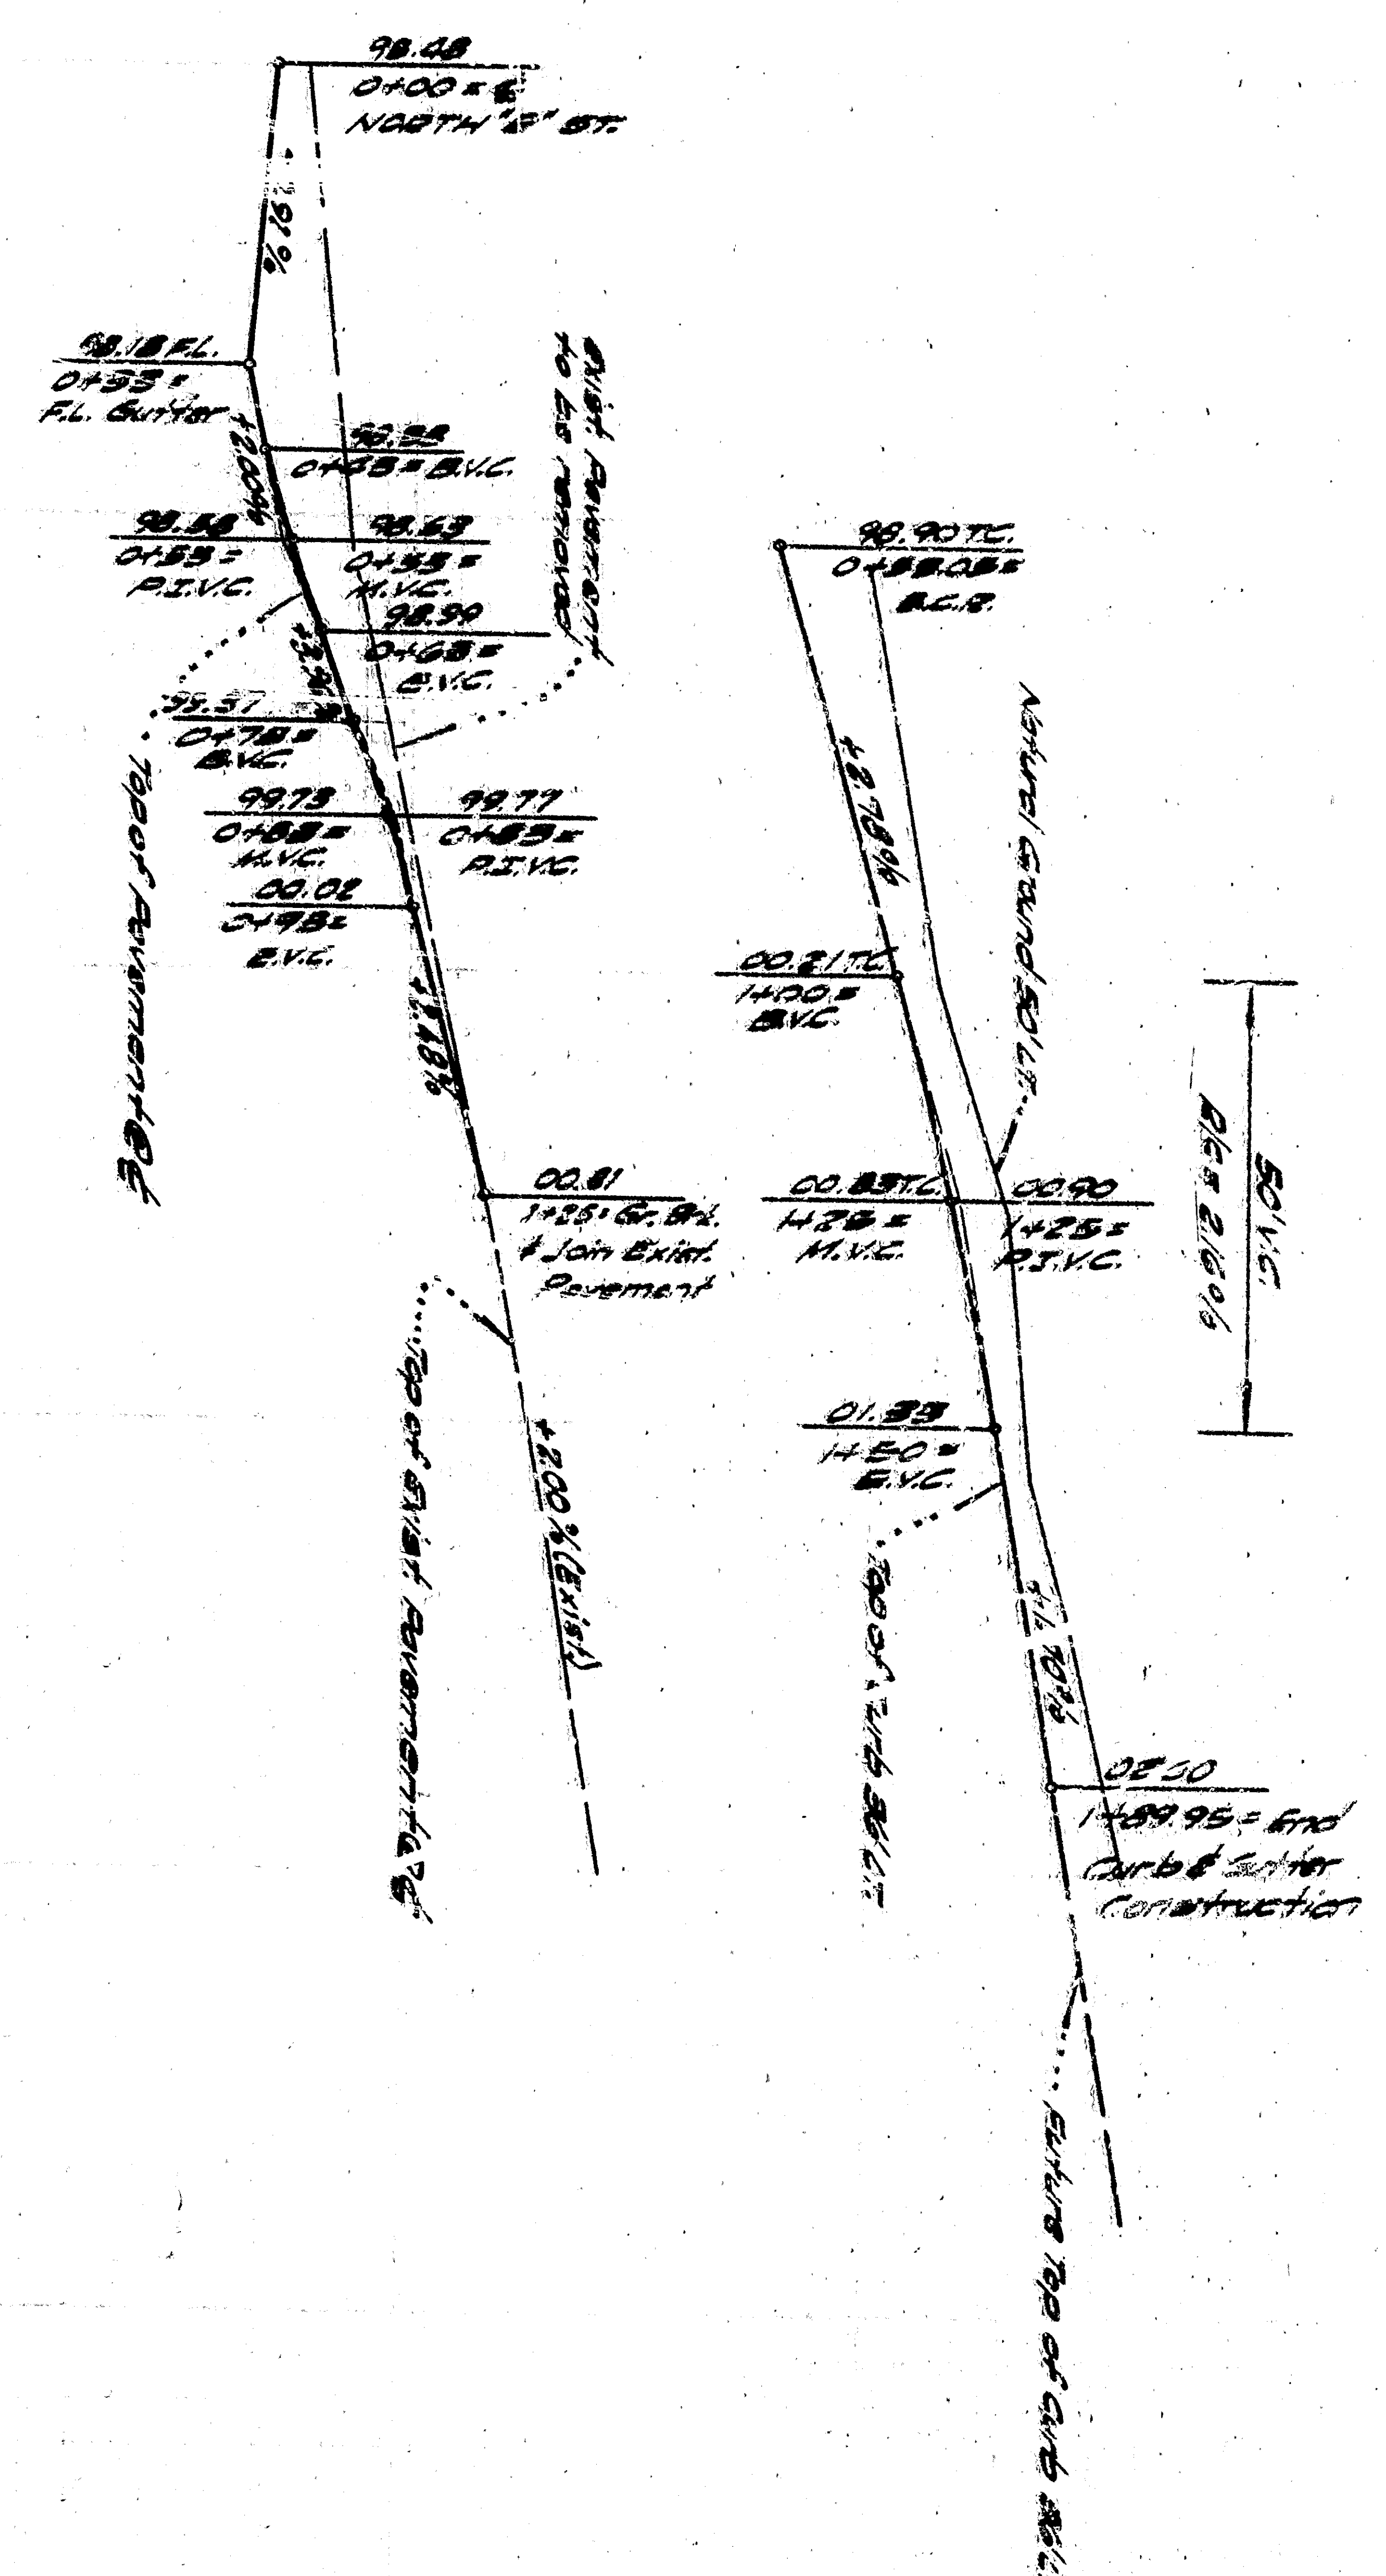




DEPARTMENT OF ENGINEERING CITY OF SAN BERNARDINO IMPROVEMENT PLAN	40TH STREET & NORTH E STREET
DESIGNED BY: [Signature]	CHECKED BY: [Signature]
APPROVED BY: [Signature]	CHECKED BY: [Signature]
REGISTERED CIVIL ENGINEER NO. 12582	REGISTERED CIVIL ENGINEER NO. 12582

GENERAL NOTES:
