



# PROFILE

SCALE: HORIZ. 1"=40'  
VERT. 1"=4'

 

# HILL DRIVE

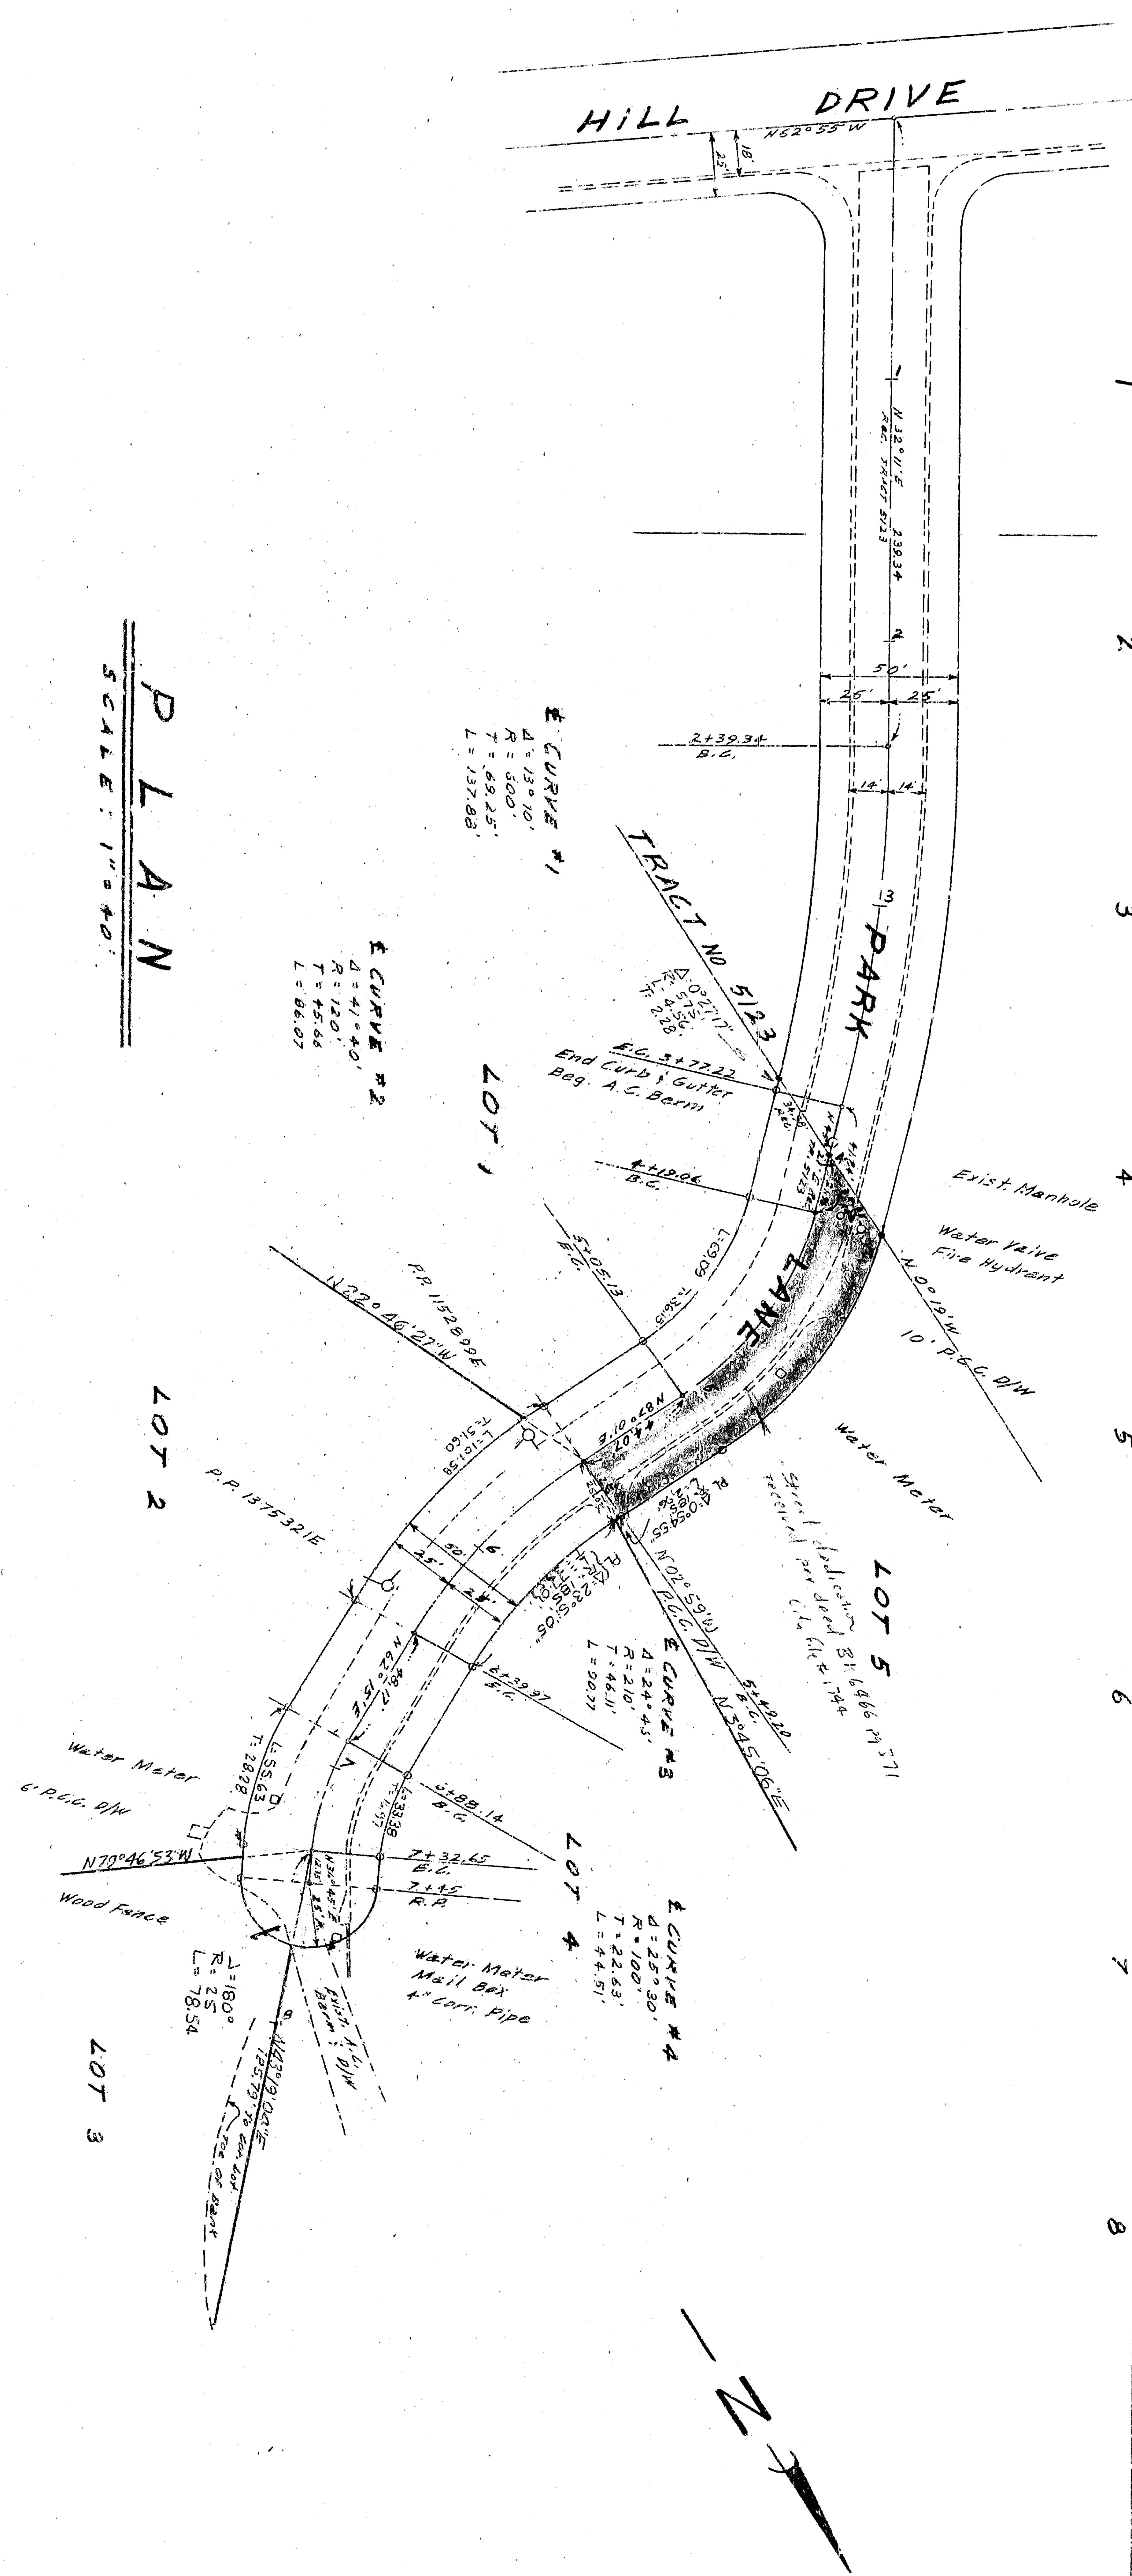

# PLAN

SCALE: 1"=40'

