

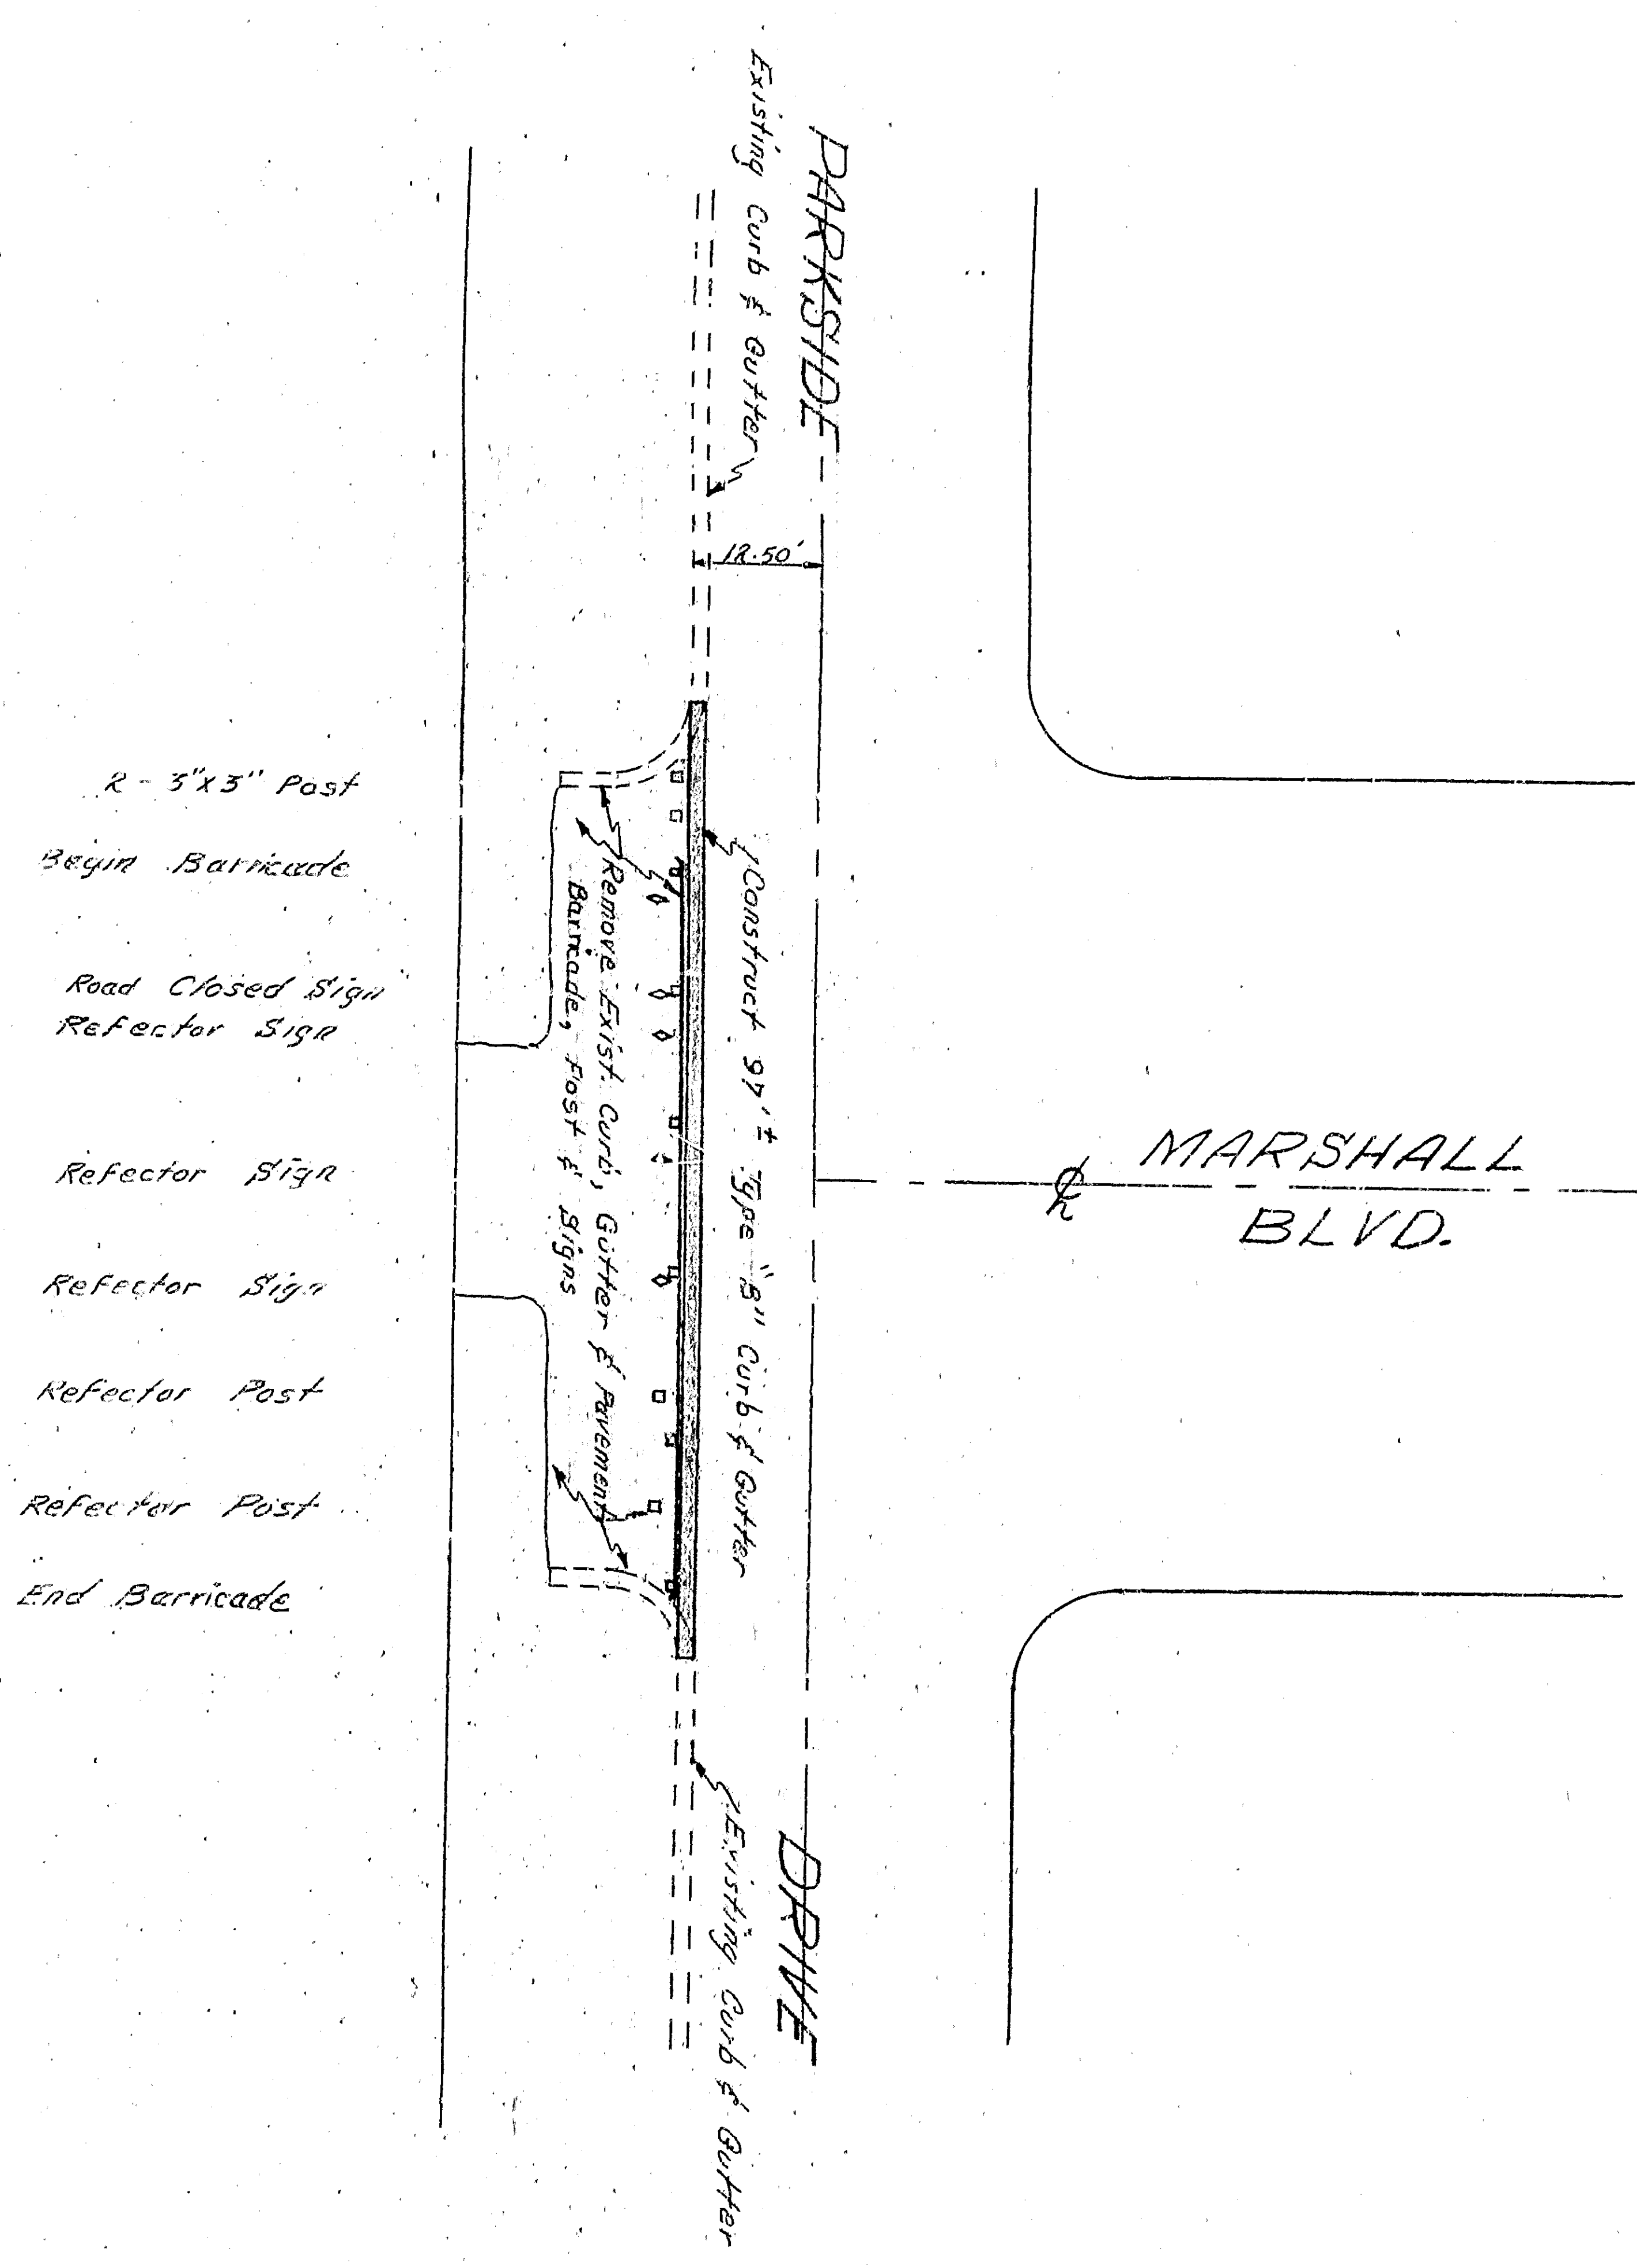


Drawn By: *[Signature]*
 Checked By: *[Signature]*
 CITY ENGINEERS

PROFILE
Scale: Horiz. 1" = 20'
Vert. 1" = 2'


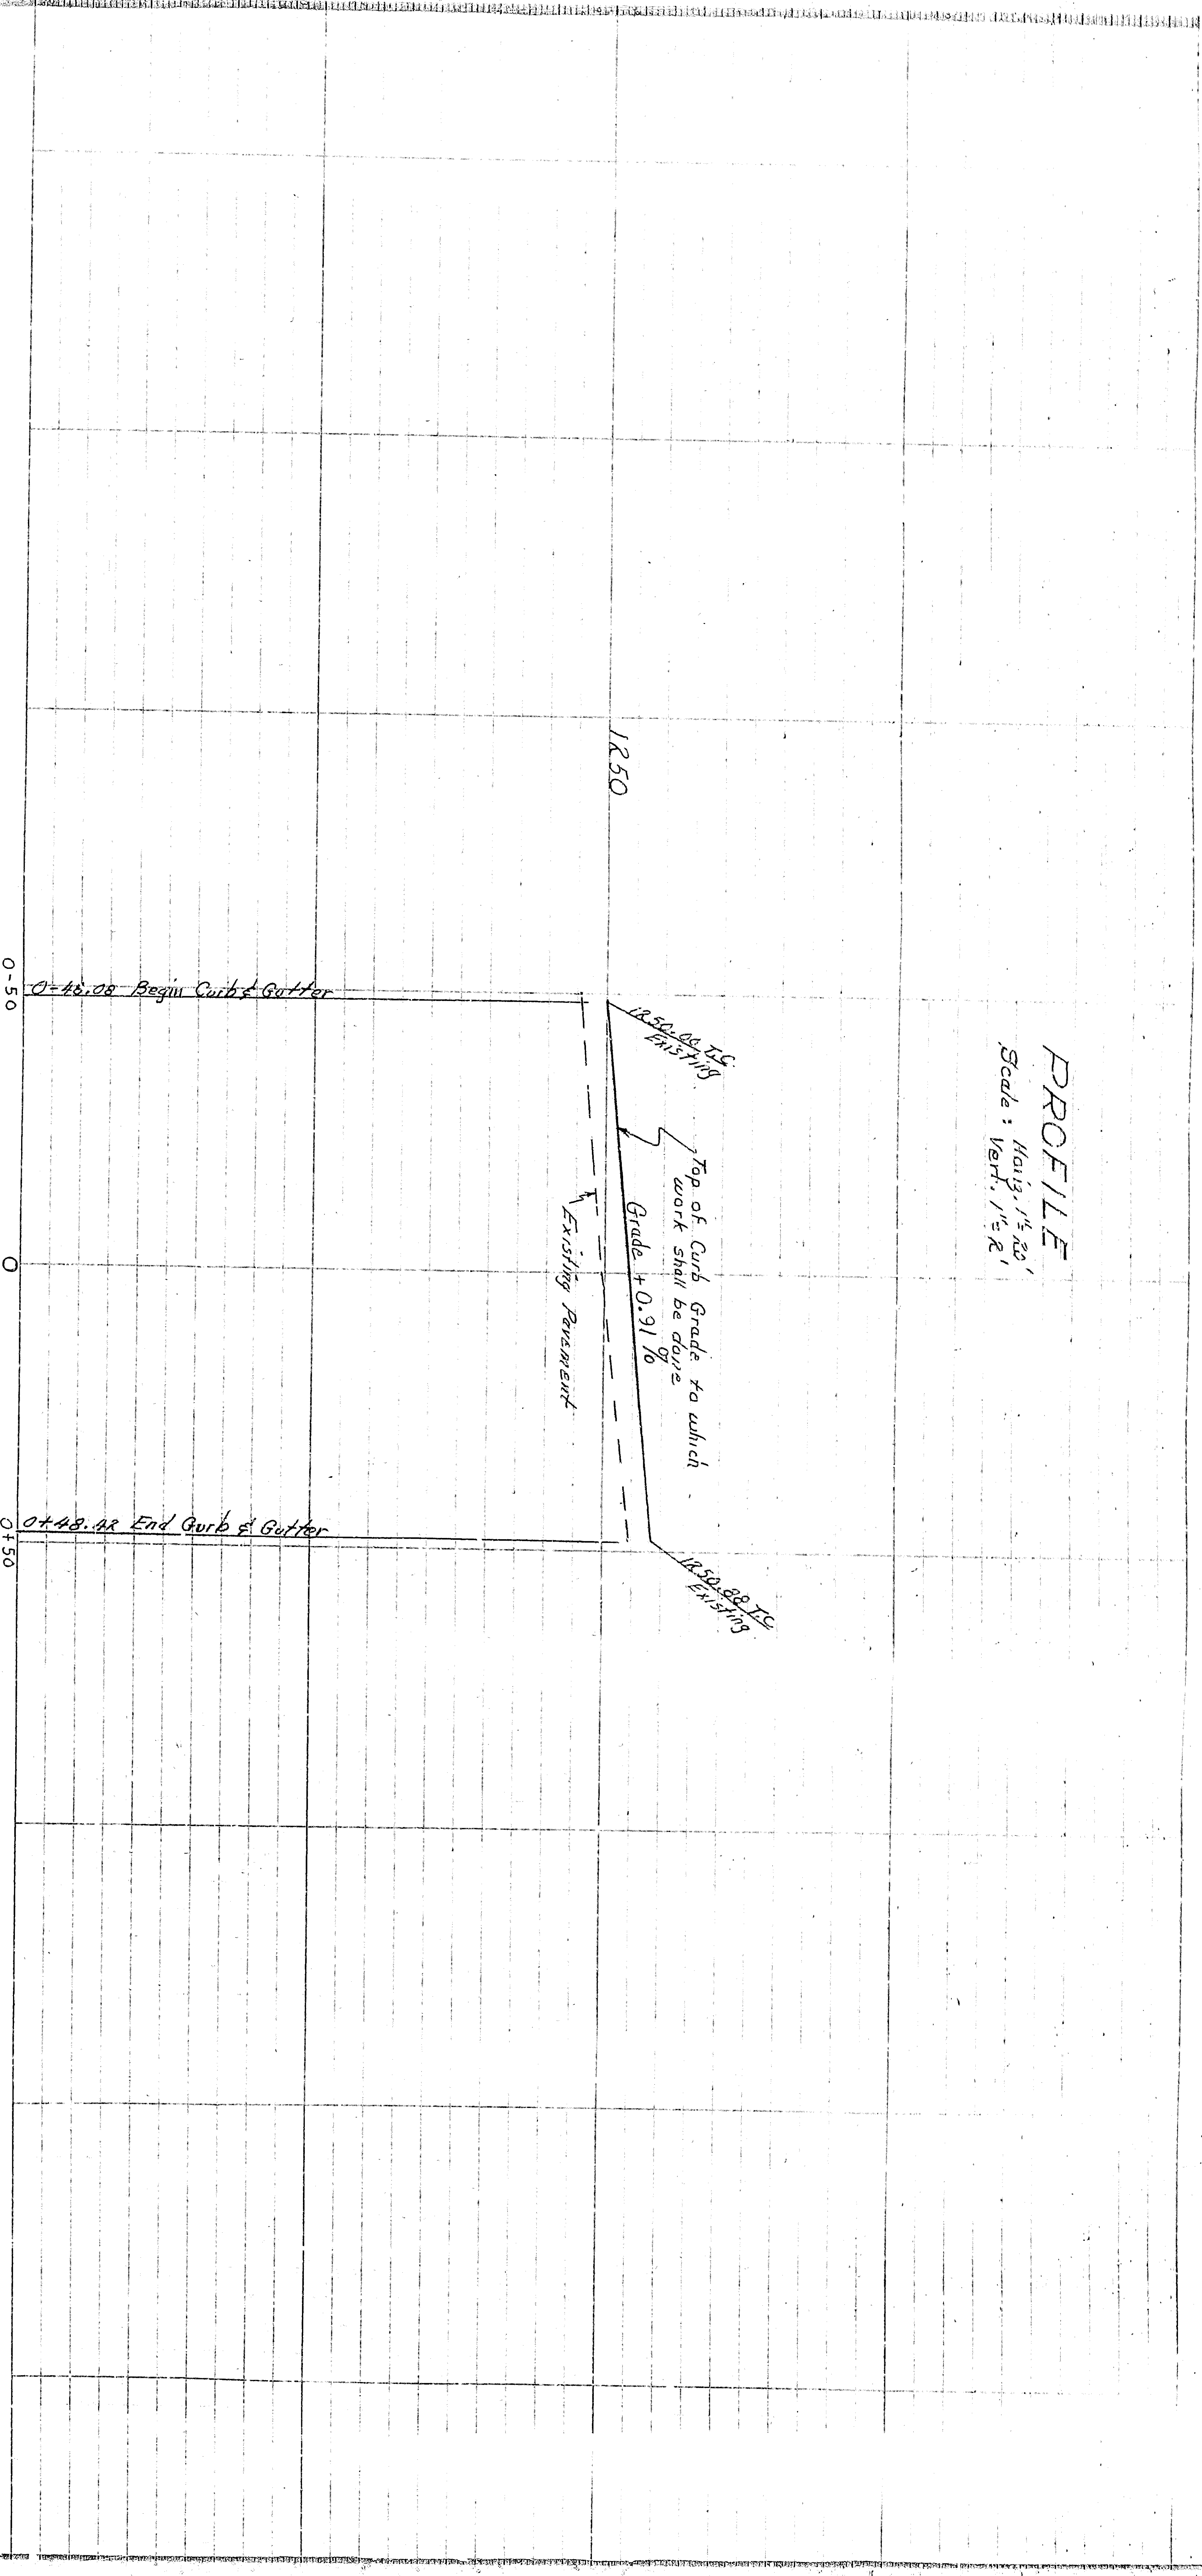


- 2 - 5'x3' Post
- Begin Barricade
- Road Closed Sign
- Reflector Sign
- Reflector Sign
- Reflector Post
- Reflector Post
- End Barricade

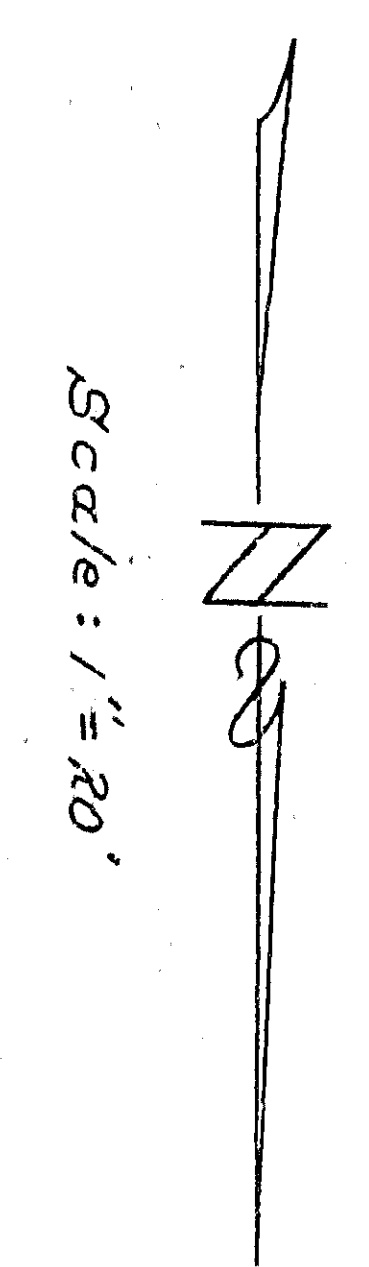

GAL
CITY ENGINEER

Drawn By: *Handwritten initials*
Checked By: *Handwritten initials*

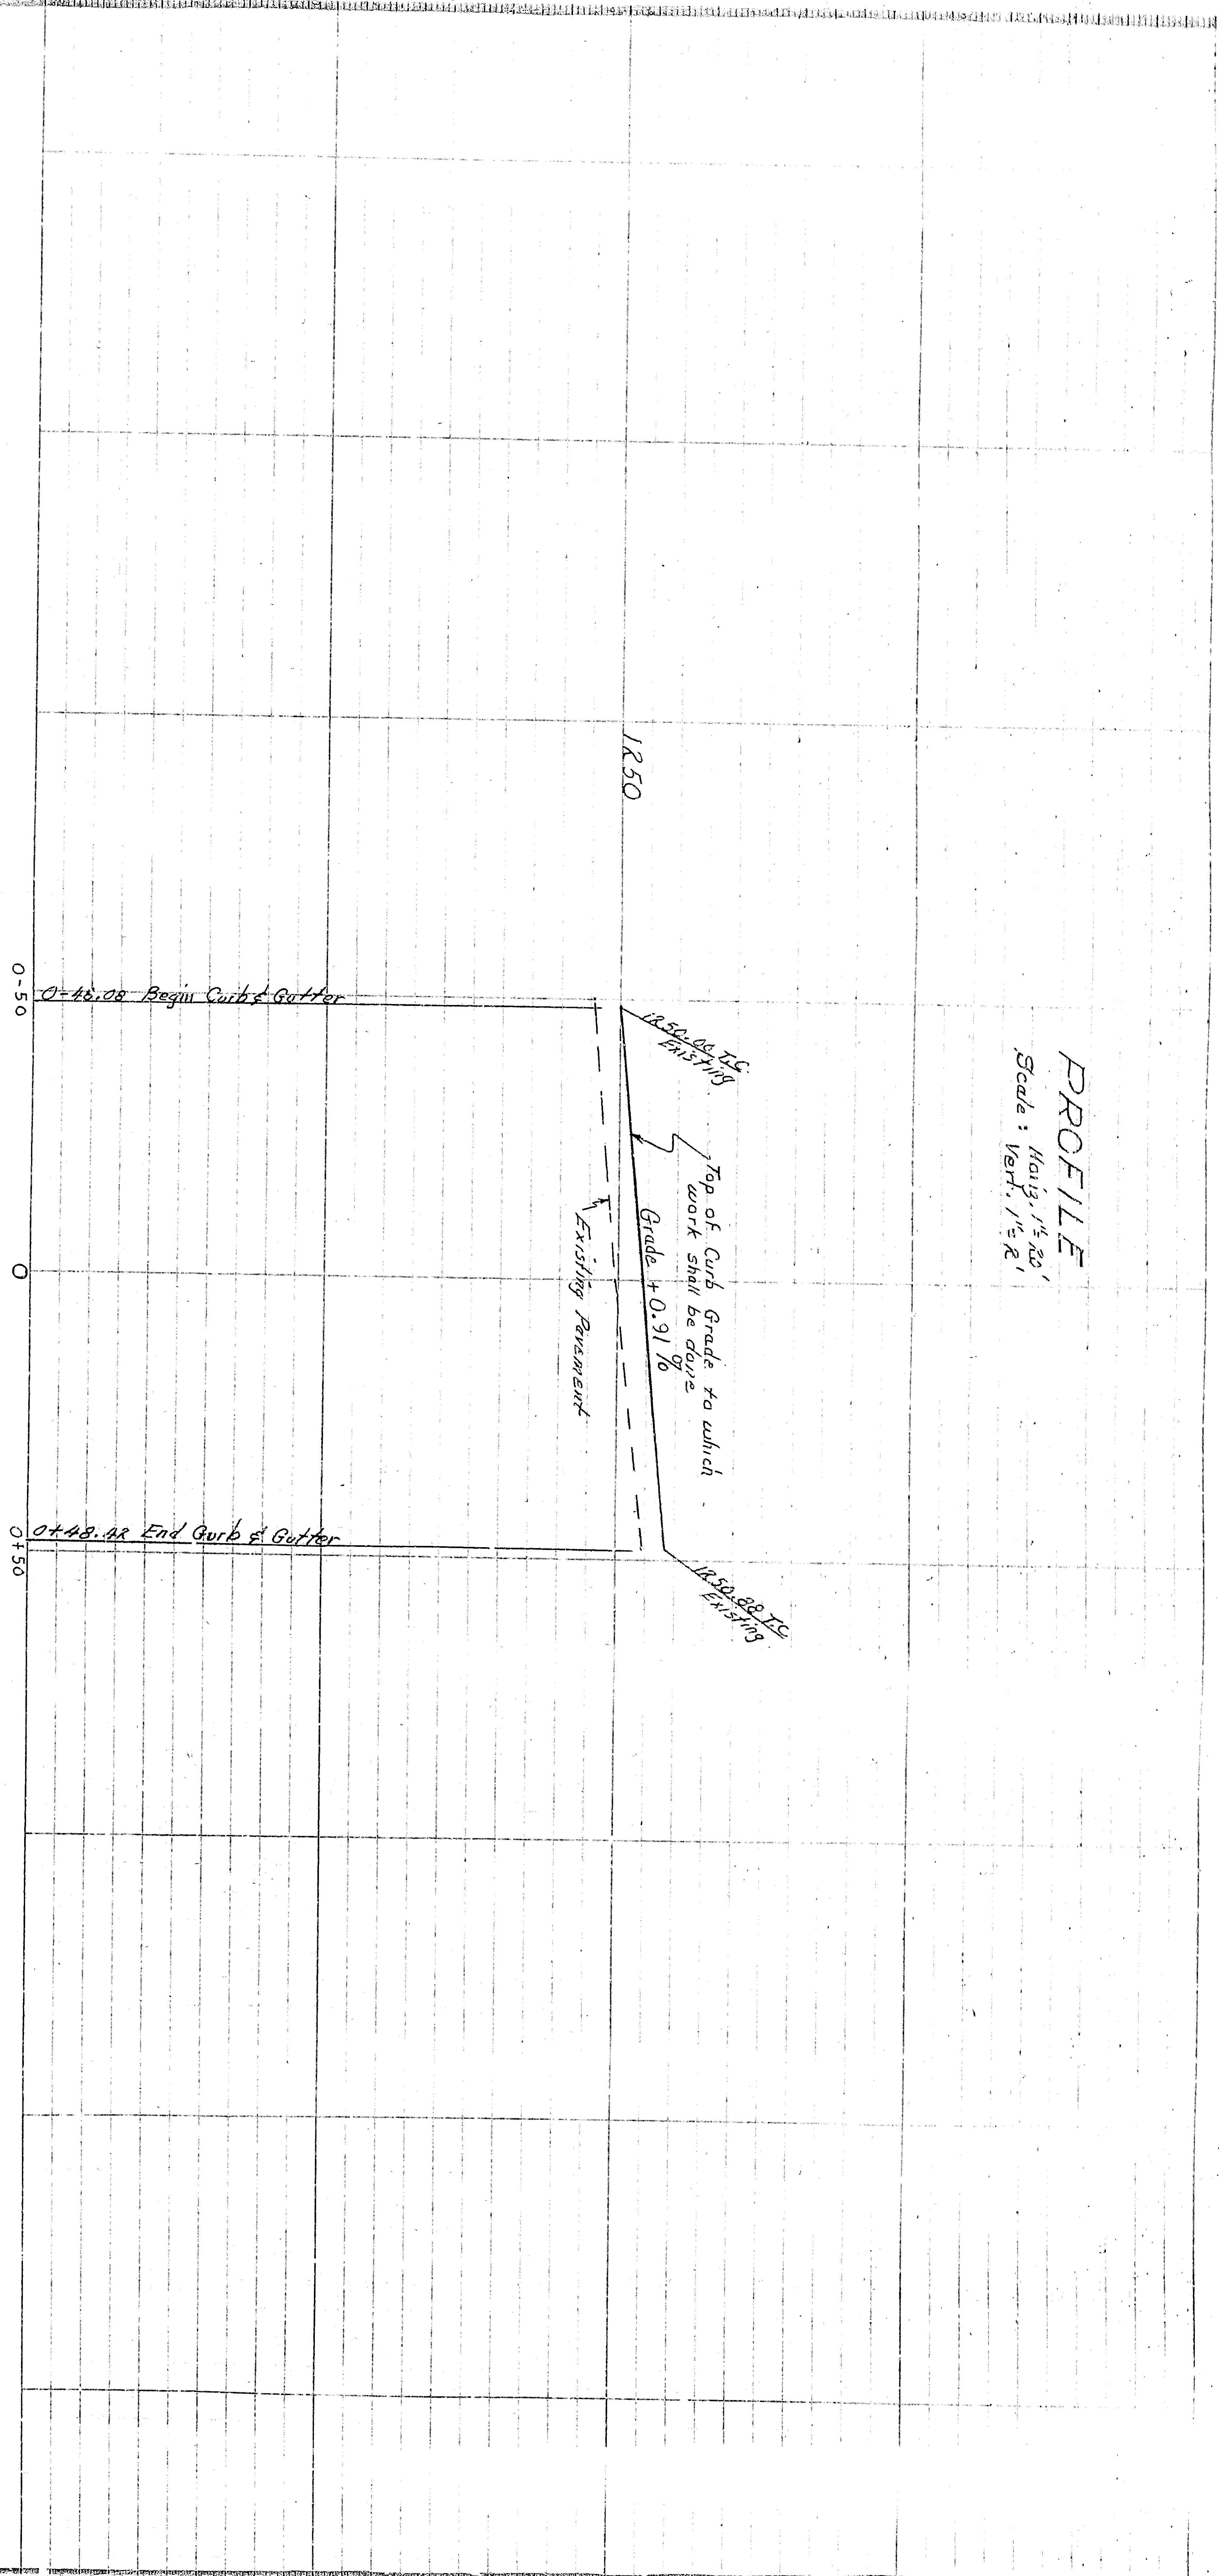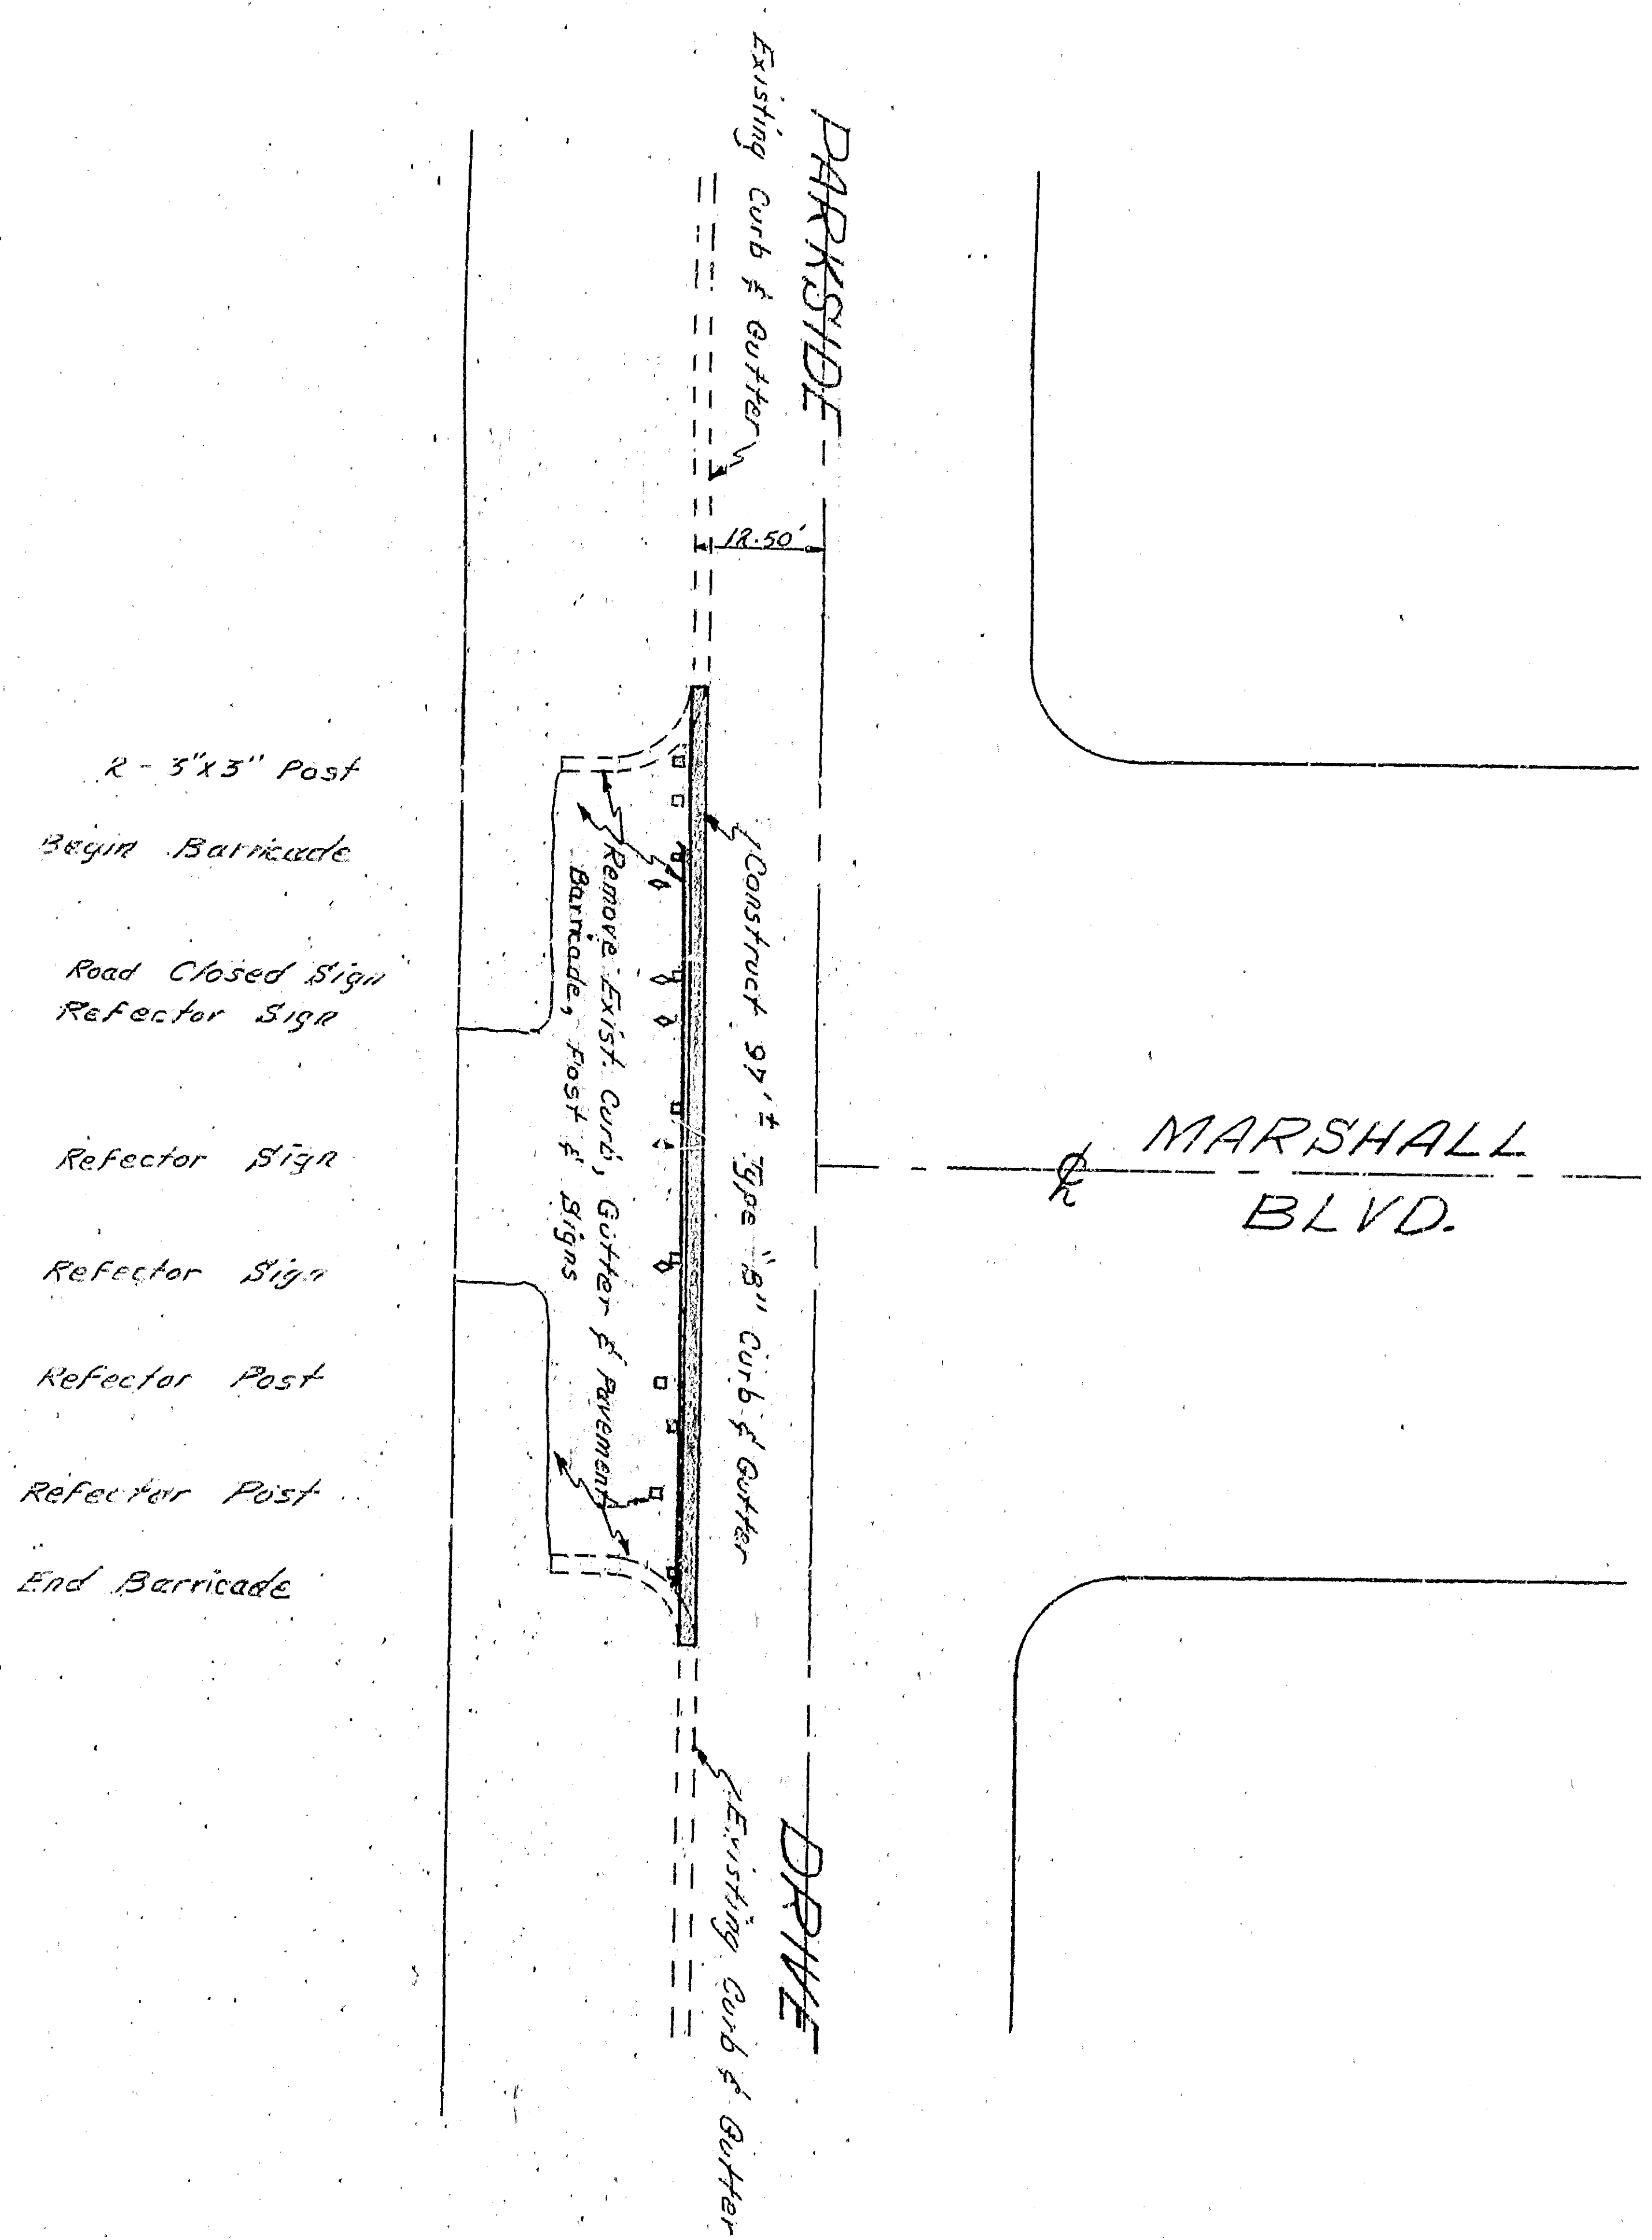

Drawn By: *[Signature]*
 Checked By: *[Signature]*

