


7170


RECREATION

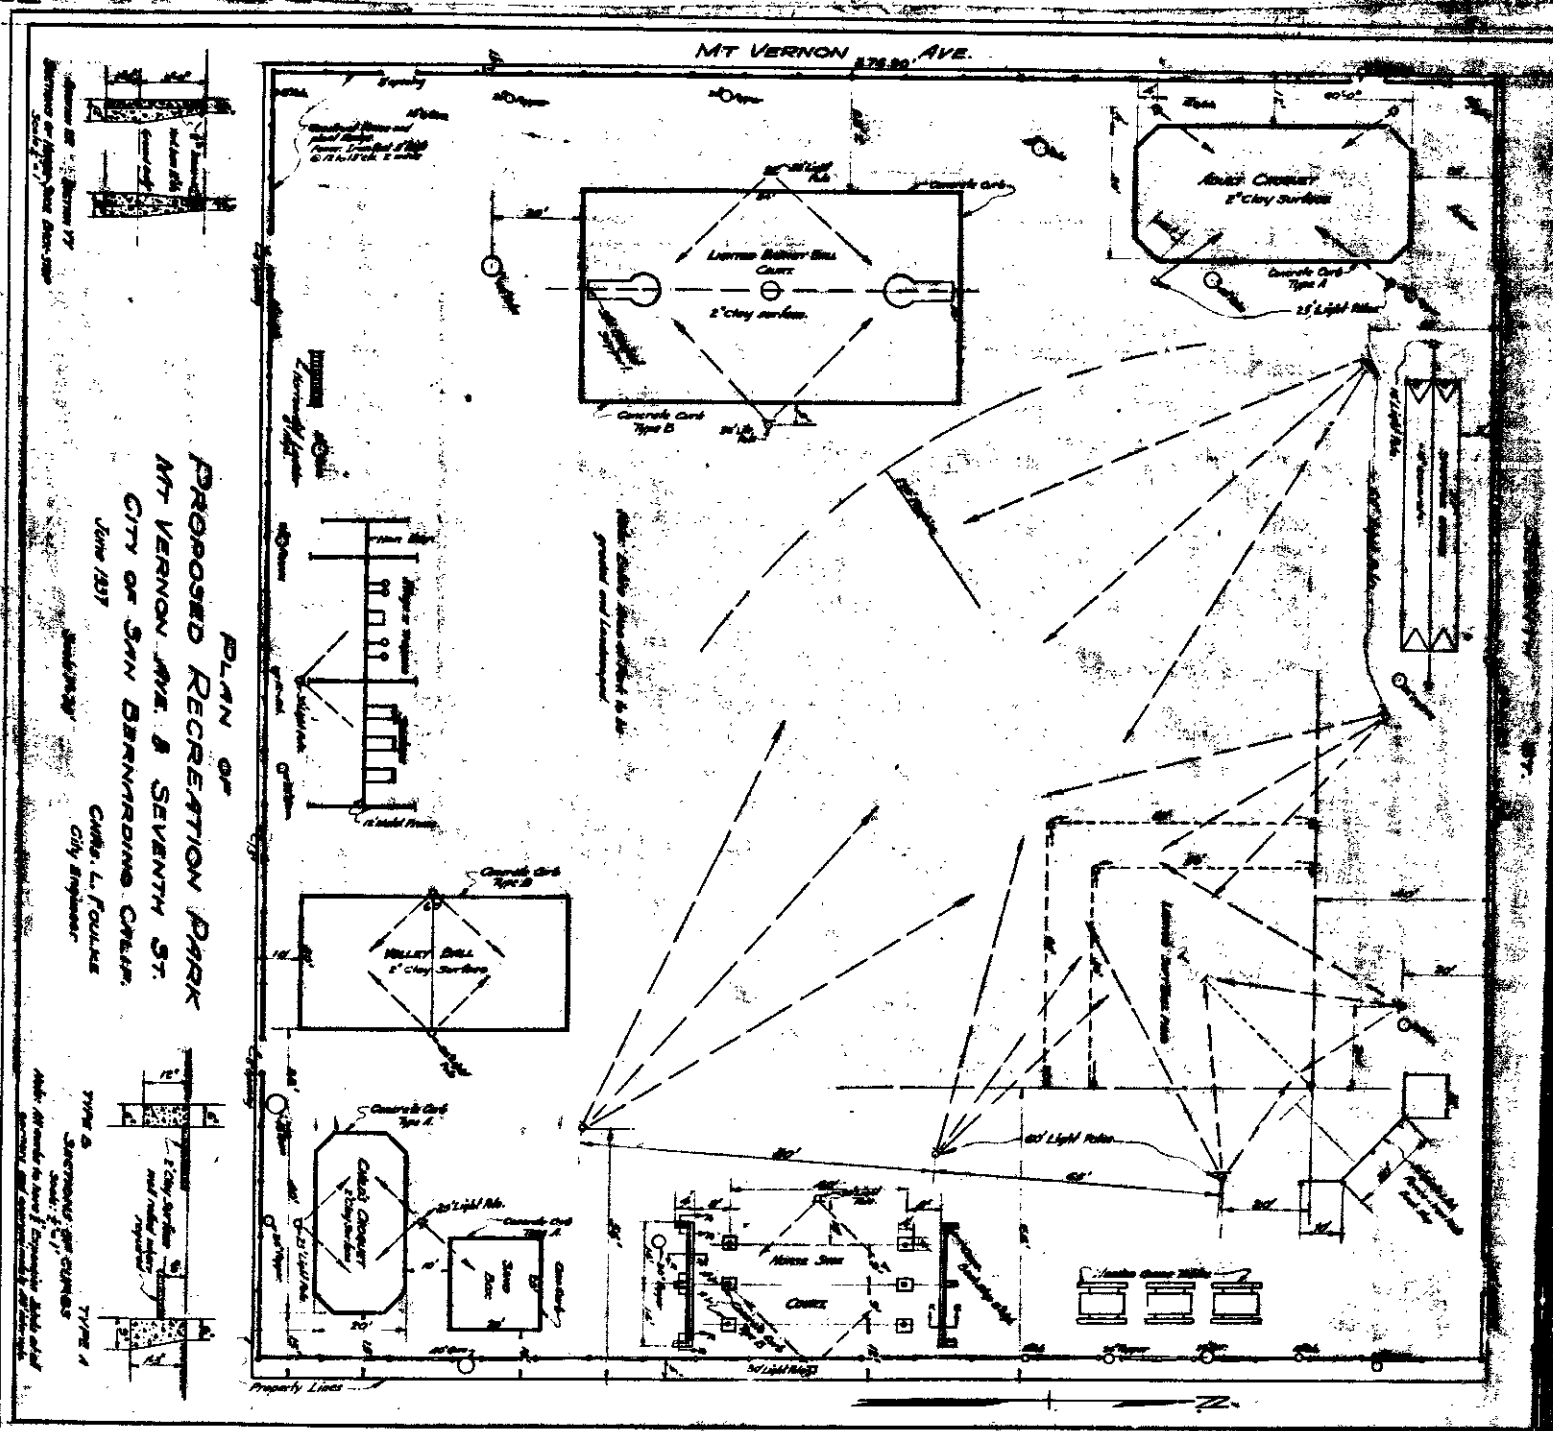

PLAN OF
 PROPOSED RECREATION PARK
 MT VERNON AVE. & SEVENTH ST.
 CITY OF SAN BERNARDINO COUNTY
 June 1917

CARL L. FOLLIS
 City Engineer

TYPE A
 SECTION OF CURB

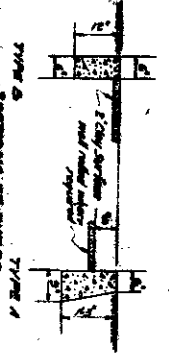

2-11-18

544