

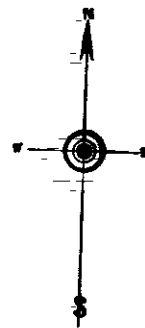
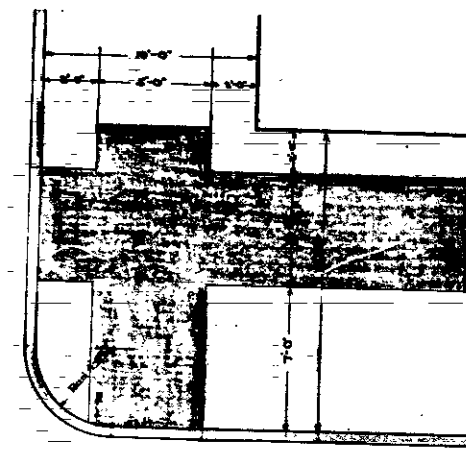
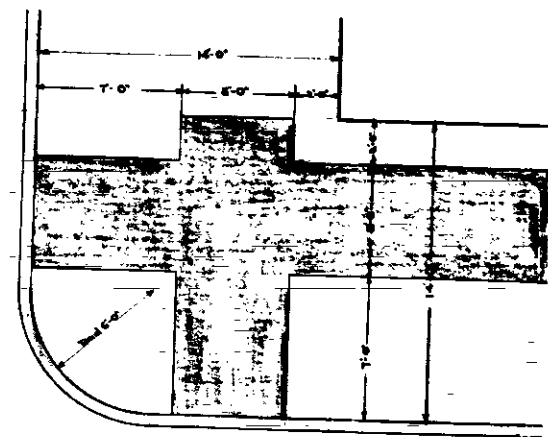


FILED
JUN 21 1913
F. A. Smith

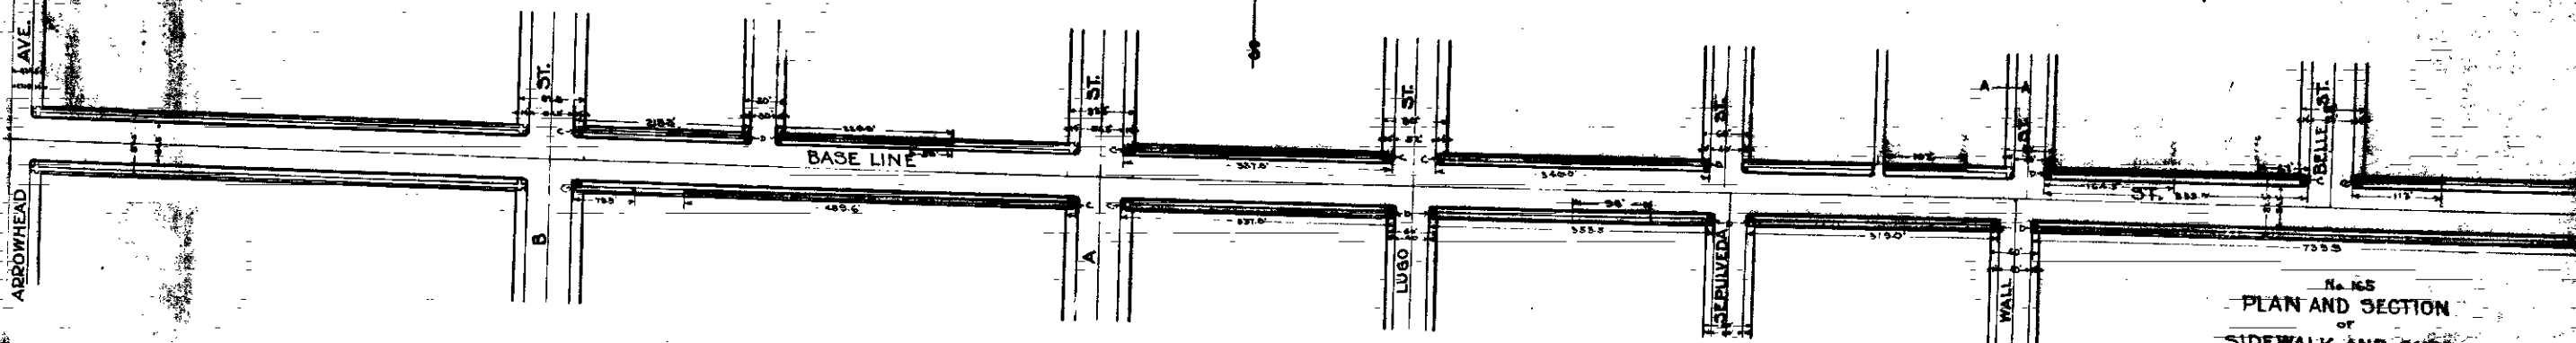

ABBREVIATIONS
The mark (C) signifies feet or feet
The mark (I) signifies inches or inches
No. signifies number
= signifies equals
Concrete in Section shown thus
Sidewalk to be constructed shown colored green
Curb to be constructed shown colored yellow

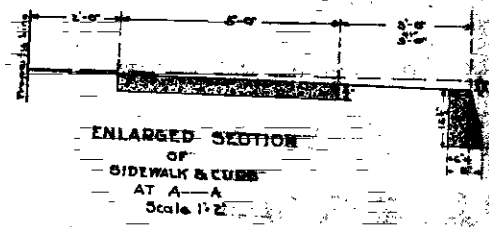

No. 165
PLAN AND SECTION
OF
SIDEWALK AND CURB
ON
BASE LINE STREET
BETWEEN WATERMAN AVE. AND ARROWHEAD AVE.
Feb. 5, 1913
F. A. Smith
City Engineer