

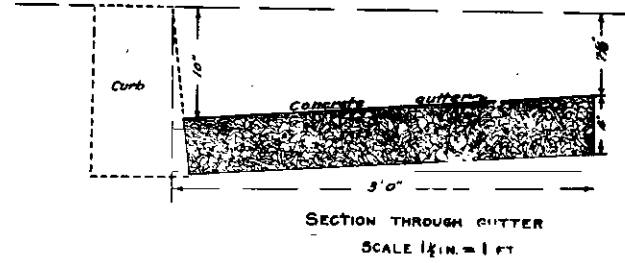
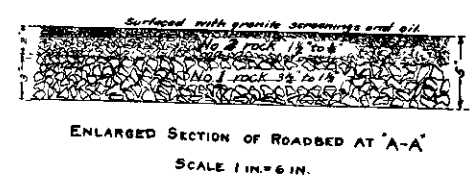
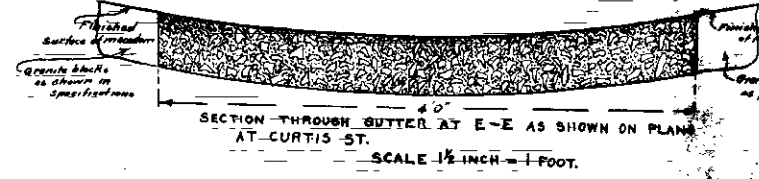


Grade of center line of street to be at ordinance grade
Cross Sections modified according to formula $a = \frac{h}{n}$
Where a = depression of quarter point
 h = height of crown above gutter
 n = no. of sections of half street.

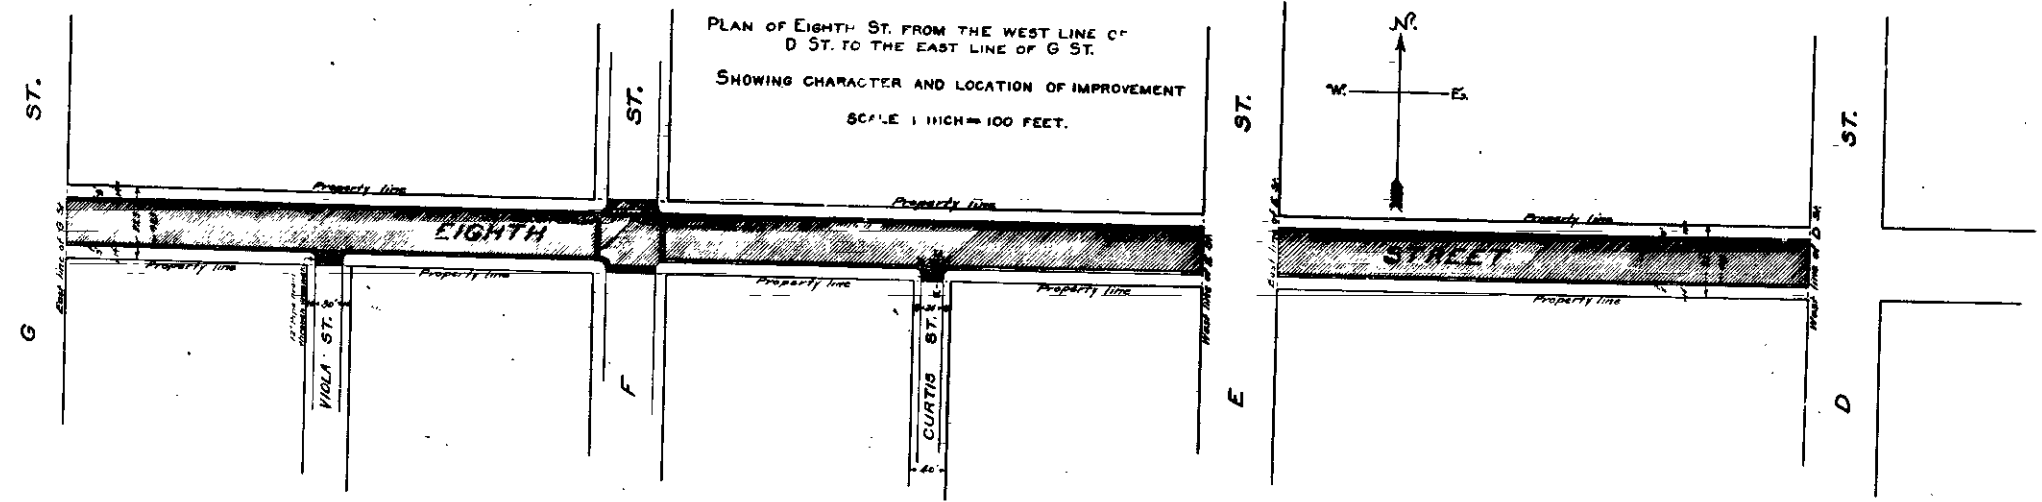

- ABBREVIATIONS
- THE SYMBOL (') AND FT. INDICATES FOOT OR FEET
 - THE SYMBOL (") AND IN. INDICATES INCH OR INCHES
 - THE SYMBOL = INDICATES EQUALS
 - No. INDICATES NUMBER
 - AVE. INDICATES AVENUE
 - ST. INDICATES STREET
 - INDICATES MACADAM
 - INDICATES GUTTER
 - INDICATES CROSS WALKS

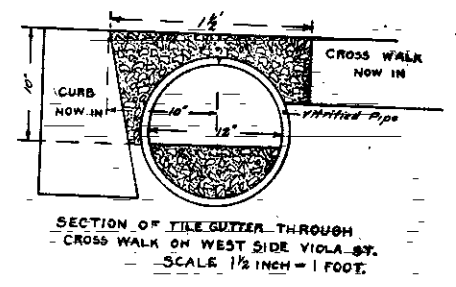






APPROVED BY THE CITY COUNCIL OF THE CITY OF
SAN BERNARDINO AT ITS MEETING OF _____ 1910.

CITY CLERK.



Filed - May 22nd 1911.

City Engineer

No. 72
PLAN AND SECTIONS
OF EIGHTH ST.
IMPROVEMENT
FROM WEST LINE OF
D' STREET TO EAST
LINE OF G' STREET.
SHEET No. 1

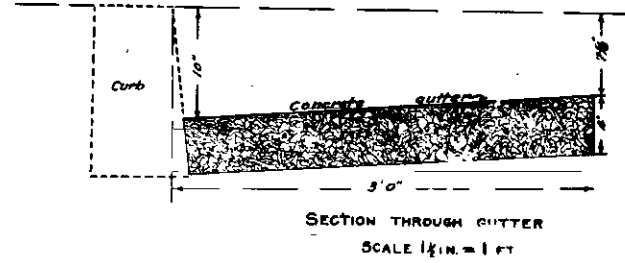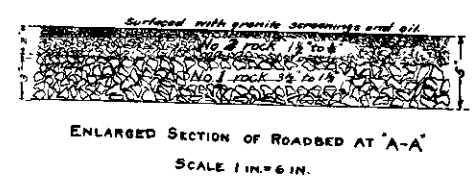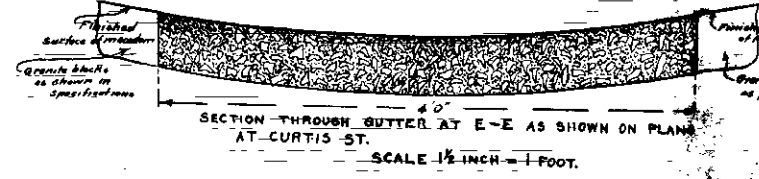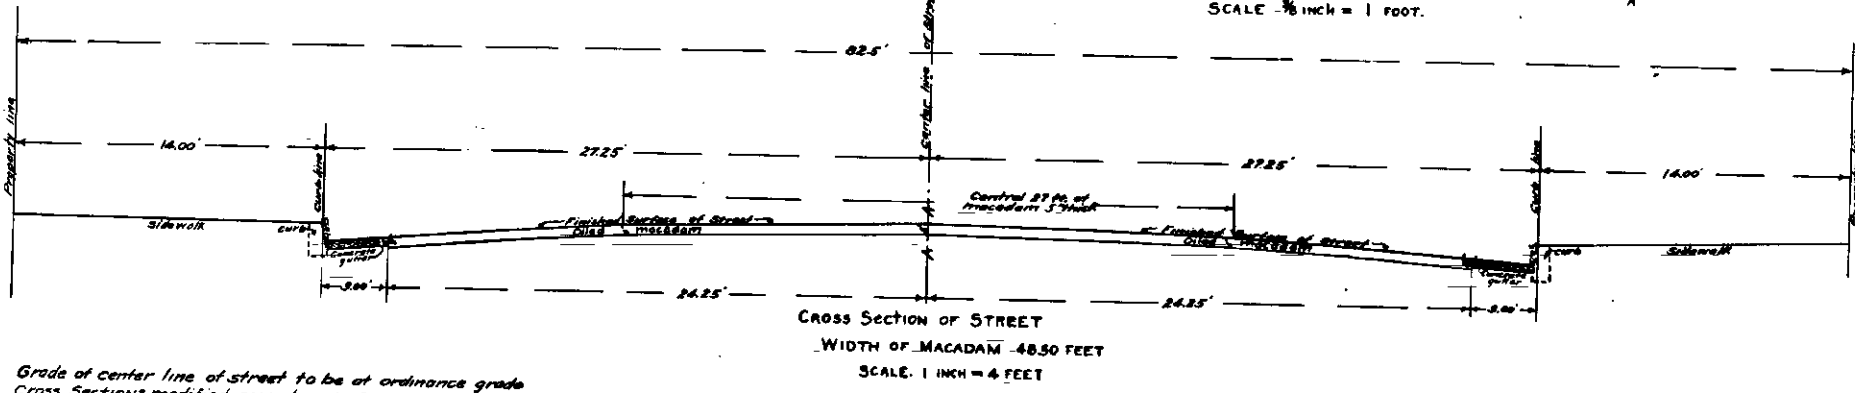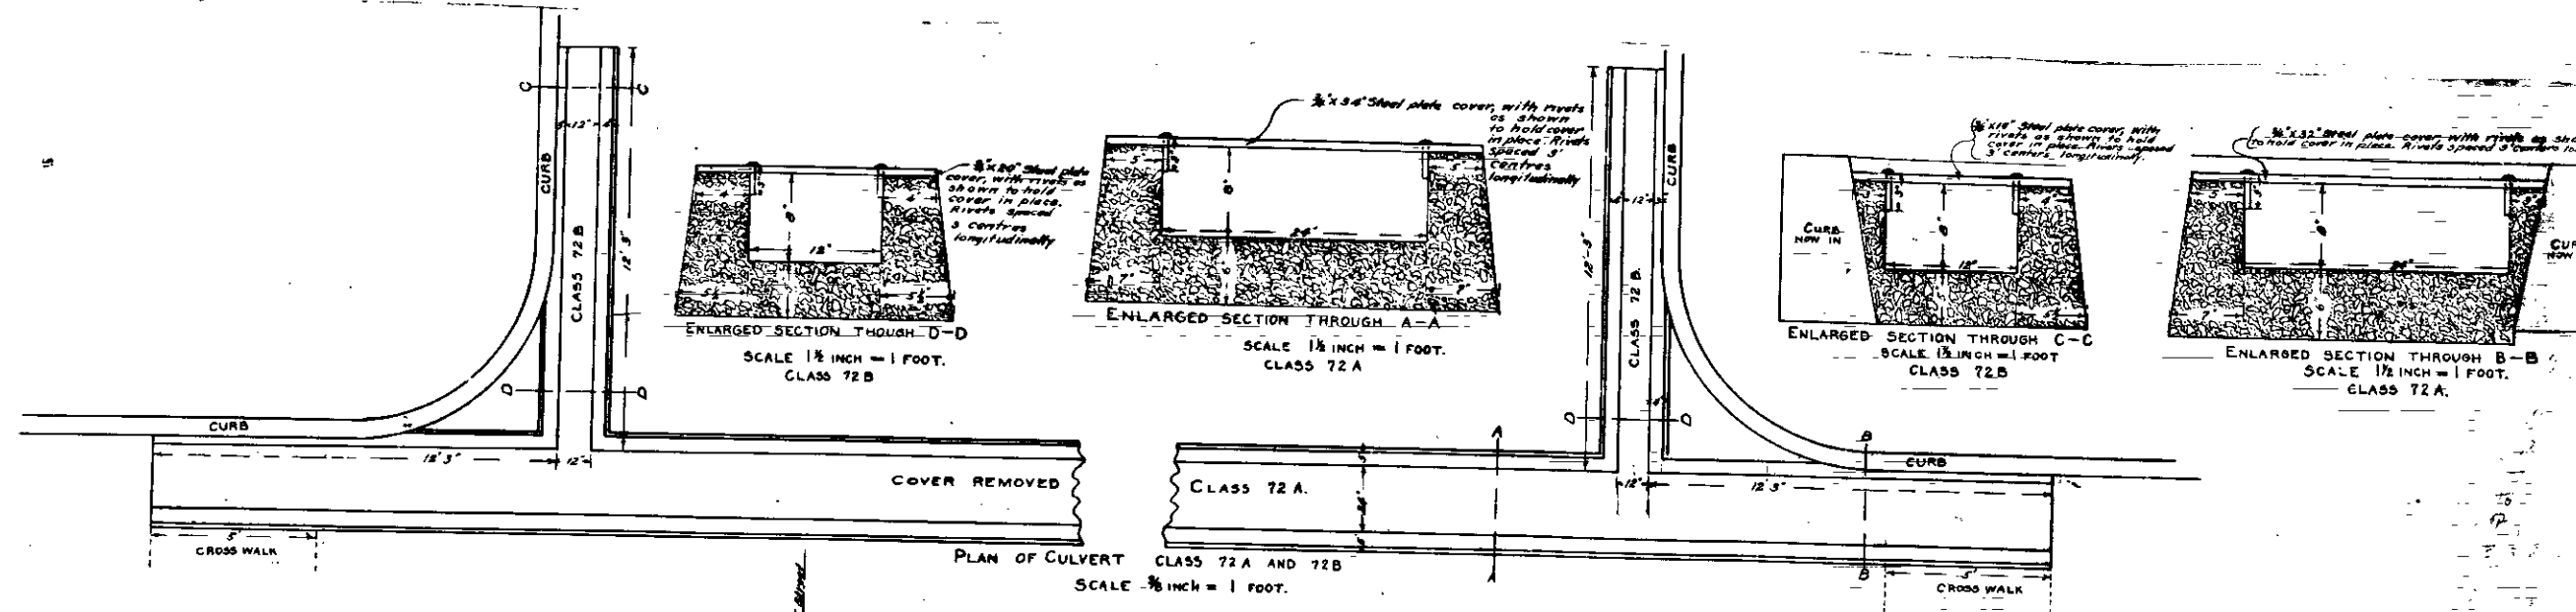

- ABBREVIATIONS
- THE SYMBOL (') AND FT. INDICATES FOOT OR FEET
 - THE SYMBOL (") AND IN. INDICATES INCH OR INCHES
 - THE SYMBOL = INDICATES EQUALS
 - No. INDICATES NUMBER
 - AVE. INDICATES AVENUE
 - ST. INDICATES STREET
 - INDICATES MACADAM
 - INDICATES GUTTER
 - INDICATES CROSS WALKS

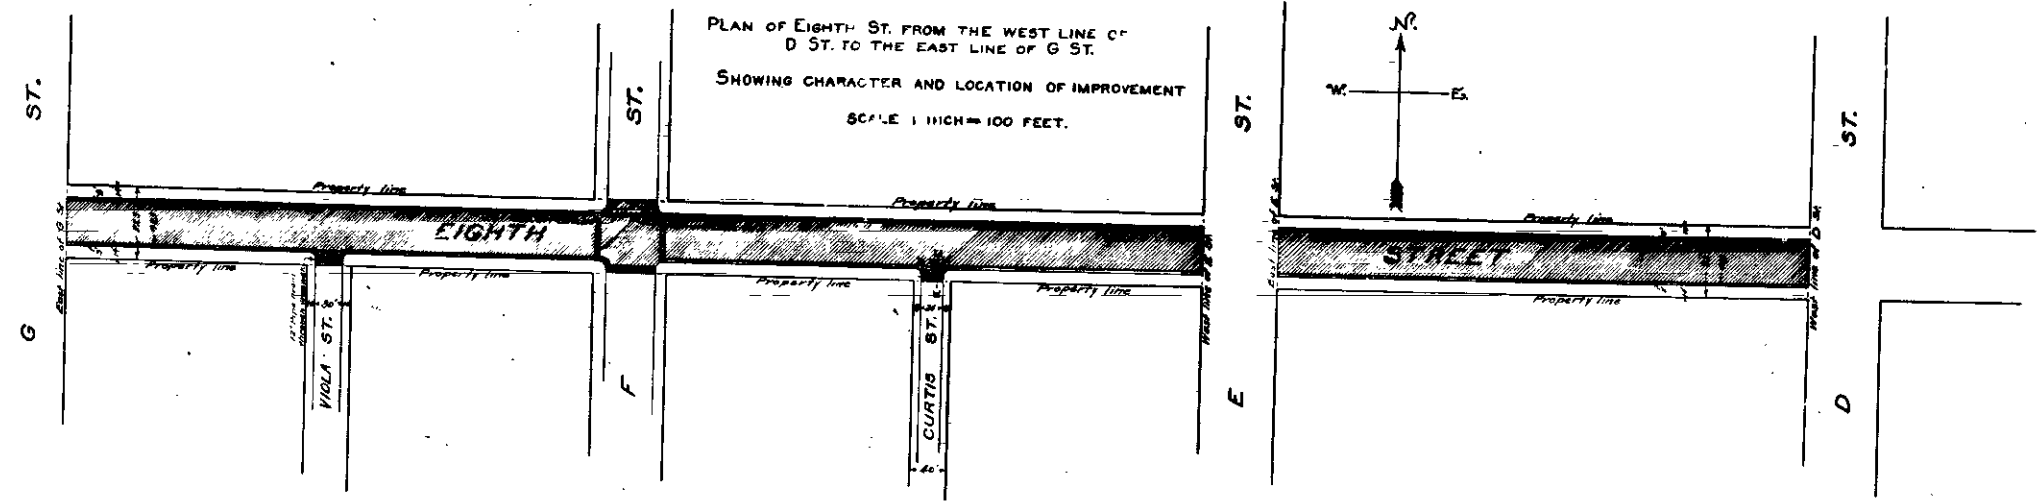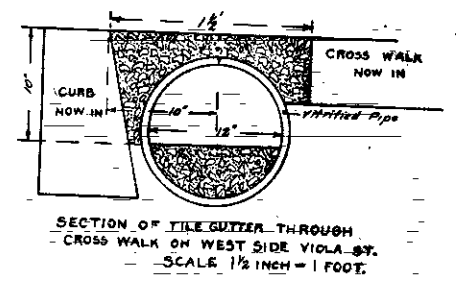

APPROVED BY THE CITY COUNCIL OF THE CITY OF
SAN BERNARDINO AT ITS MEETING OF _____ 1910.

CITY CLERK.

Filed - May 22nd 1911.

City Engineer

No. 72
PLAN AND SECTIONS
OF EIGHTH ST.
IMPROVEMENT
FROM WEST LINE OF
D' STREET TO EAST
LINE OF G' STREET.
SHEET No. 1