
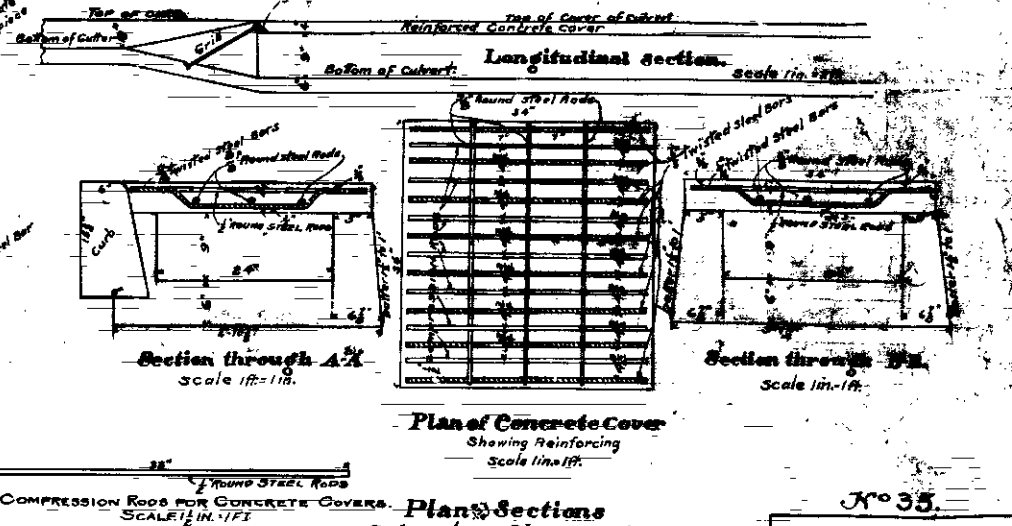
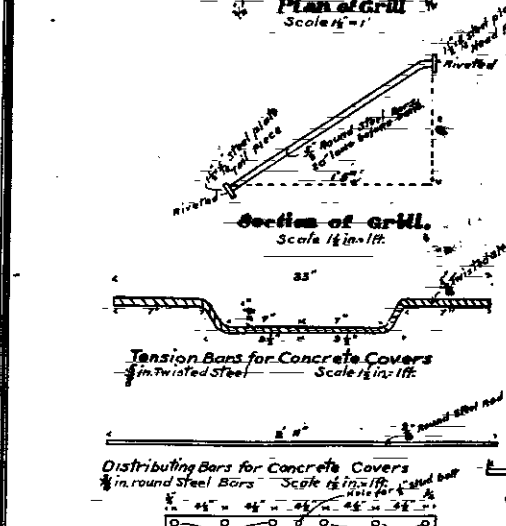
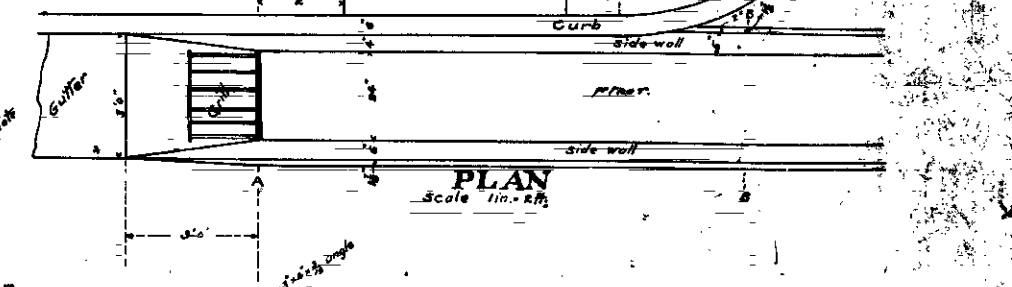
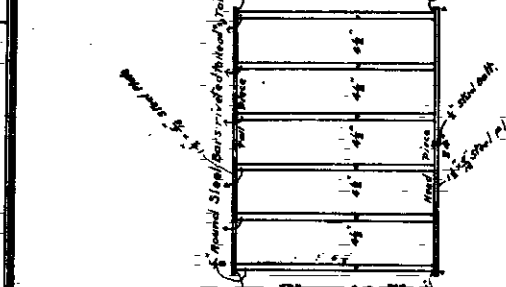
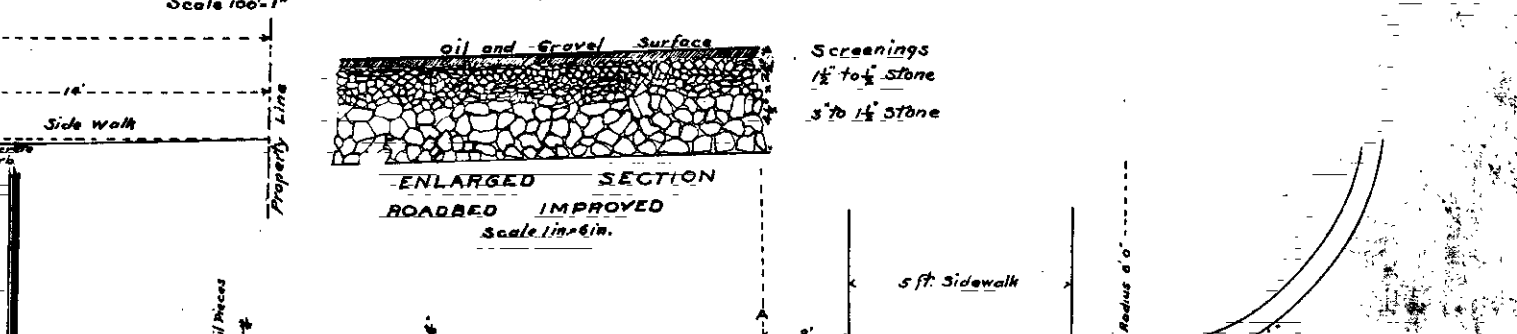
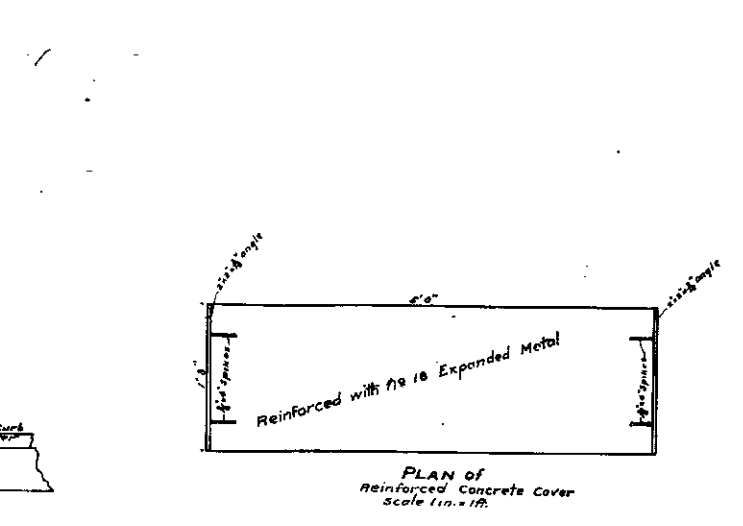
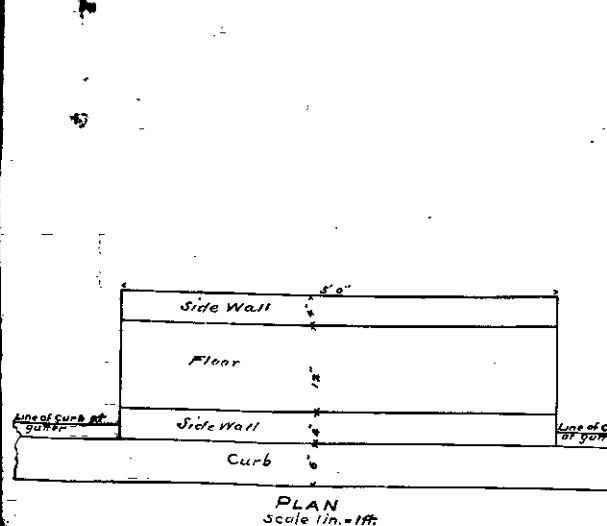
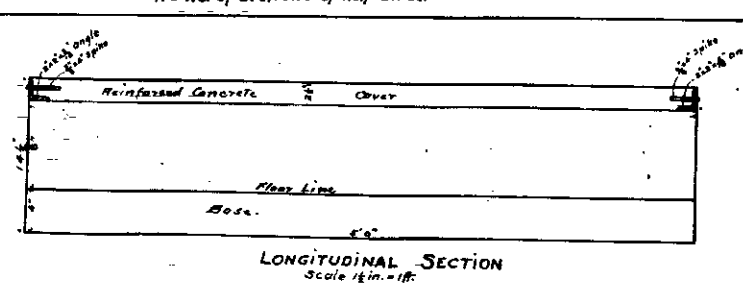
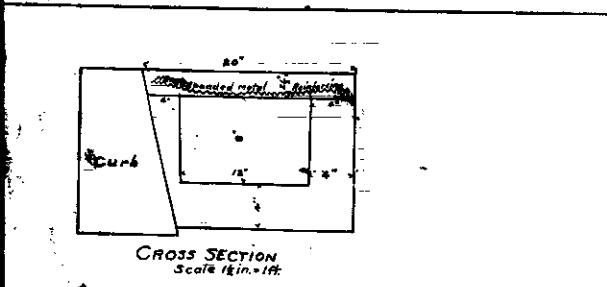
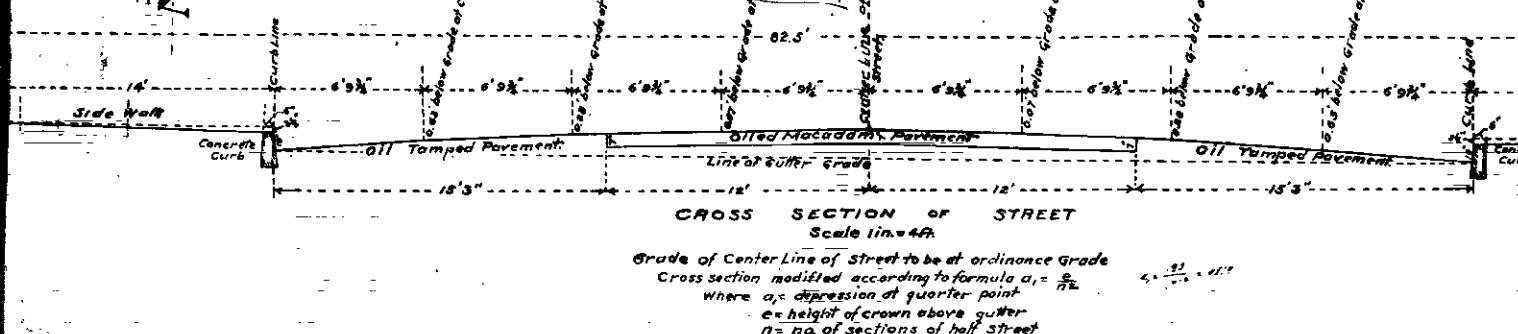


A.L. Sloan

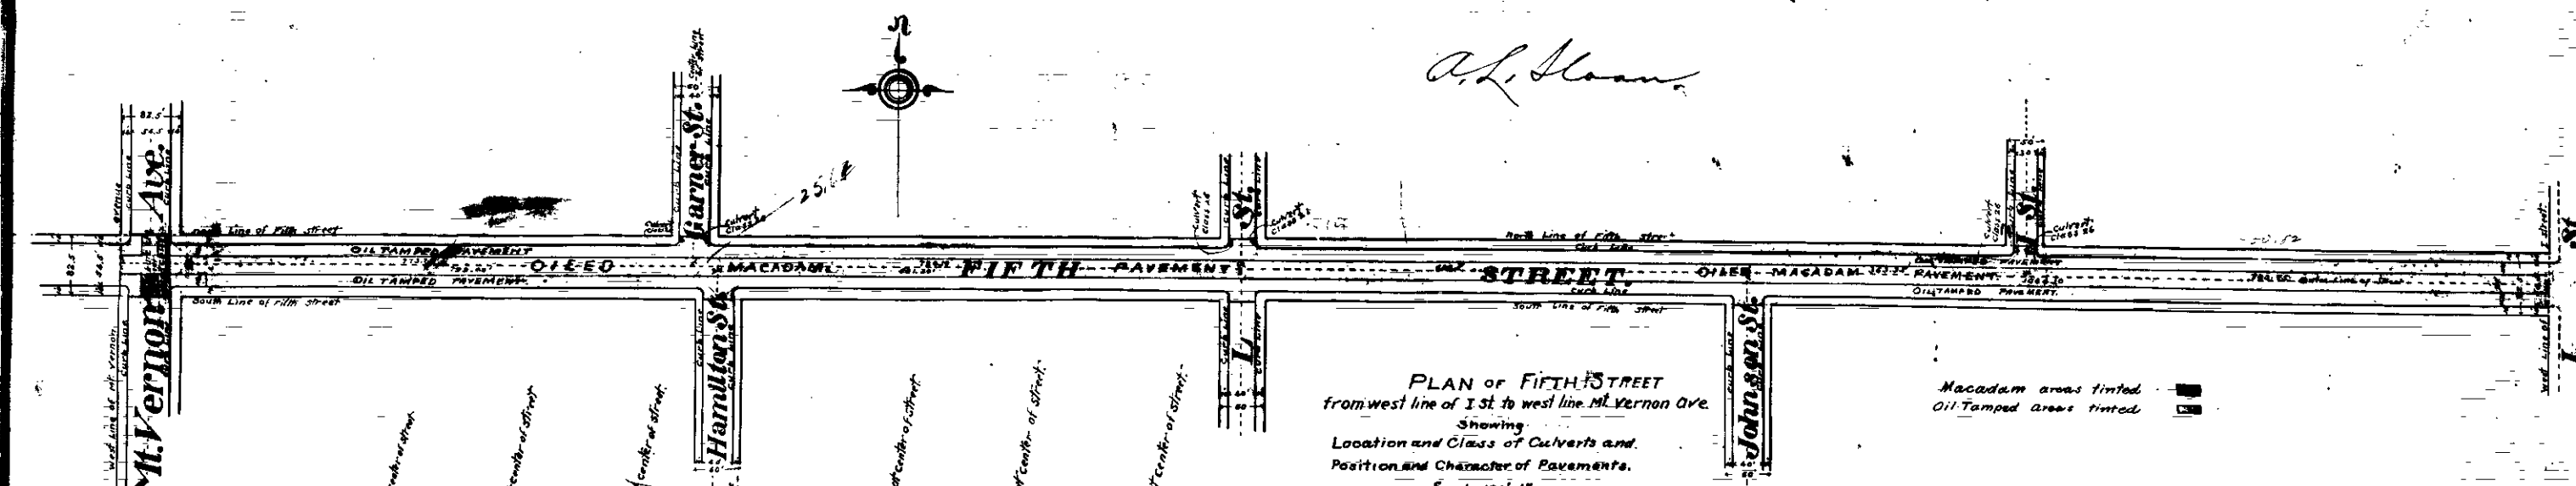

Plan & Sections of Culvert Class No 26

Plan & Sections of Culvert Class No 2

Plans & Sections of CULVERTS Classes No 2 and No 26

Approved by the City Council of the City of San Bernardino at its meeting of *March 1st* 1909
Harry S. Bell City Clerk

Abbreviations
The symbol "f" indicates feet or feet-
The symbol "in" indicates inch or inches
The symbol "x" indicates the word by
"ft" indicates foot or feet
"in" indicates inch or inches
"no." indicates number