

PLAN





LEGEND
 C means center line
 P for means sidewalk
 Concrete pavement to be constructed
 shown thus [hatched pattern]
 Concrete pavement in section
 shown thus [stippled pattern]
 Center line shown thus [dashed line]

PLAN NO 501
 FOR THE IMPROVEMENT OF
TENTH STREET
 FROM THE WEST LINE OF G STREET TO THE EAST LINE OF G STREET
 THE CITY OF SAN BERNARDINO

OCT 28 1924

Scale 1"=40'

C.E. Johnson
 City Engineer

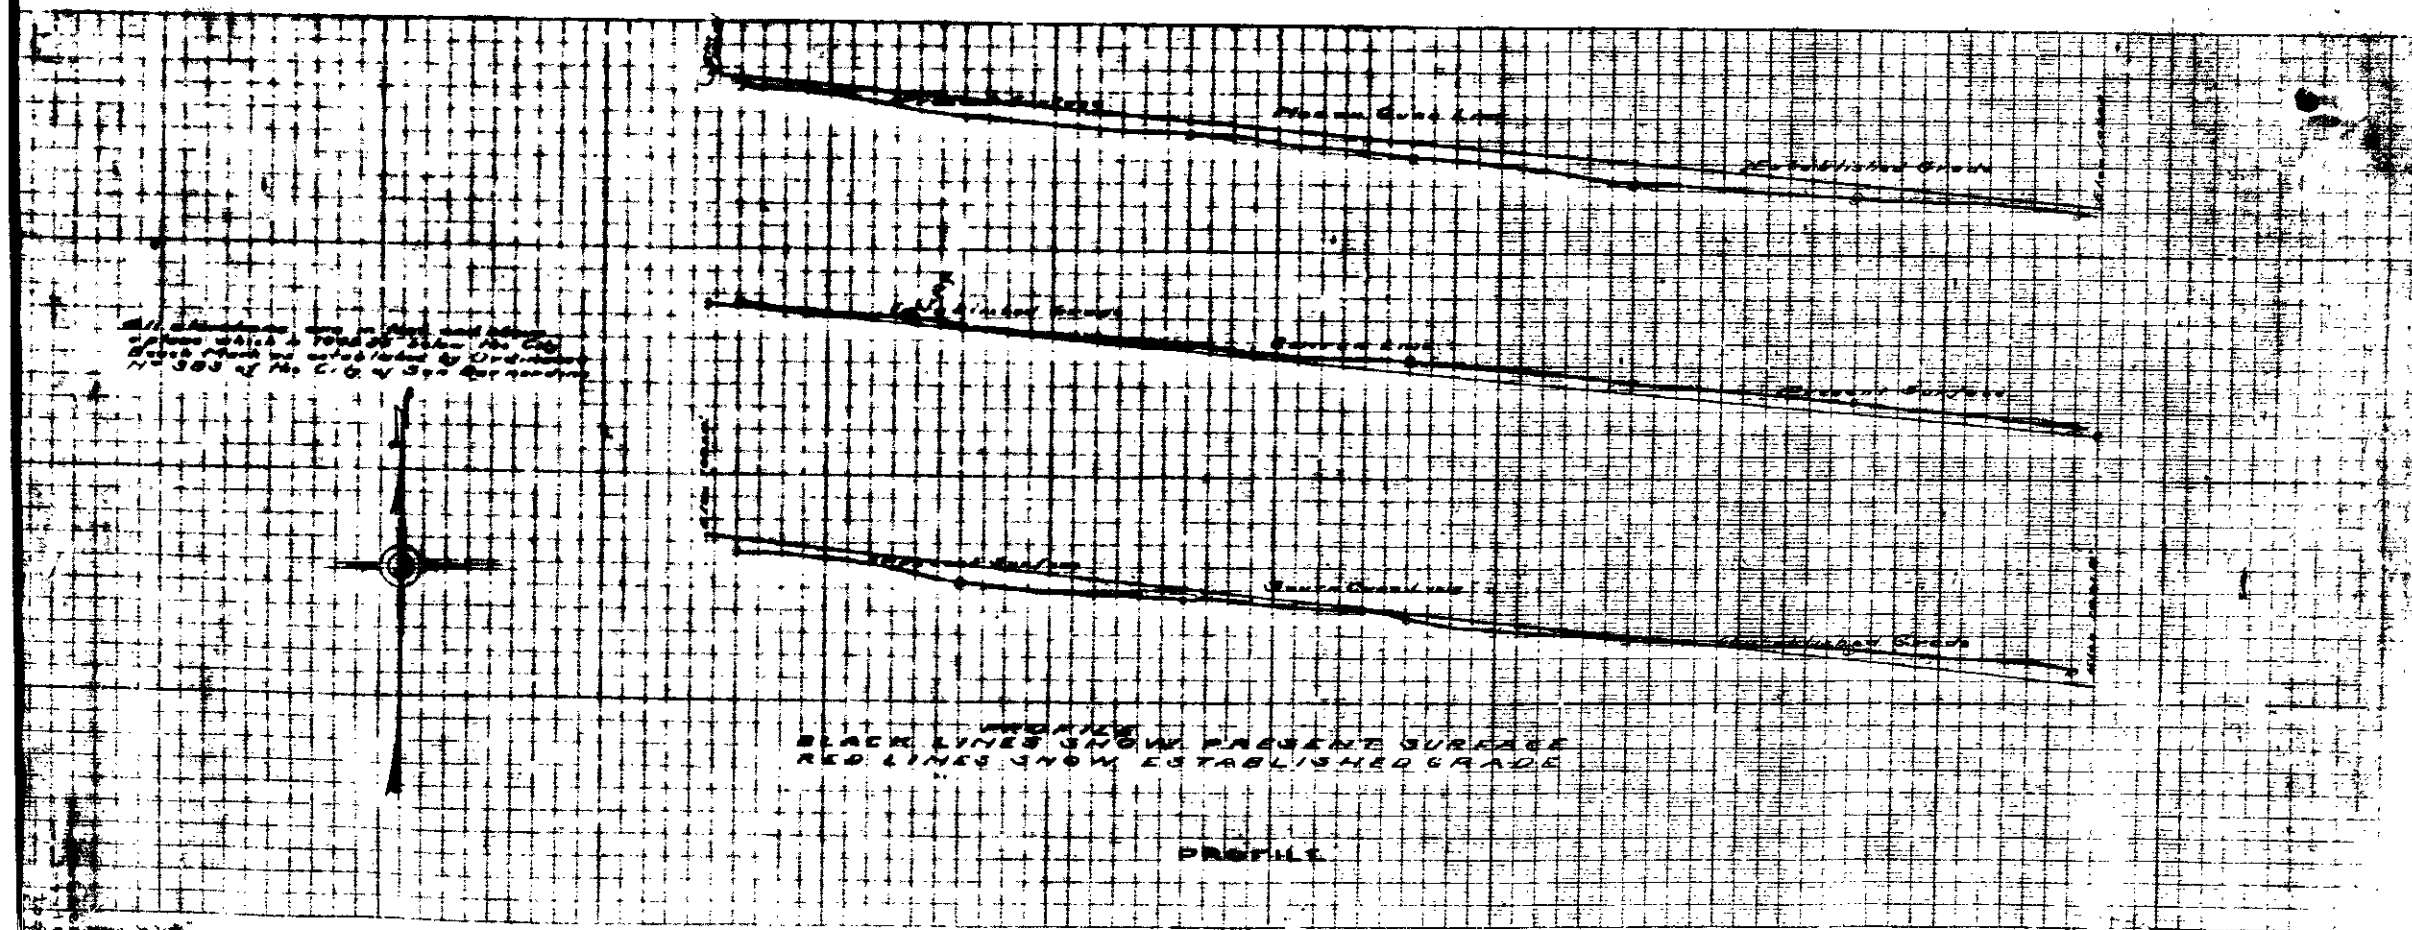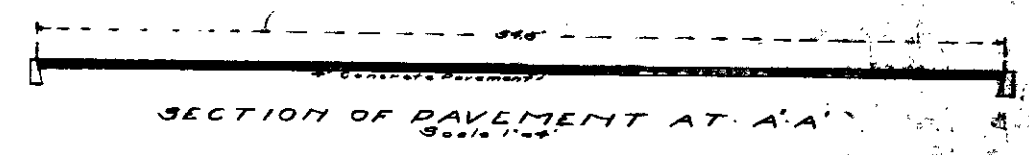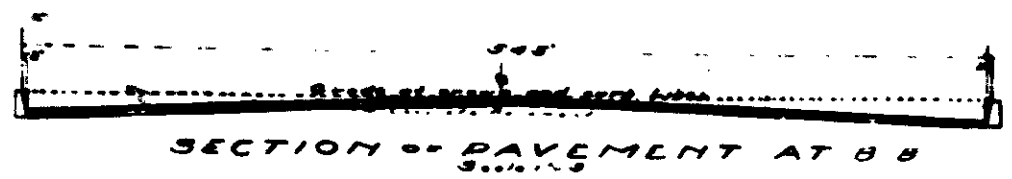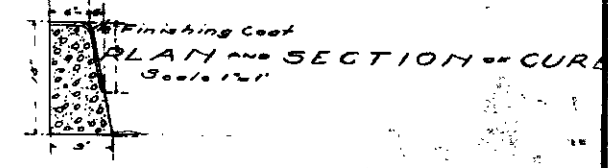

 BLACK LINES SHOW
 ESTABLISHED GRADE
 RED LINES SHOW

PROFILE

100
 90
 80
 70
 60
 50
 40
 30
 20
 10
 0


