


NOTES


Note: All work shall be done in conformity with applicable provisions of Specifications No. 2027.

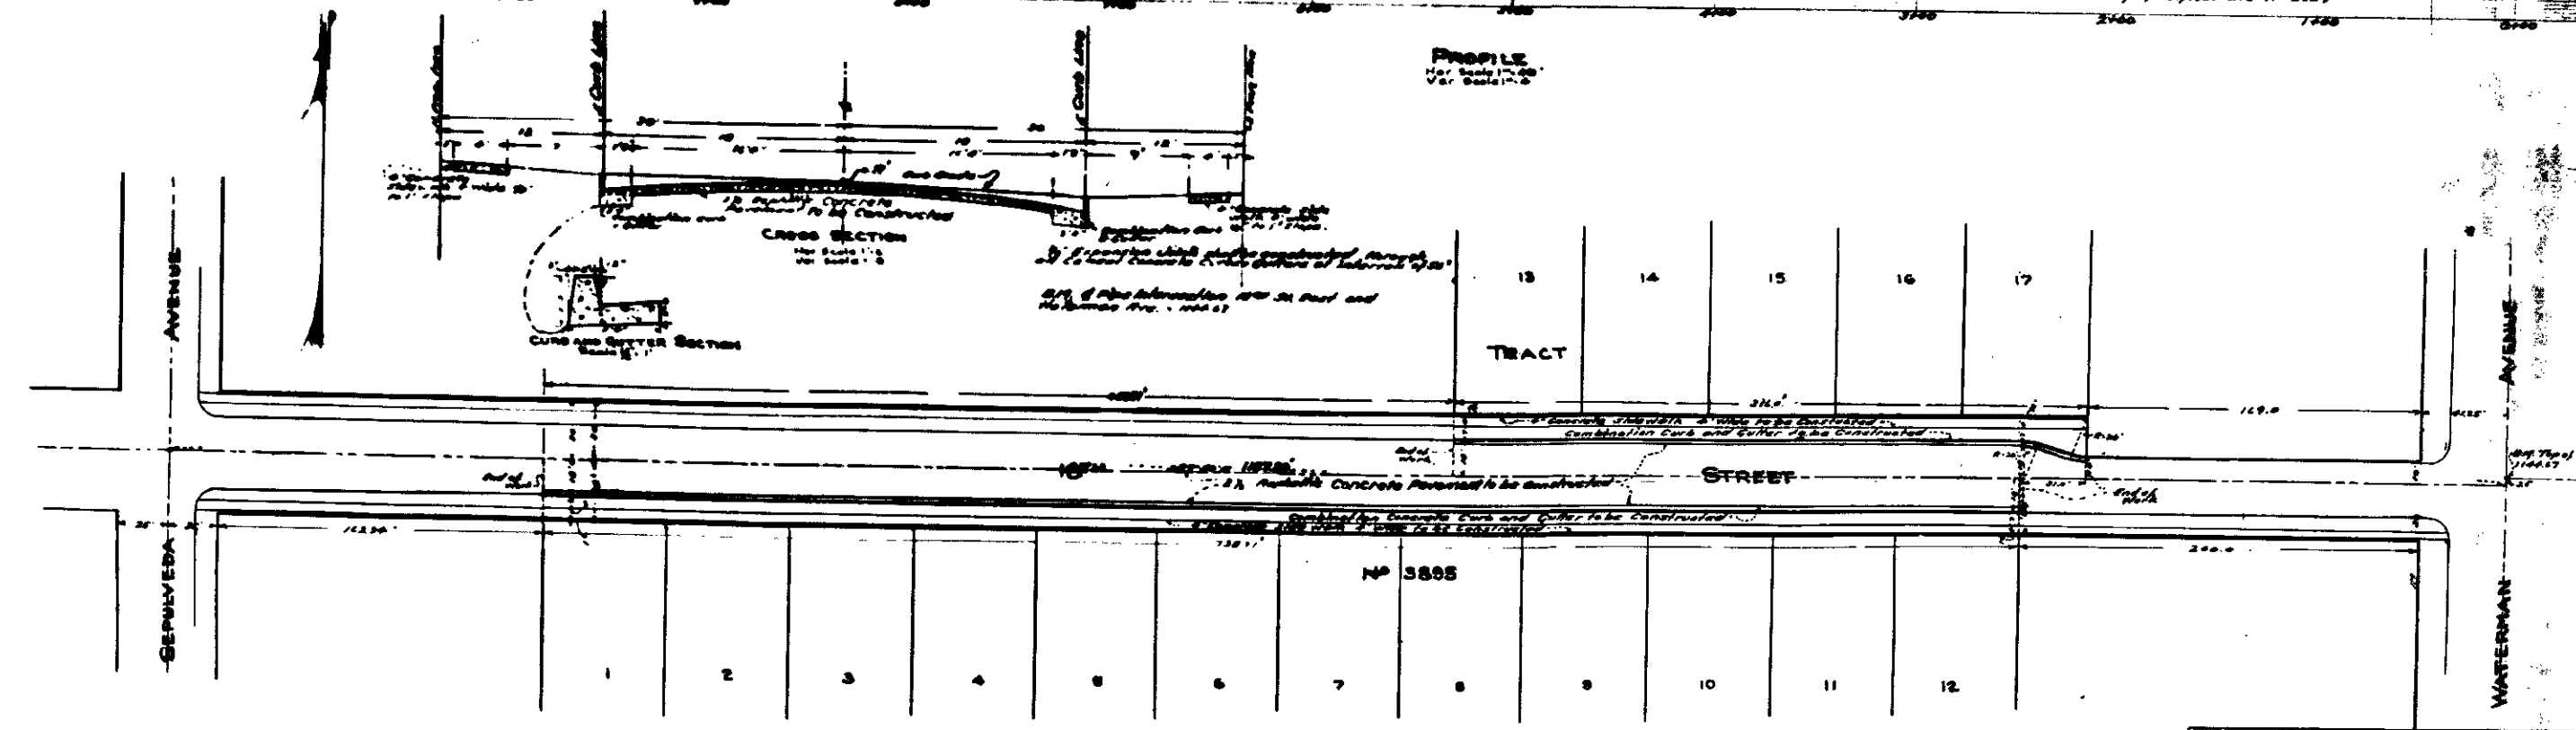

PROFILE
 Hor. Scale 1" = 100'
 Ver. Scale 1" = 5'


PLAN
 Scale 1" = 40'

DEPARTMENT OF ENGINEERING
 CITY OF SAN BERNARDINO
 18TH STREET
 FROM SEPULVEDA AVENUE TO WATERMAN AVENUE
 CURB GUTTER AND PAVING

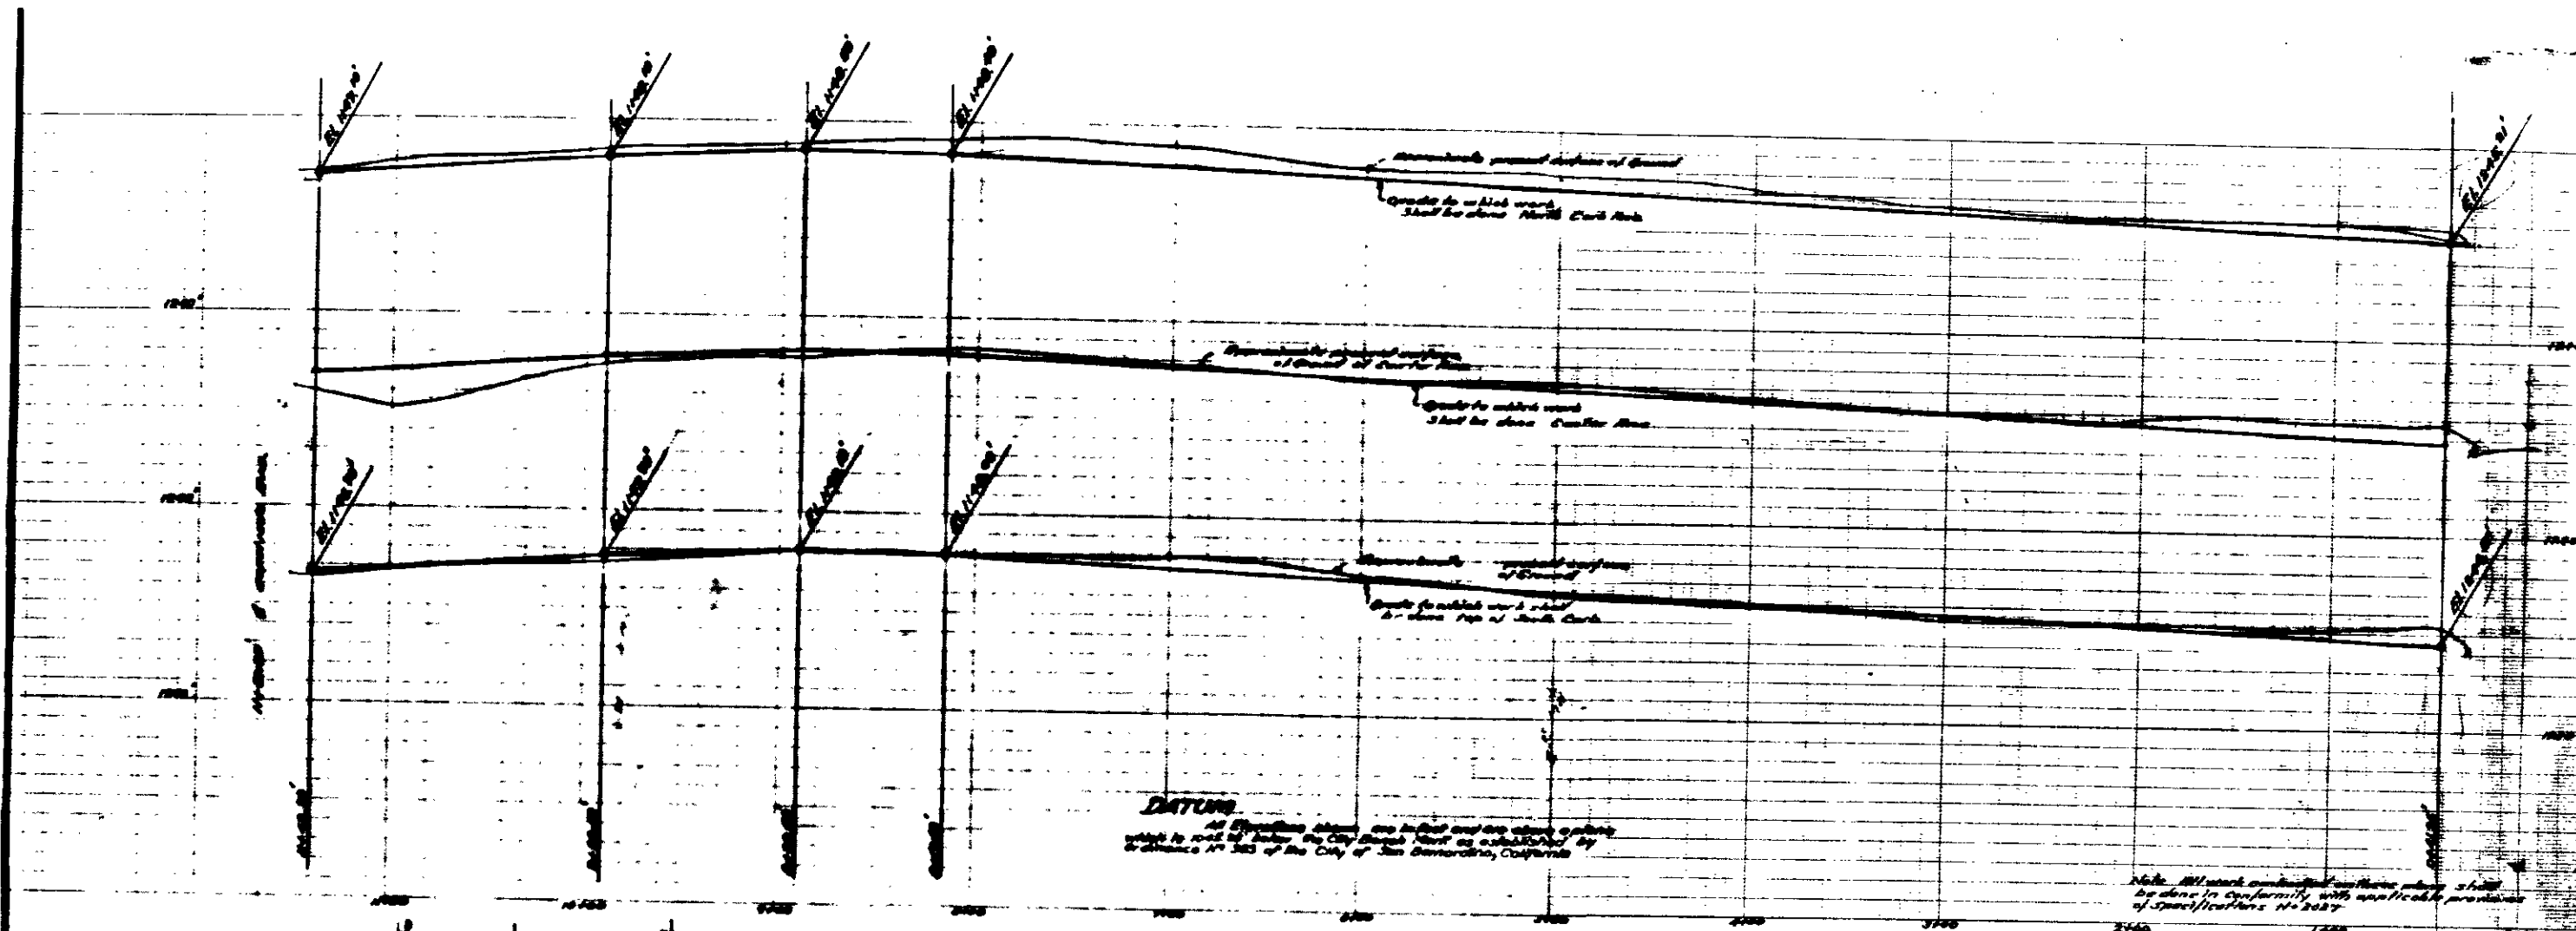

DATUM
 All elevations shown are based upon the datum which is used by the City Engineer and is established by Ordinance No. 383 of the City of San Bernardino, California.

Note: All work on this project shall be done in conformity with applicable provisions of Specifications No. 2027.

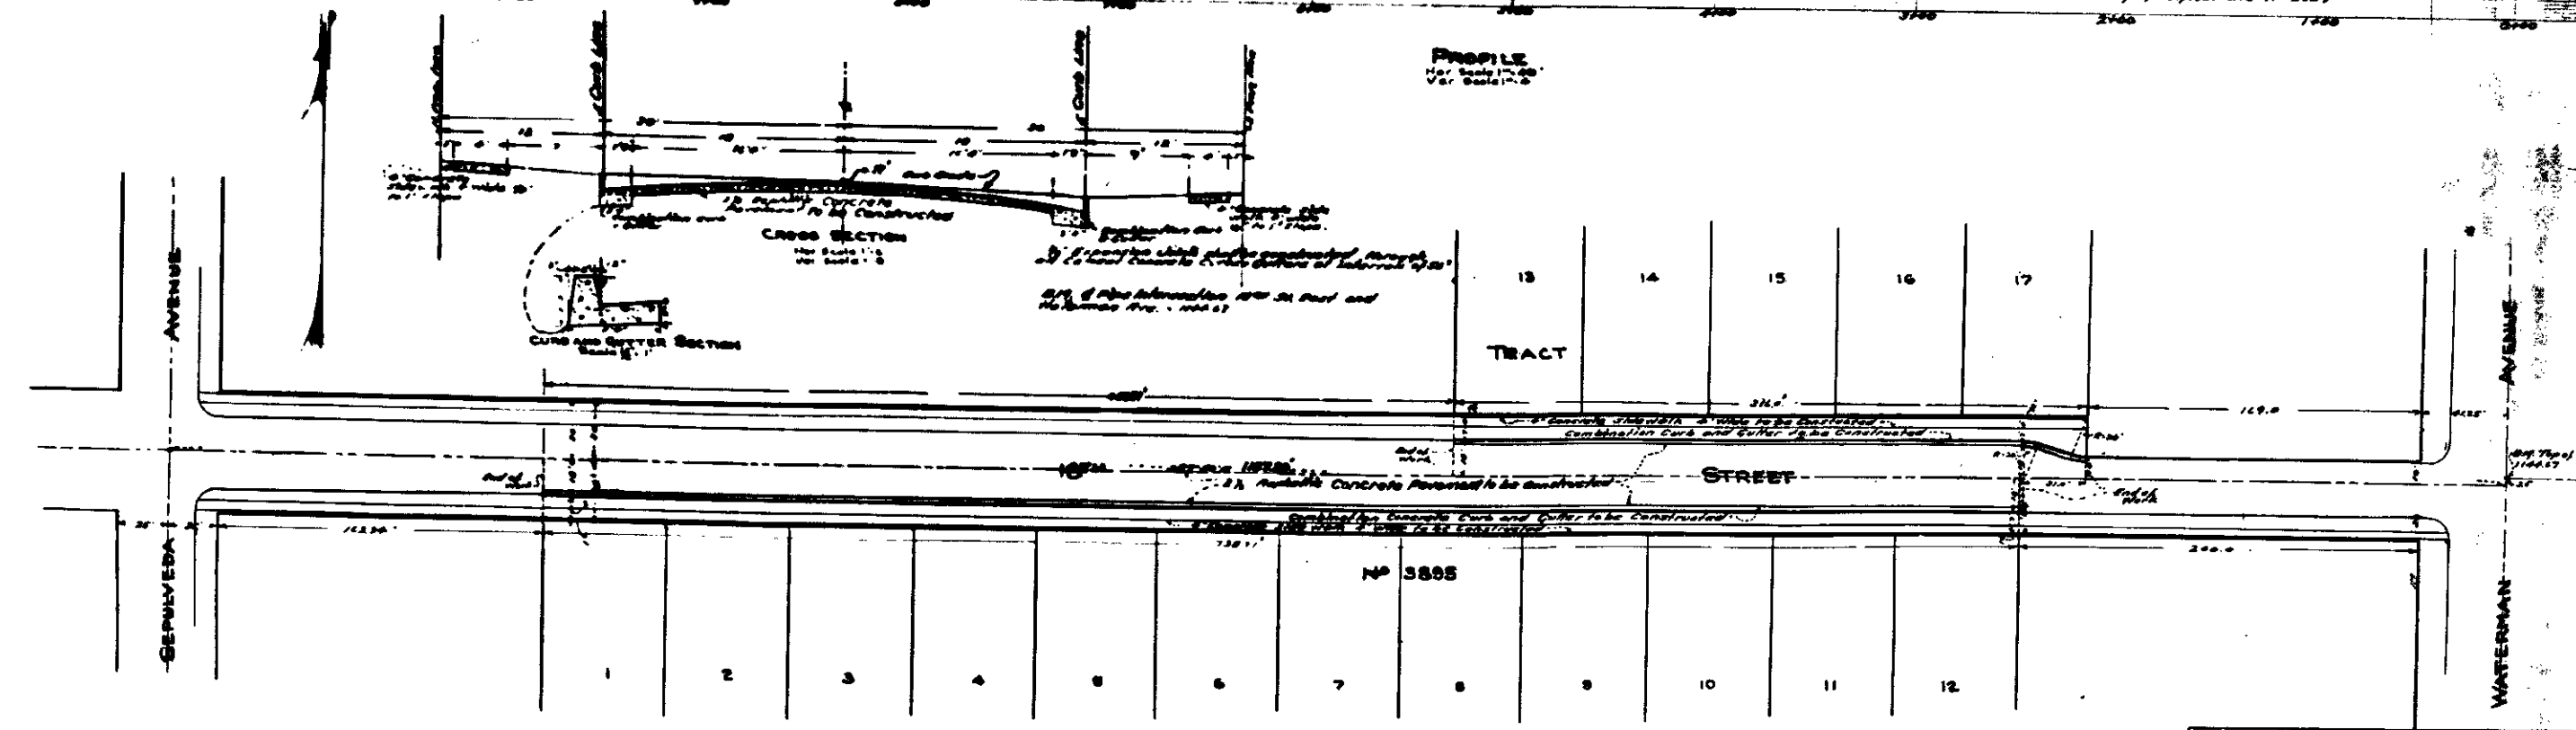

PROFILE
 Ver. Scale 1"=20'

PLAN
 Scale 1"=40'

DEPARTMENT OF ENGINEERING
 CITY OF SAN BERNARDINO
 18TH STREET
 FROM SEPULVEDA AVENUE TO WATERMAN AVENUE
 CURB GUTTER AND PAVING