
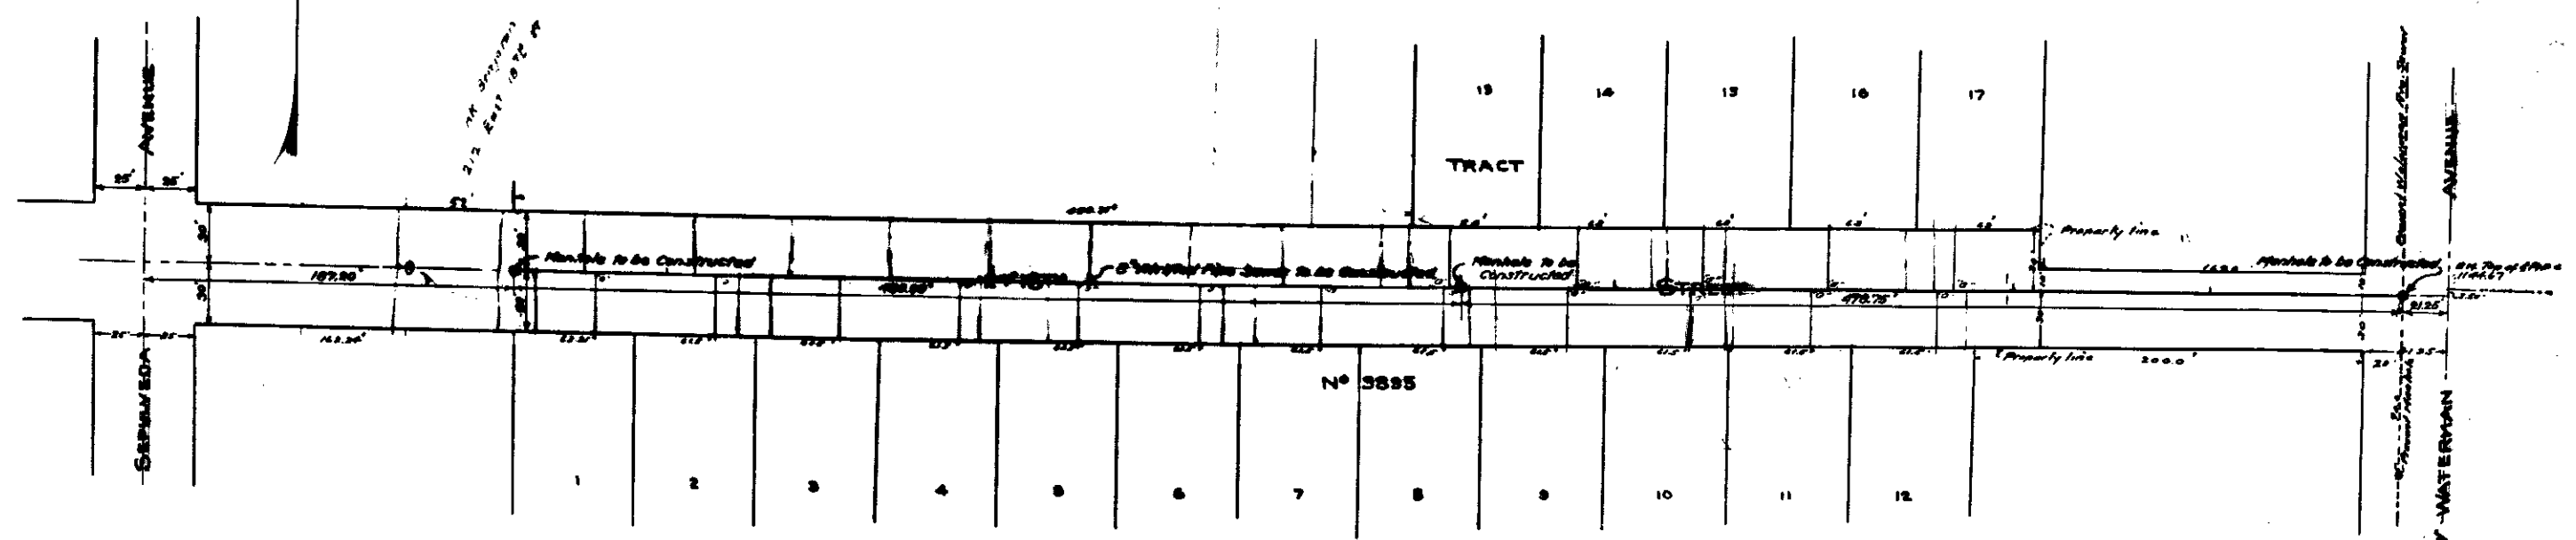


DEPARTMENT OF ENGINEERING
 CITY OF SAN BERNARDINO
 18 TH STREET
 FROM SEPULVEDA AVENUE TO WATERMAN AVENUE
 SEWER

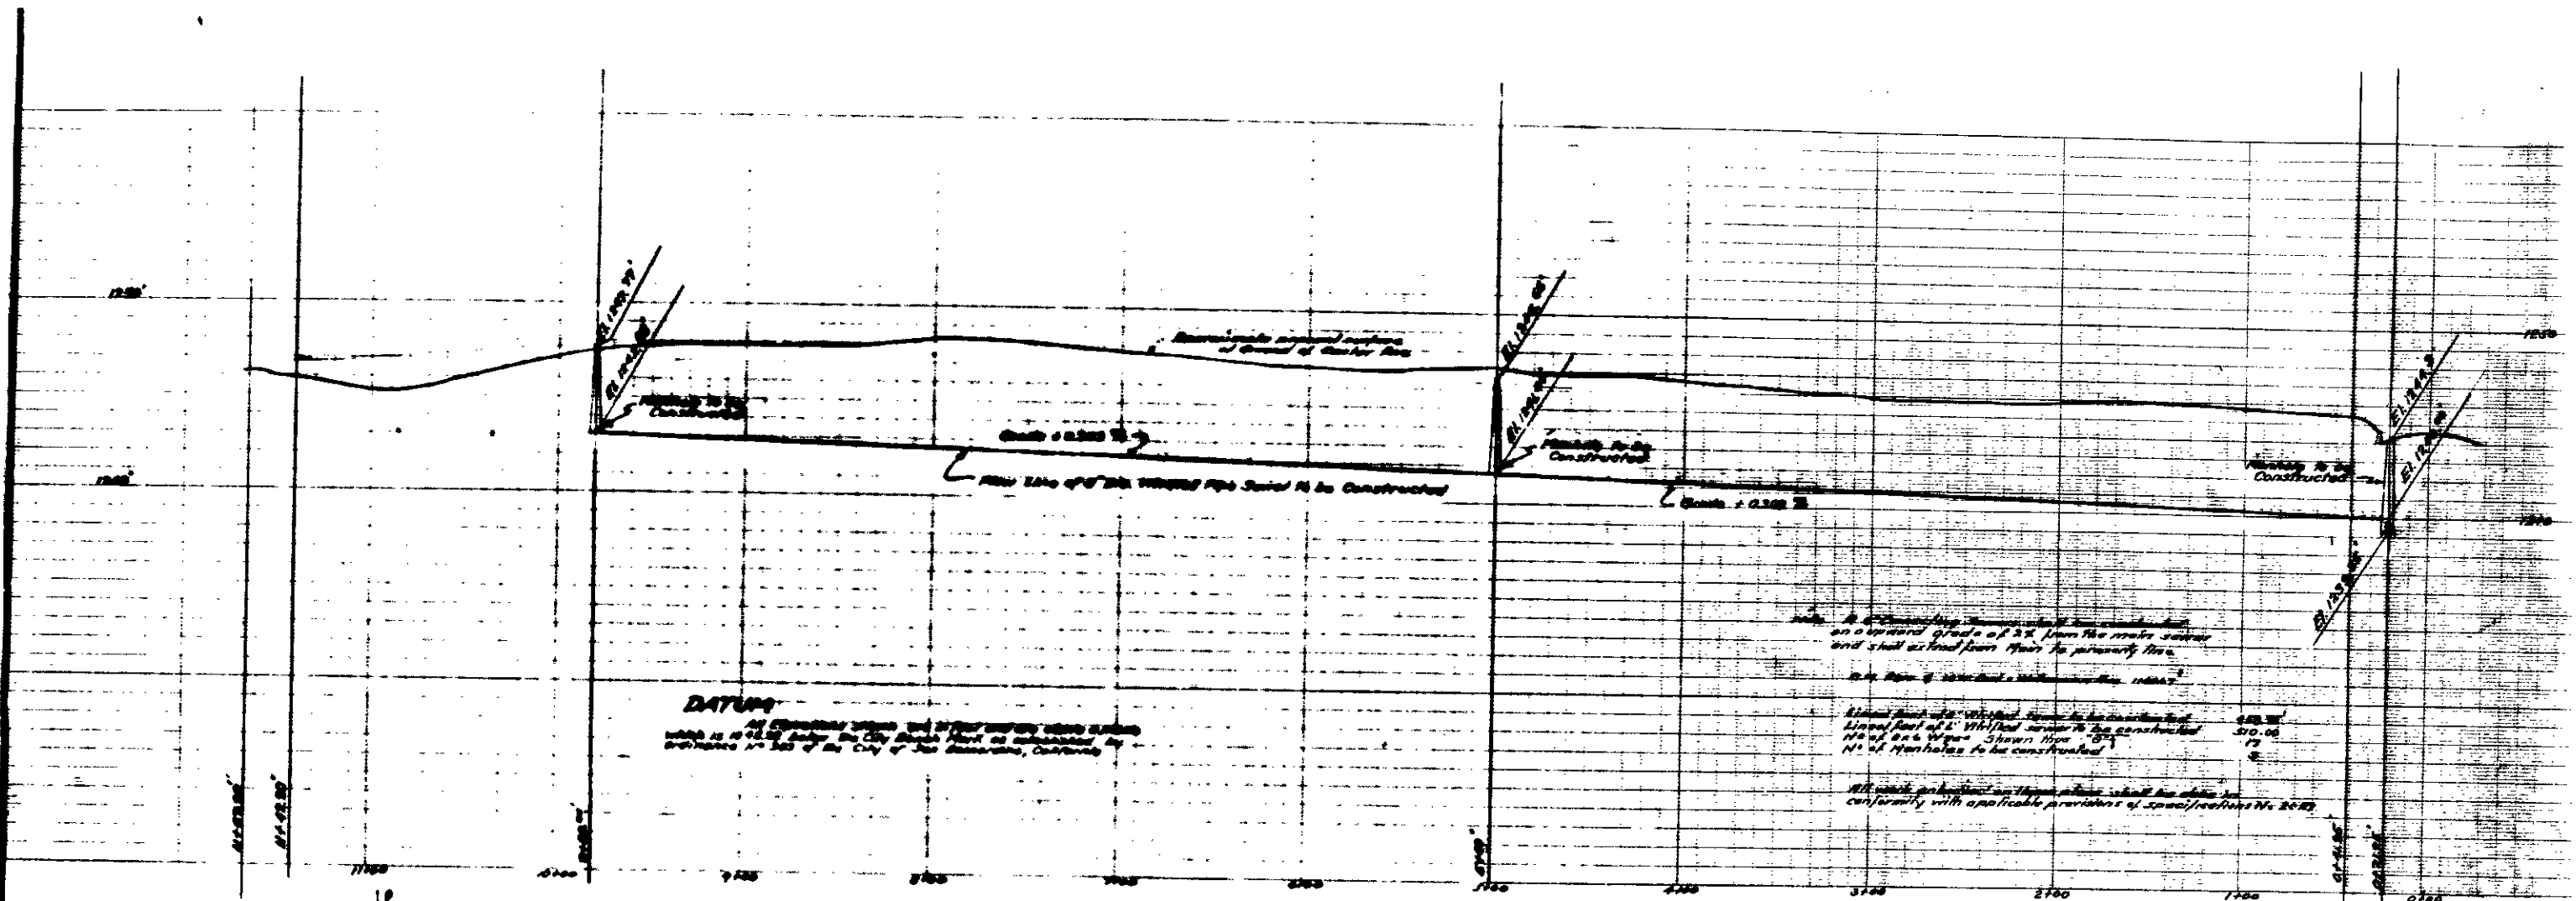

DEPARTMENT OF ENGINEERING
 CITY OF SAN BERNARDINO
 18 TH STREET
 FROM SEPUVEDA AVENUE TO WATERMAN AVENUE
 SEWER