


PROFILE
 Scale: Horiz. 1" = 40'
 Vert. 1" = 4'

PLAN
 SCALE 1" = 40'

- NOTES**
1. All work embodied on these plans shall be done in accordance with applicable provisions of specifications No. 2061.
 2. All connecting sewer shall be constructed of 4" vitrified clay pipe with an upward grade of two per cent, and shall extend from the sewer main to the property line.
 3. 8" x 4" Wyes with 4" connecting sewer to be constructed as shown in plan thus $\frac{1}{4}$.

PLAN ADOPTED

DEPARTMENT OF ENGINEERING
CITY OF SAN BERNARD
BASE LINE STREET
SEWER PLAN
 From a Point 223.6 Ft. East of the Centerline of Base Line Street

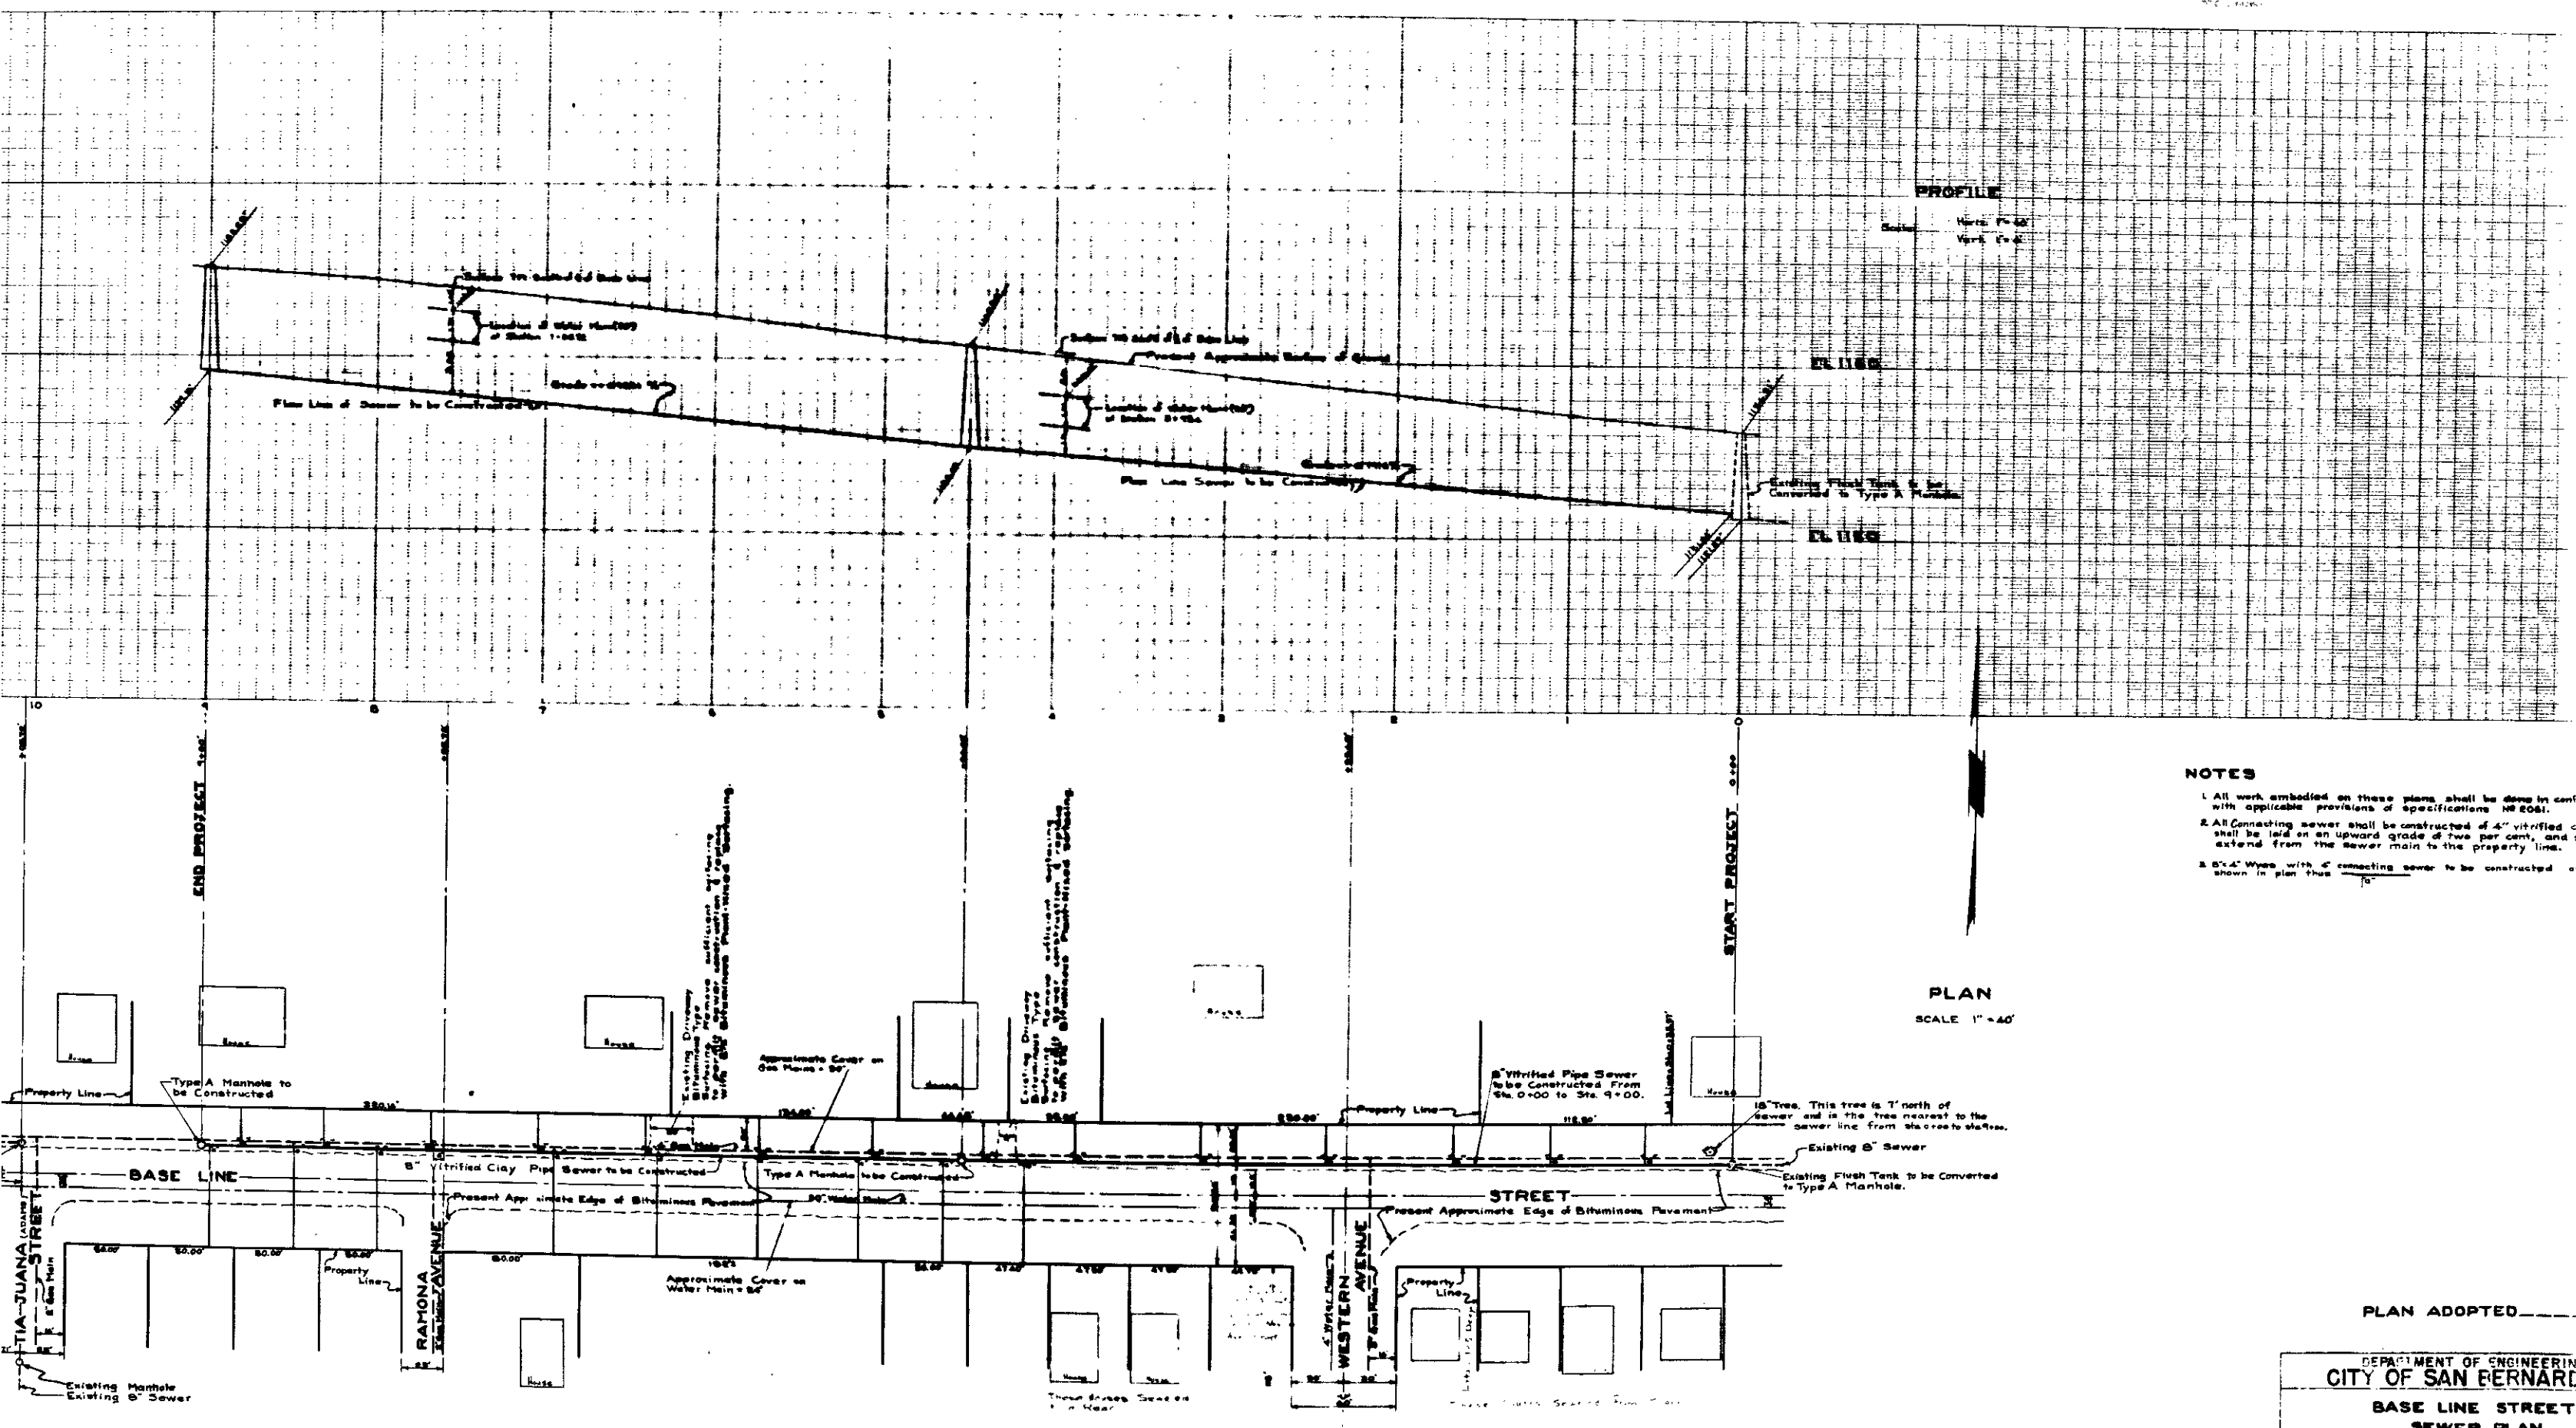

PROFILE
 Scale: Horiz. 1" = 40'
 Vert. 1" = 4'

PLAN
 SCALE 1" = 40'

- NOTES**
1. All work embodied on these plans shall be done in accordance with applicable provisions of specifications No. 2061.
 2. All connecting sewer shall be constructed of 4" vitrified clay pipe with an upward grade of two per cent, and shall extend from the sewer main to the property line.
 3. 8" x 4" Wye with 4" connecting sewer to be constructed as shown in plan thus $\frac{1}{4}$.

PLAN ADOPTED

DEPARTMENT OF ENGINEERING
CITY OF SAN BERNARD
BASE LINE STREET
SEWER PLAN
 From a Point 223.6 Ft. East of the Center
 of Base Line Street