

PLAN NO 868  
FOR THE IMPROVEMENT  
OF  
**SIXTH STREET**




BETWEEN  
MT VERNON AVENUE  
AND  
STANFORD AVENUE  
IN THE CITY  
OF  
SAN BERNARDINO CALIFORNIA

July 6 1923

Scale 1" = 40'

C.E. Johnson  
City Engineer

**LEGEND**  
1/2" in means inch or inches  
10 ft means feet or feet  
1/4" means quarter  
ST means street  
Concrete pavement to be constructed shown thus  
Concrete pavement in position shown thus  
Concrete Curbs to be constructed shown thus  
Concrete Curbs in position shown thus

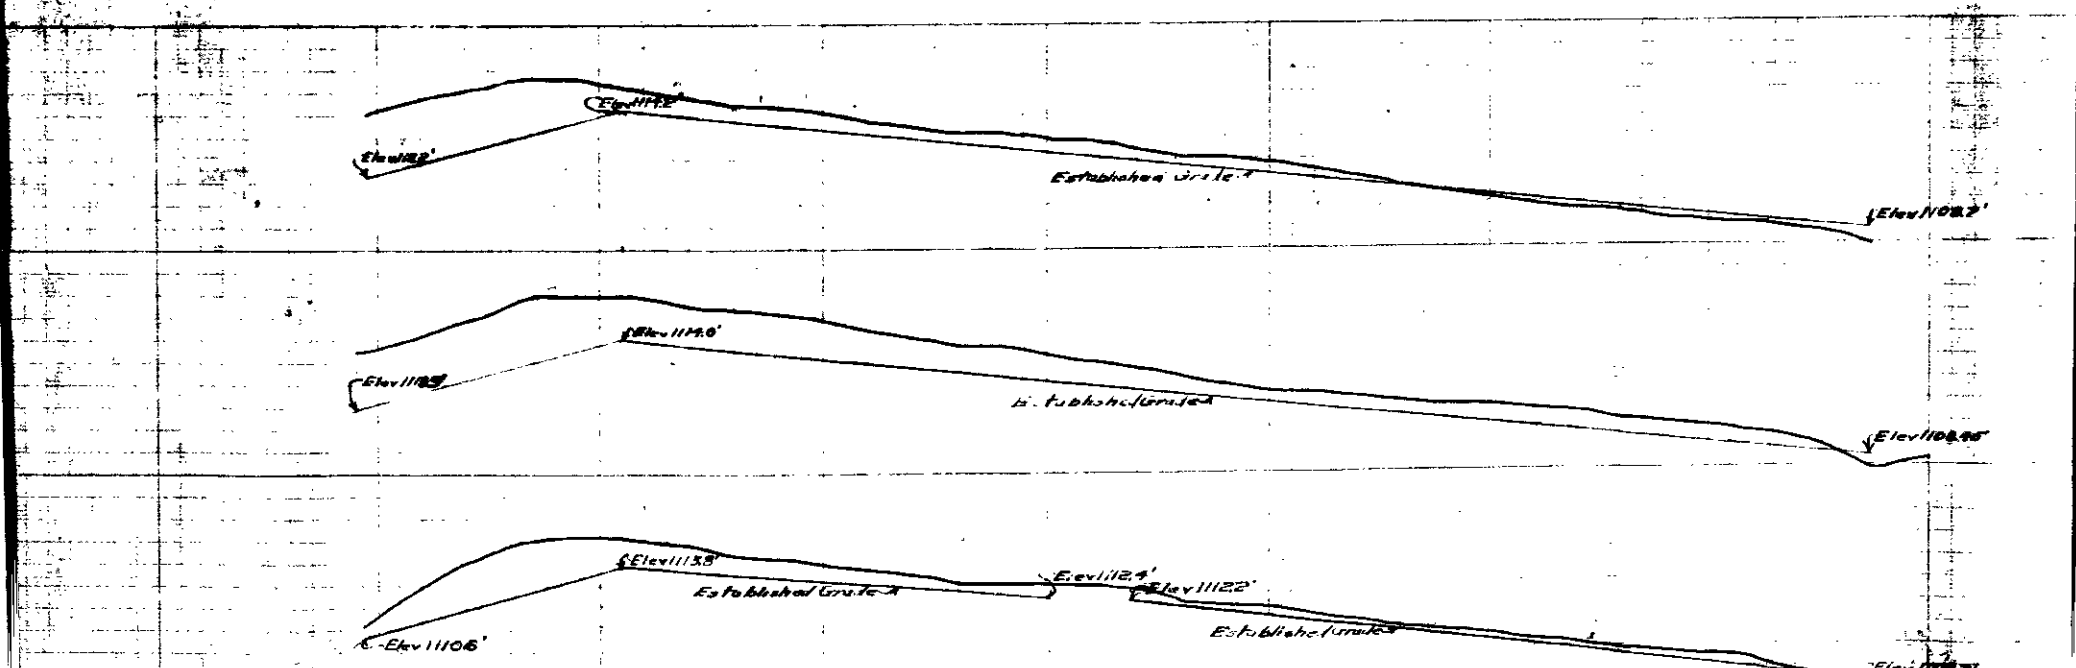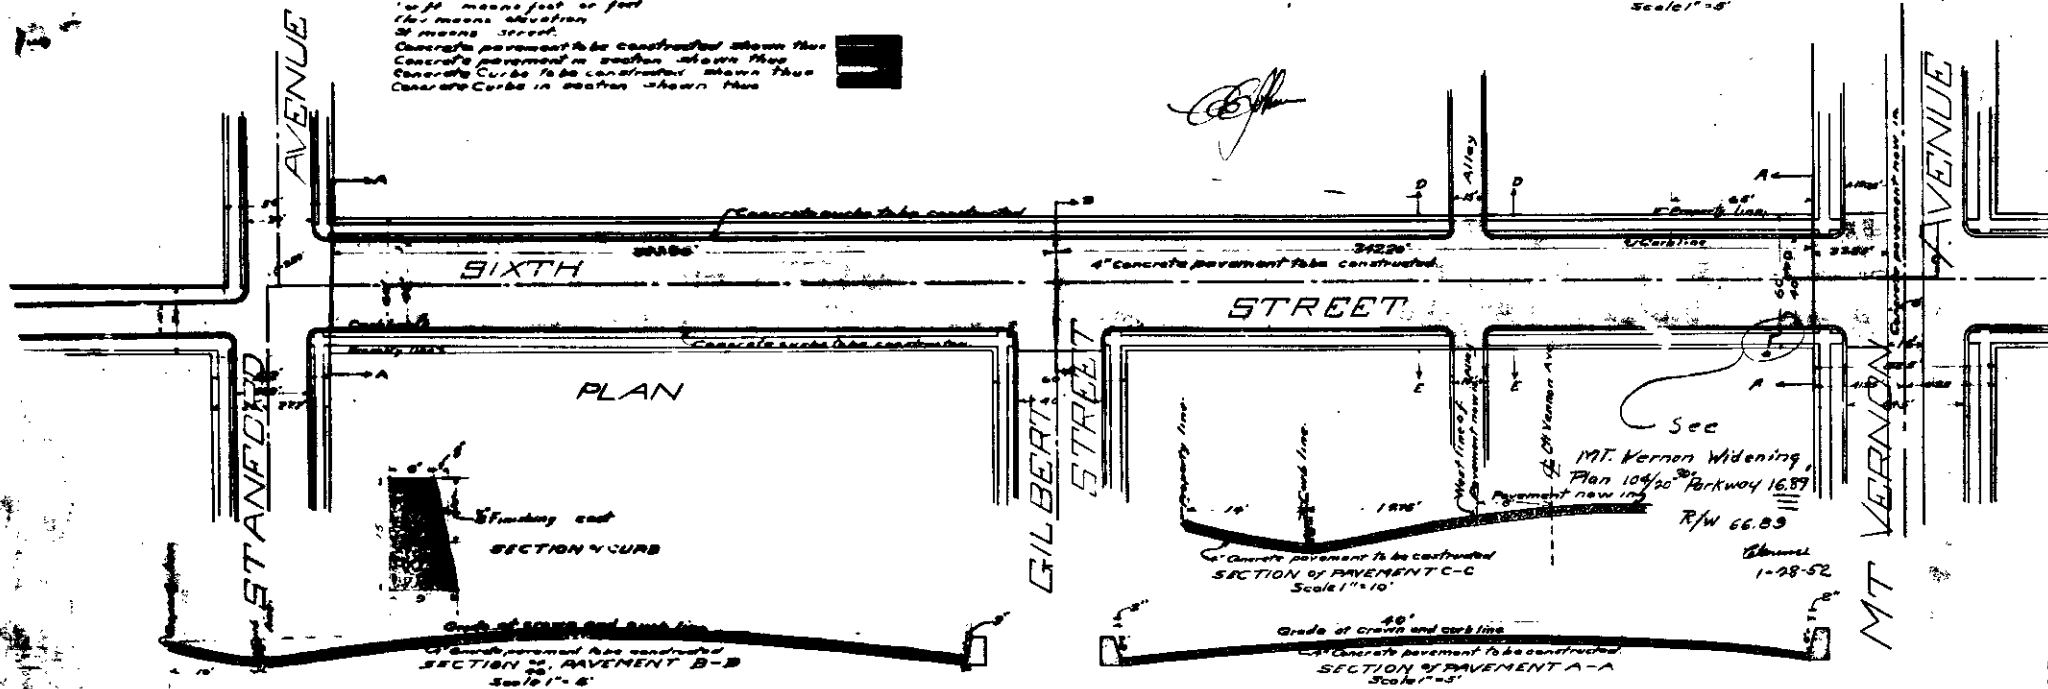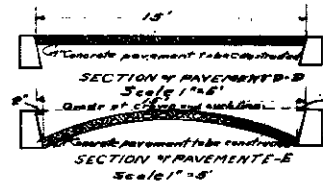

PLAN NO 868  
FOR THE IMPROVEMENT  
OF  
**SIXTH STREET**

BETWEEN  
MT VERNON AVENUE  
AND  
STANFORD AVENUE  
IN THE CITY  
OF  
SAN BERNARDINO CALIFORNIA

July 6 1923

Scale 1" = 40'

C.E. Johnson  
City Engineer

**LEGEND**  
1/2" in means inch or inches  
10 ft means feet or feet  
1/4" means quarter  
ST means street  
Concrete pavement to be constructed shown thus  
Concrete pavement in position shown thus  
Concrete Curbs to be constructed shown thus  
Concrete Curbs in position shown thus

