
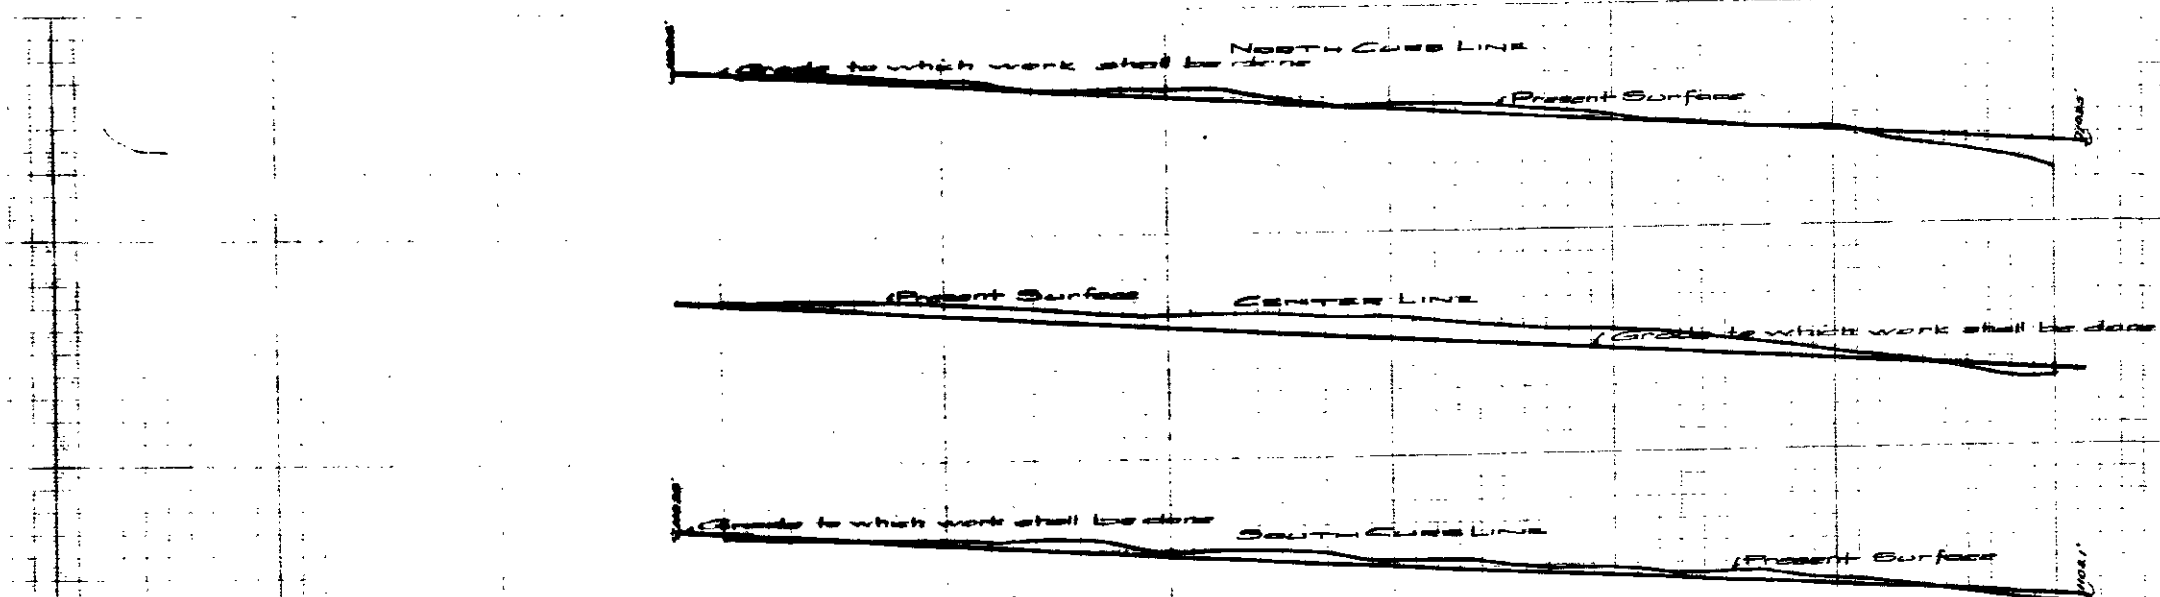


PLANS AND SECTIONS
 FOR THE IMPROVEMENT OF
ELEVENTH STREET
 BETWEEN
 G STREET & H STREET
 IN THE
 CITY OF SAN BERNARDINO
 Aug 21 1922
 Scale 1" = 20'

EL

LEGEND
 "or" means feet or inches
 "ft" means feet
 "in" means inches
 "No." means number
 "St." means street
 Concrete pavement to be constructed shown thus
 Concrete curb to be constructed shown thus
 Concrete sidewalk to be constructed shown thus
 Concrete curb to be constructed shown thus
 Concrete sidewalk to be constructed shown thus

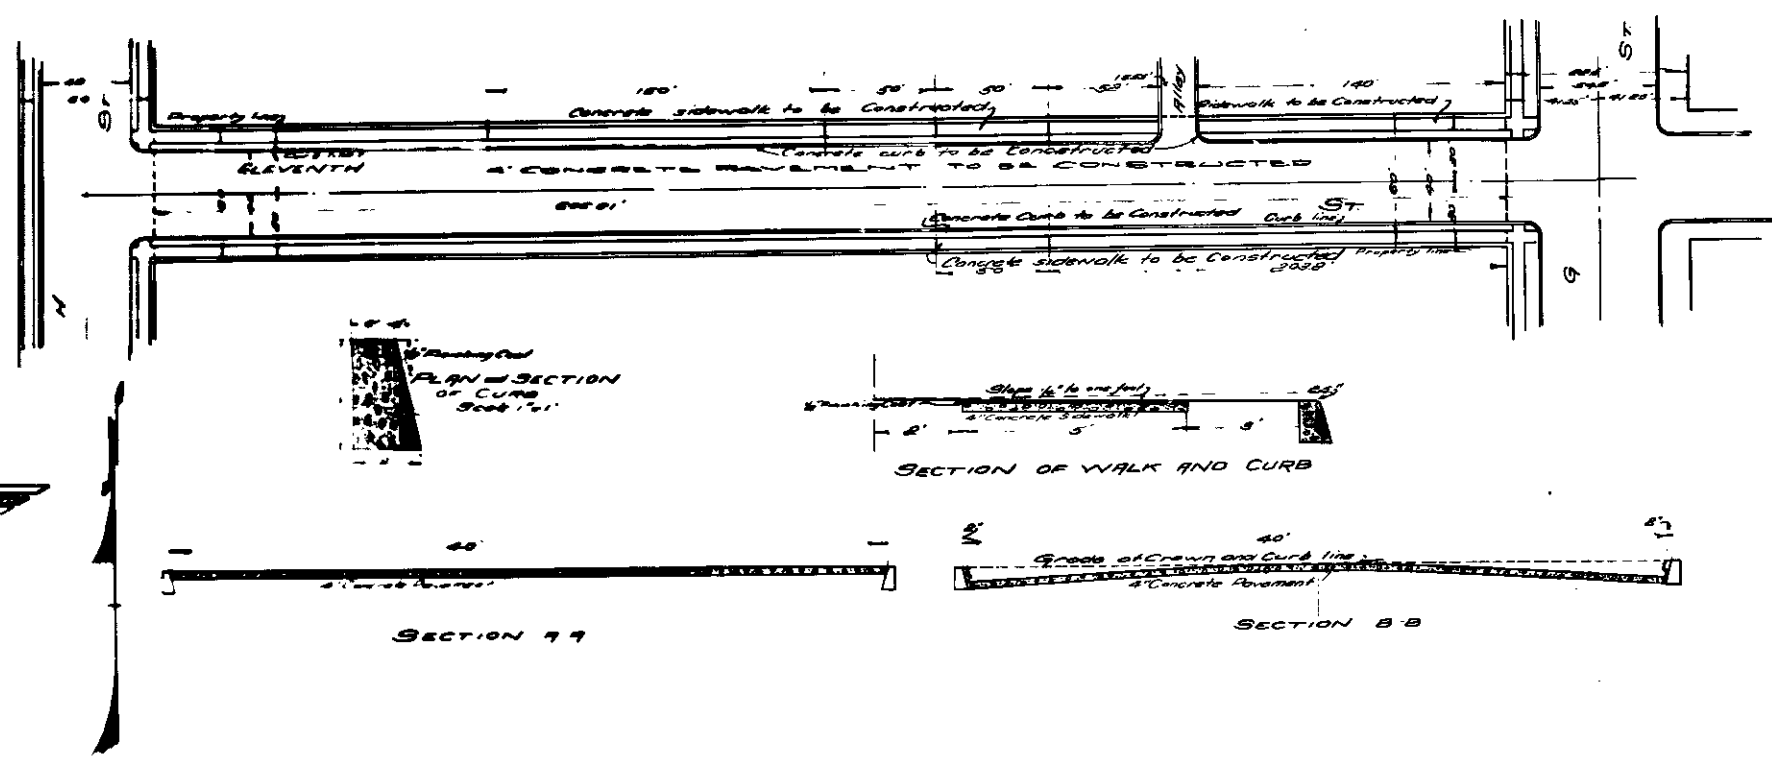

All elevations are in feet and inches unless otherwise specified and above a datum which is 10 feet below the City Bench Mark as established by Ordinance No. 3383 of the City of San Bernardino

PROFILE
 BLACK LINES SHOW PRESENT SURFACE
 RED LINES SHOW GRADE TO WHICH WORK SHALL BE DONE