

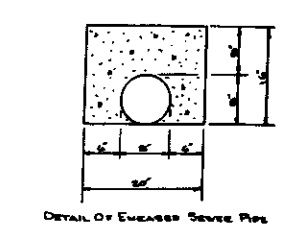


DESIGN MADE CHAS. W. BY THE CITY OF SAN BERNARDINO AT THE CORNER OF MARSHALL MOUNTAIN AVE. ELEV. 1248.51 ALL WORK EMPLOYED ON THESE PLANS BE DONE IN CONFORMITY WITH APPLICATION OF SPECIFICATIONS 2271.



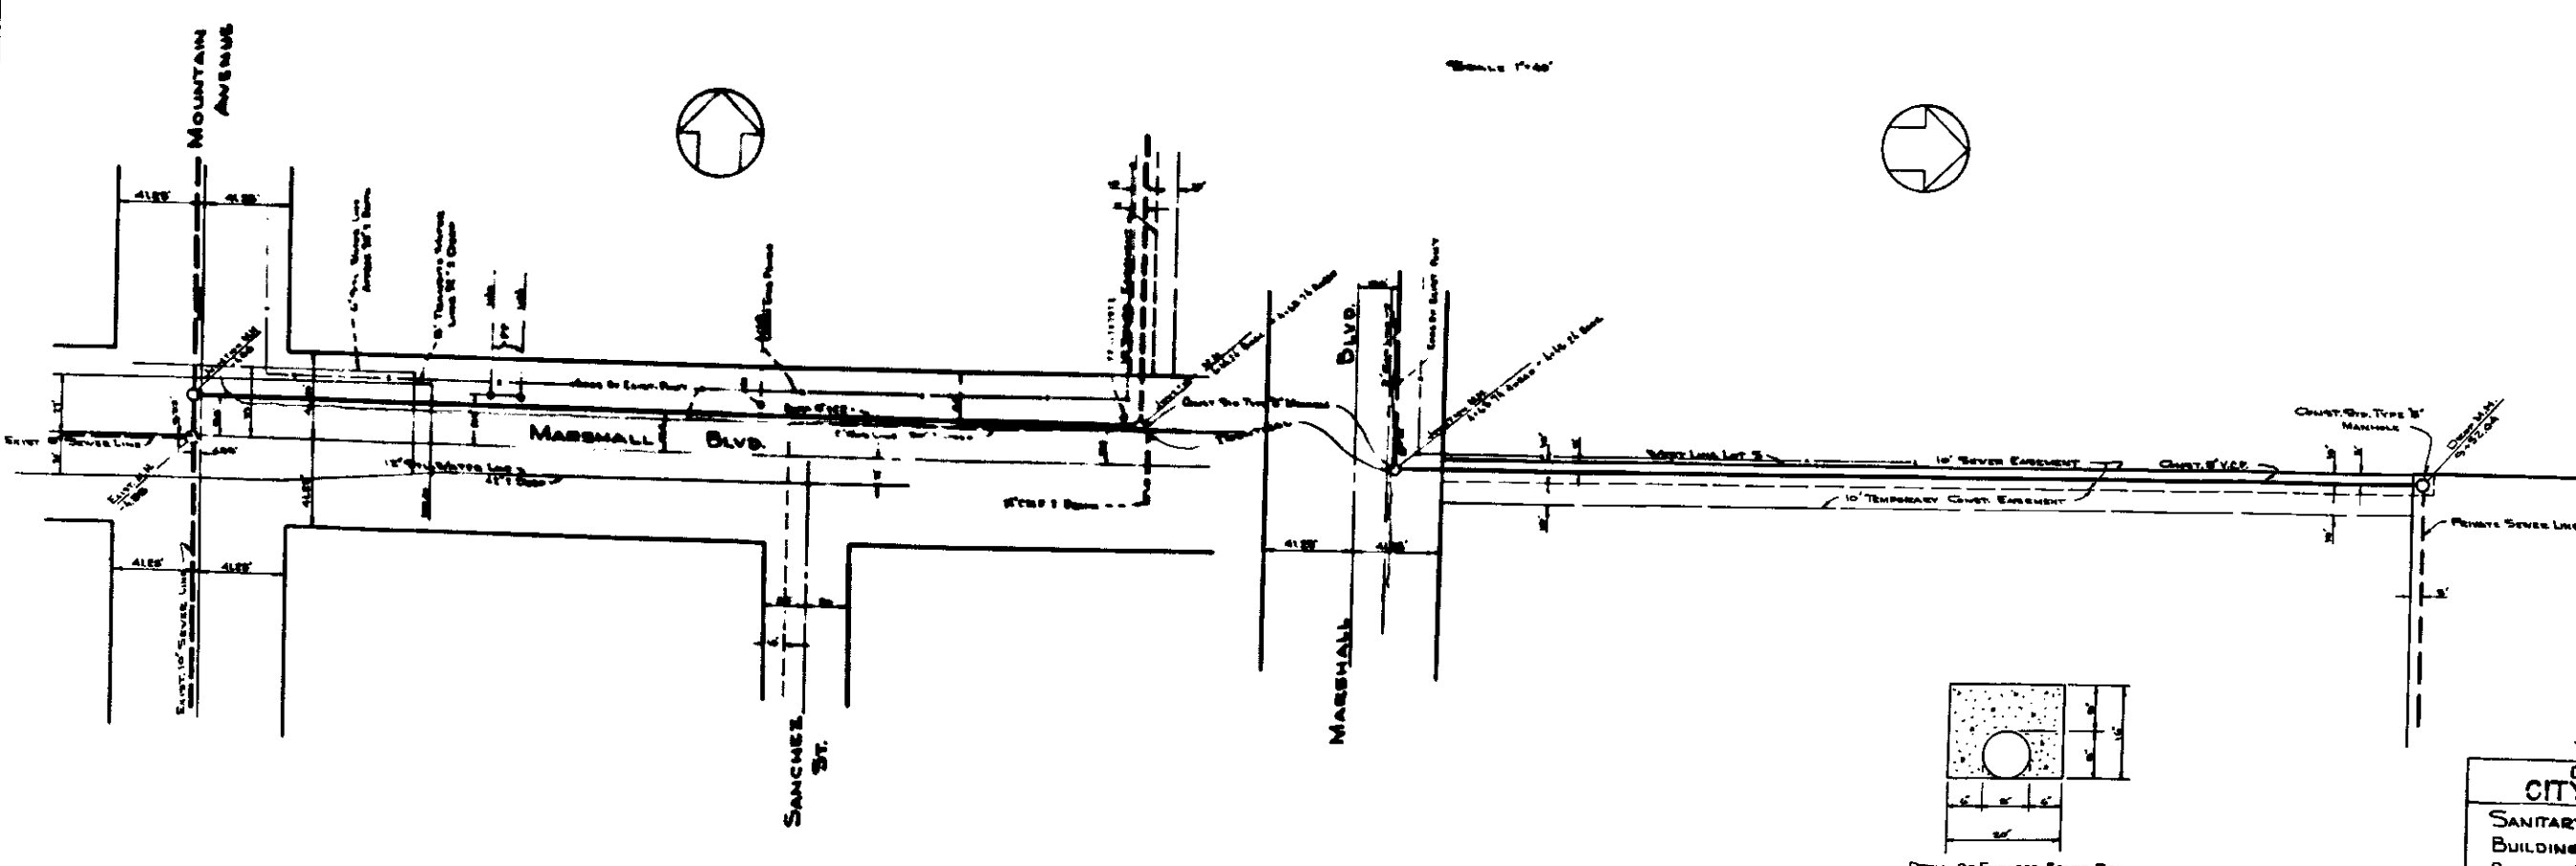


*Don B. Miller*  
 DON B. MILLER, C.E., C.P.E.  
 DEPARTMENT OF ENGINEERING  
 CITY OF SAN BERNARDINO  
 SANITARY SEWER TO SERVE APARTMENT BUILDINGS ON THE NORTH HALF OF LOT 5 BLOCK 21 OF THE ORANGE GROVE TRACT

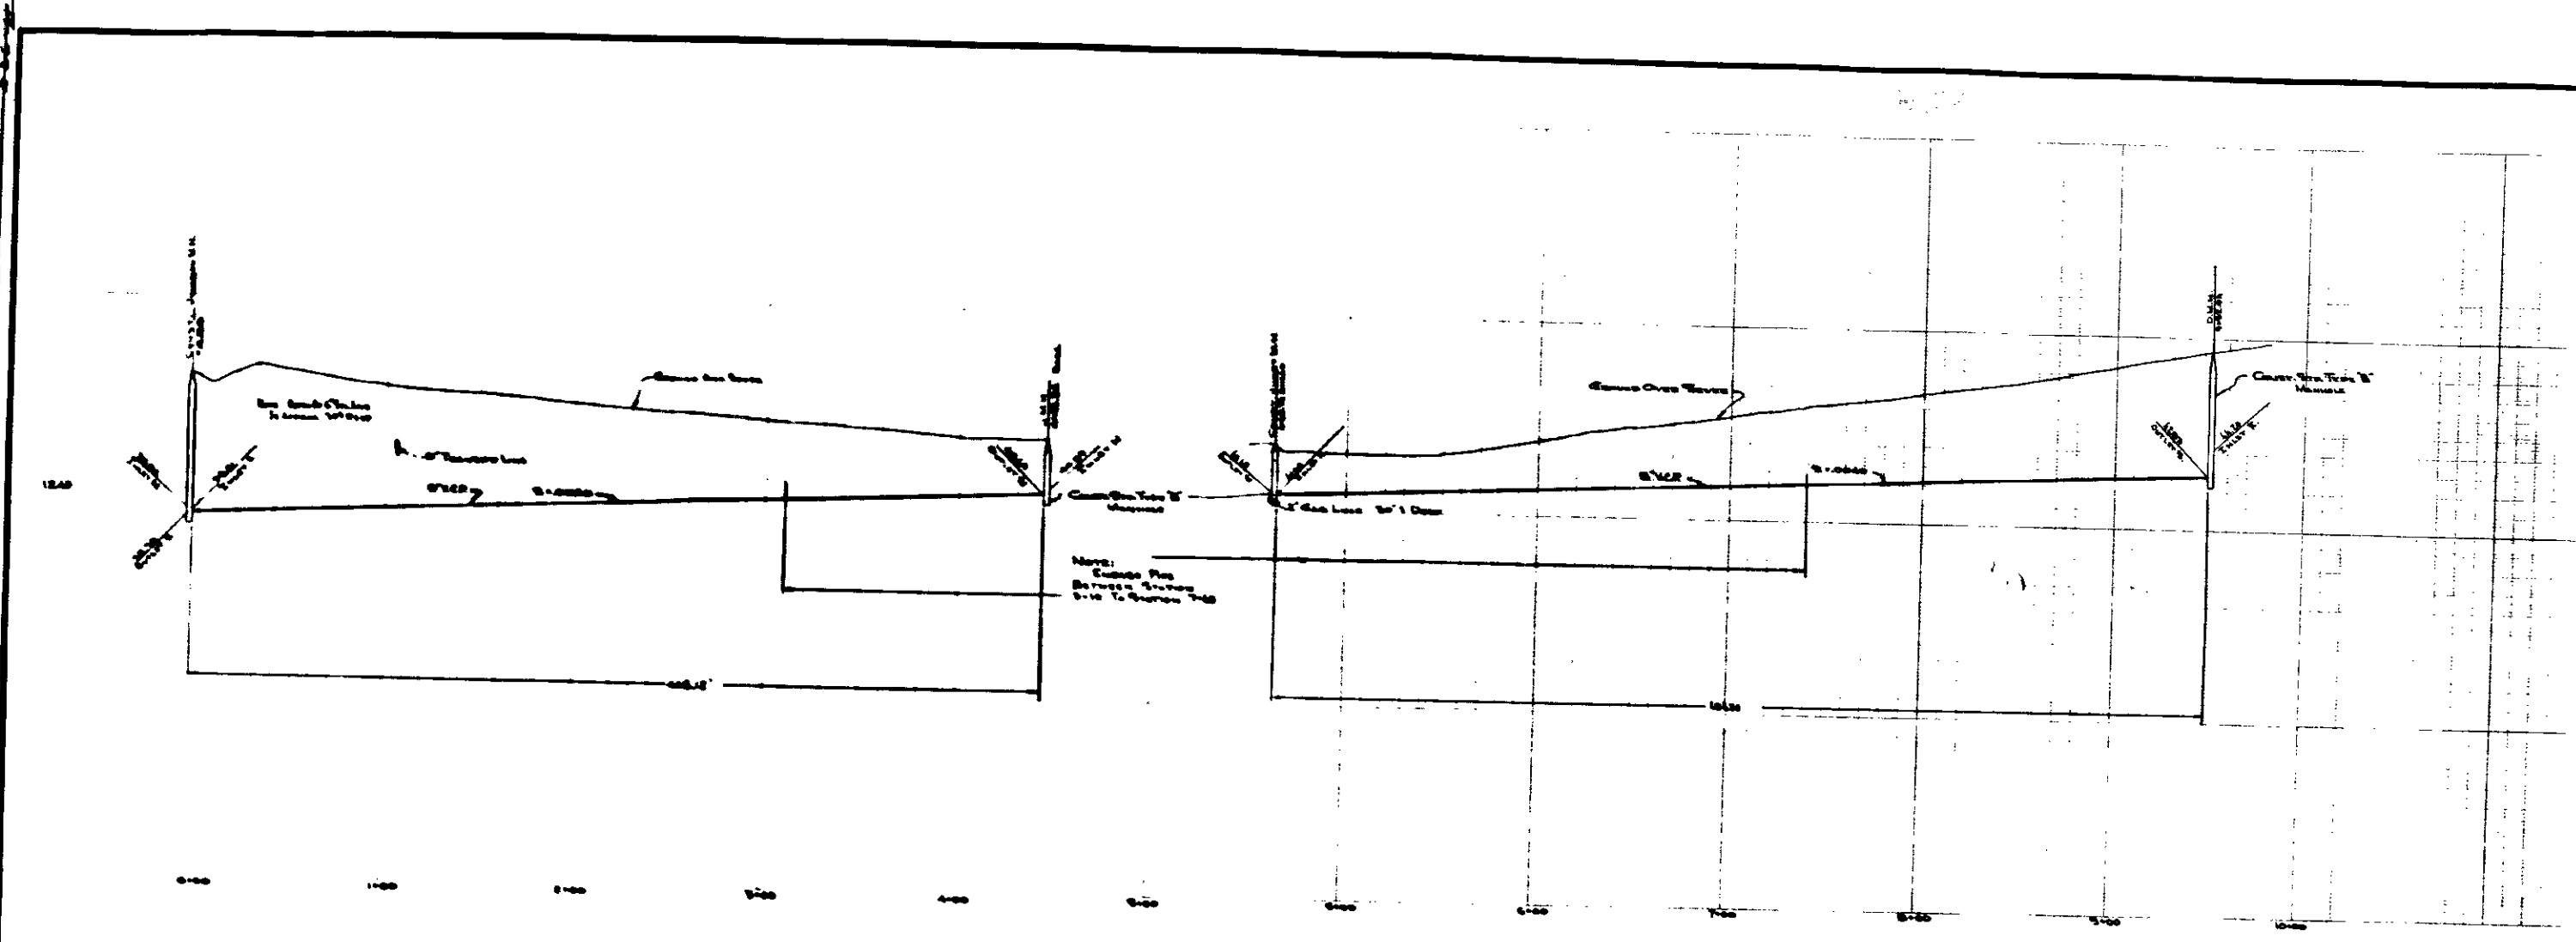

DESIGN MADE CHAS. W. SMITH BY THE  
 PLANS FOR THE CITY OF SAN BERNARDINO  
 ALL WORK SHOWN ON THESE PLANS  
 TO BE DONE IN CONFORMITY WITH APPLICABLE  
 SPECIFICATIONS 2271.

Scale 1"=40'

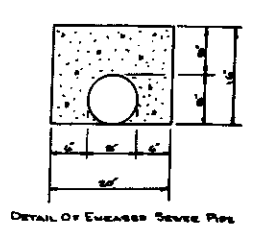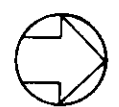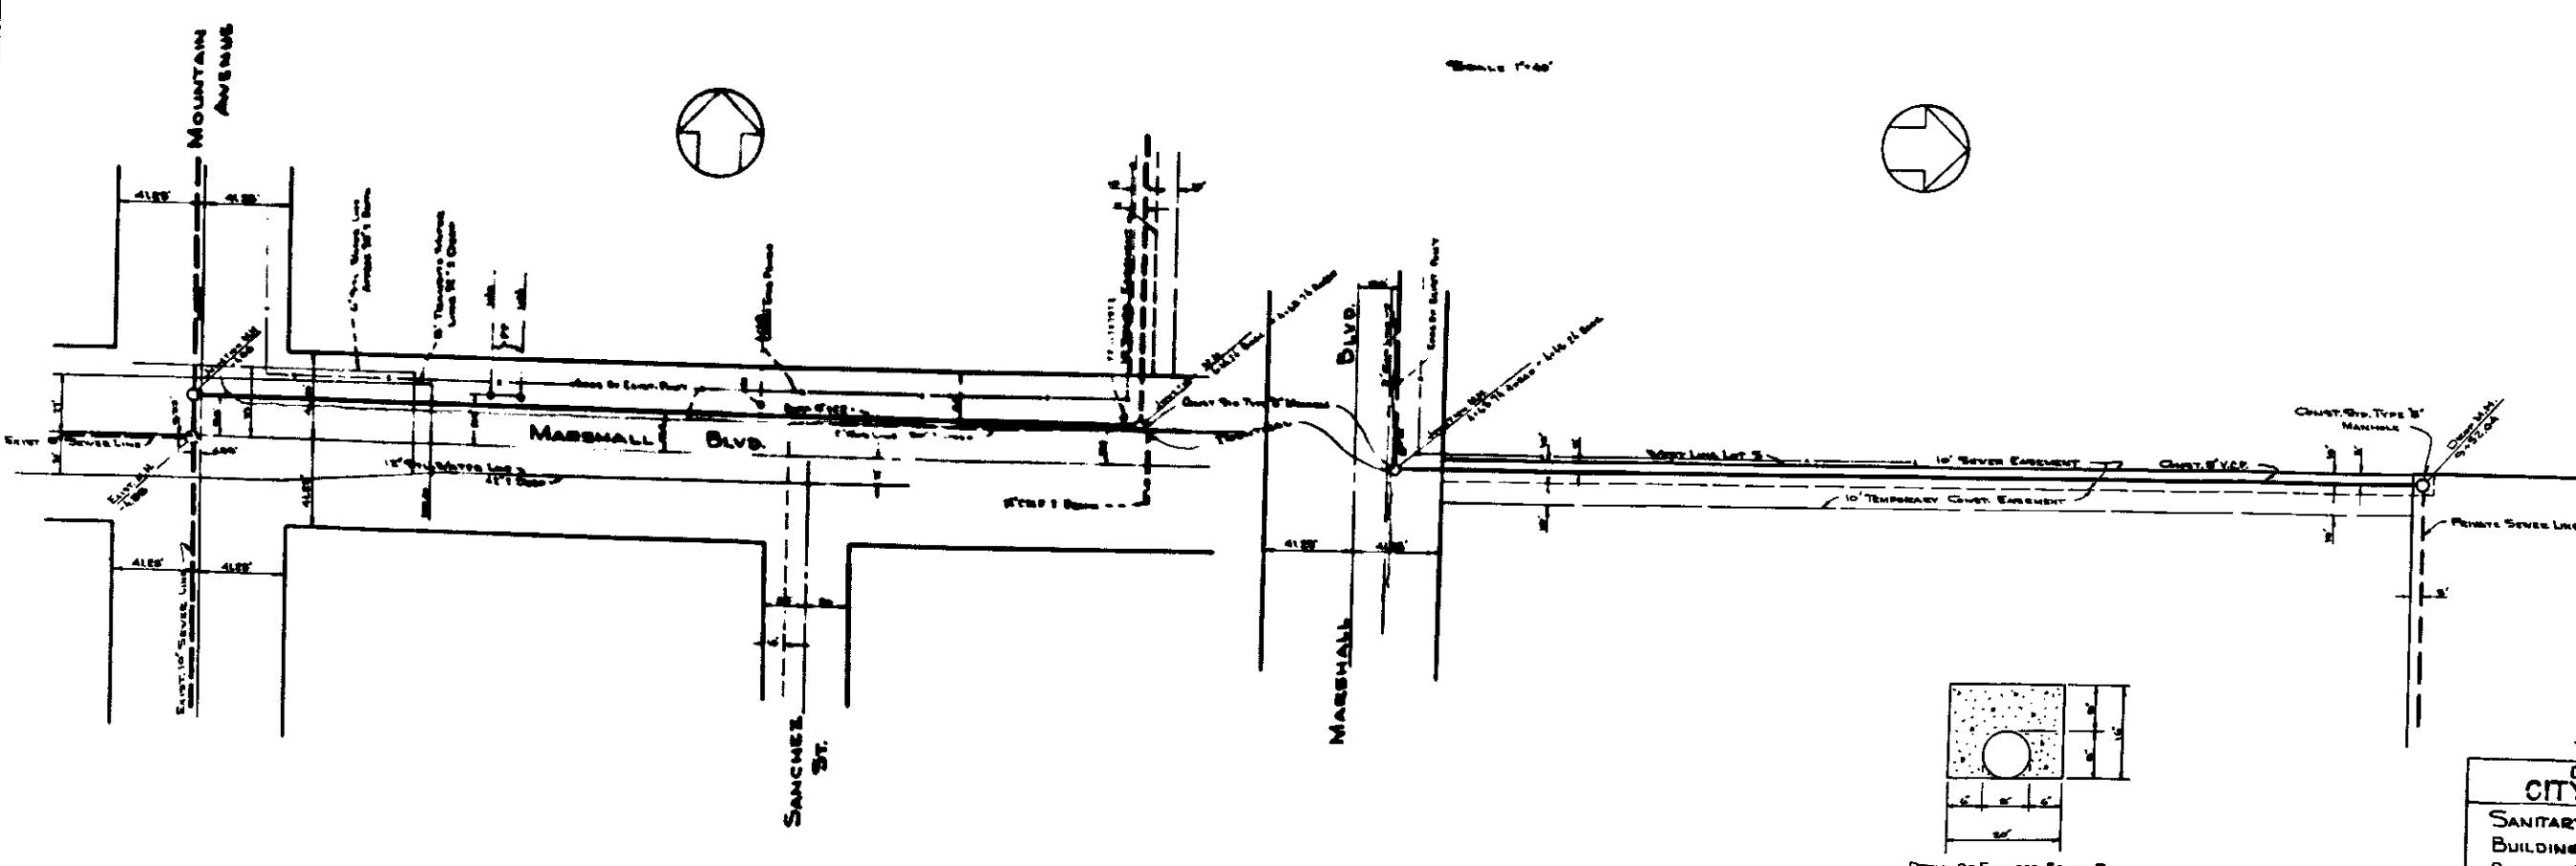

*Chas. W. Smith*  
 CHAS. W. SMITH, C.E.  
 DEPARTMENT OF ENGINEERING  
 CITY OF SAN BERNARDINO  
 SANITARY SEWER TO SERVE APARTMENT  
 BUILDINGS ON THE NORTH HALF OF LOT  
 BLOCK 21 OF THE ORANGE GROVE TRACT