


10540 E C Street

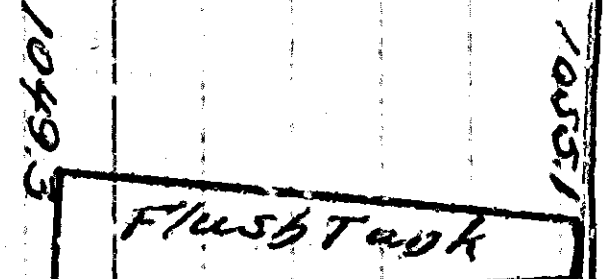

Profile of Sewer
Series: horizontal
vertical

10'-1"

4'-1"



10534 E B Street

61th Street Sewer

Length of sewer 150 feet
Manholes 1
Flush tanks 1


Plan of Street

61th

St.

St.

St.

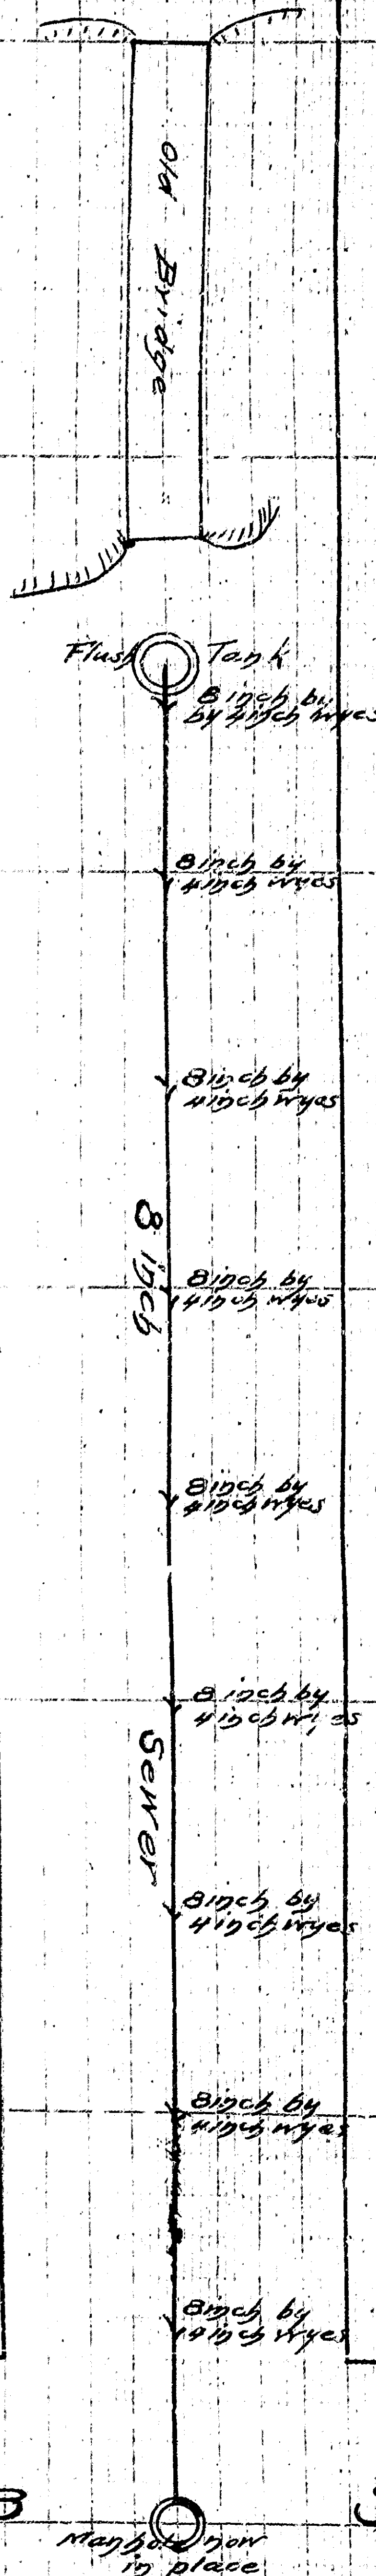

STANDARD PRINTING PLANT, 2, 1, 20
TAMMILL, 12345, 6, 7, 8, 9, 10