

PROFILE AND PLAN
OF
SEWER

IN BERKELEY AV.
BAPTIST & HARRIS ALLEYS

San Bernardino
California
Mar. 24, 1907
A. S. Spear
Civ. Engineer

Size of Sewer - 6 inch
Total Length of Sewer - 443.73 Feet
Number of Flush Tanks - 1
" " Manholes with Side - 1
" " " " with 4 inch Hydr 26
Average Depth of Sewer - 6.5 Feet

G STREET
Center Line

East Line of G Street


PLAN

HARRIS ALLEY
MANHOLE WITH SIDE
BAPTIST ALLEY

HARRIS ALLEY

North Line of Second Street

SECOND STREET

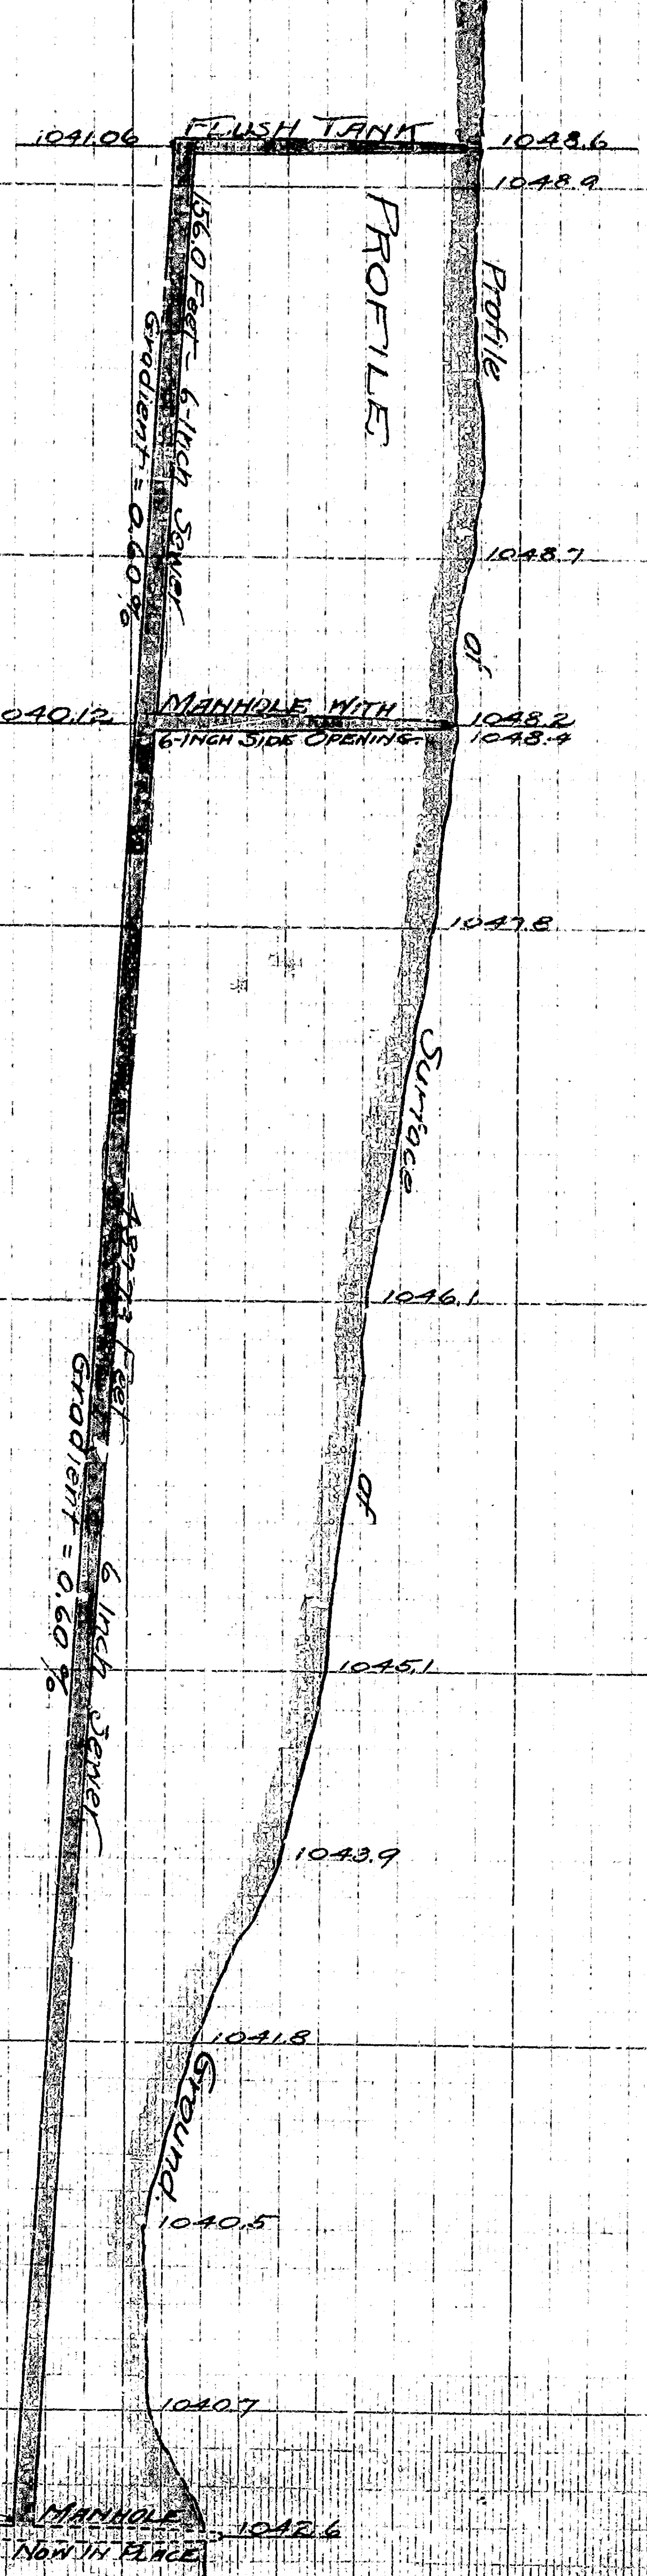

Horizontal Letters in Blue Ink have the following meaning:-
a = 6 inch by 6 inch Hydr.
b = " " " " " "

Center Line of
BAPTIST ALLEY

FLUSH TANK

6 inch Sewer

MANHOLE WITH SIDE

6 inch Sewer

6 inch Sewer

6 inch Sewer

6 inch Sewer

MANHOLE WITH SIDE

6 inch Sewer

REVISIONS

REVISIONS