


PROPOSED IMPROVEMENTS ON "H" STREET
VIRGINIA STREET TO SIXTEENTH STREET

CITY OF SAN BERNARDINO
 DEPARTMENT OF ENGINEERING
 JANUARY 1957

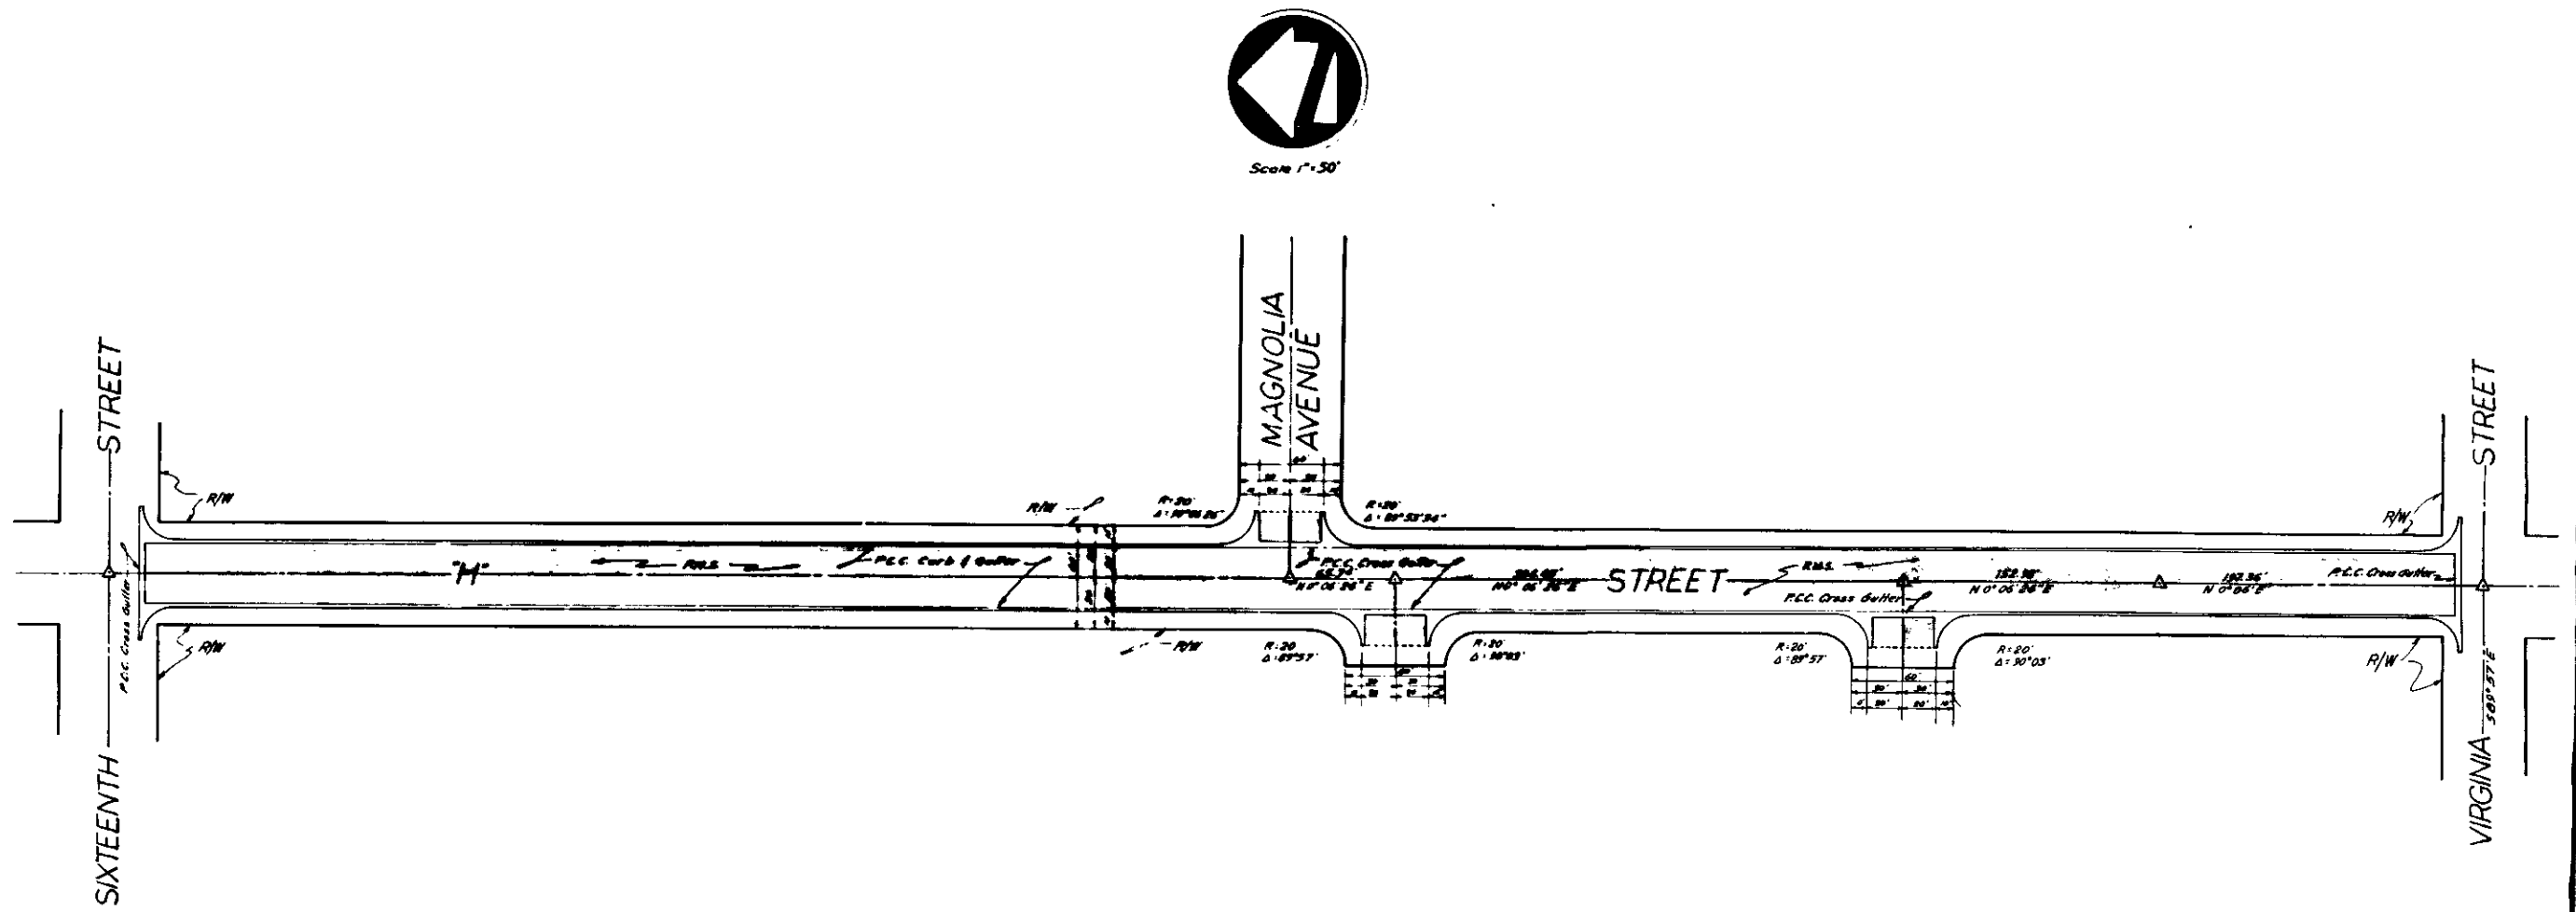

PROPOSED IMPROVEMENTS ON "H" STREET
VIRGINIA STREET TO SIXTEENTH STREET

CITY OF SAN BERNARDINO
 DEPARTMENT OF ENGINEERING
 JANUARY 1957