


CONCRETE PIPE - 14" DIA. - 12' L.  
SEWER IN

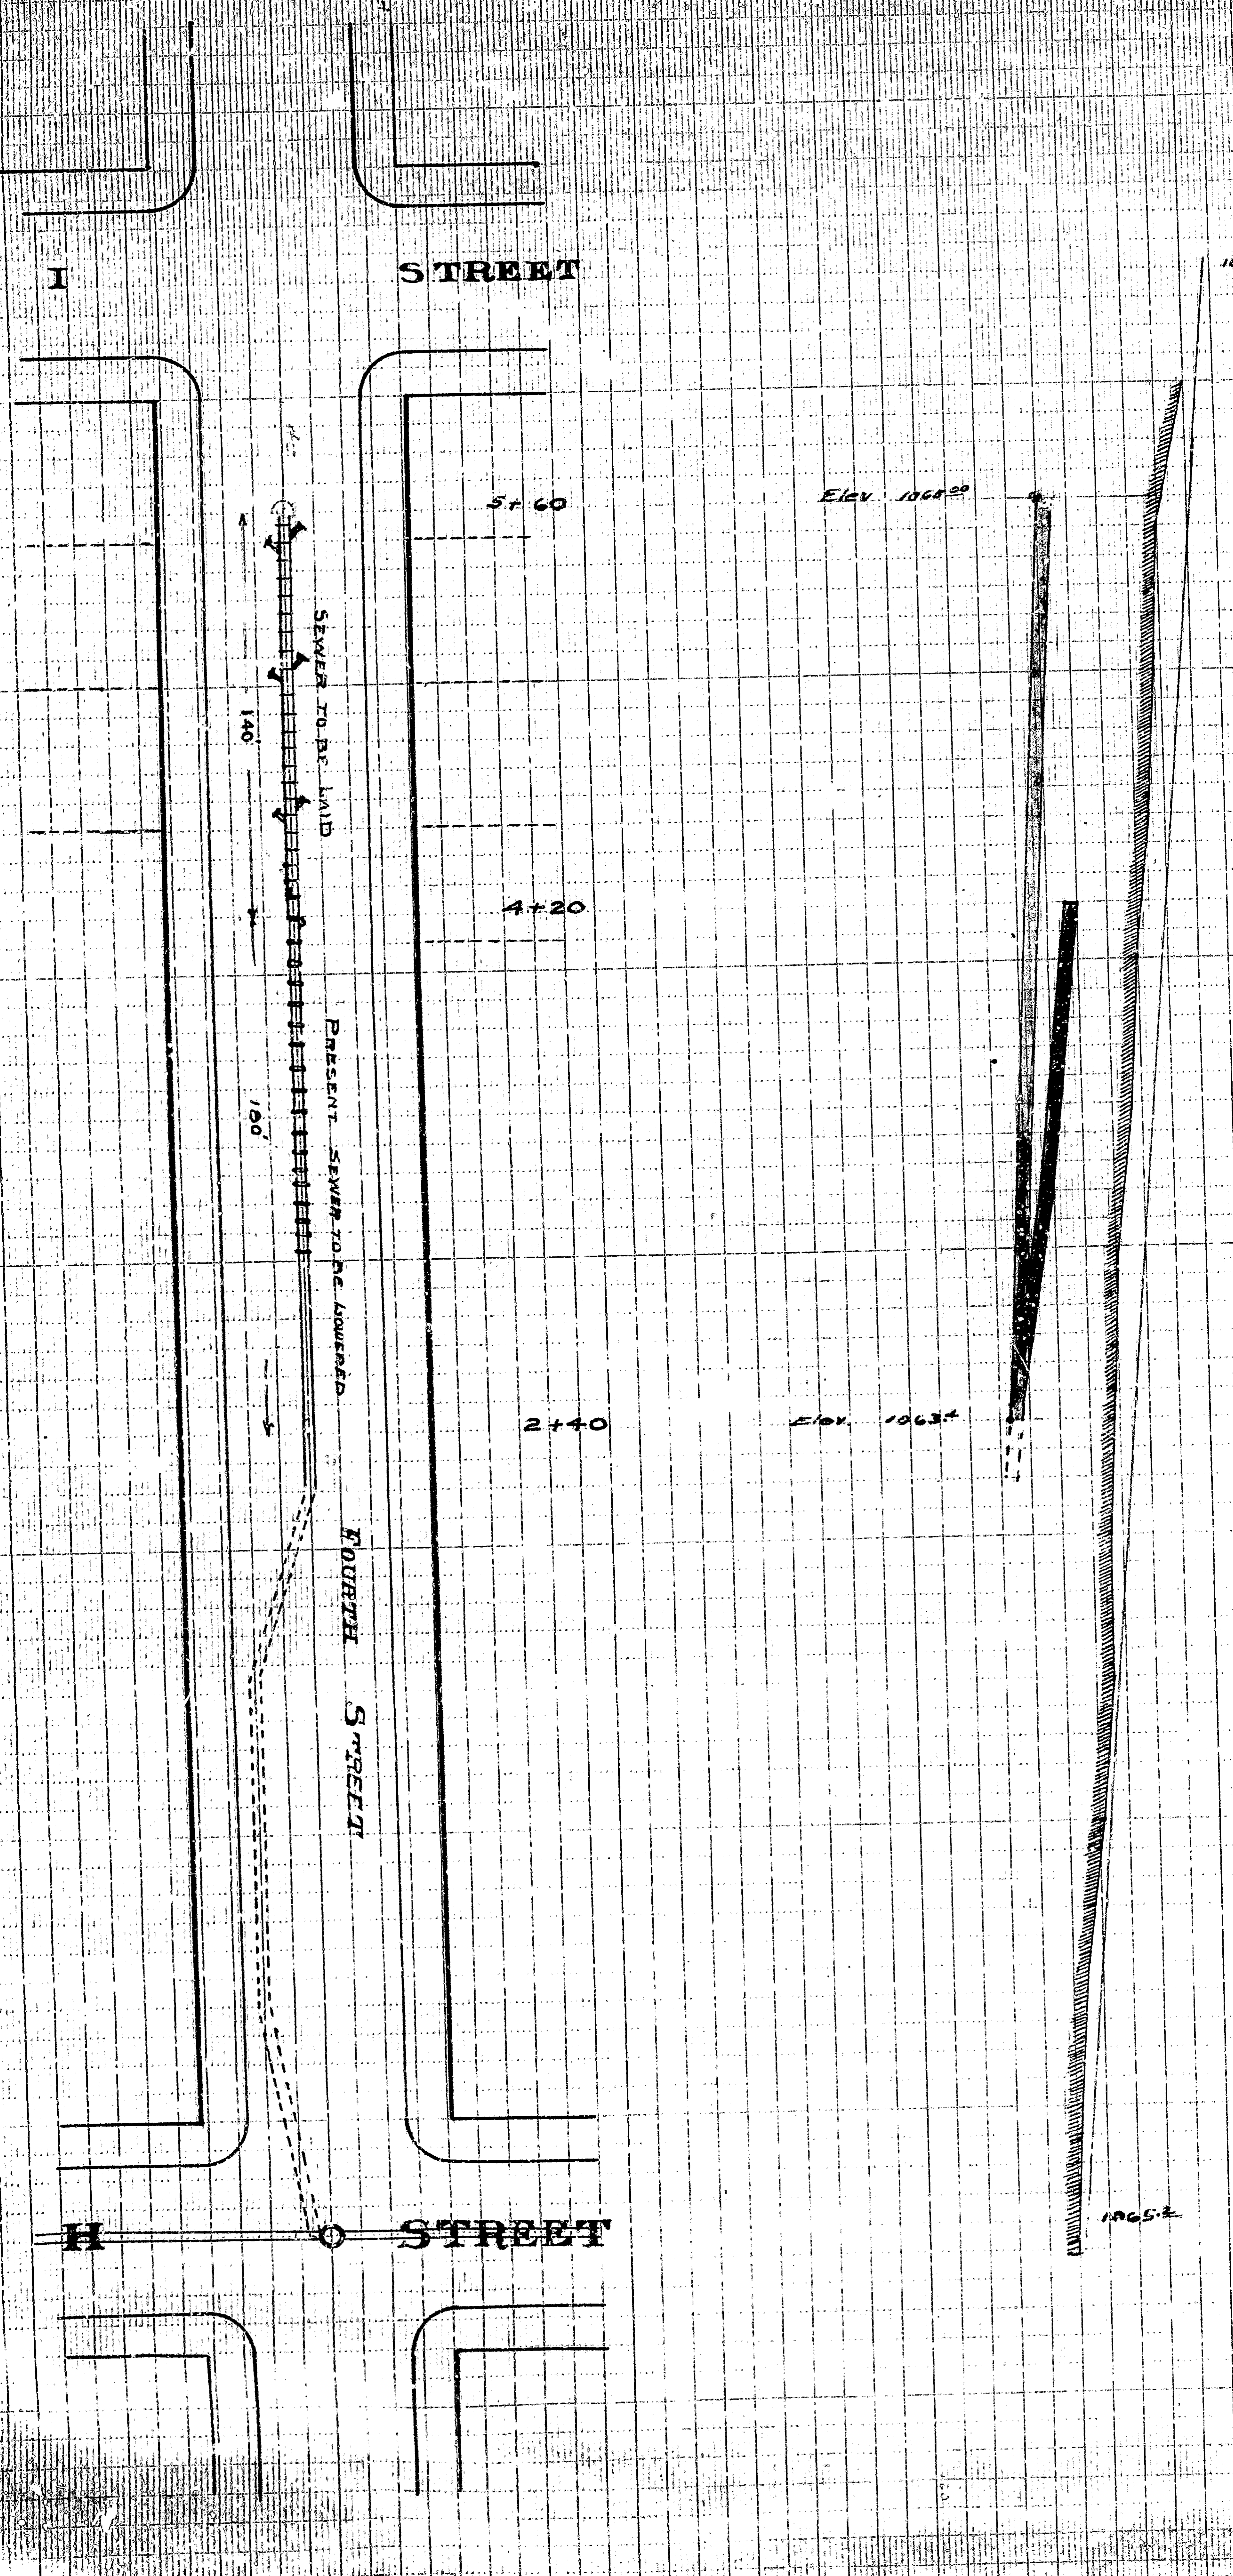

# FOURTH STREET SEWER PROFILE

DEC. 1909

A.L. Sloan  
City Engineer.

Topographical Survey

Topographical Survey