


Profile - S. 200' W. 100' S. 100' E.

53

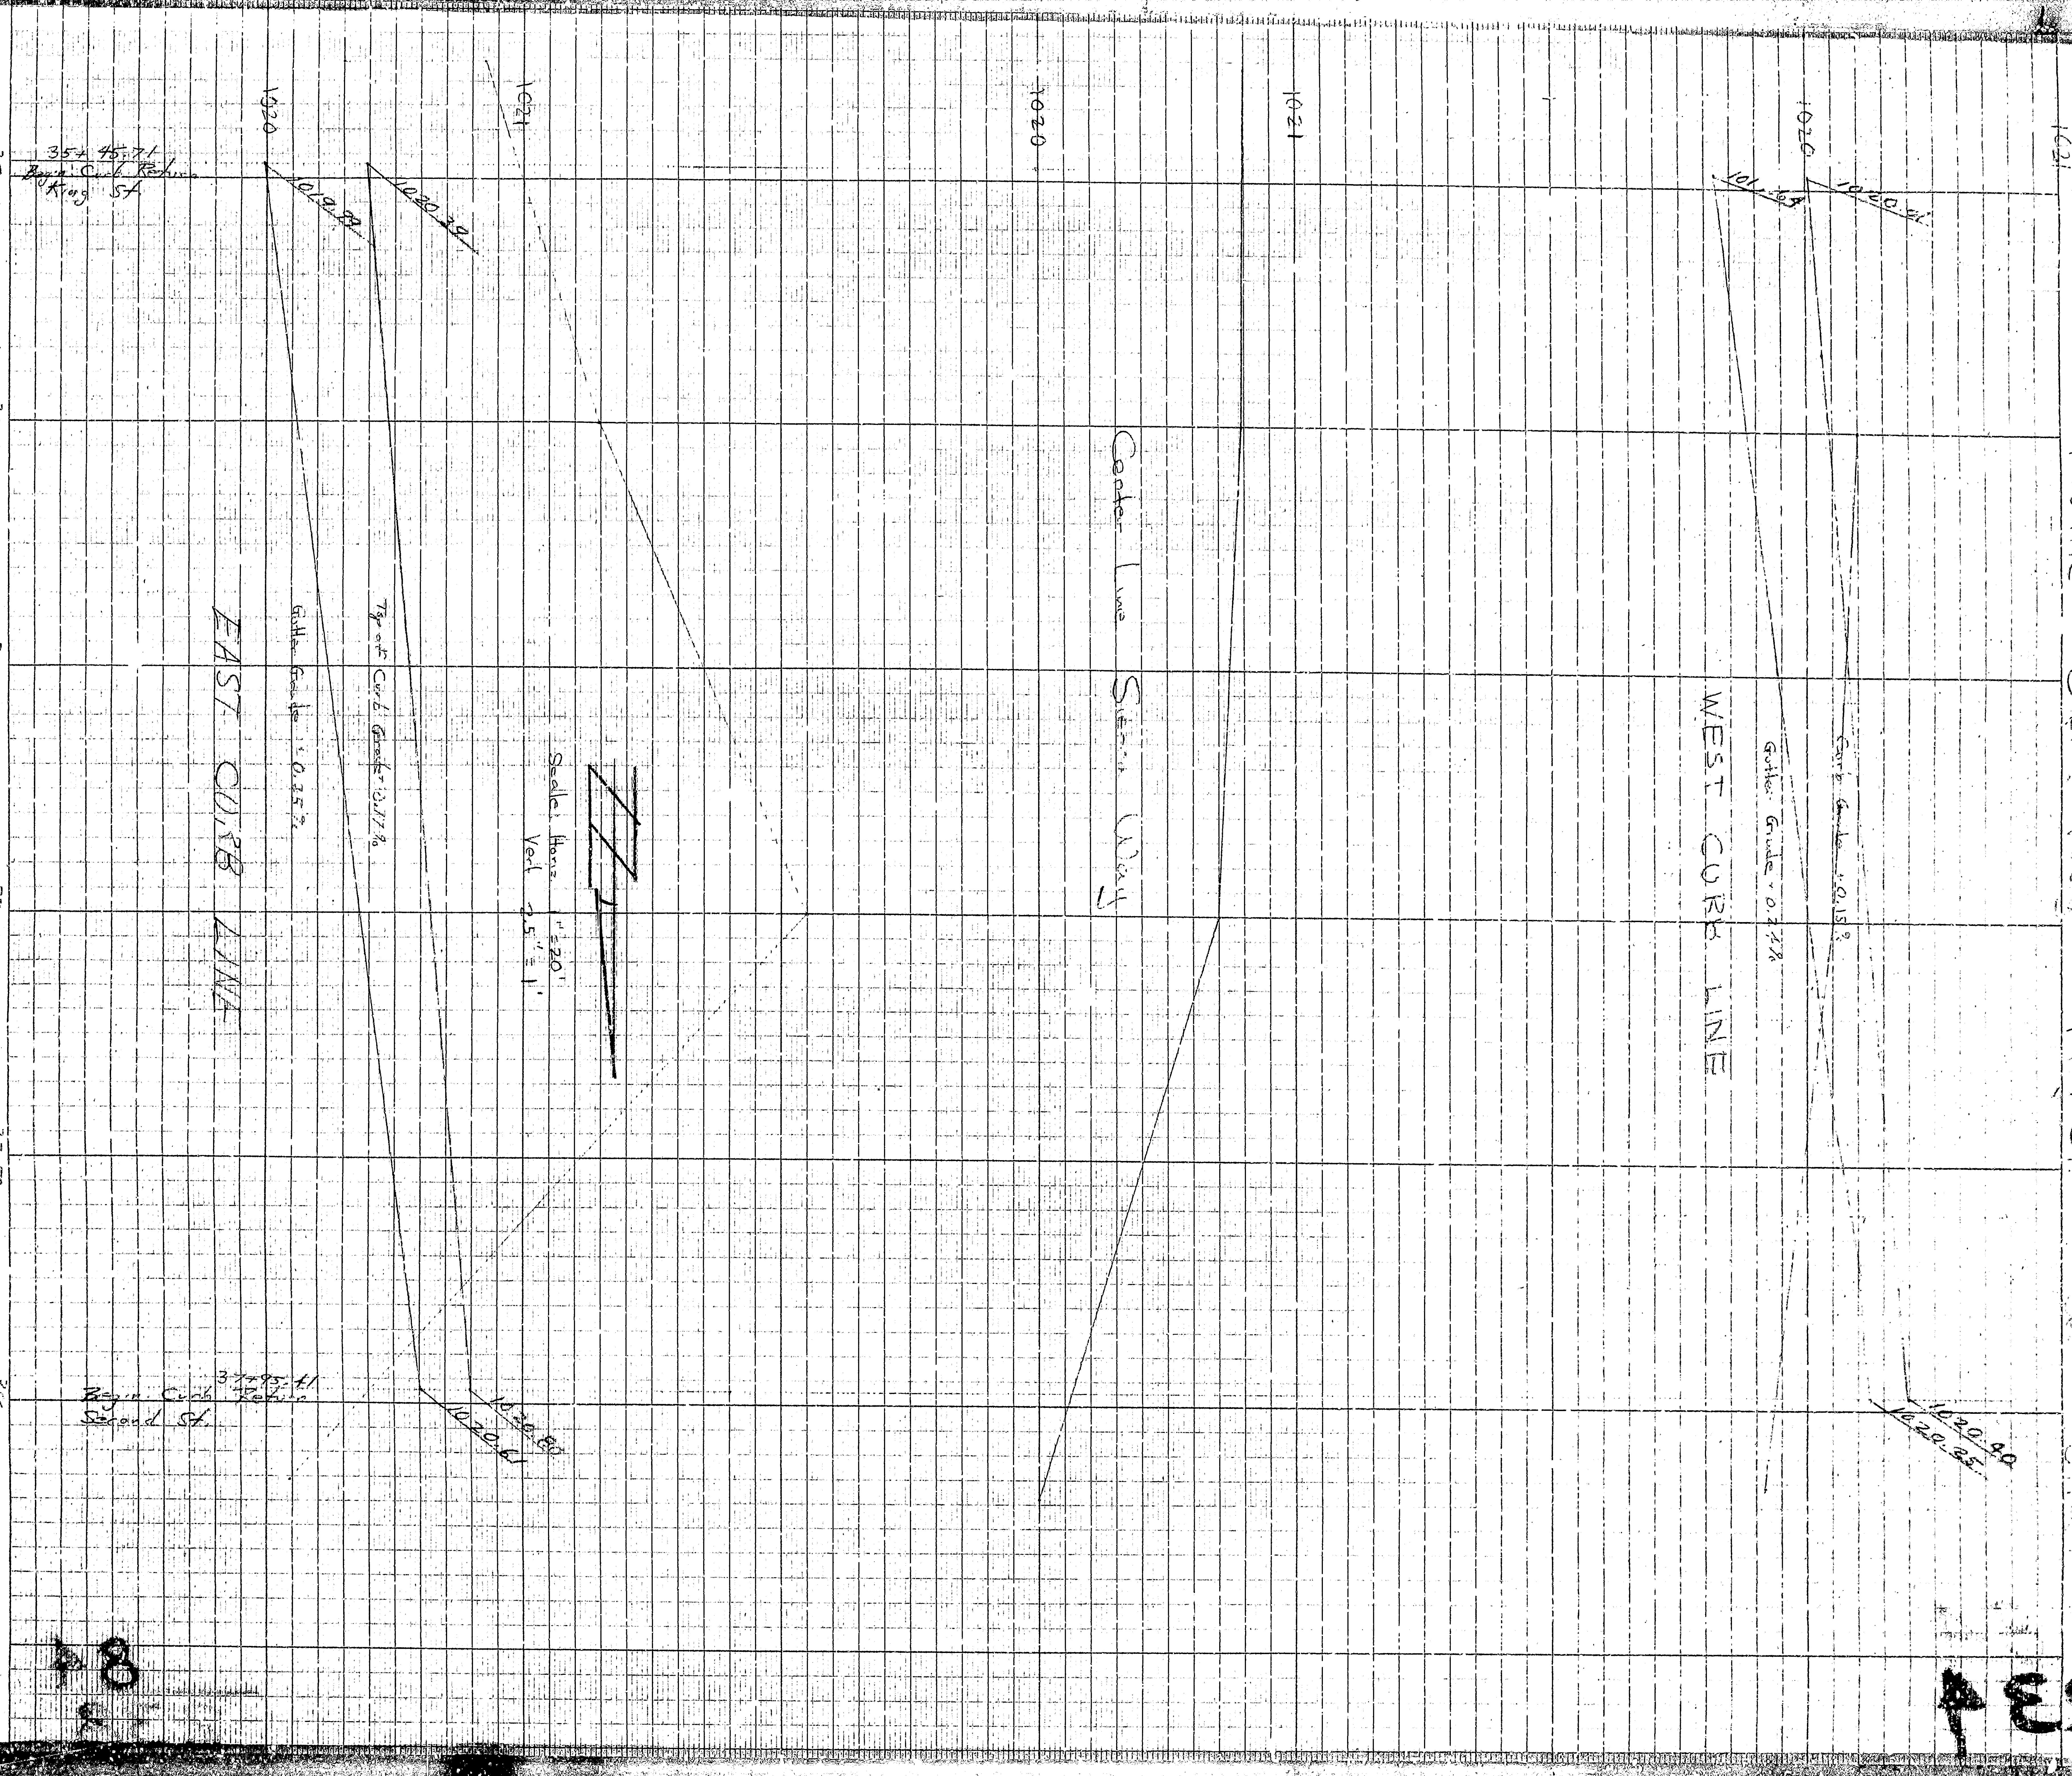

Scale: Horiz. 1" = 20', Vert. 1" = 5' 3.11"

Type of Cut: Grade 0.278

Grade Cut: 0.257

Cut: Grade 0.188

WEST CURB LINE

EAST CURB LINE


Center Line Street Way

CUT

18

53

Profile - Stone Way (E.S.)

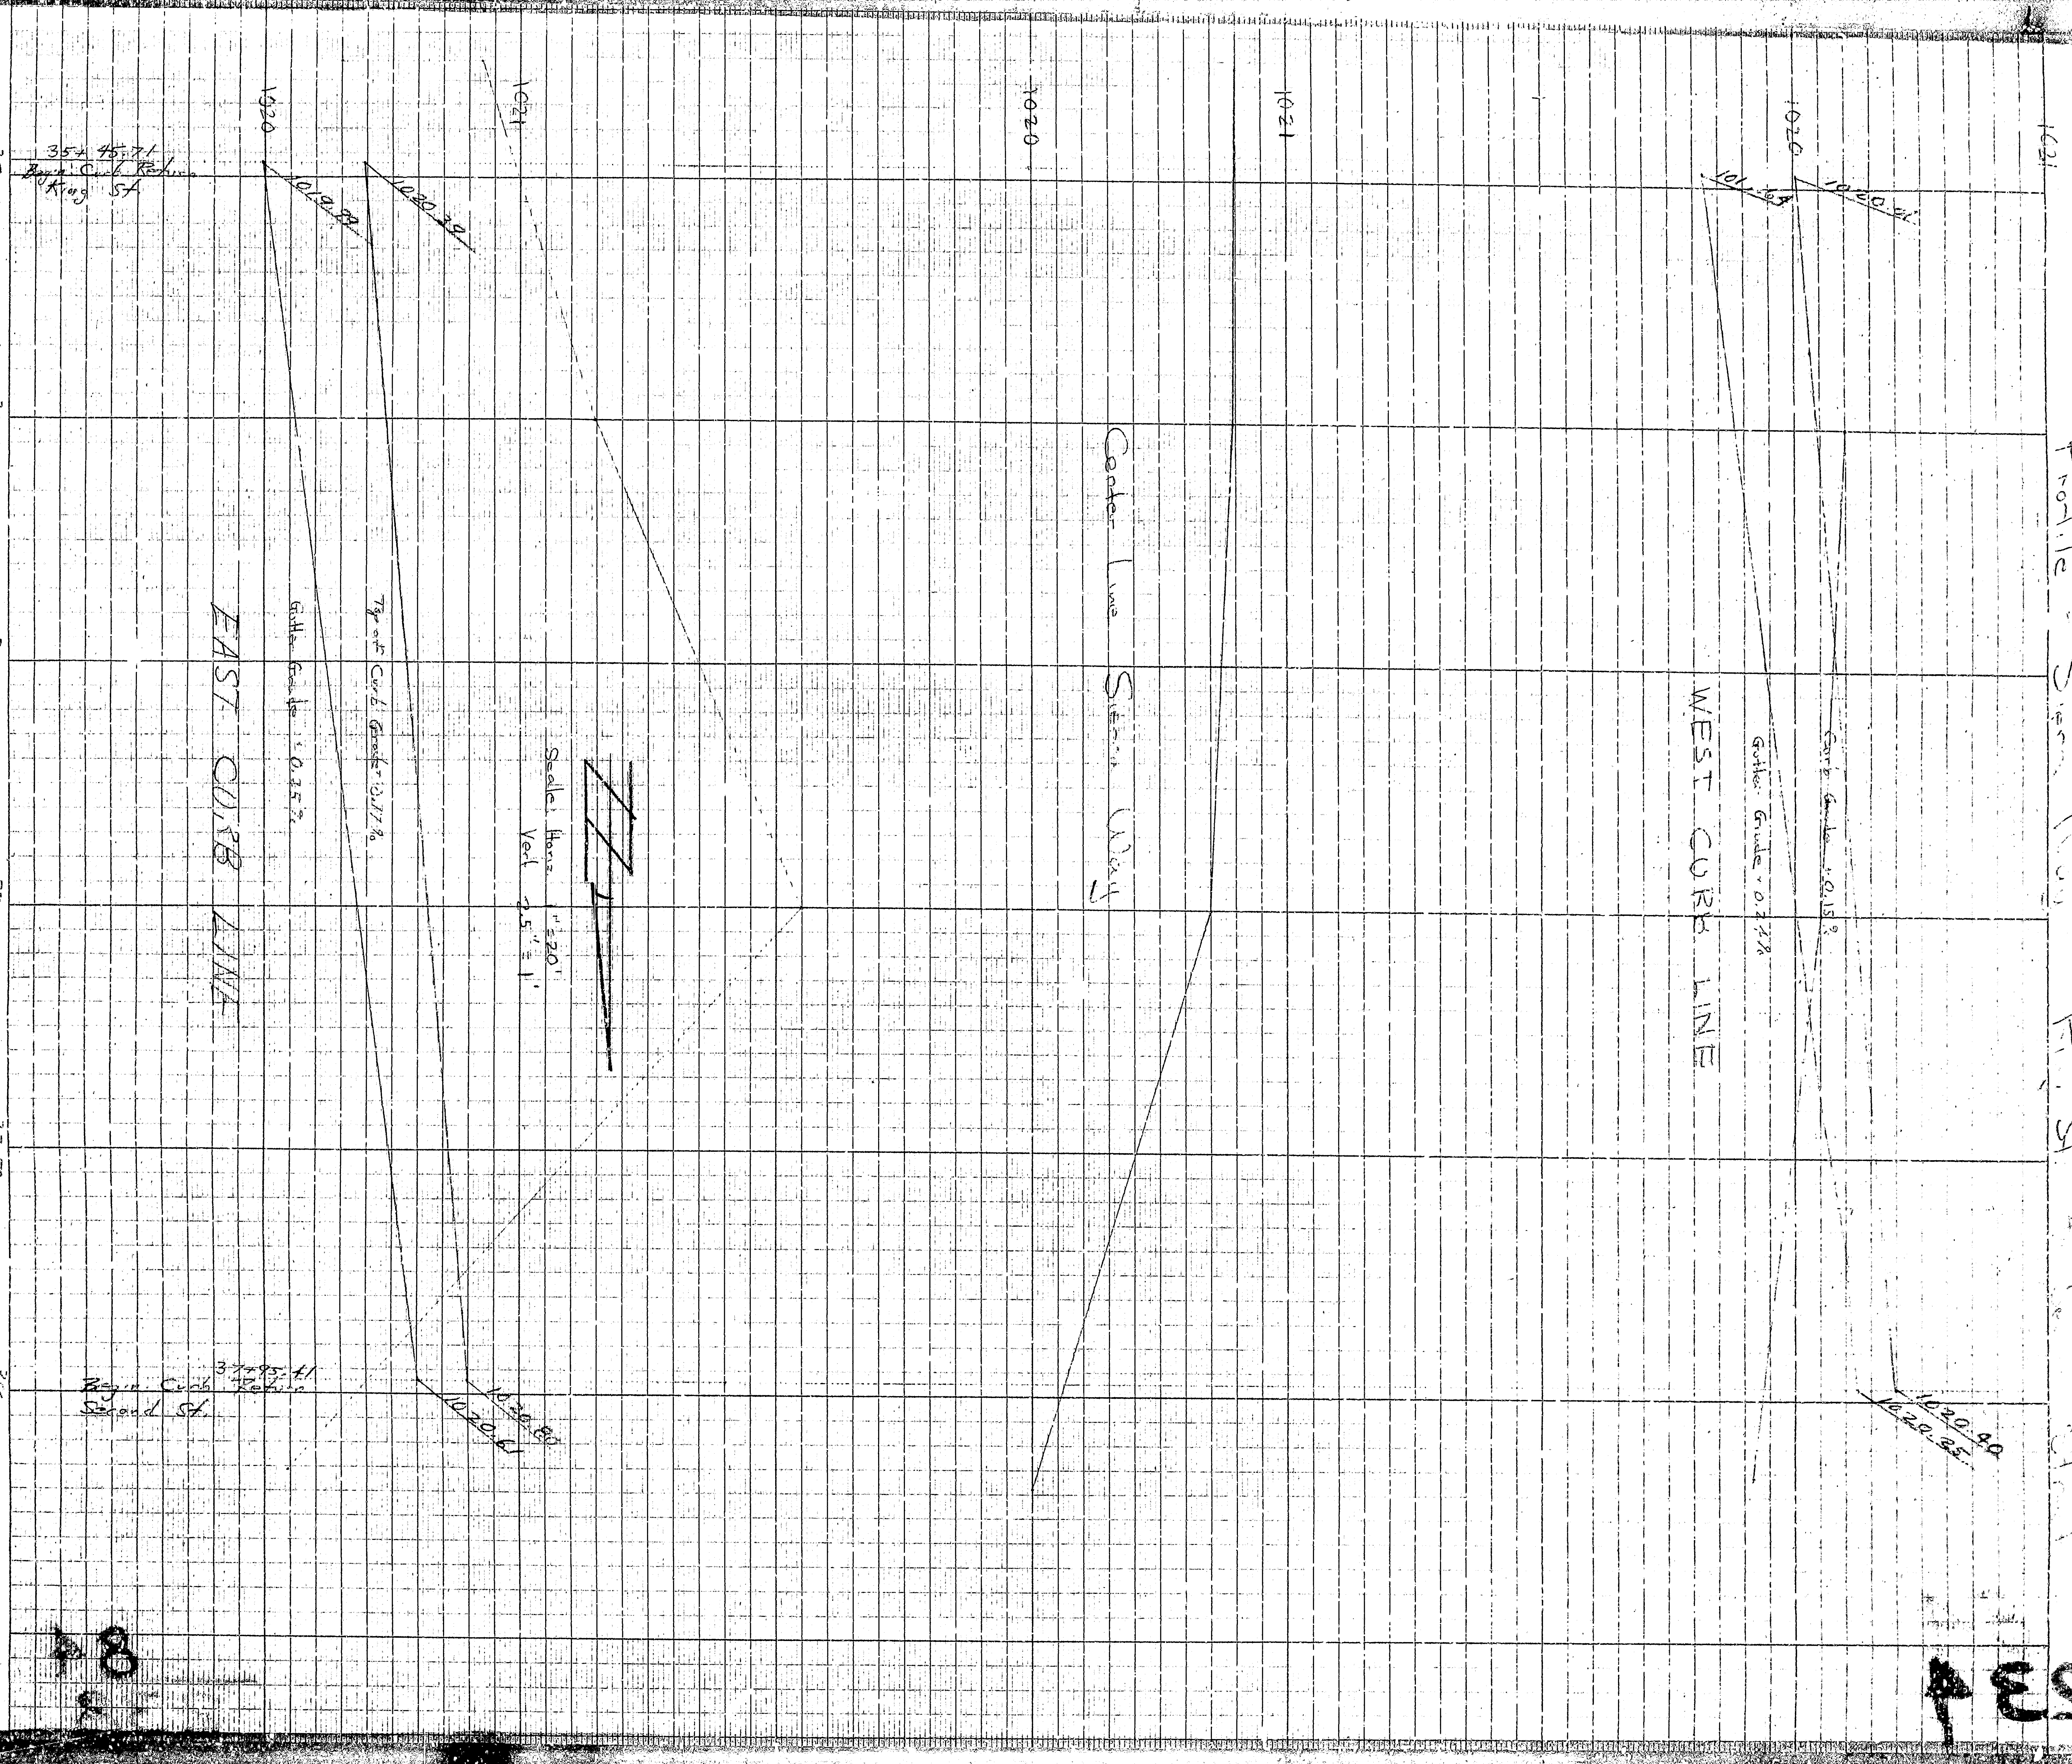

PROF. 2500000000  
NEW YORK

KEPPEL & SPOFFORD  
NEW YORK

PROF. 2500000000  
NEW YORK

334

18