


PLAN NO 1881
 FOR THE IMPROVEMENT OF
ACACIA AVENUE
 BETWEEN
 THIRTY-THIRD STREET AND THIRTY-FOURTH STREET
 IN THE
 CITY OF SAN BERNARDINO
 CALIFORNIA

DECEMBER 1948

R. D. FORSYTHE
 ACTING CITY ENGINEER

PLAN ADOPTED January 31, 1949

FILED
 R. D. FORSYTHE
 ACTING CITY ENGINEER

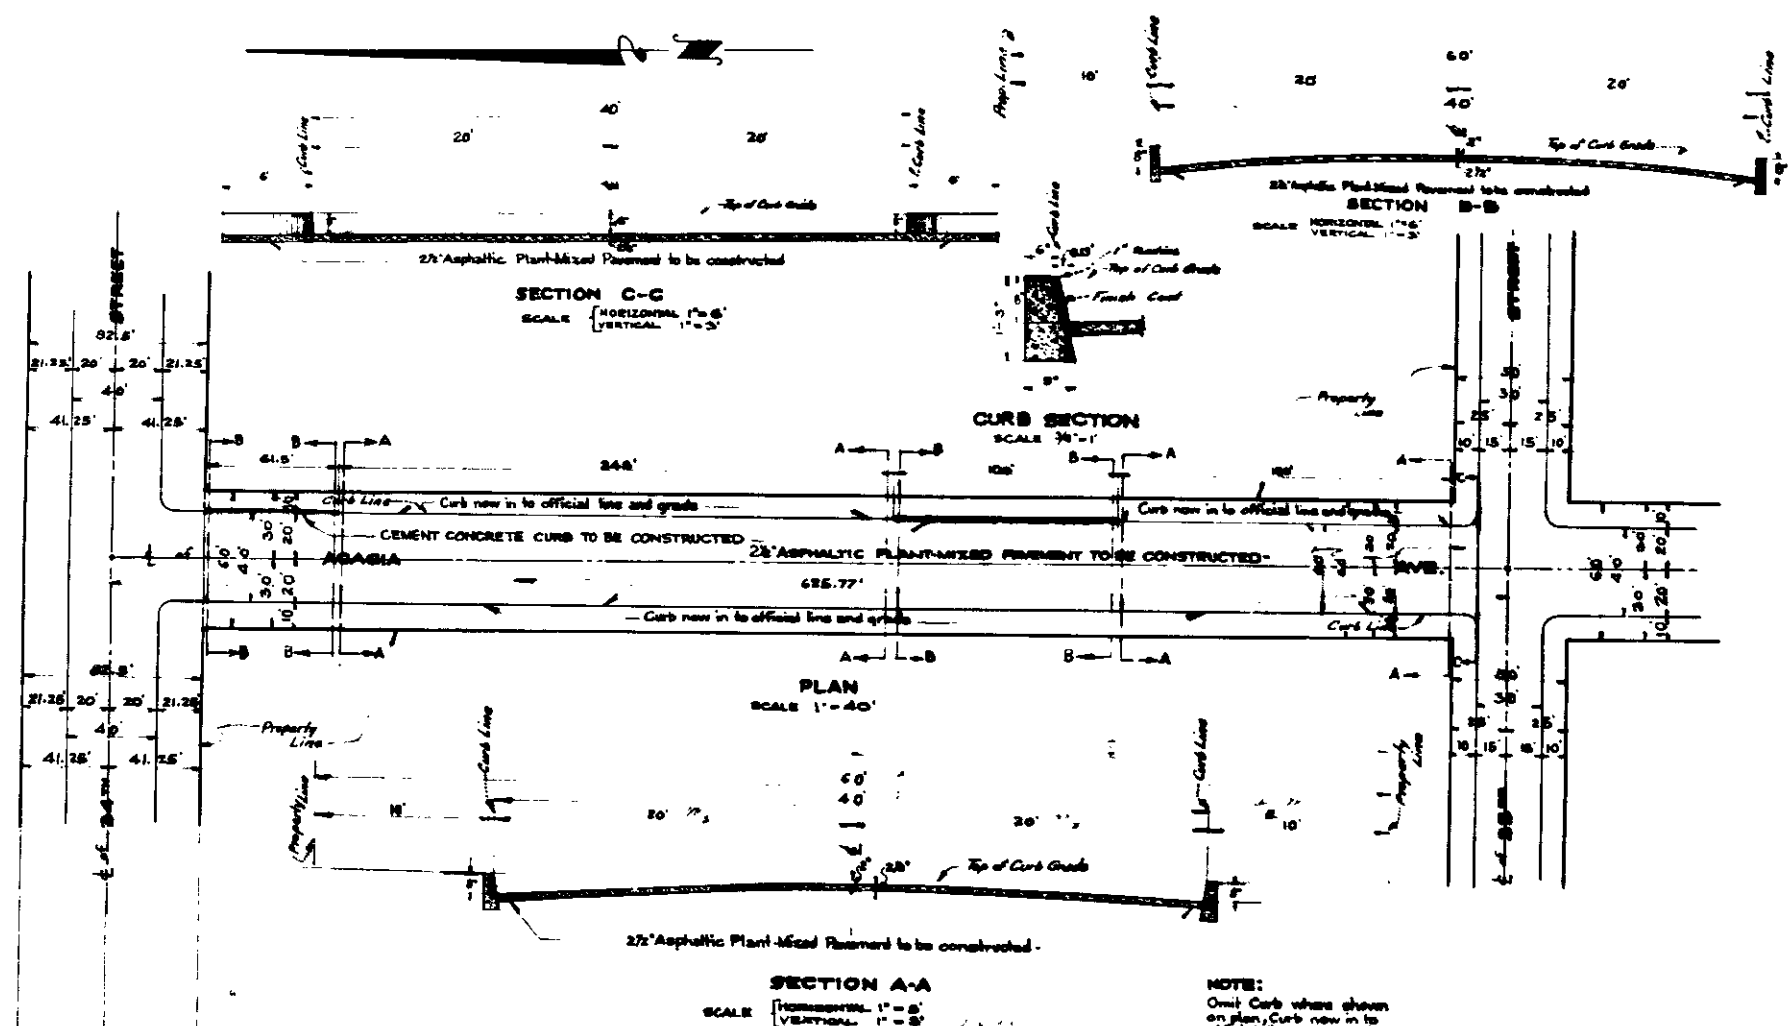

EXPANSION JOINTS
 A 2' Expansion Joint shall be constructed at intervals of 50 feet thru all Concrete Curbs ordered constructed on this plan.

PROFILE LEGEND
 Approximate Present Surface of Ground shown by Black Line Here.
 Grade to which Work shall be done shown by Red Line Here.

LEGEND
 or ft means inch or feet.
 or ft means feet or feet.
 N.P. means number.
 E.L. means Elevation.
 C.L. means Center Line.
 Ave. means Avenue.
 Cement Concrete Curb to be constructed shown thus: in section thus: constructed shown thus: in section thus:

TITLE TO STREET
 West Half of ACACIA AVENUE was established as BURKETT LANE by Tract No 1733, Thomas Green, Buena Vista Colony, recorded in Book 26 of maps at page 7 to 12 inclusive.
 East Half of ACACIA AVENUE was established as BURKETT STREET by Tract No 1850, North Side Heights, recorded in Book 26 of maps at page 28, records of San Bernardino County.
 Name changed to ACACIA AVENUE by Resolution No 187 of the City of San Bernardino, California.
 Adopted June 15, 1921.

GRADE ORDINANCE
 Grade of ACACIA AVENUE was established by Resolution No 107 of the City of San Bernardino, California.
 Adopted Jan. 18, 1948.

DATA
 All Elevations shown on this plan are in feet and inches above a plane which is 1046.28 feet below the City Bench Mark as established by Ordinance 363 of the City of San Bernardino, California.

