

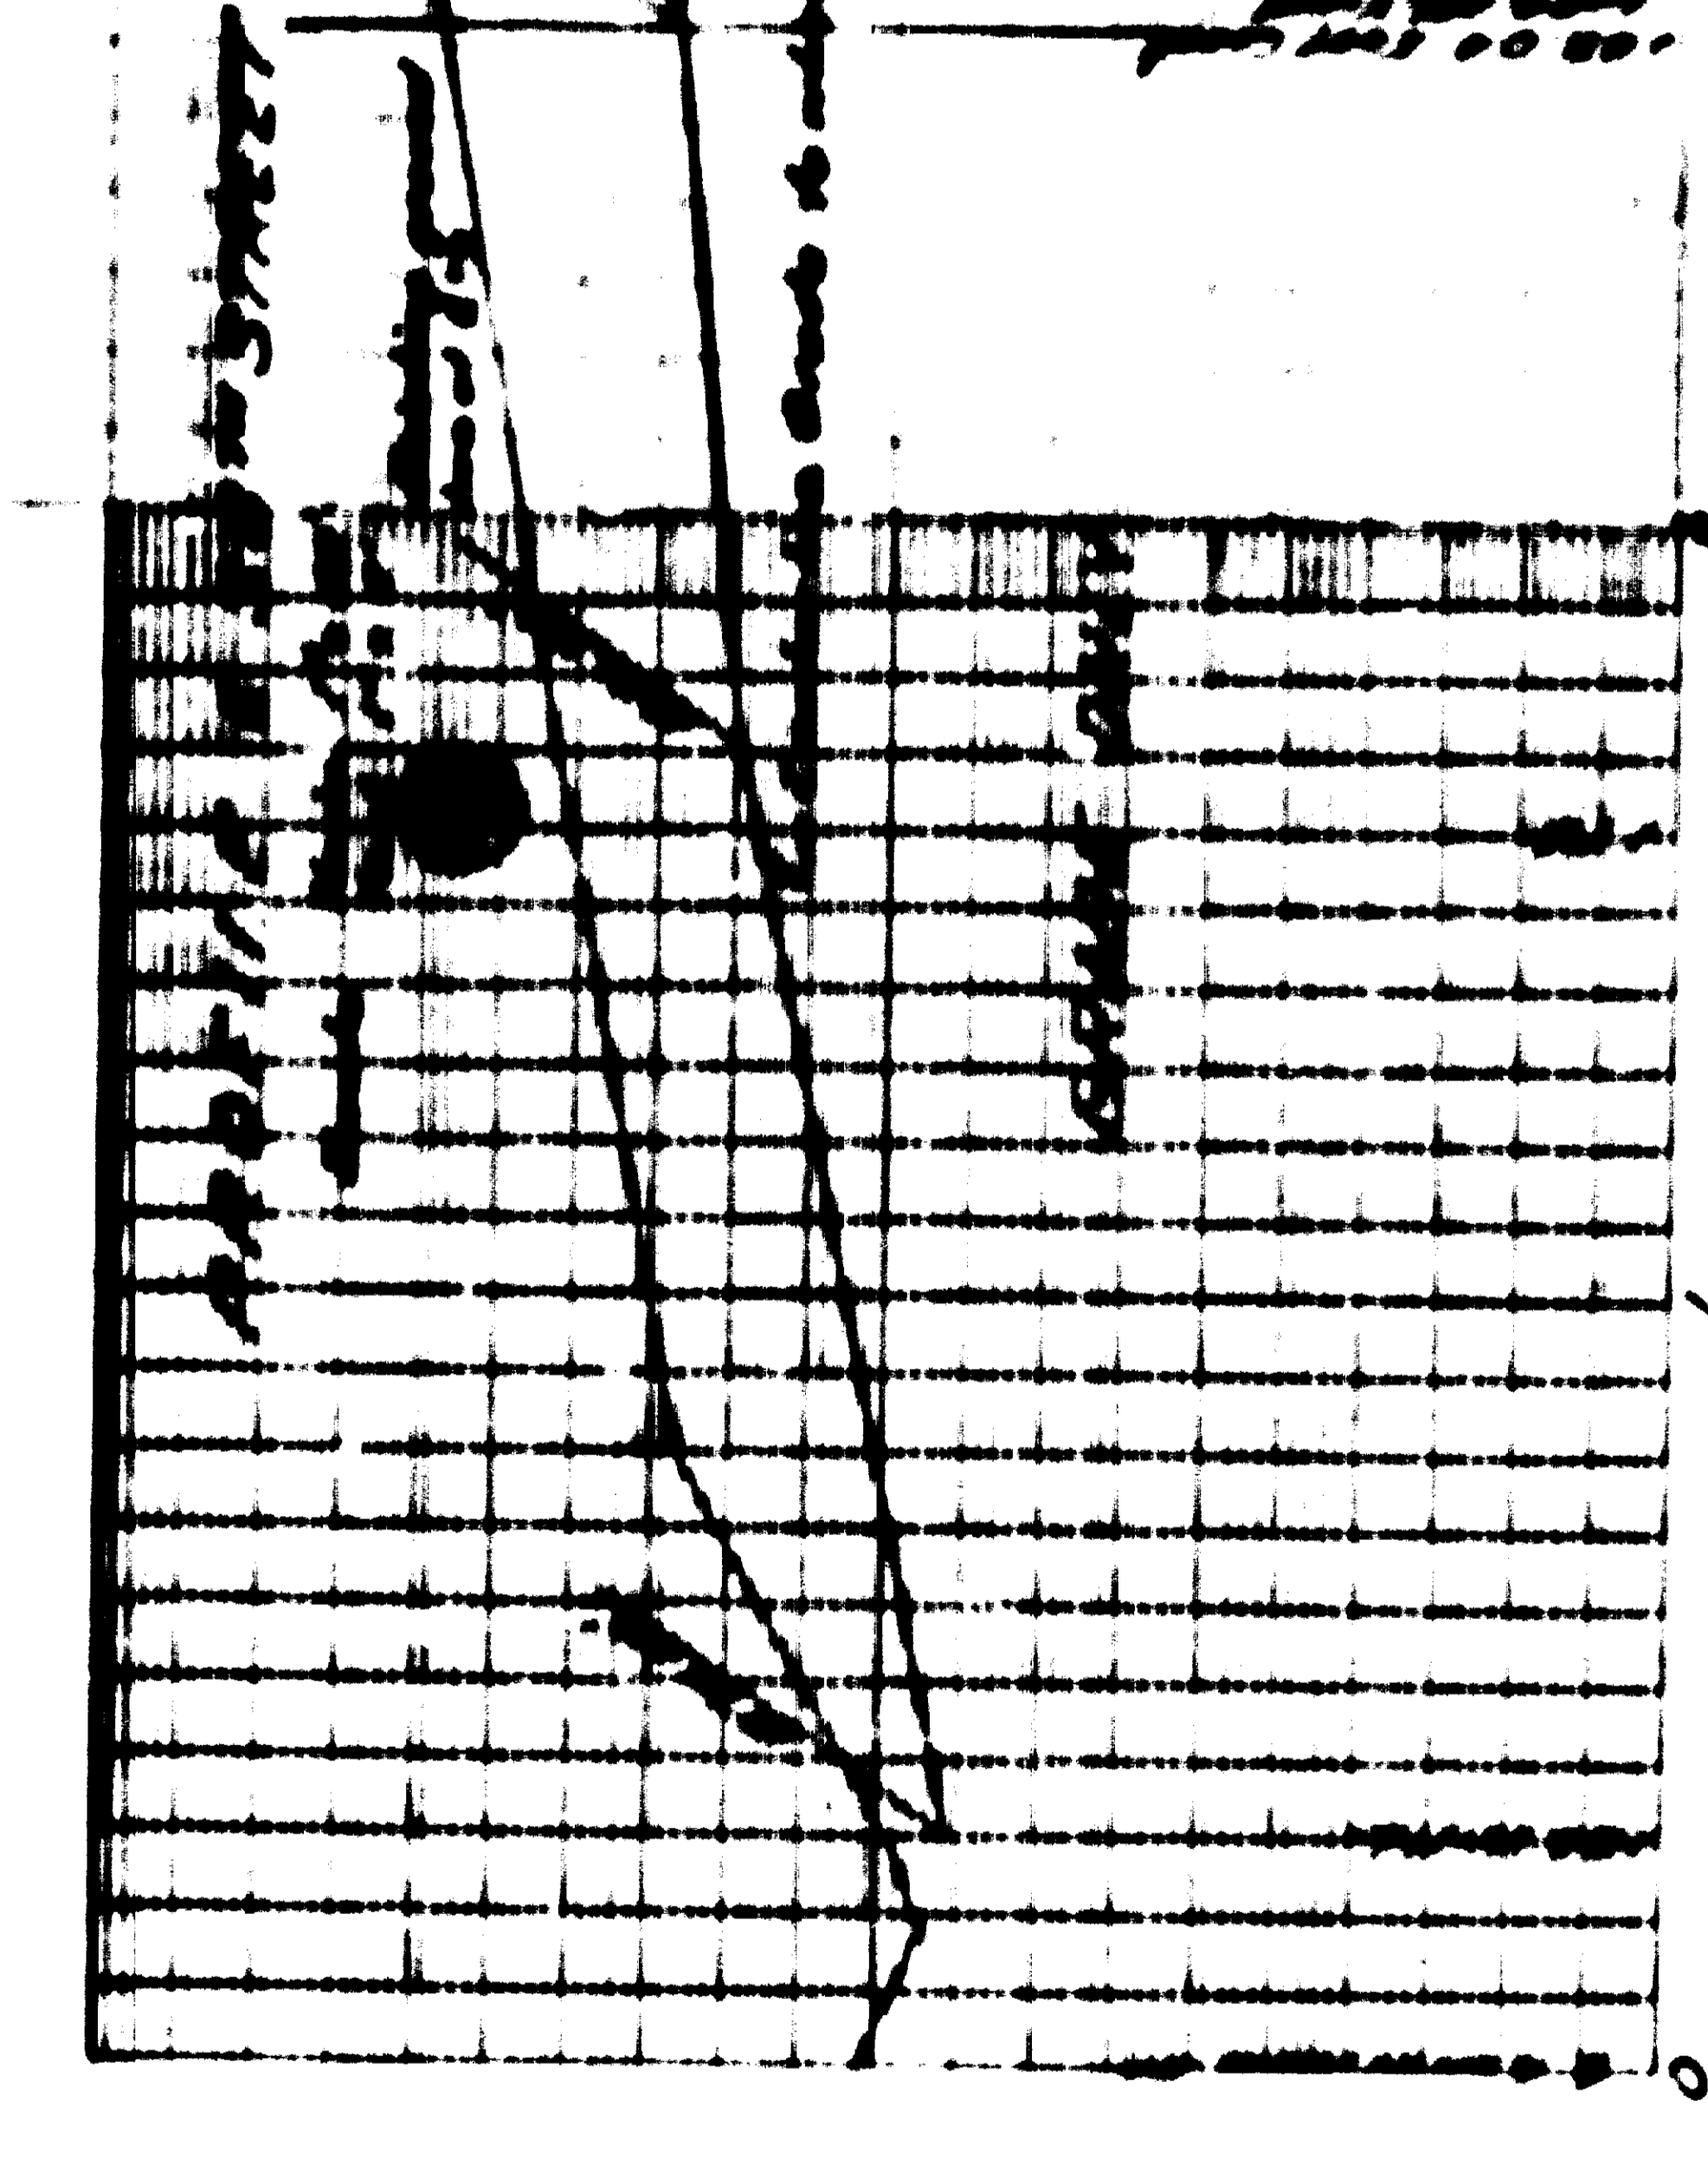




DRIVEWAY DETAIL
As Shown in the Plans

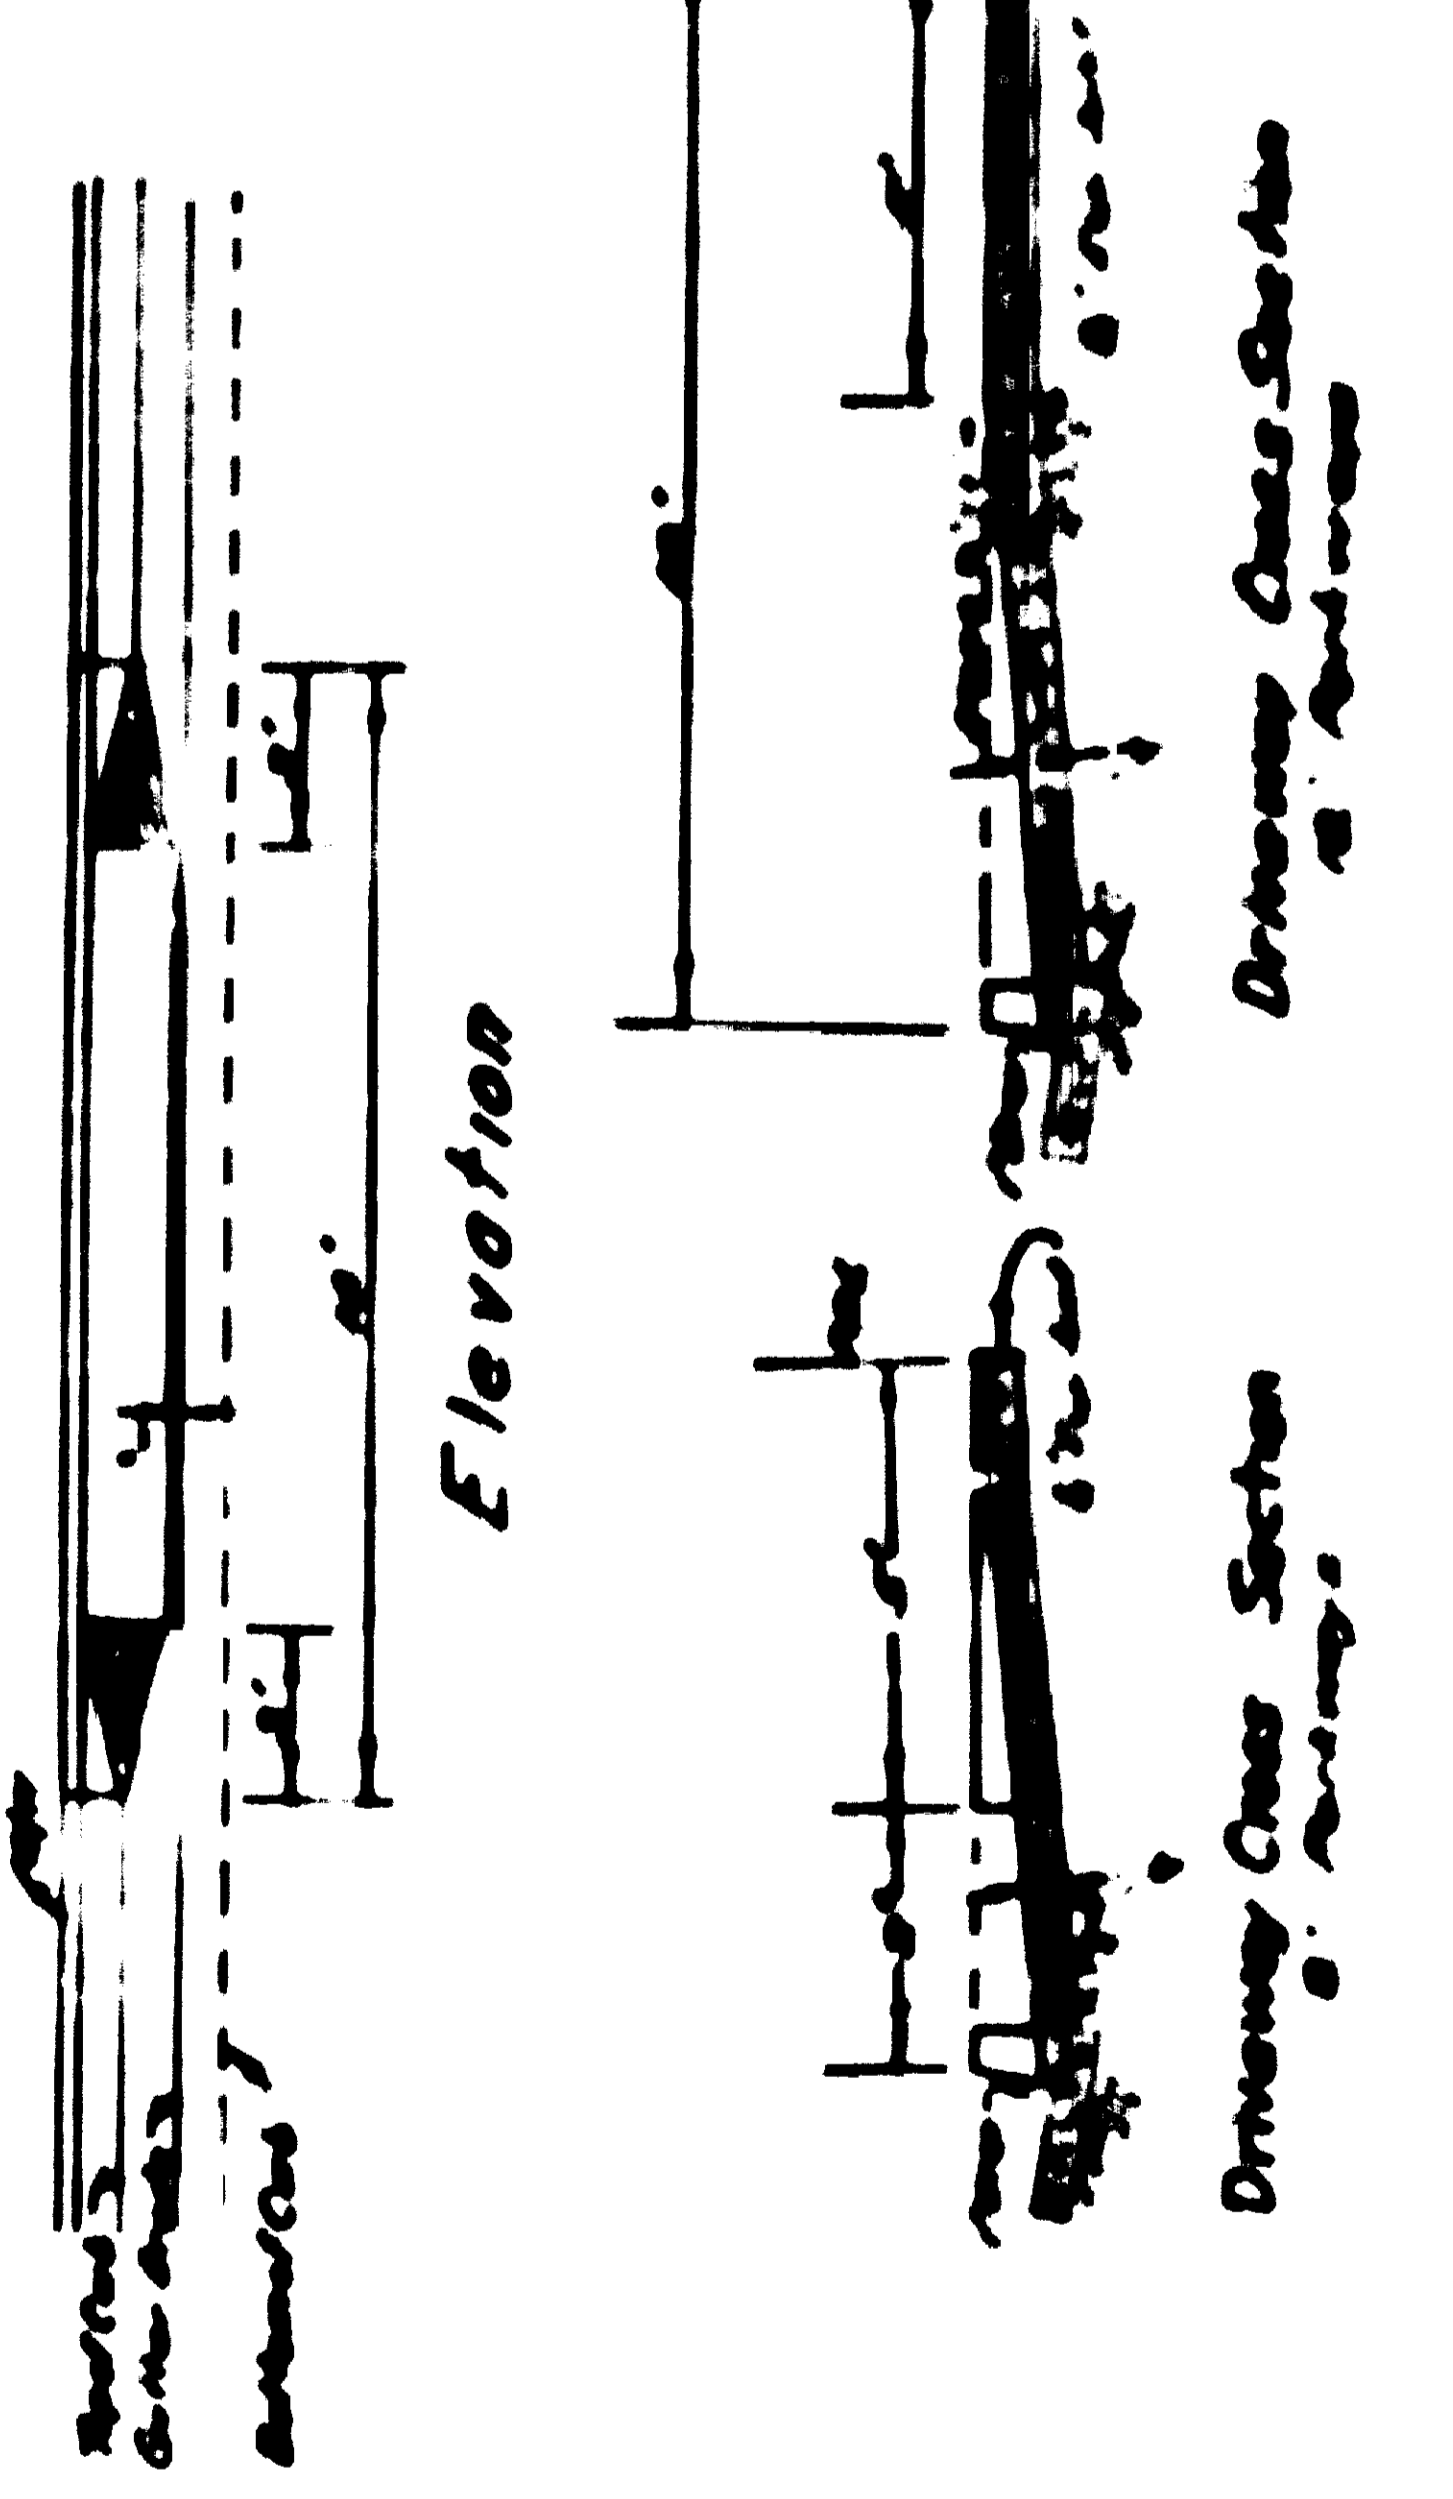


TYPICAL CROSS SECTION OF STREET

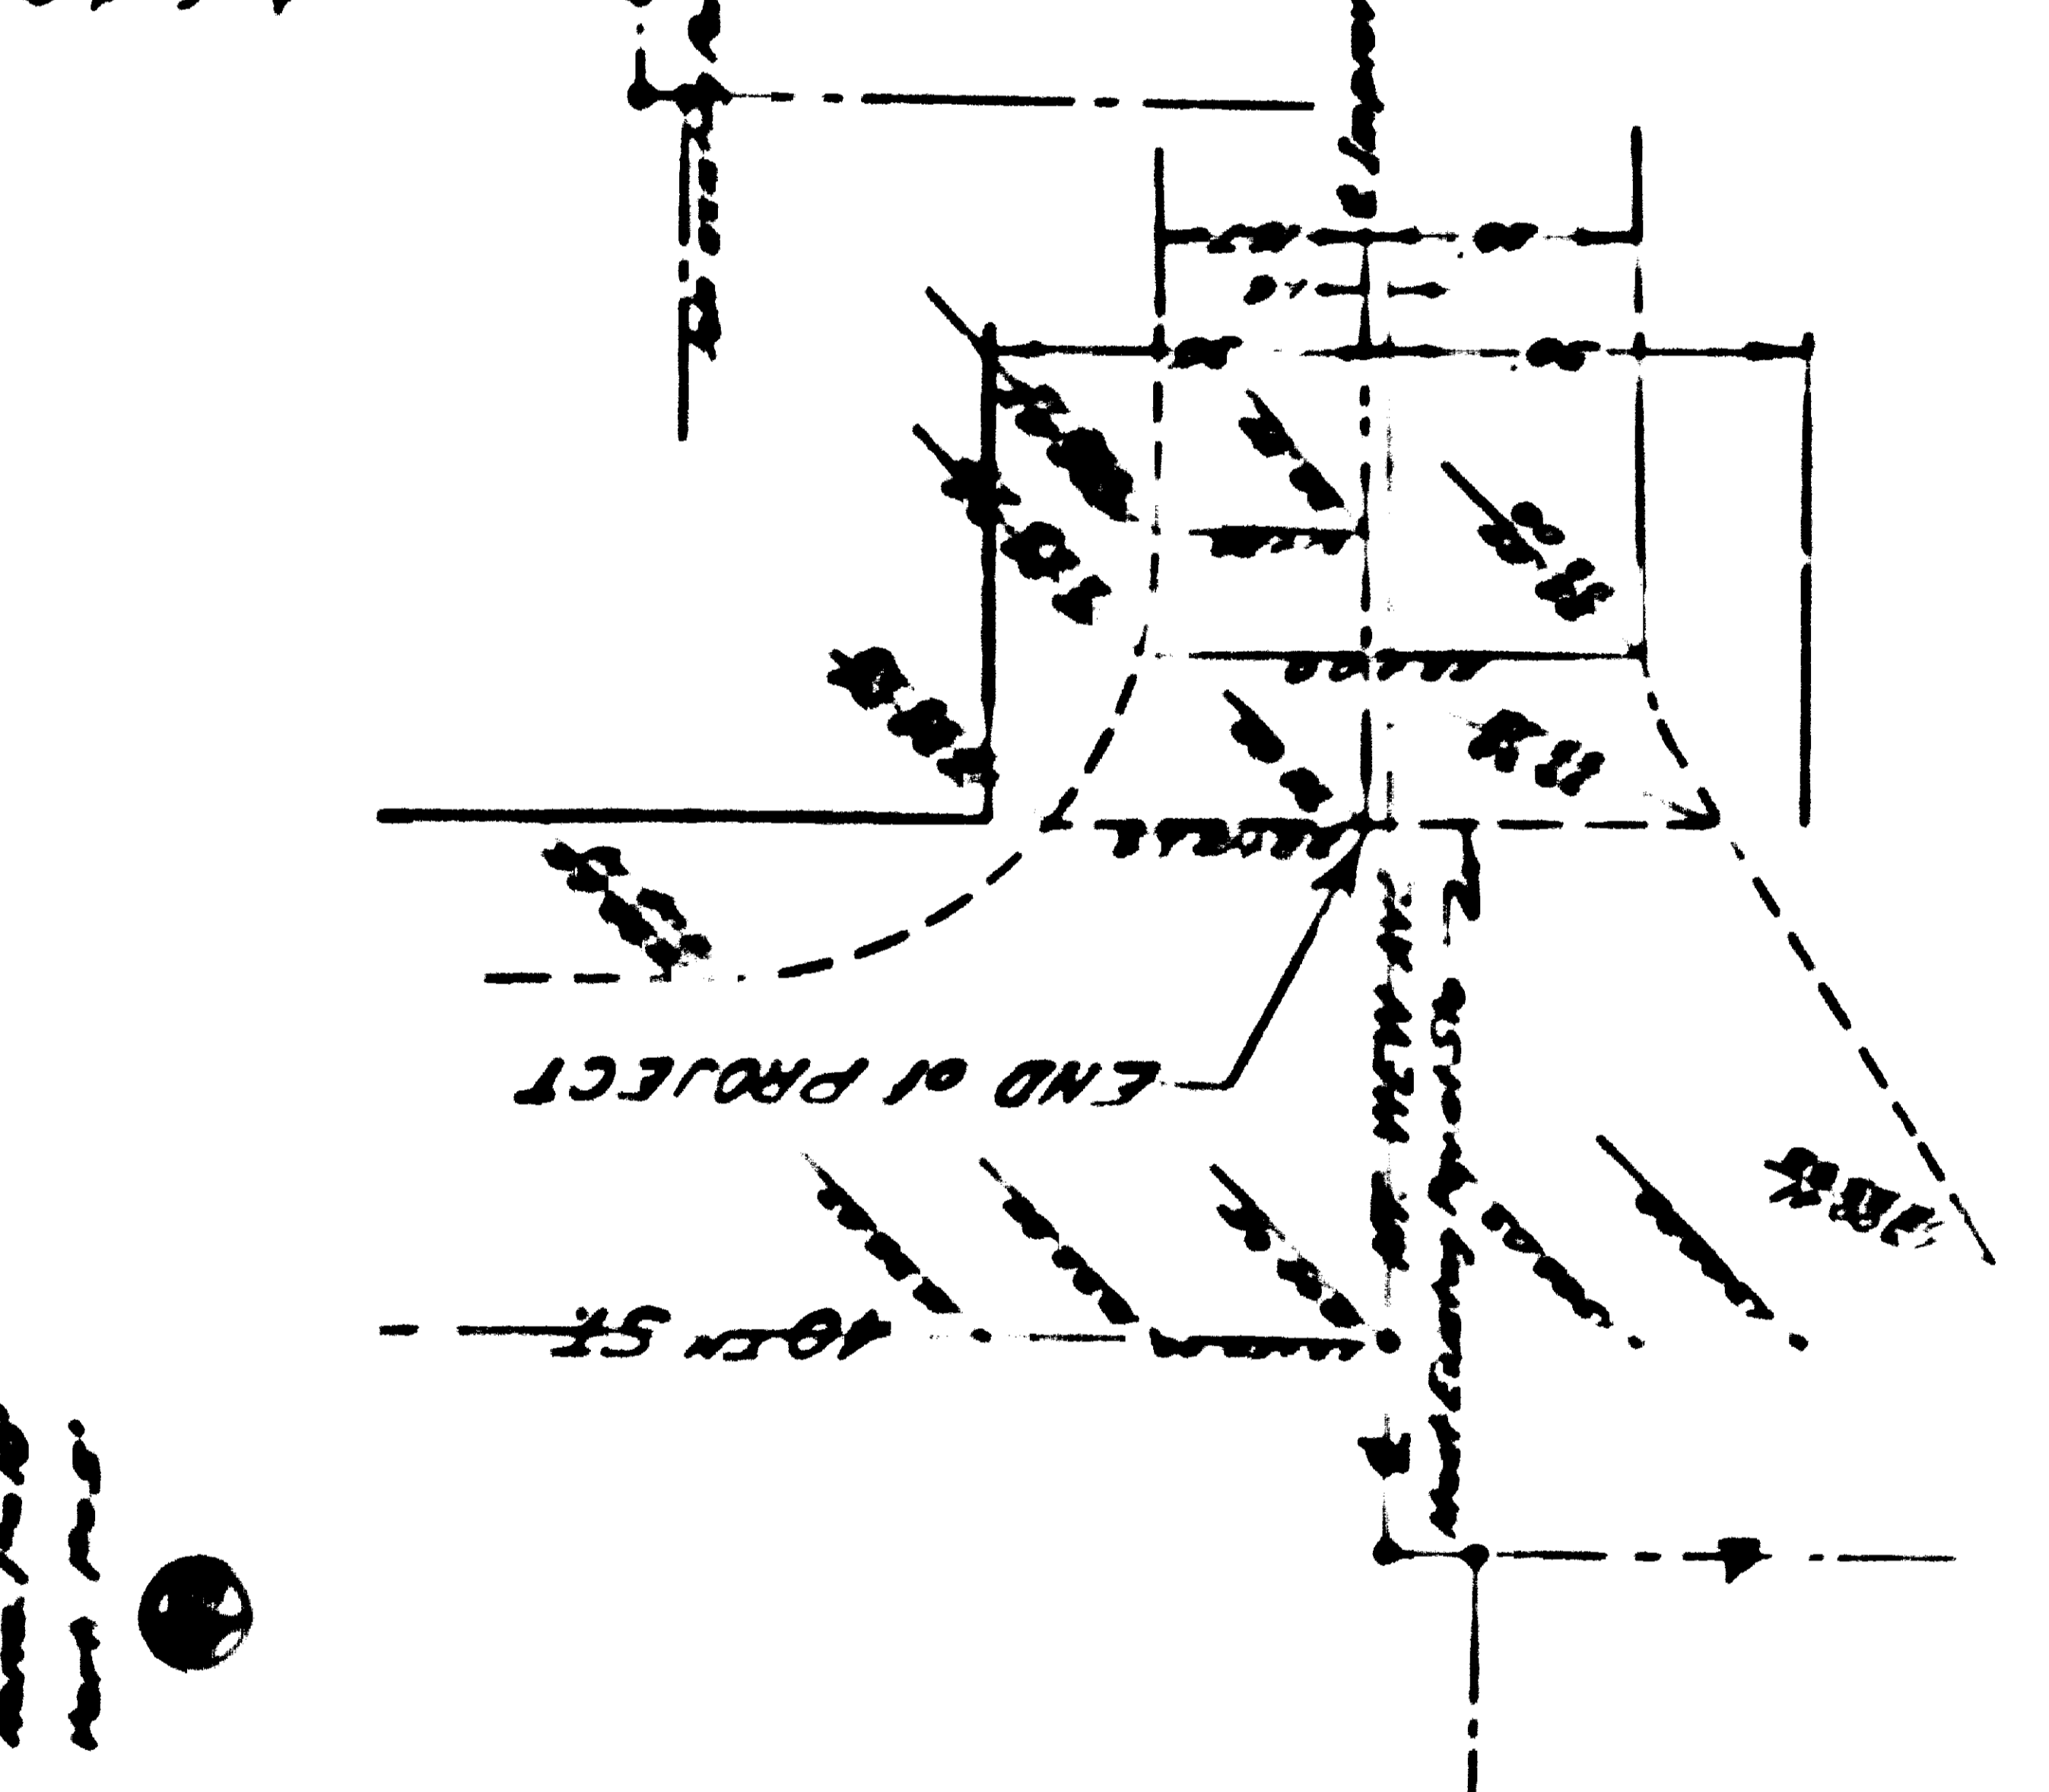




INTERSECTION LEVELS
Scale 1" = 20'

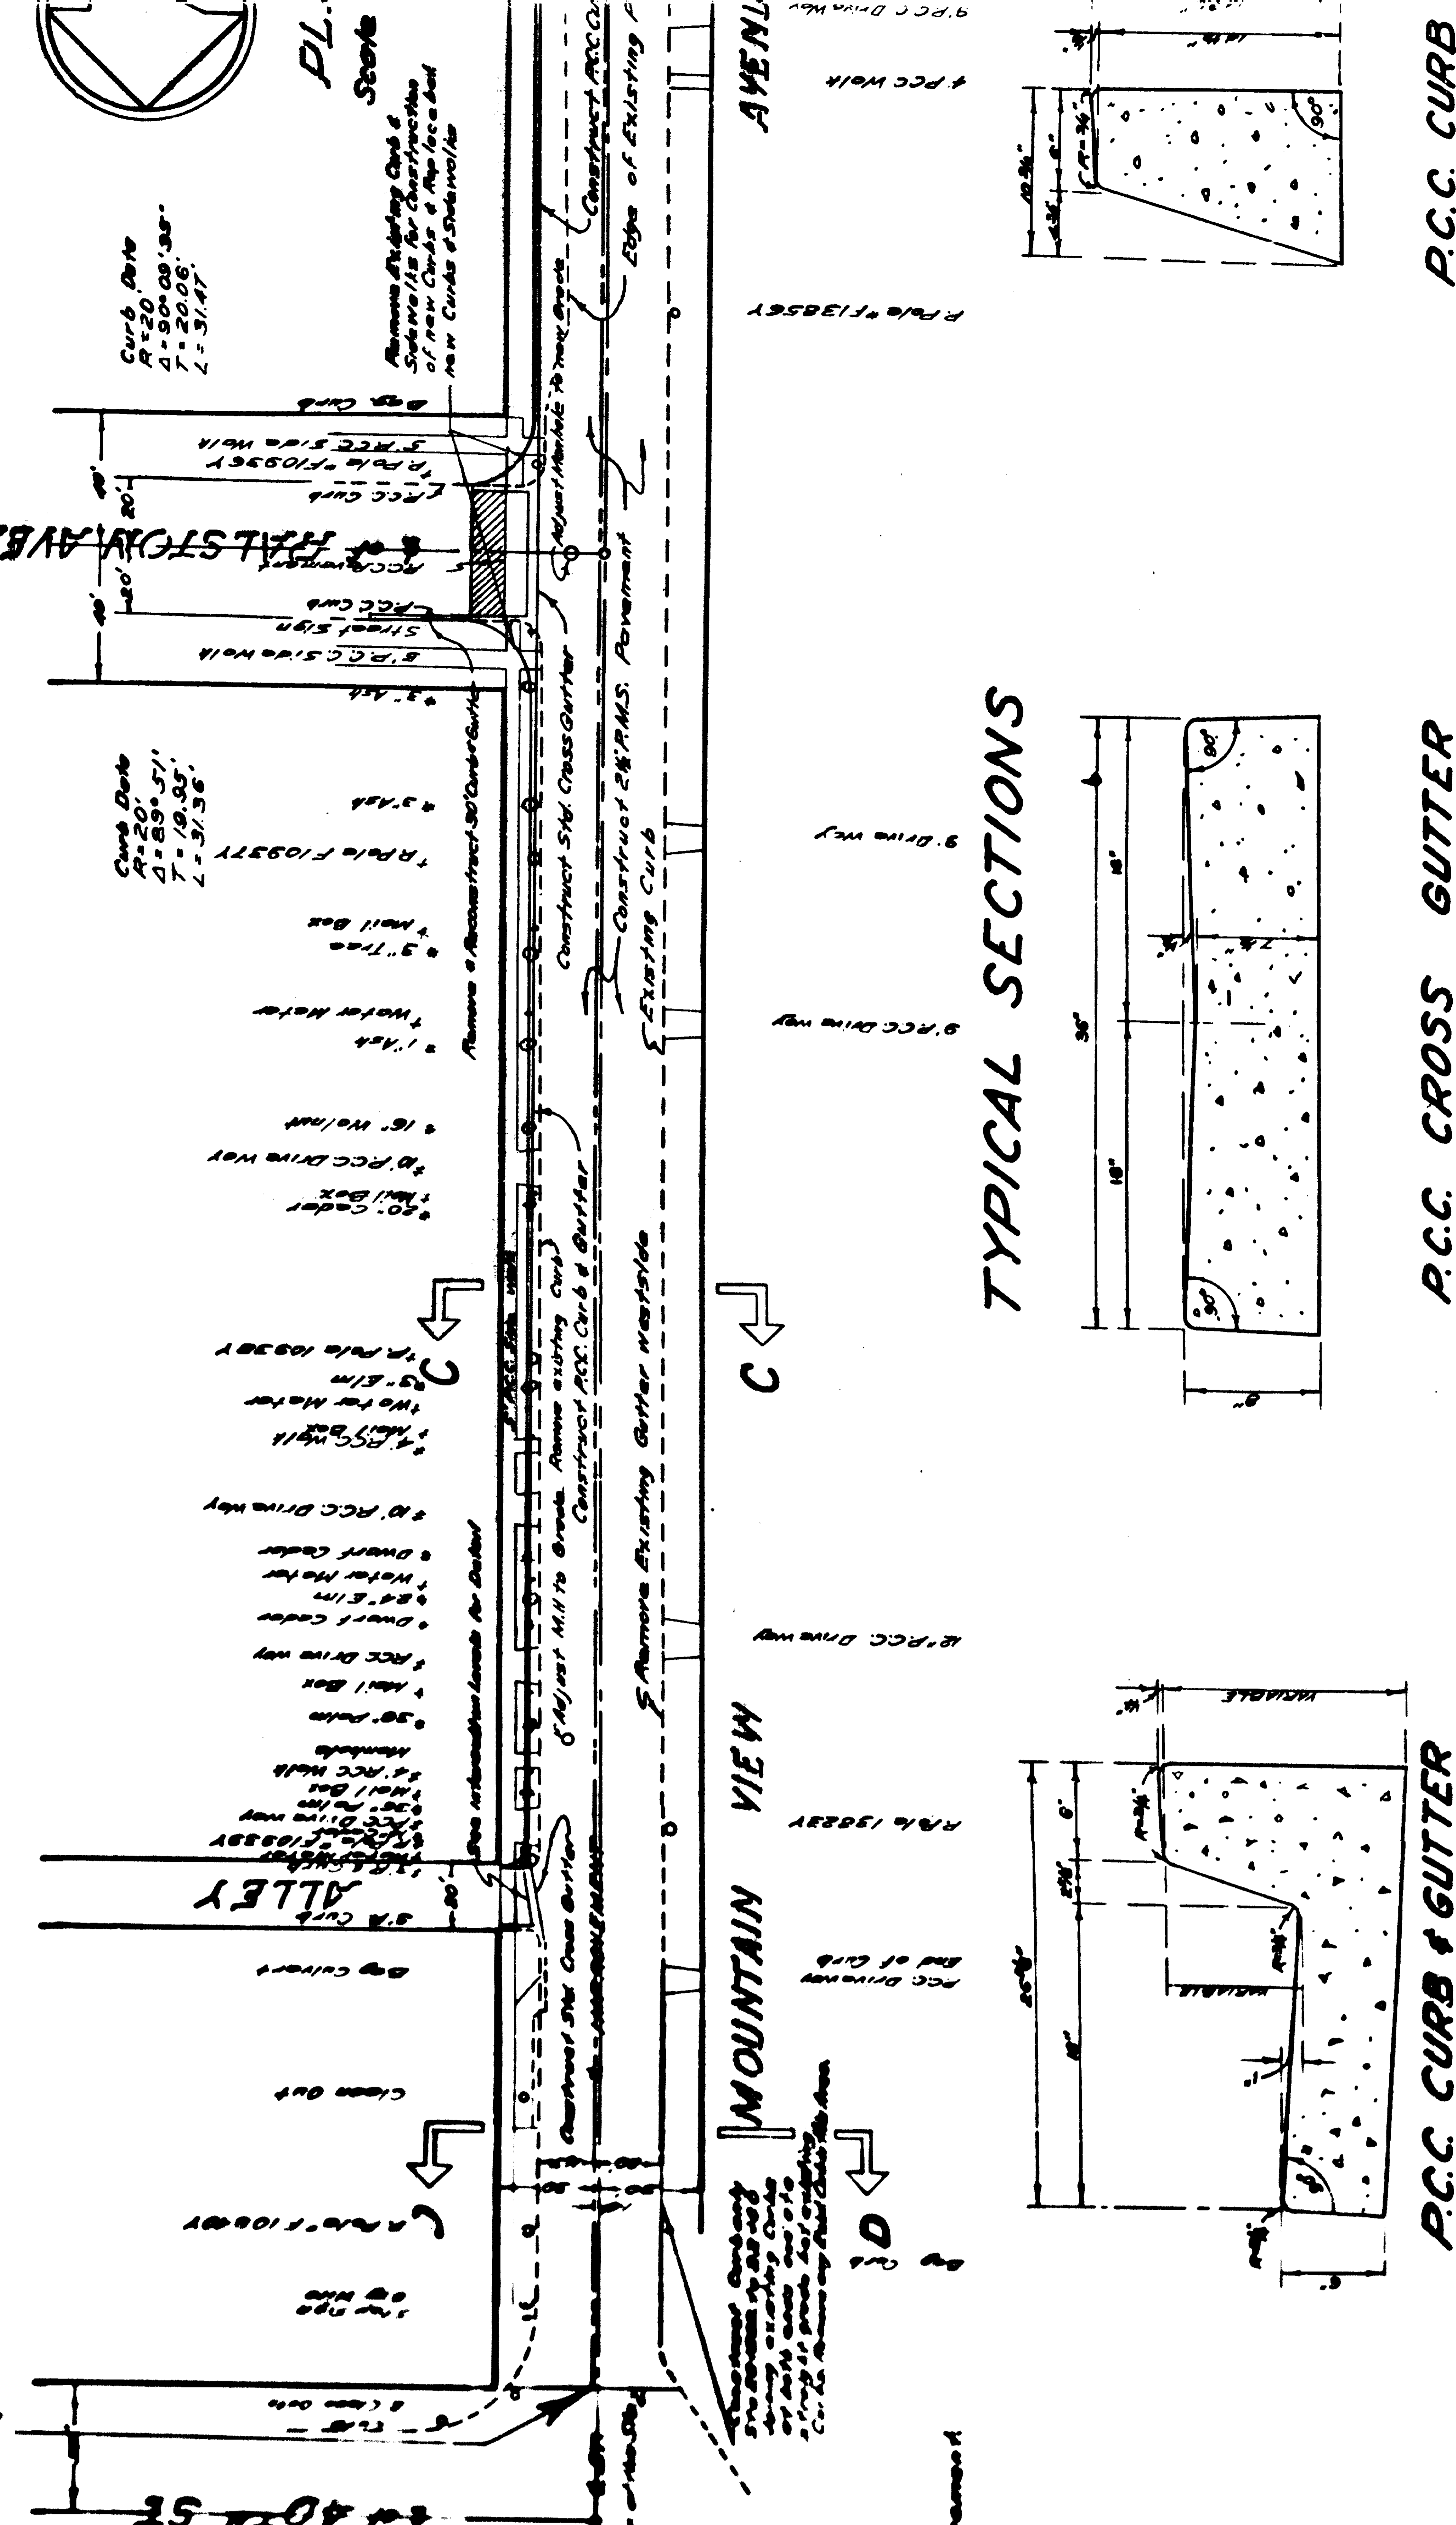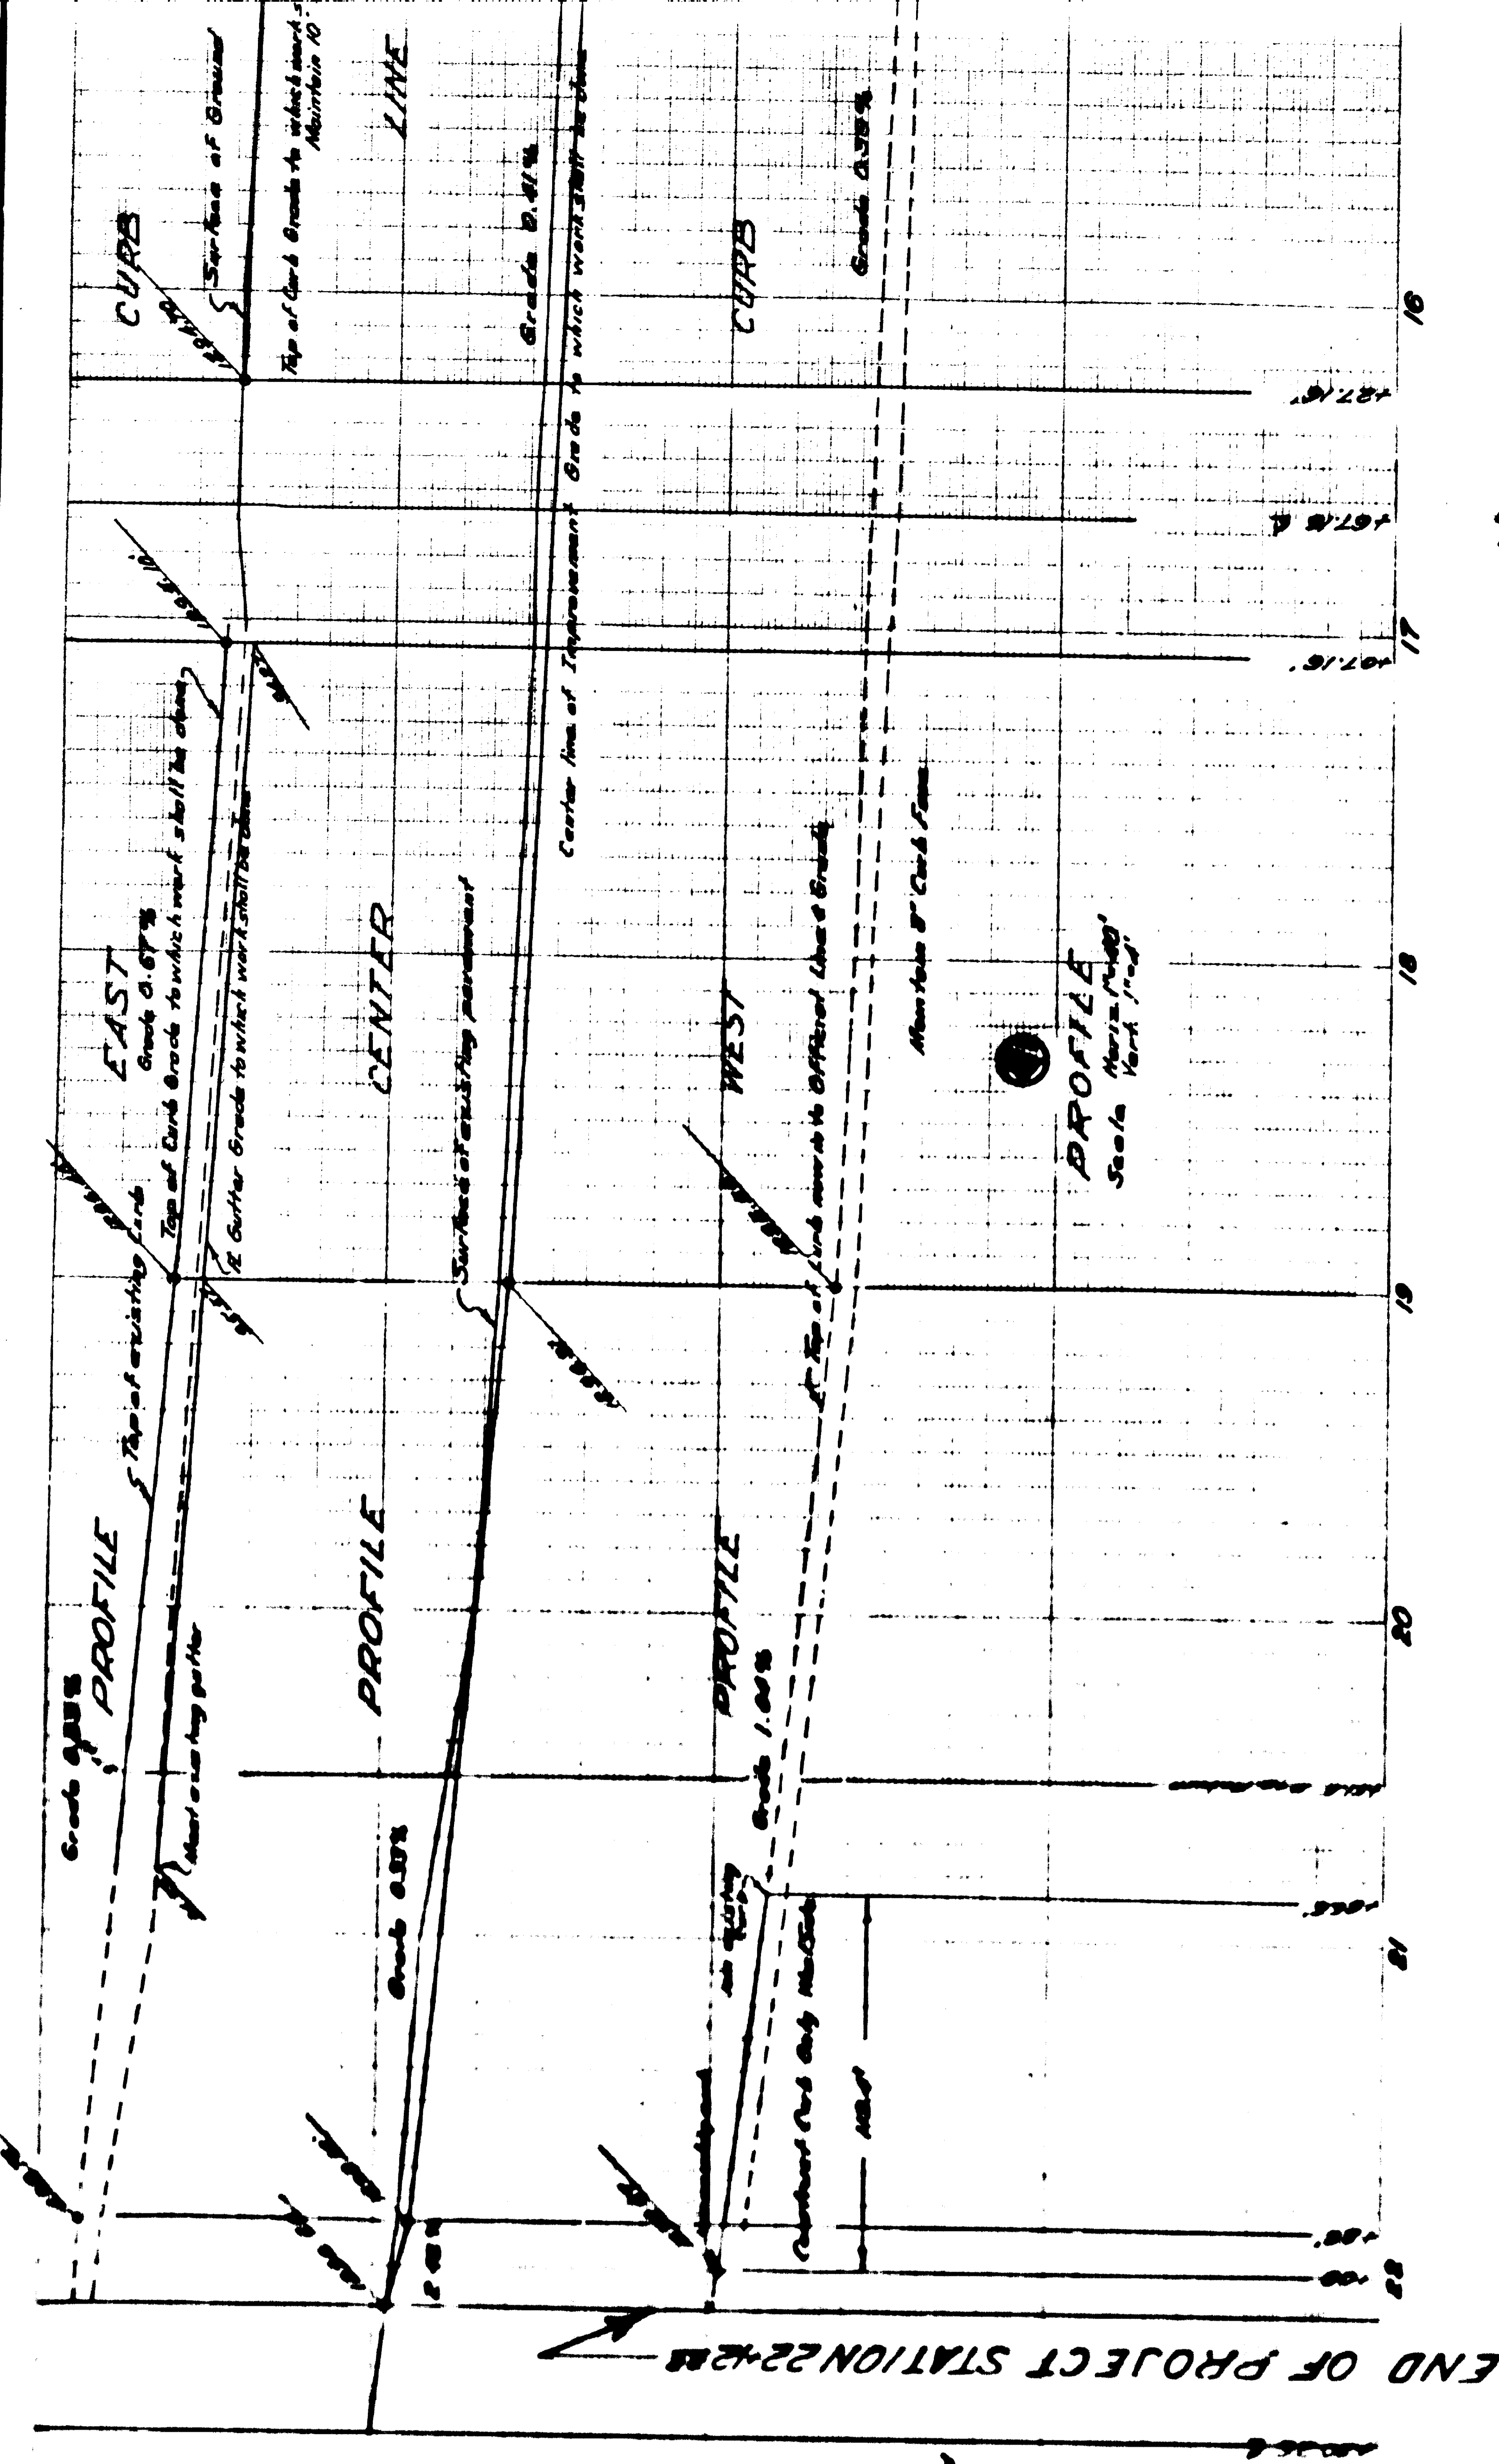



TYPICAL SECTIONS

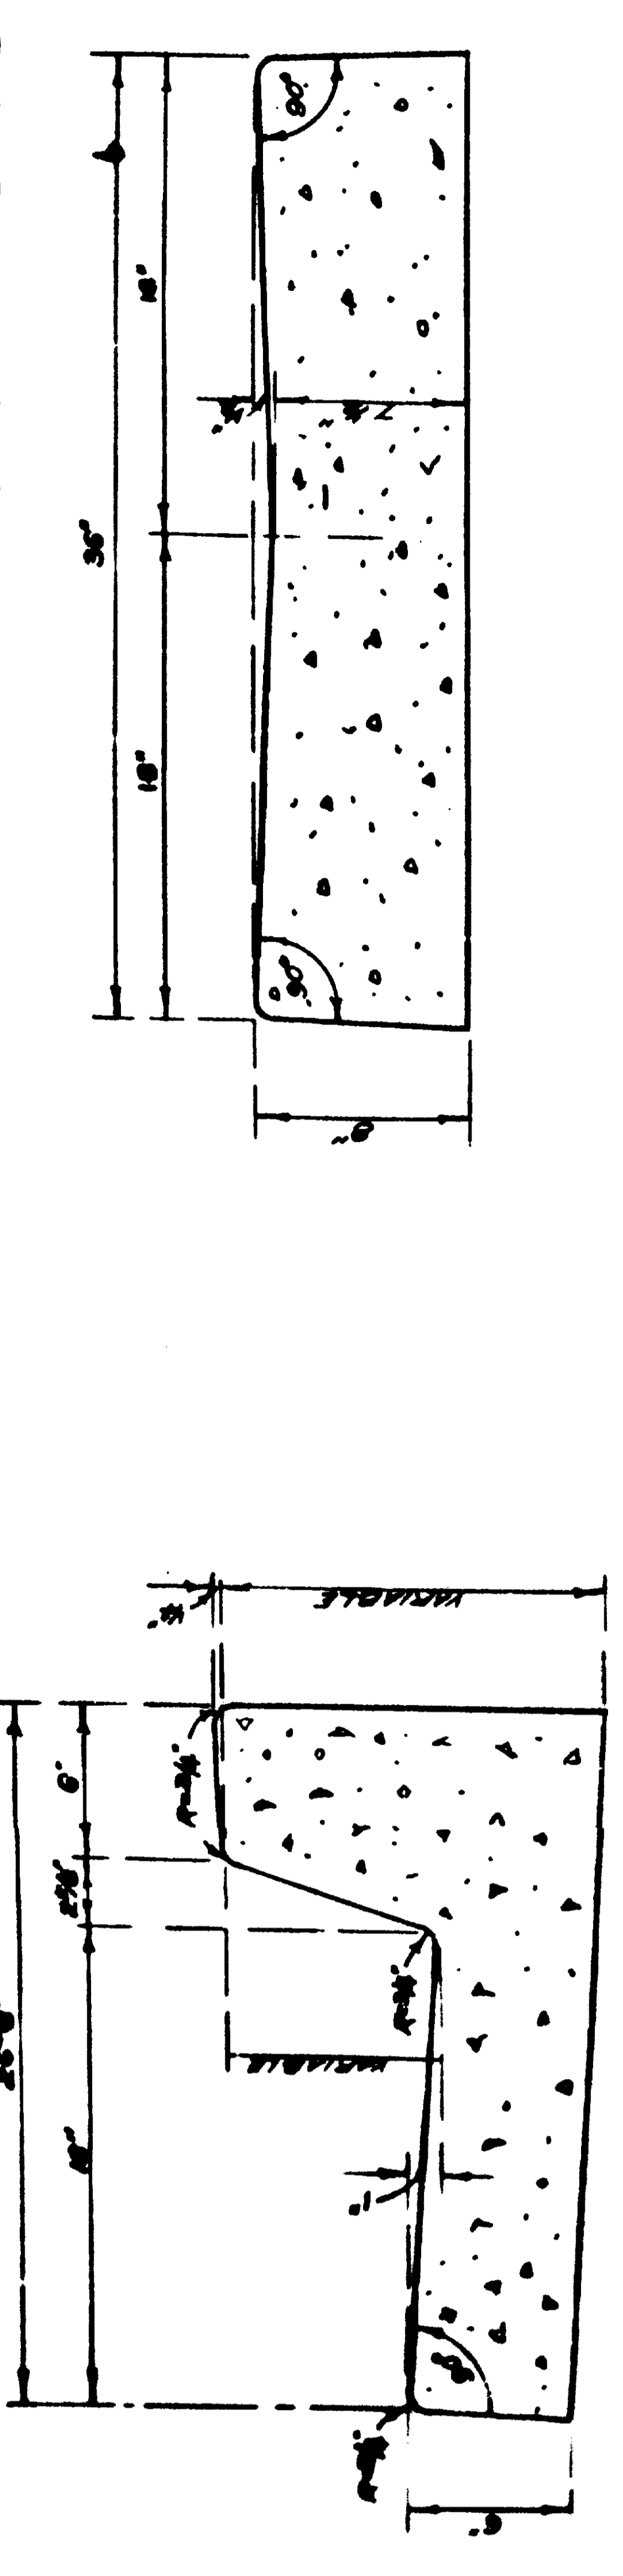


P.C.C. CURB & GUTTER
P.C.C. CURB & GUTTER
P.C.C. CURB & GUTTER

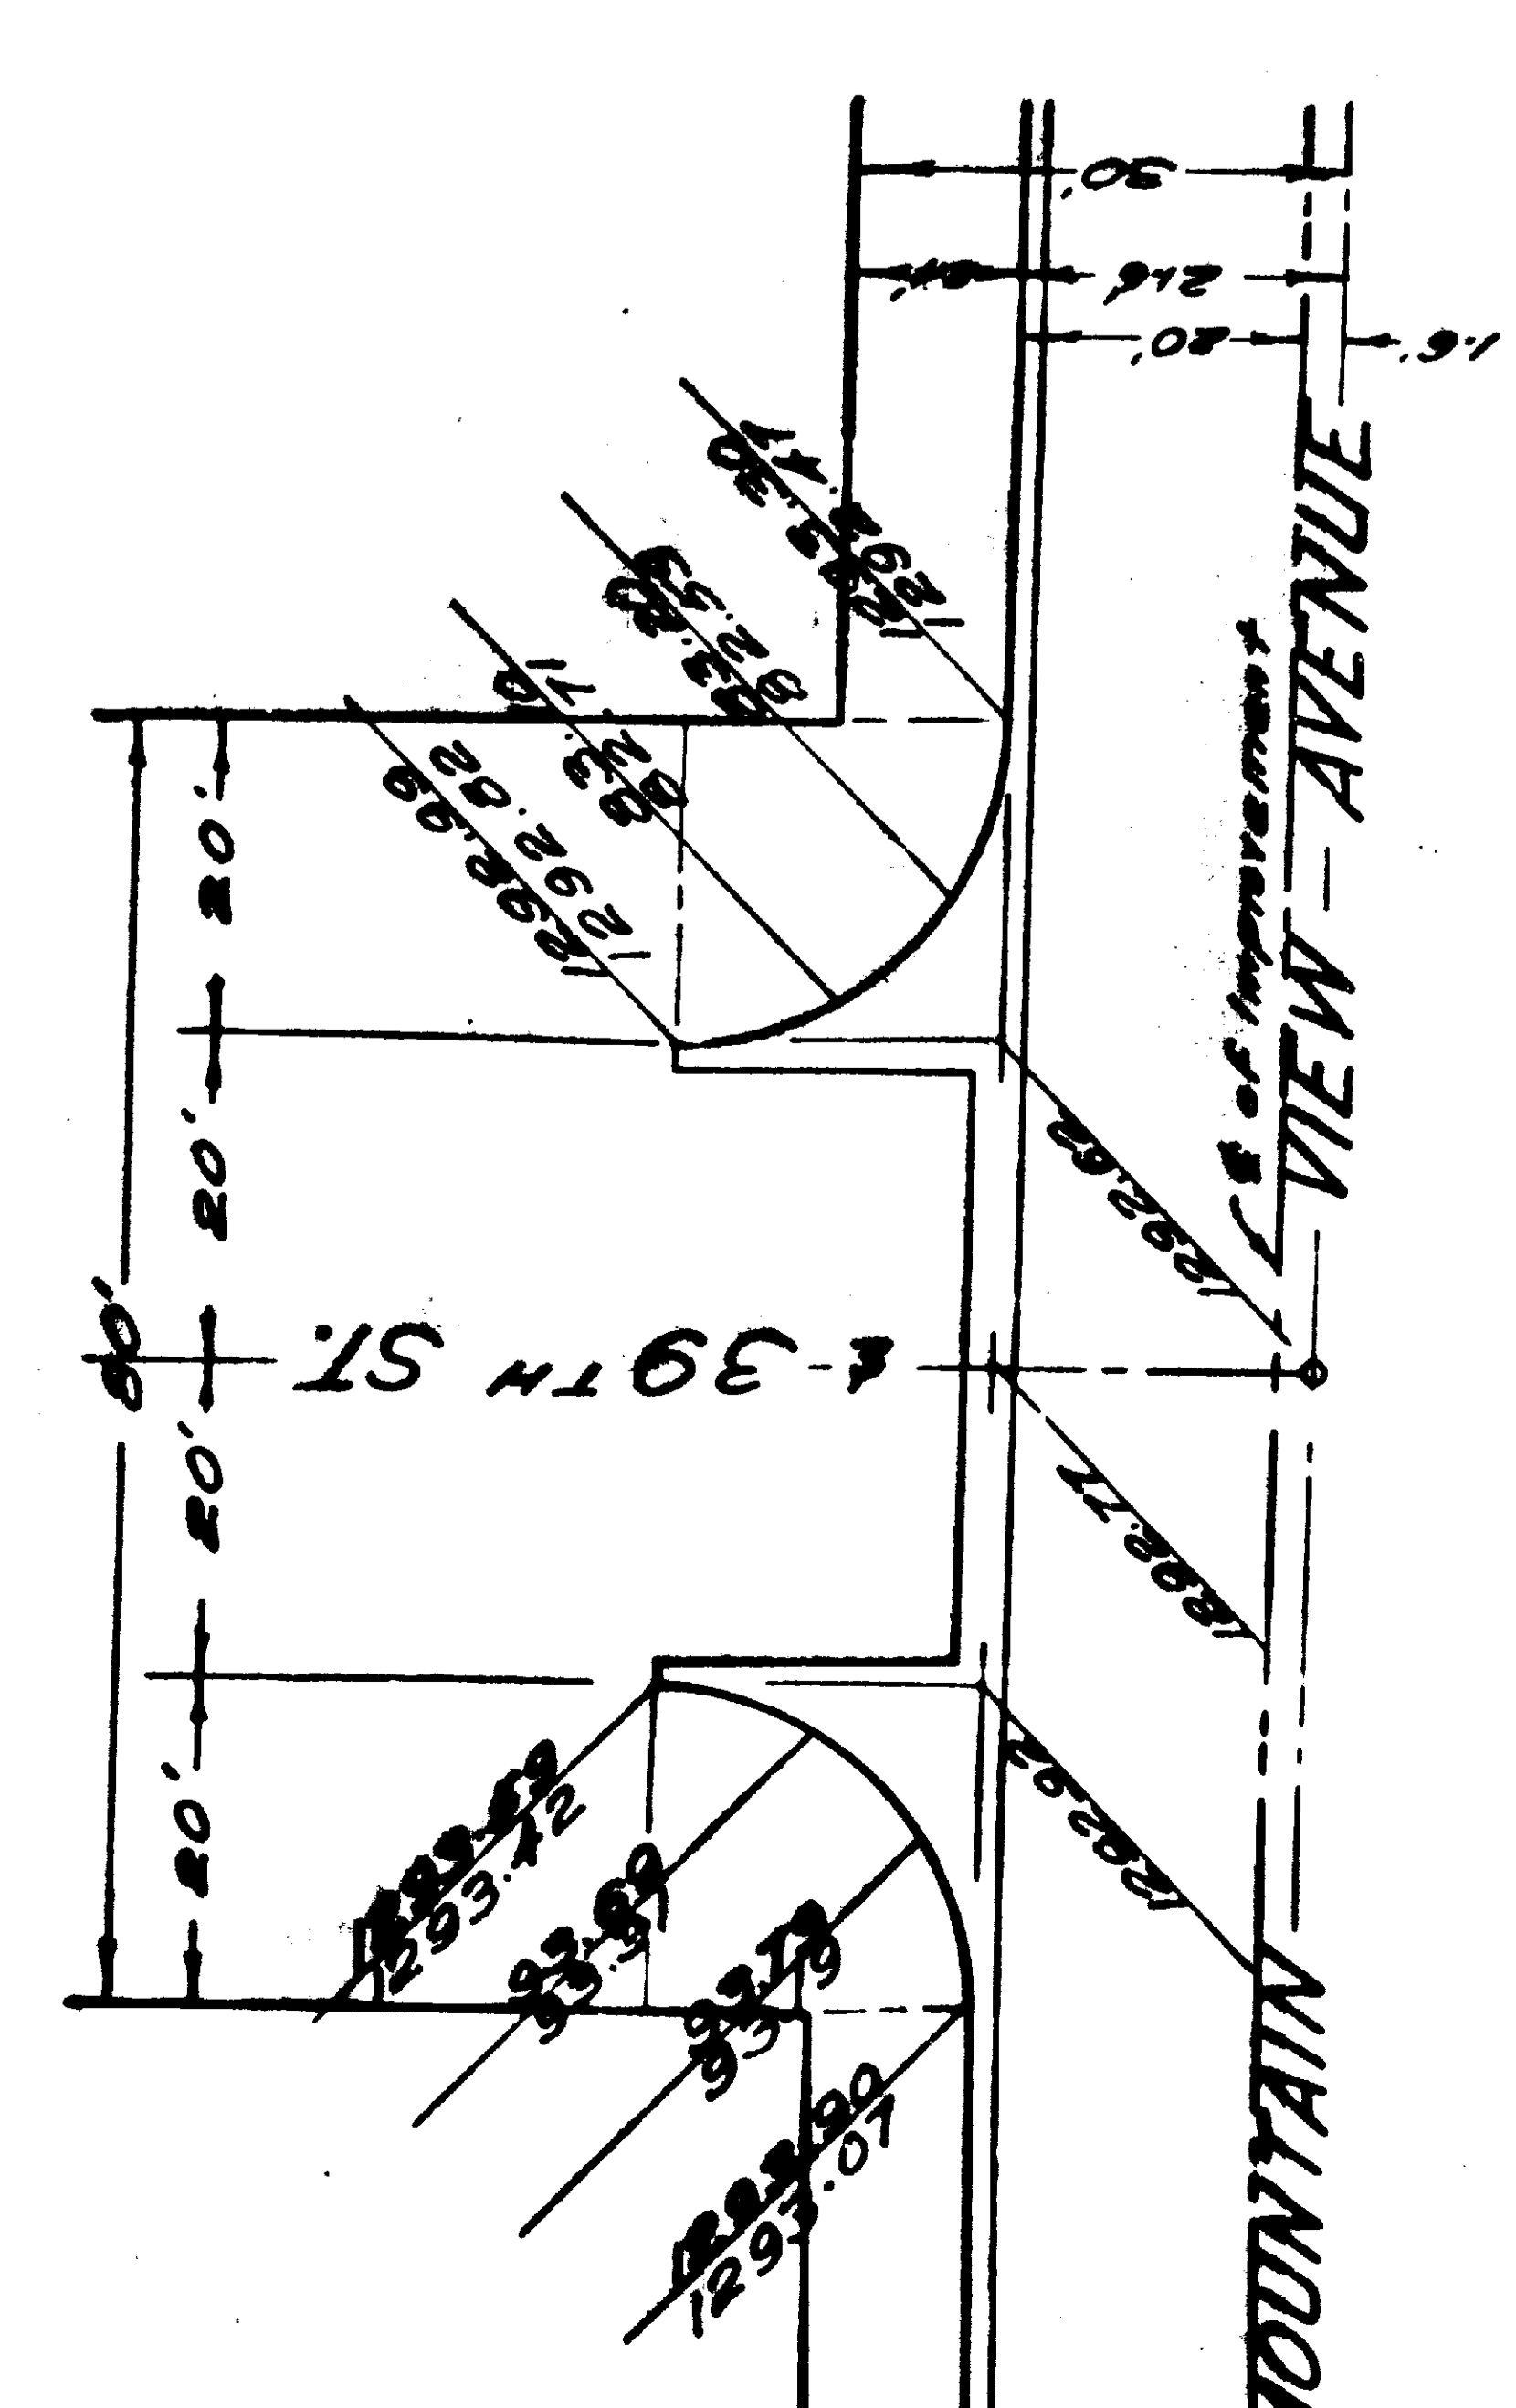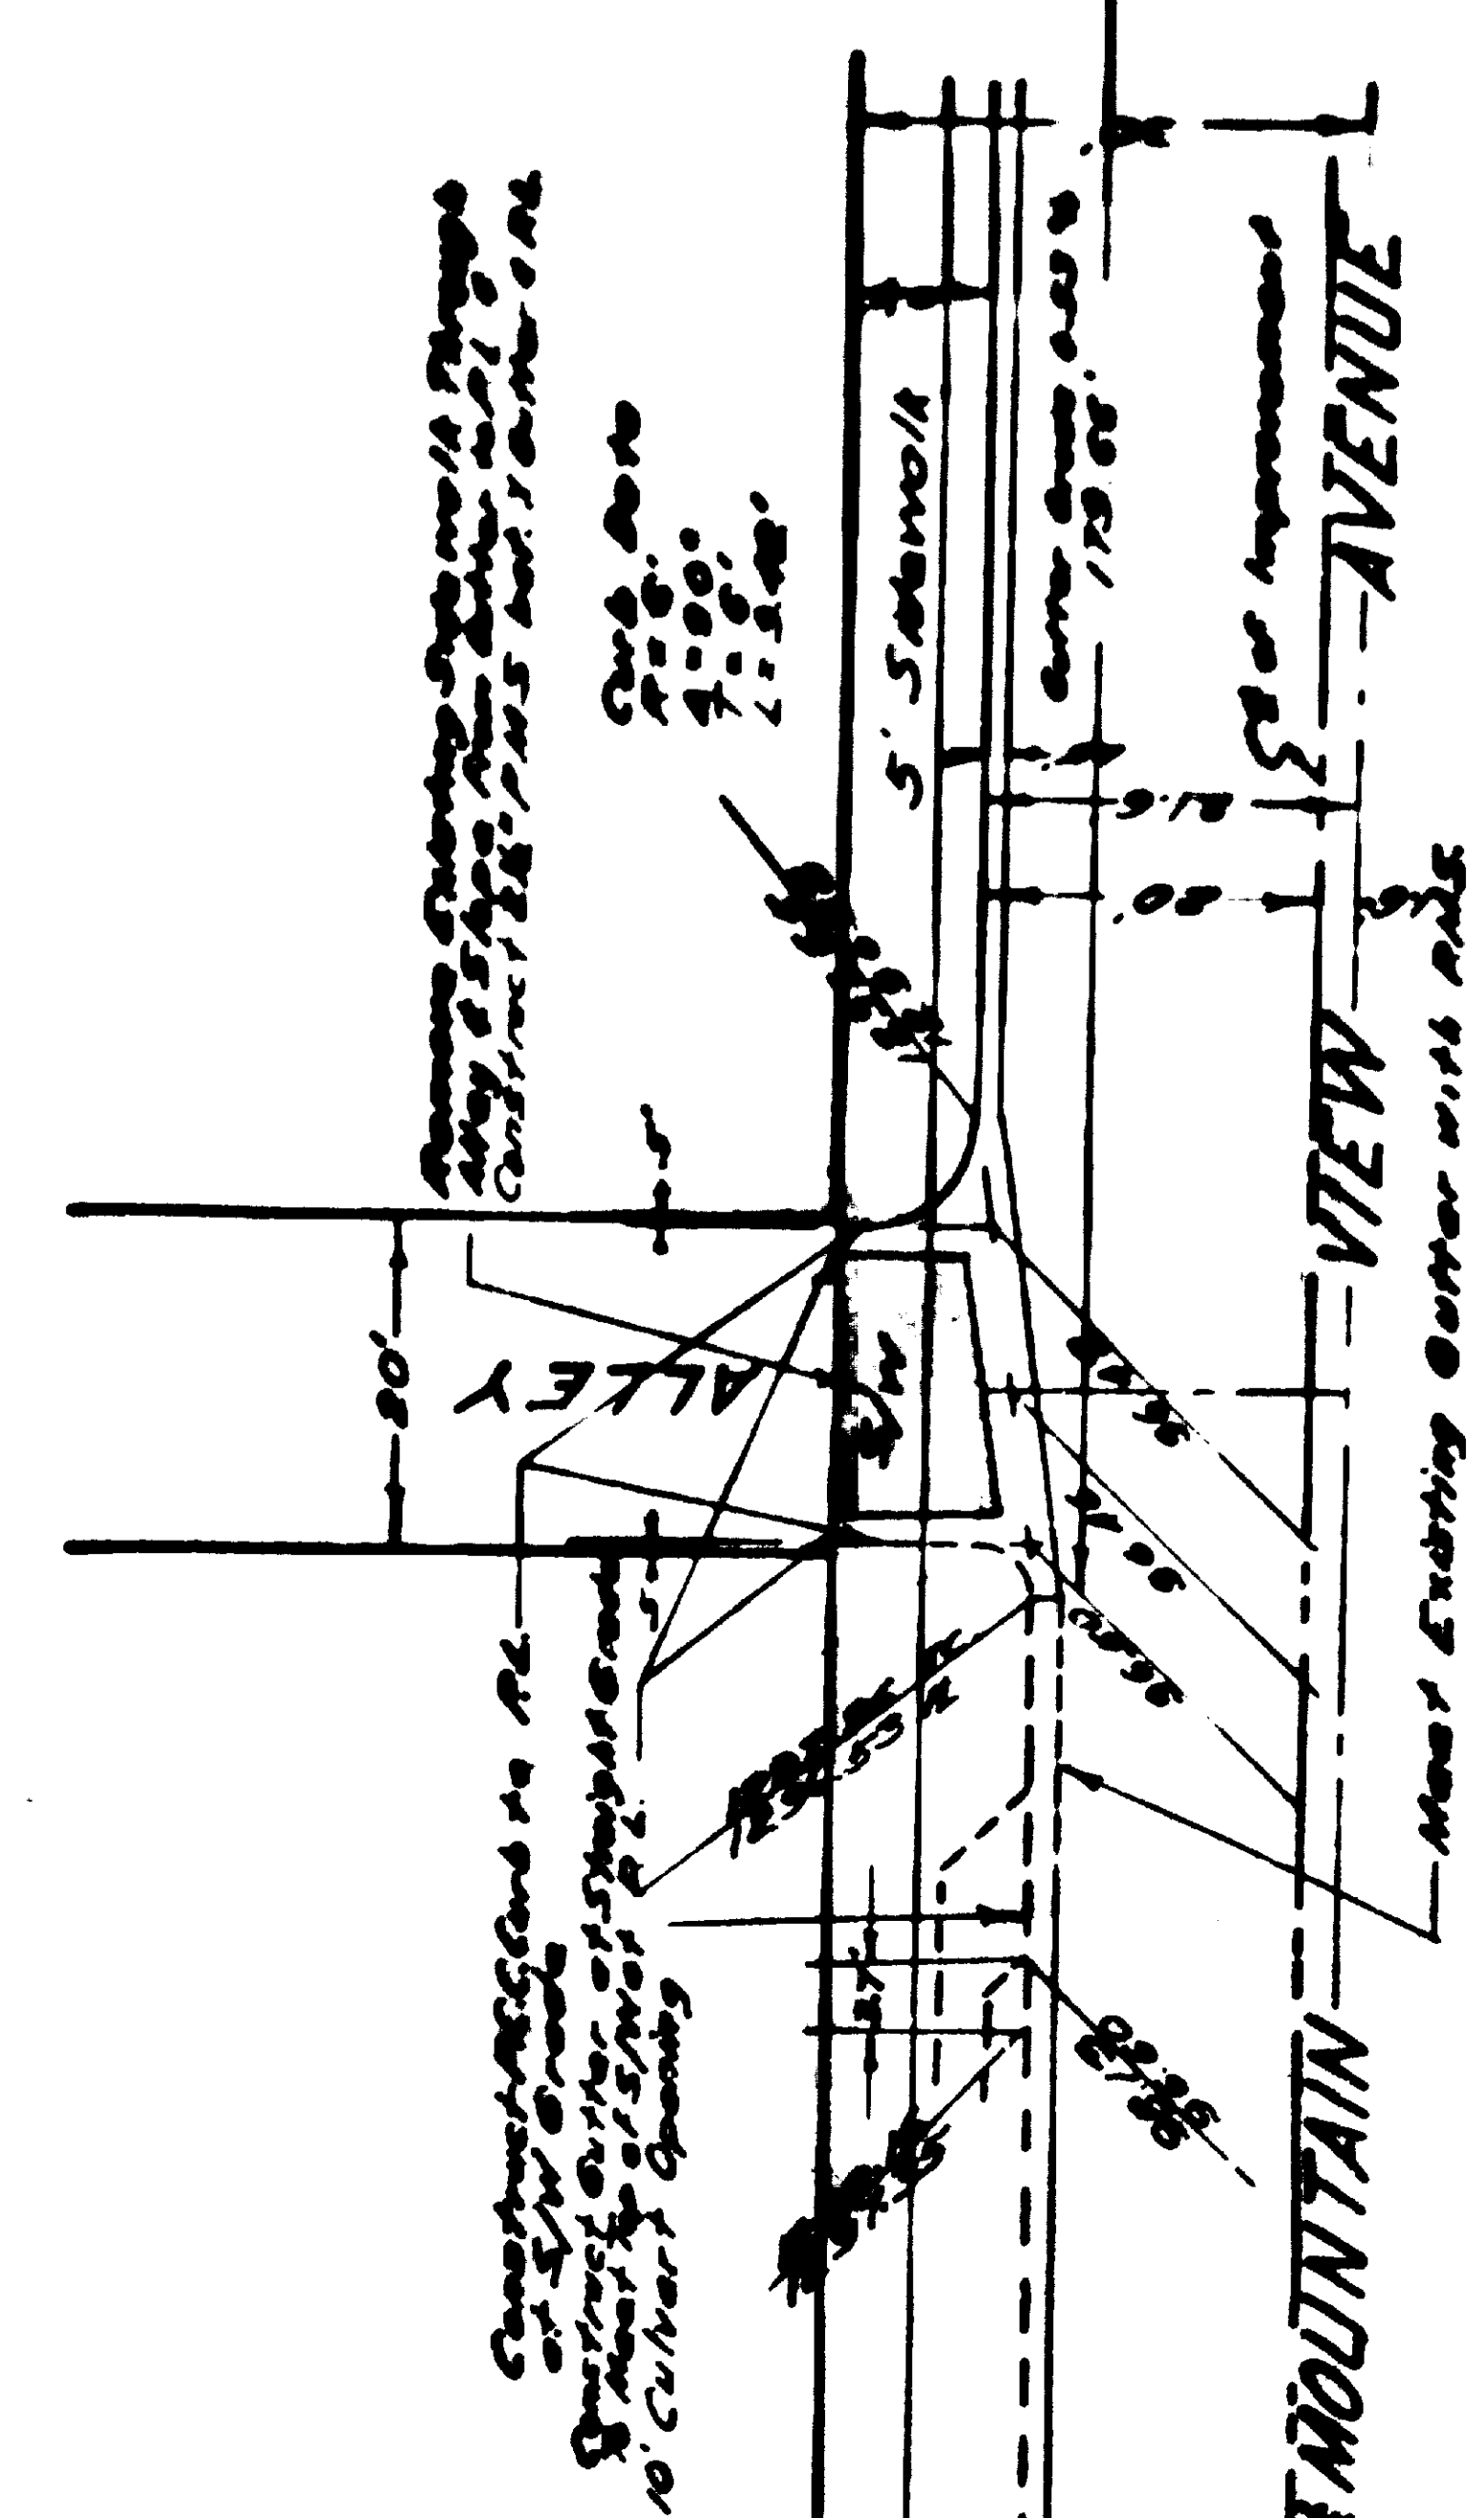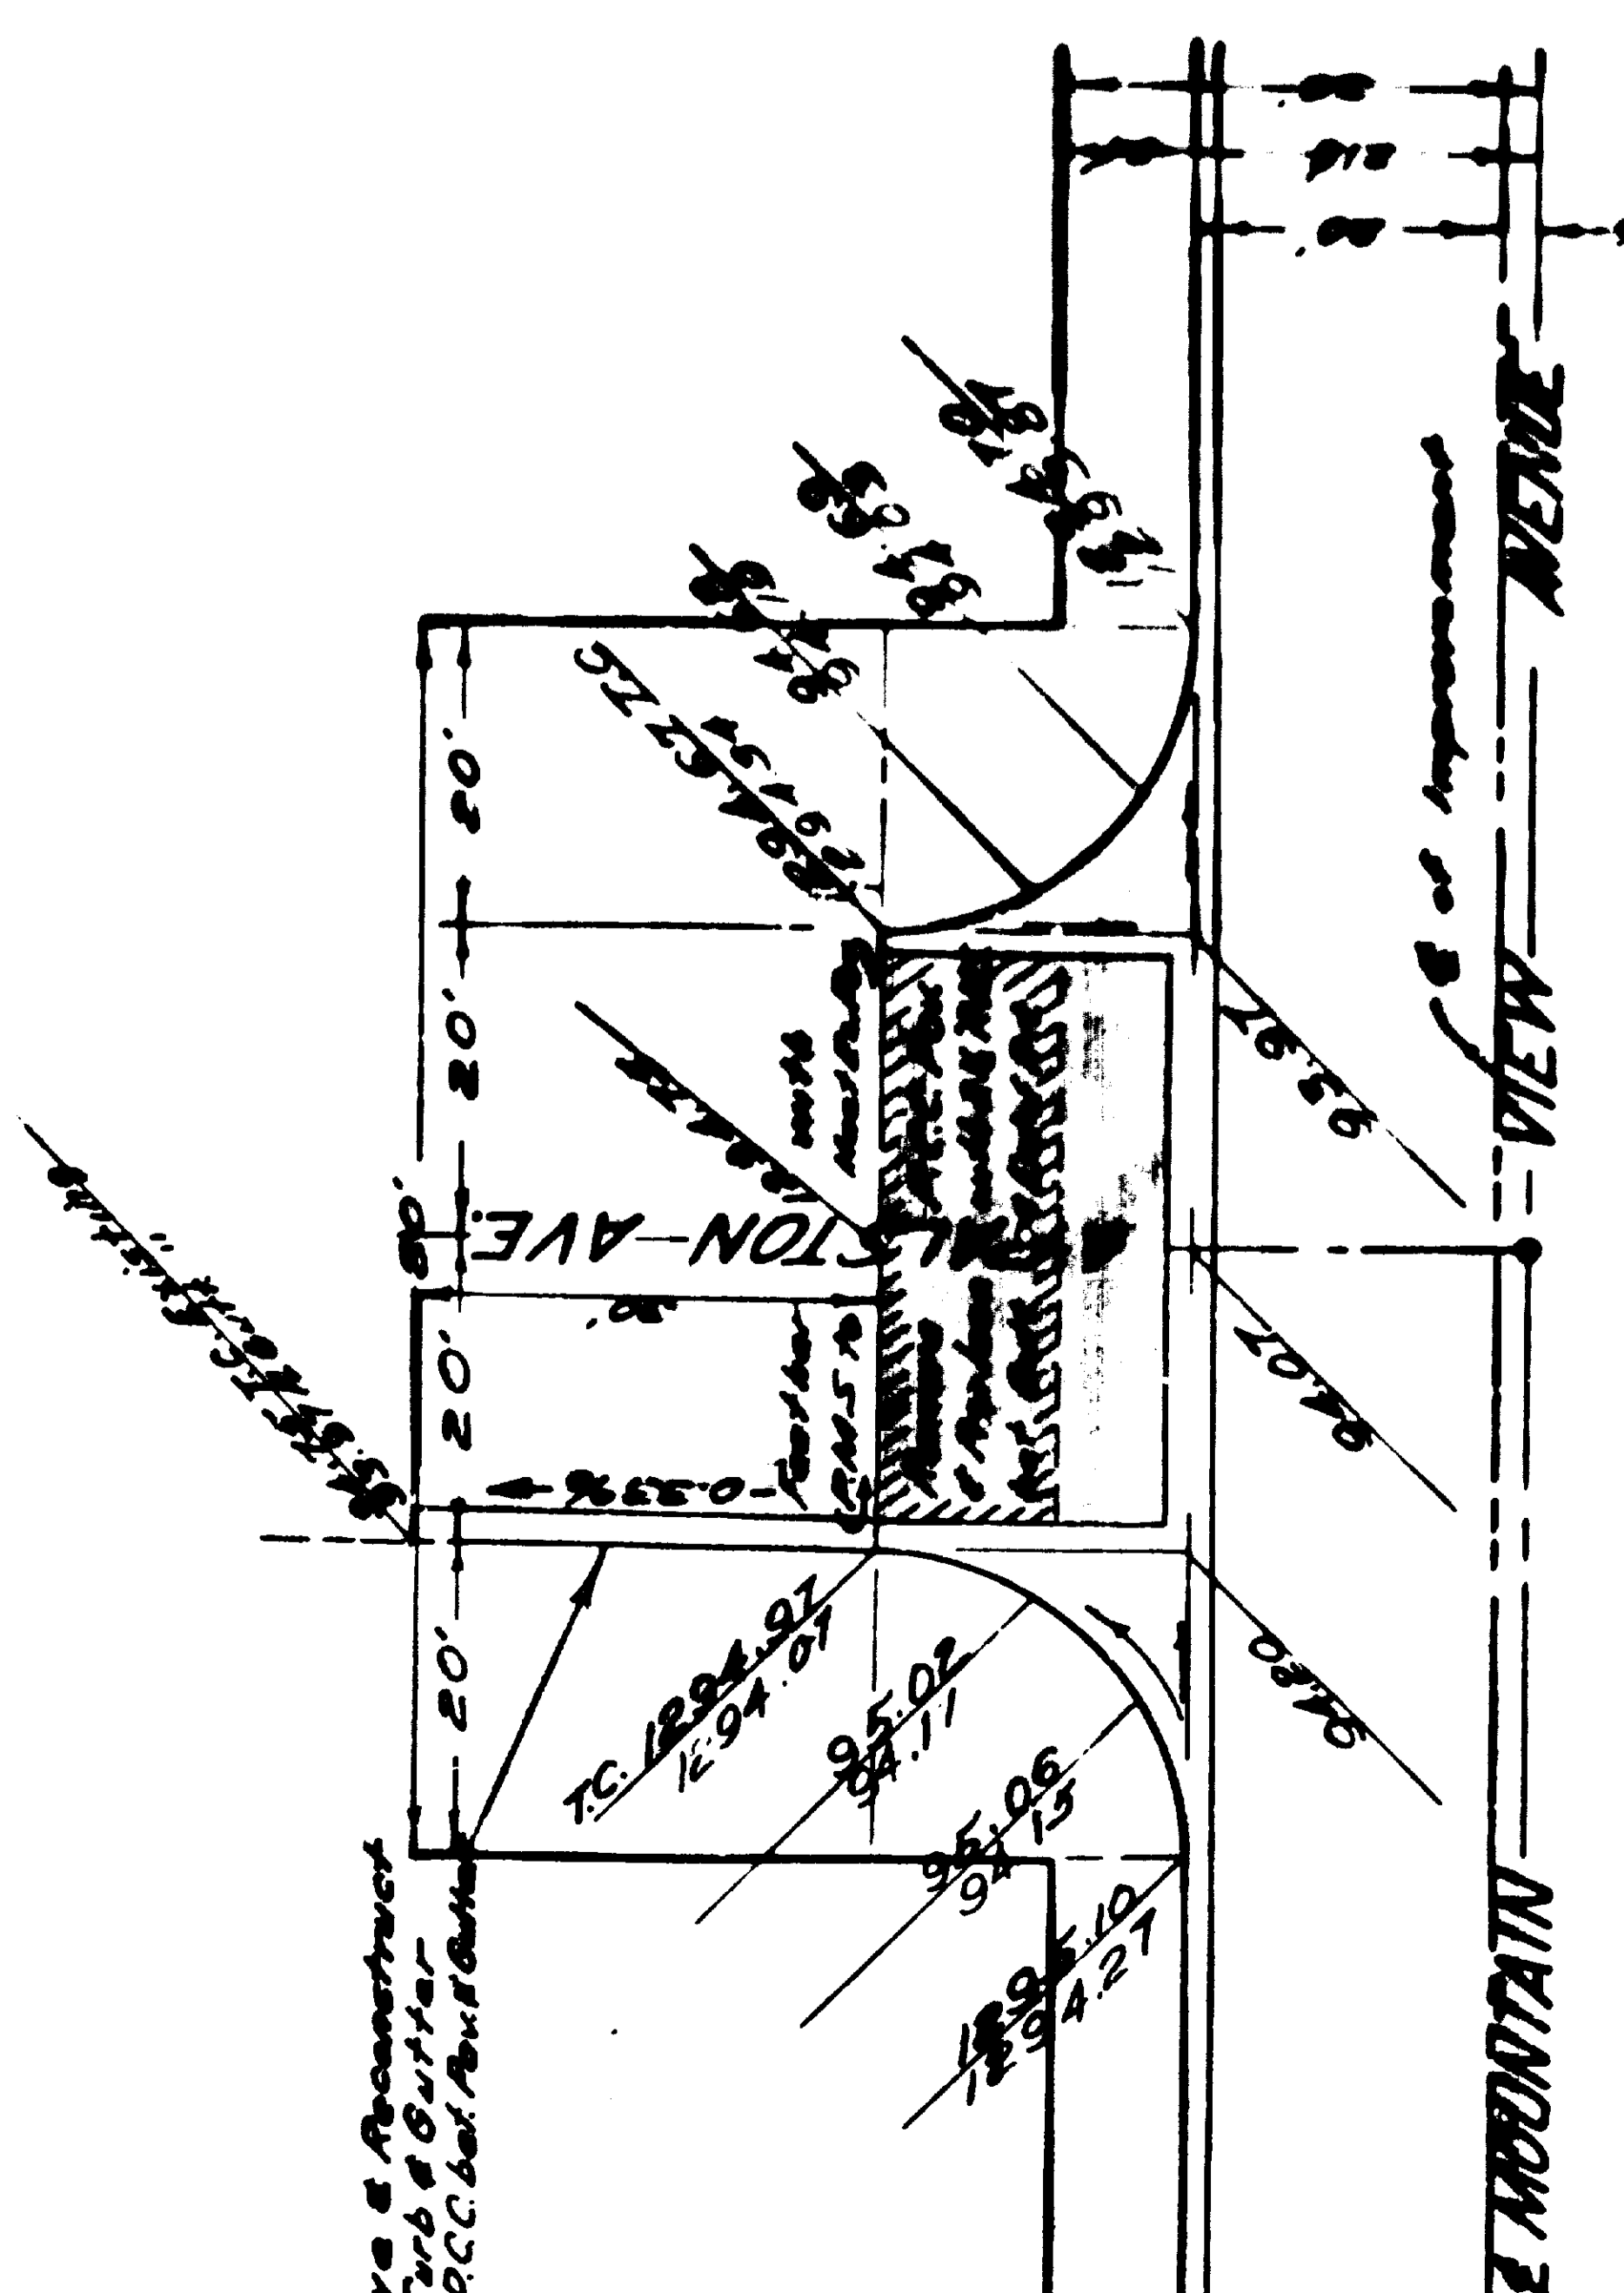



DRIVEWAY DETAIL
As Shown in the Plans

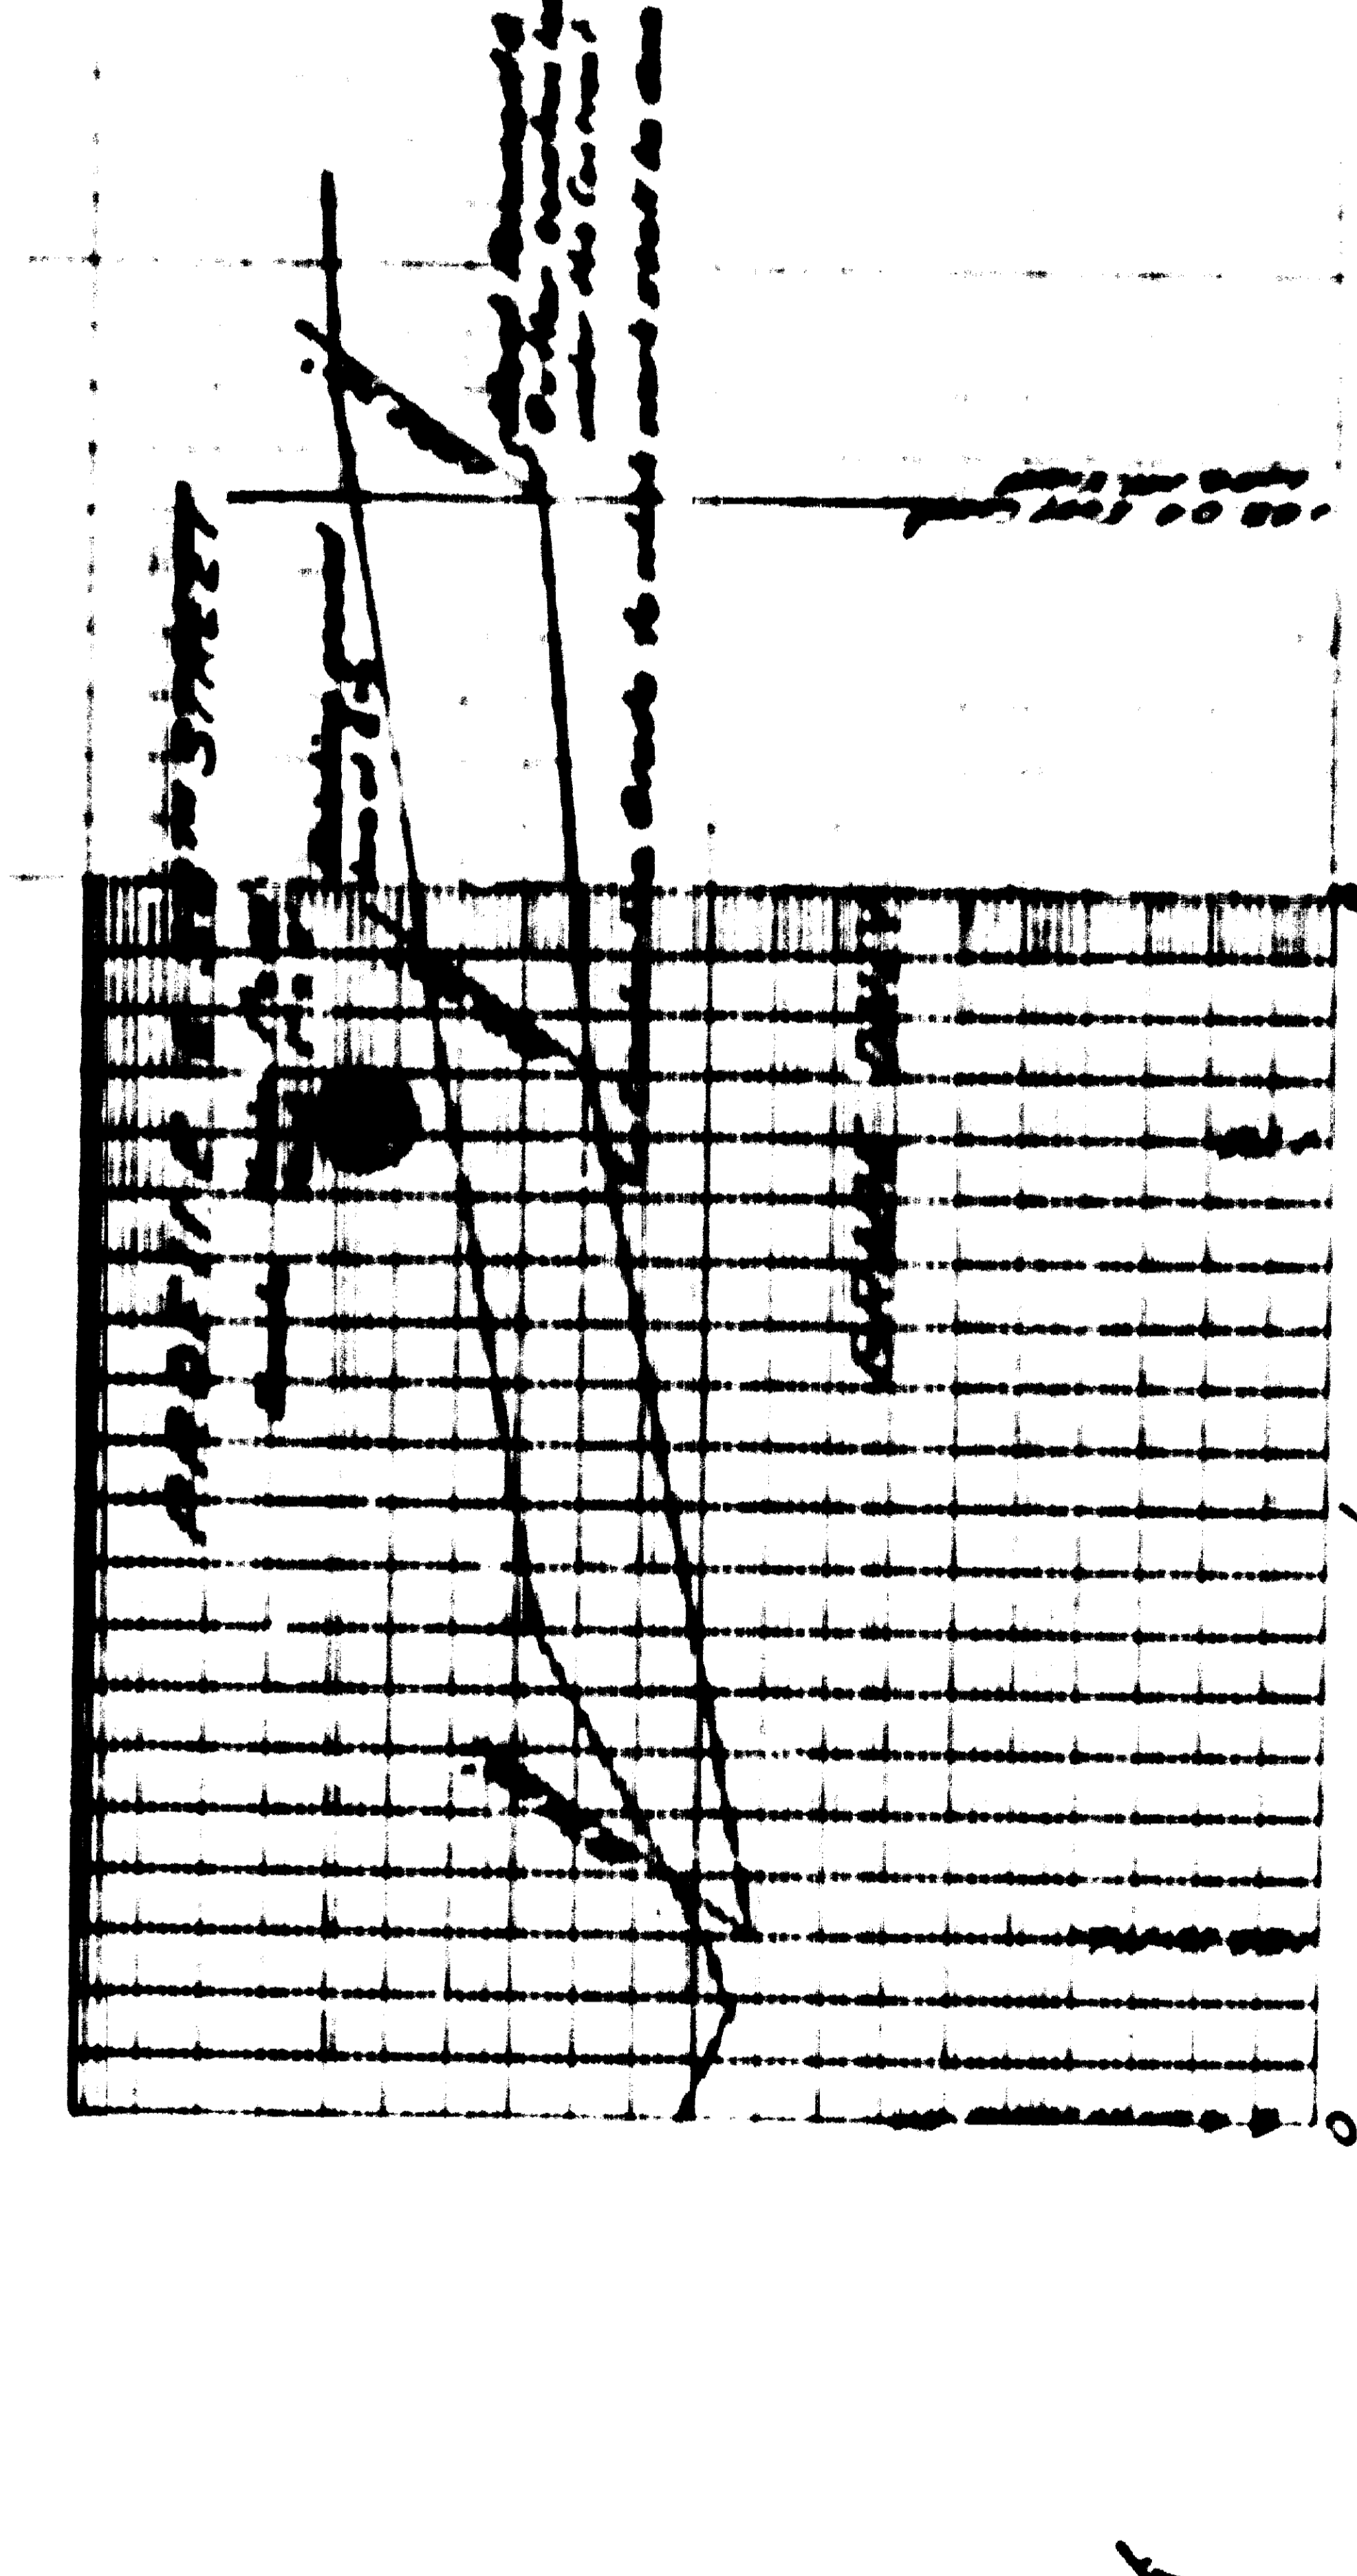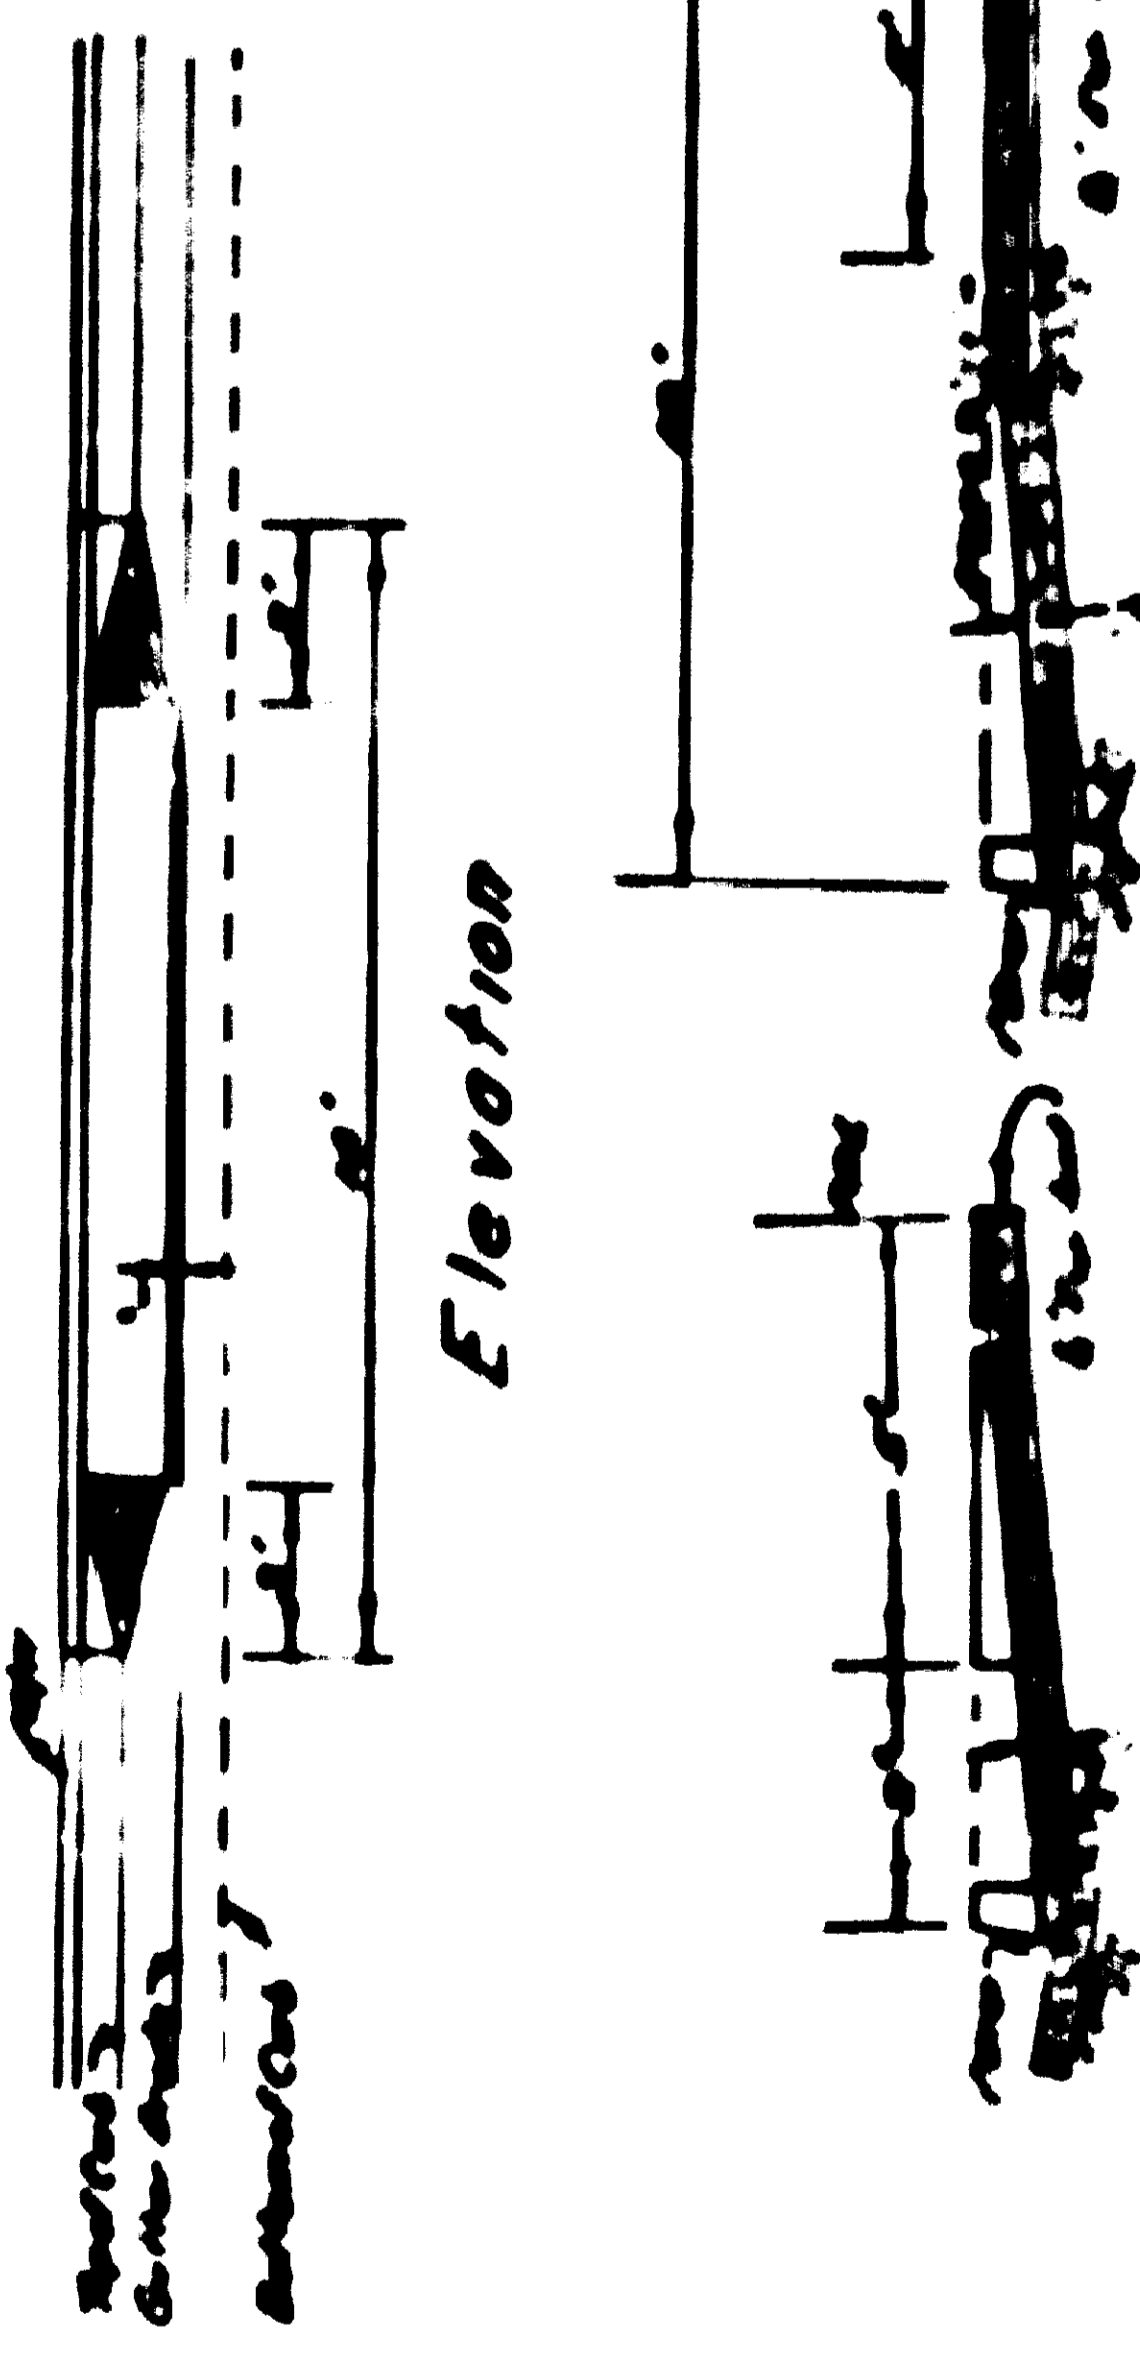


TYPICAL CROSS SECTION OF STREET

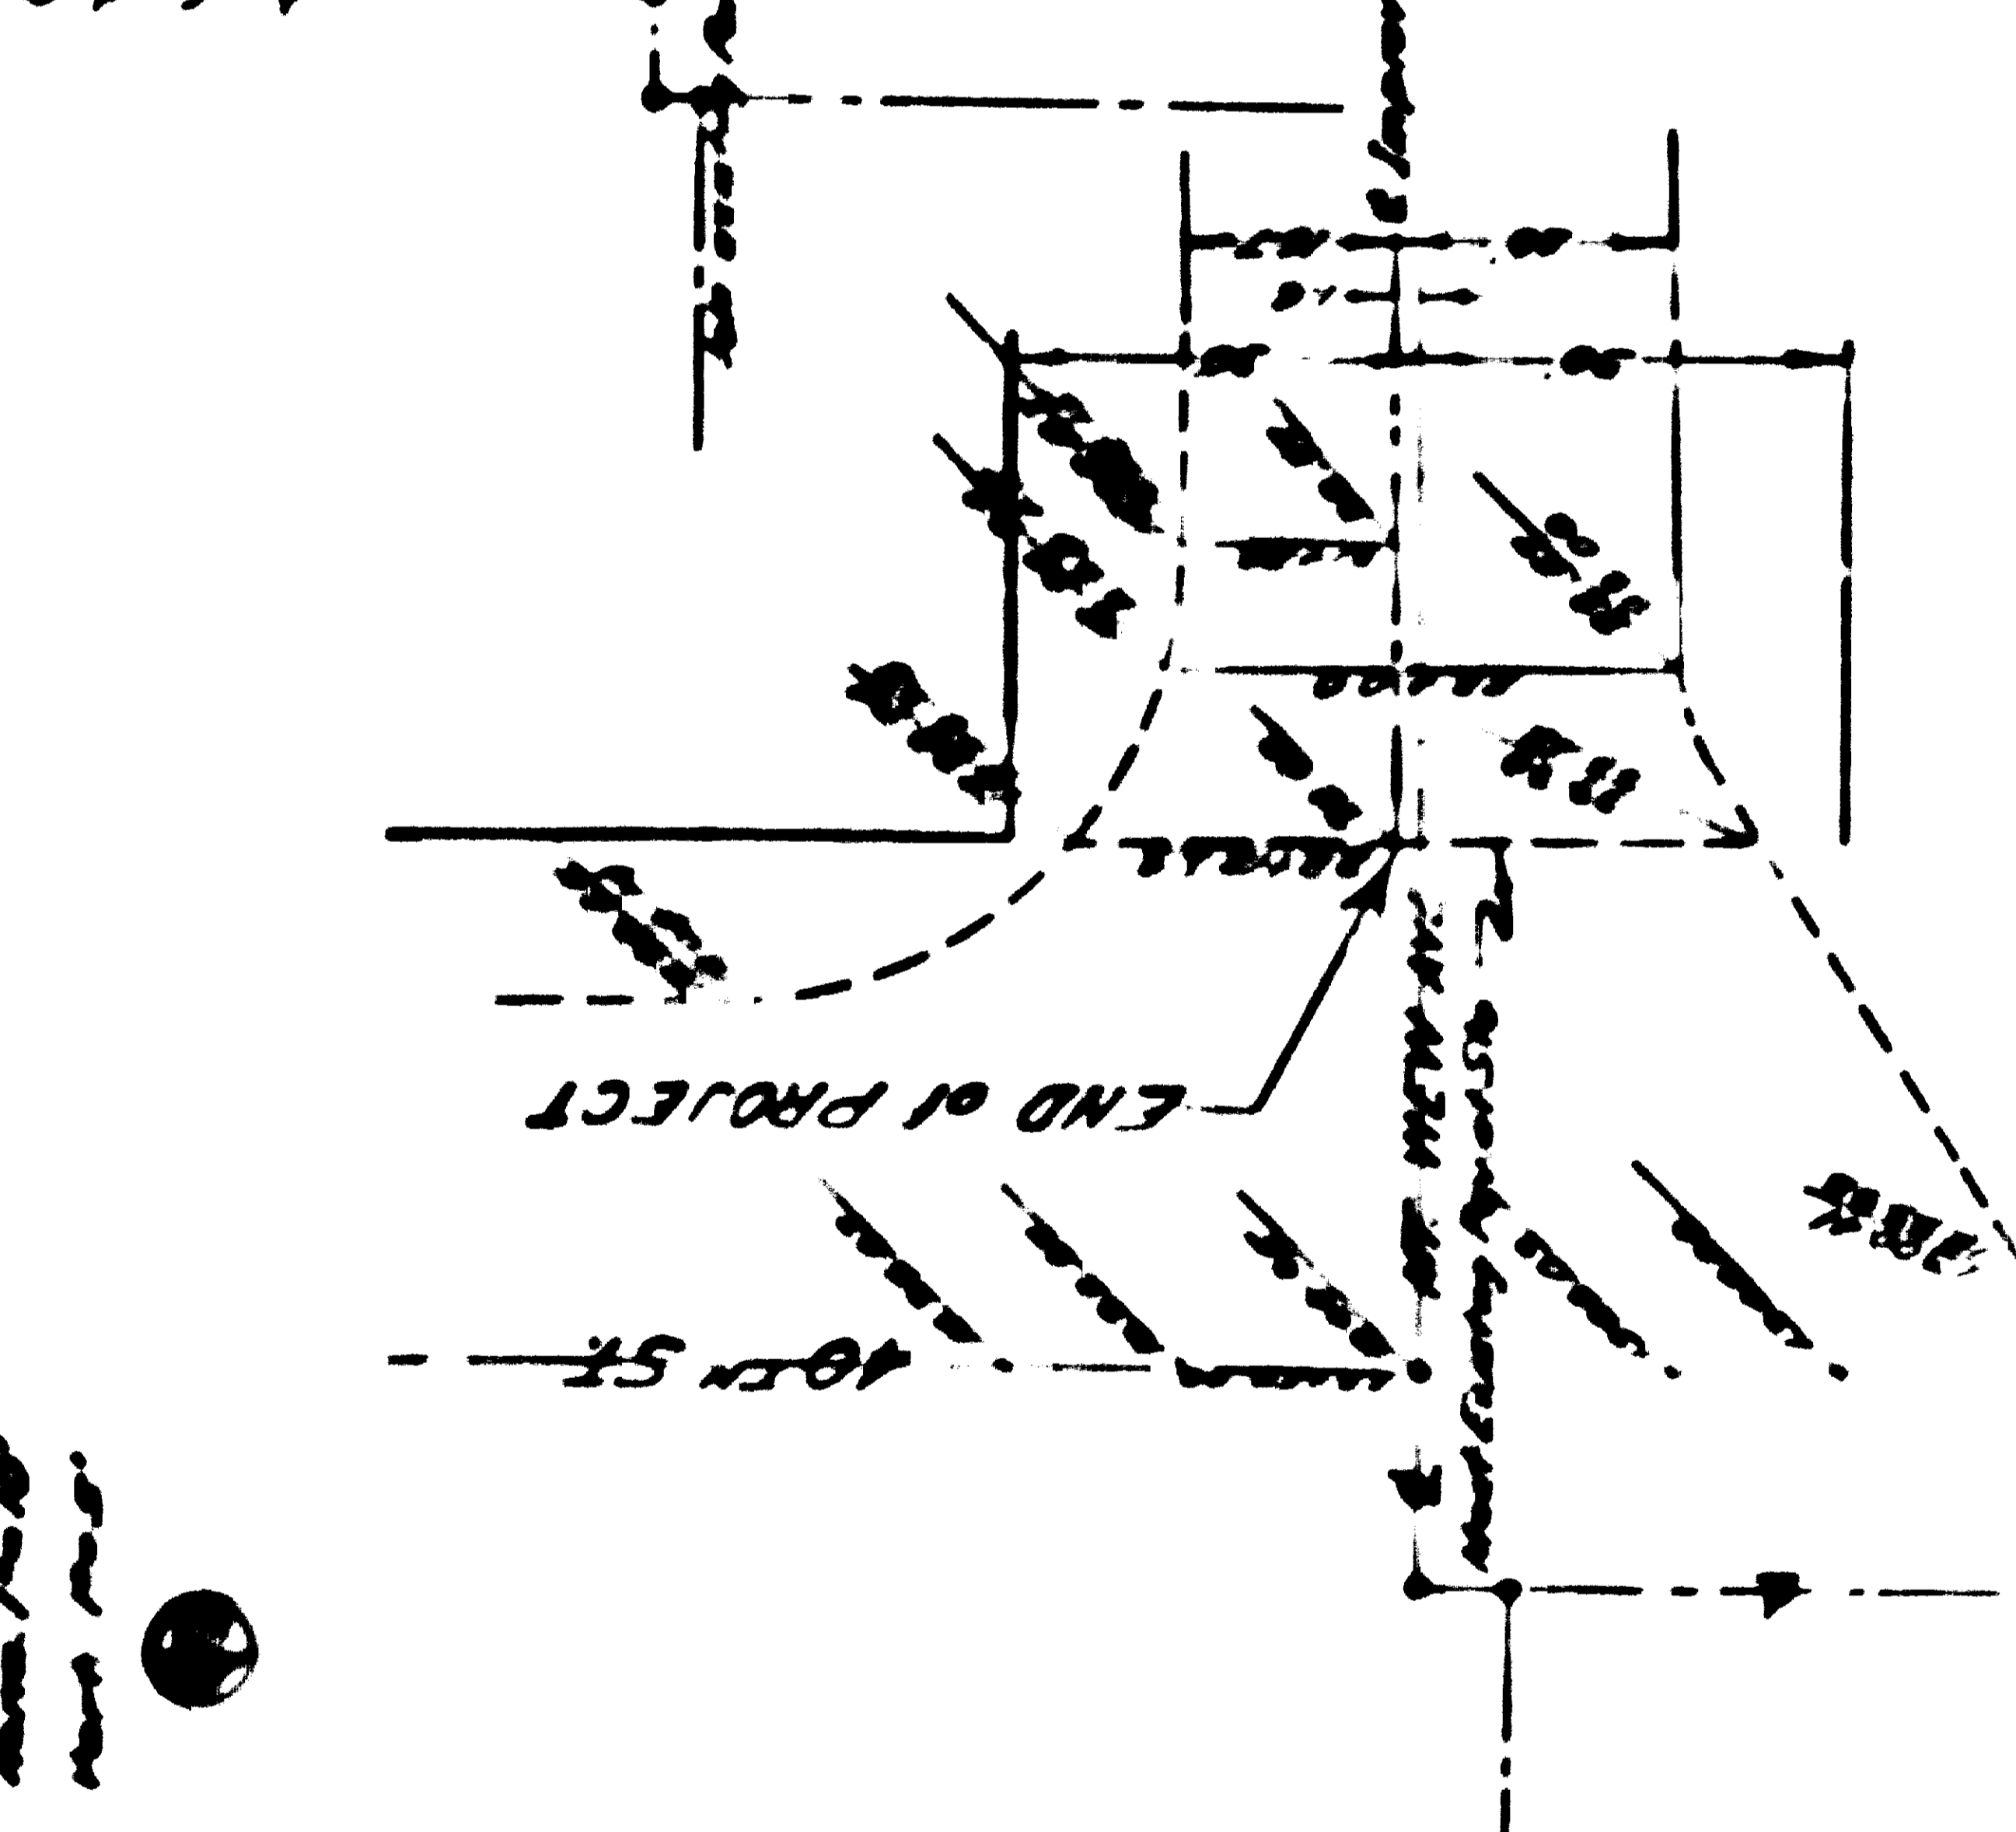

INTERSECTION LEVELS
Scale 1" = 20'

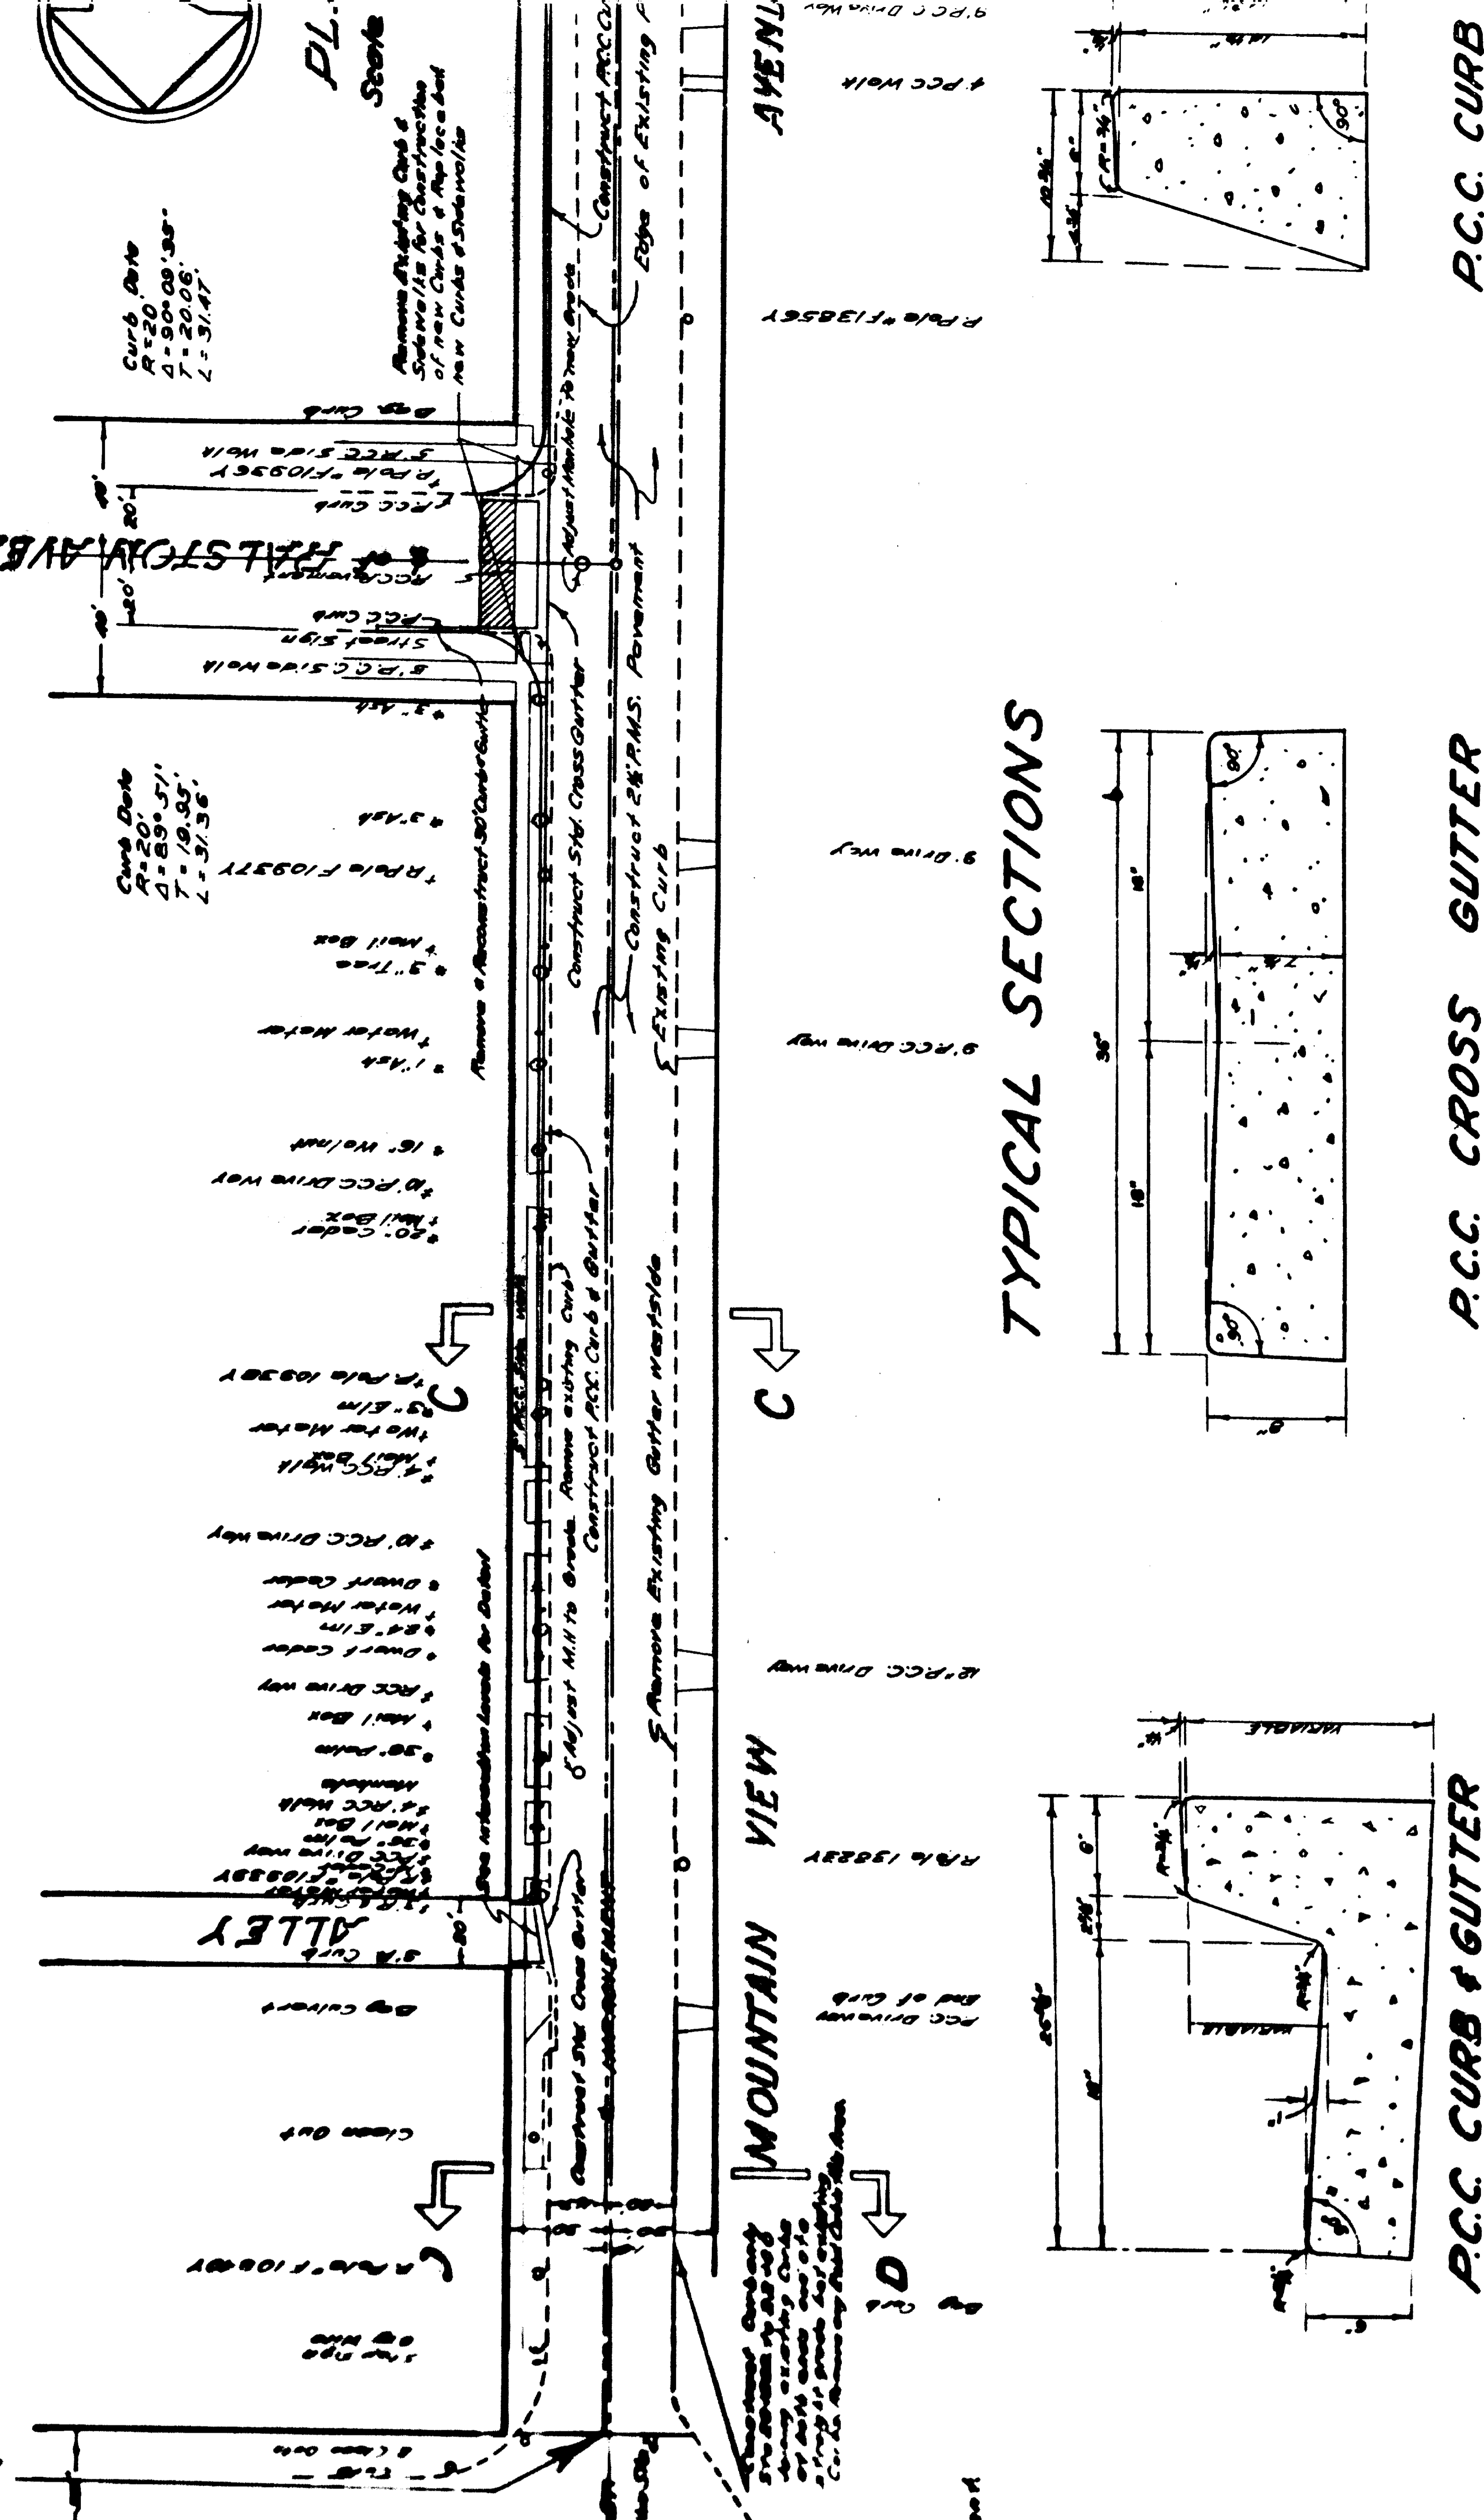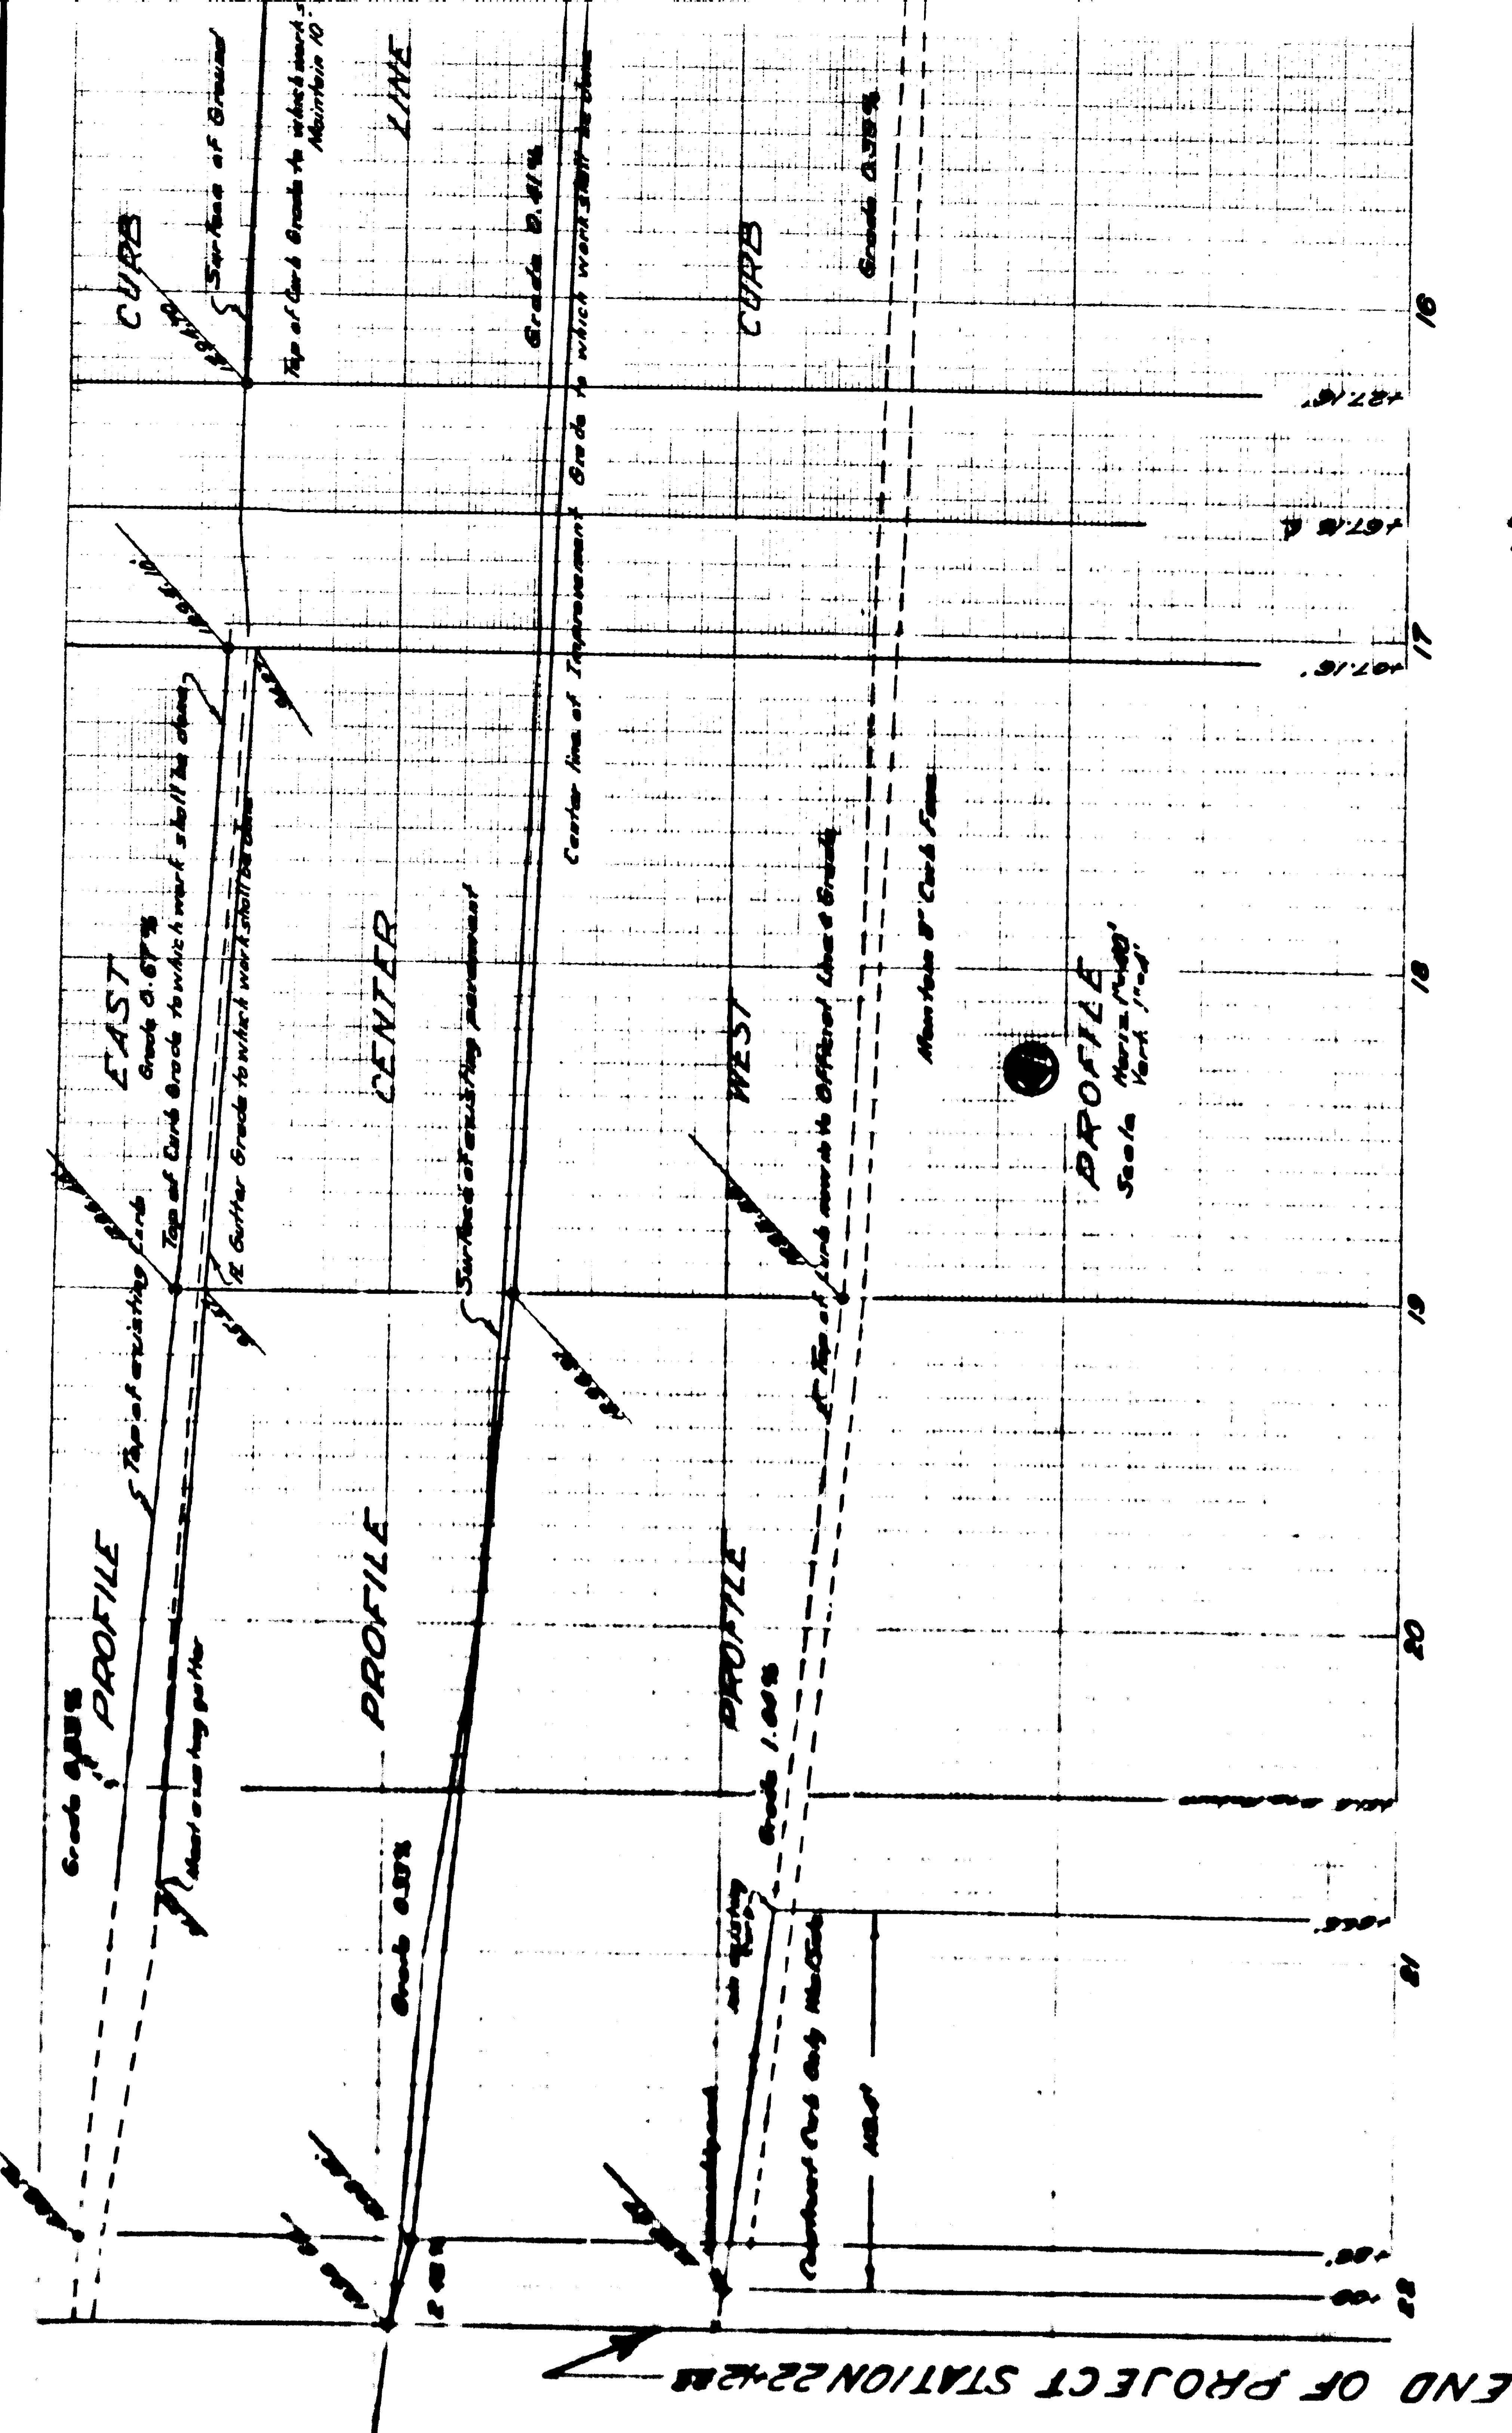

TYPICAL SECTIONS

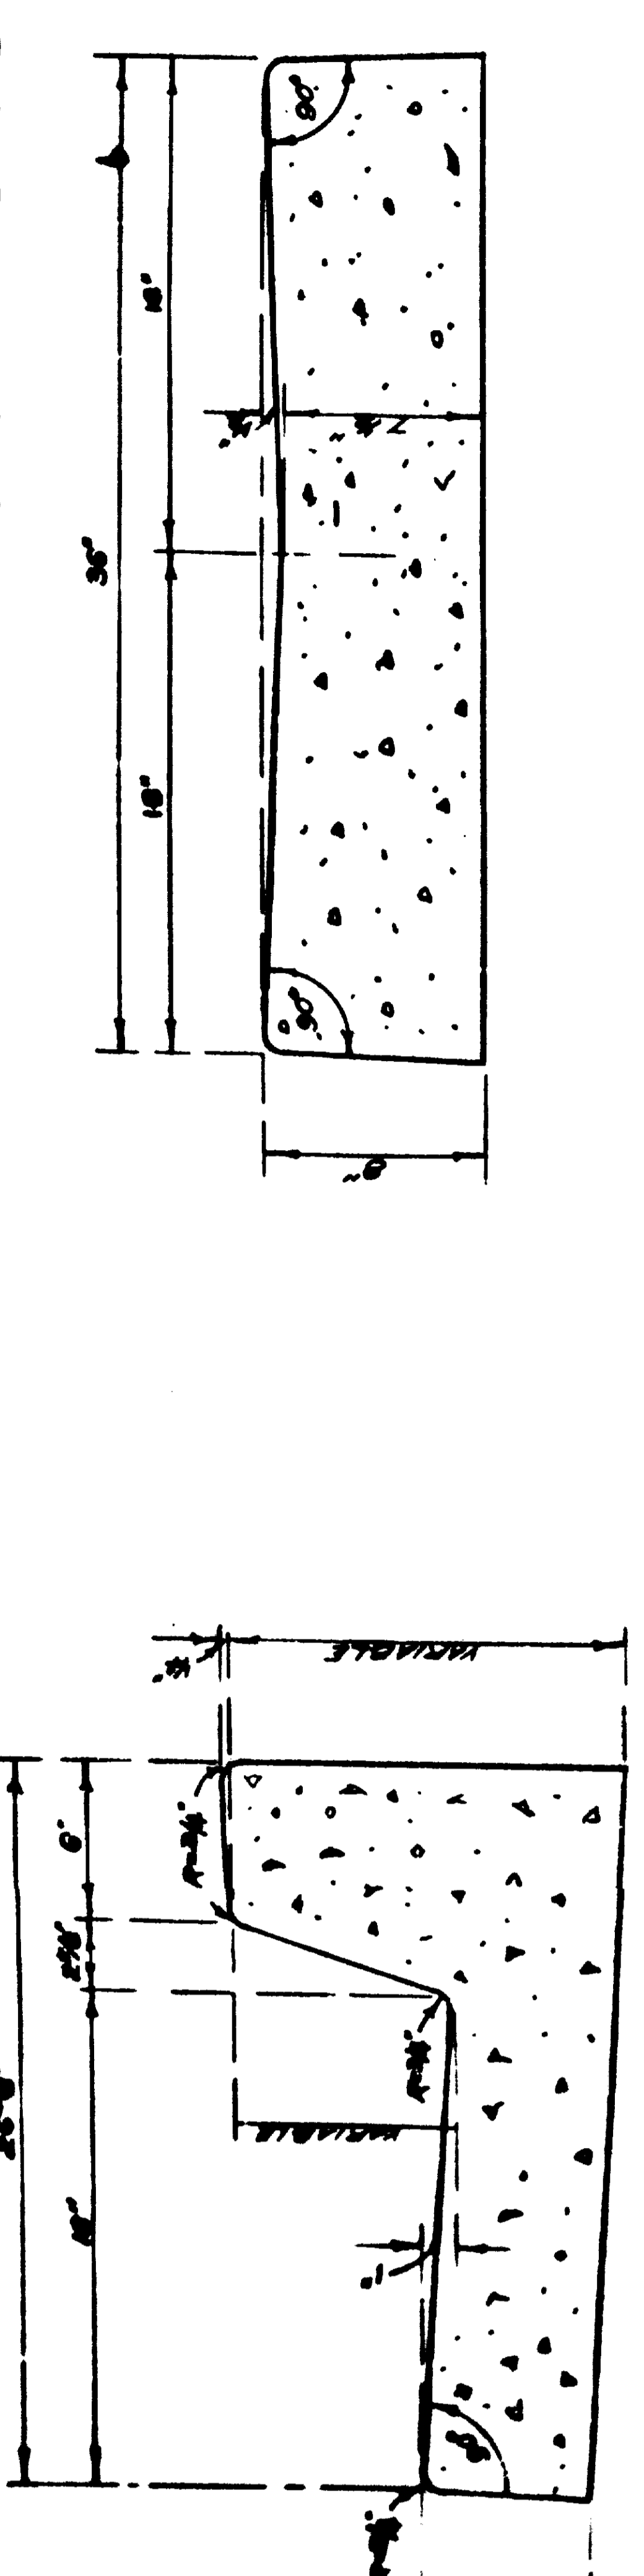

P.C.C. CURB & GUTTER
P.C.C. CURB & GUTTER
P.C.C. CURB & GUTTER