
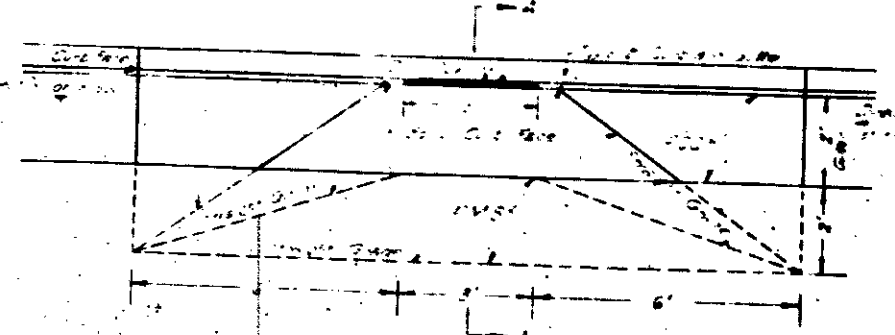
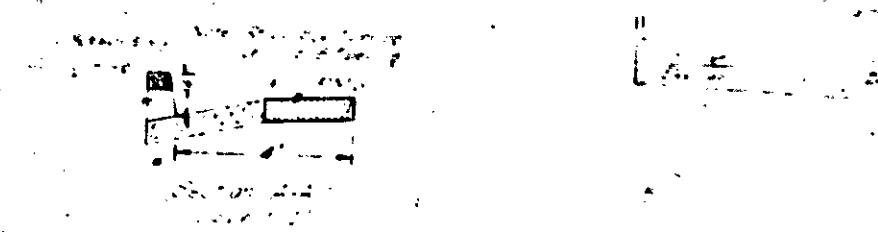


DIST.	COUNTY	ROUTE	SEC.	SHEET NO.	TOTAL SHEETS
VIII	580	190	580	B	10

C. O. Sullivan
 Approved May 22, 1950

License 5876

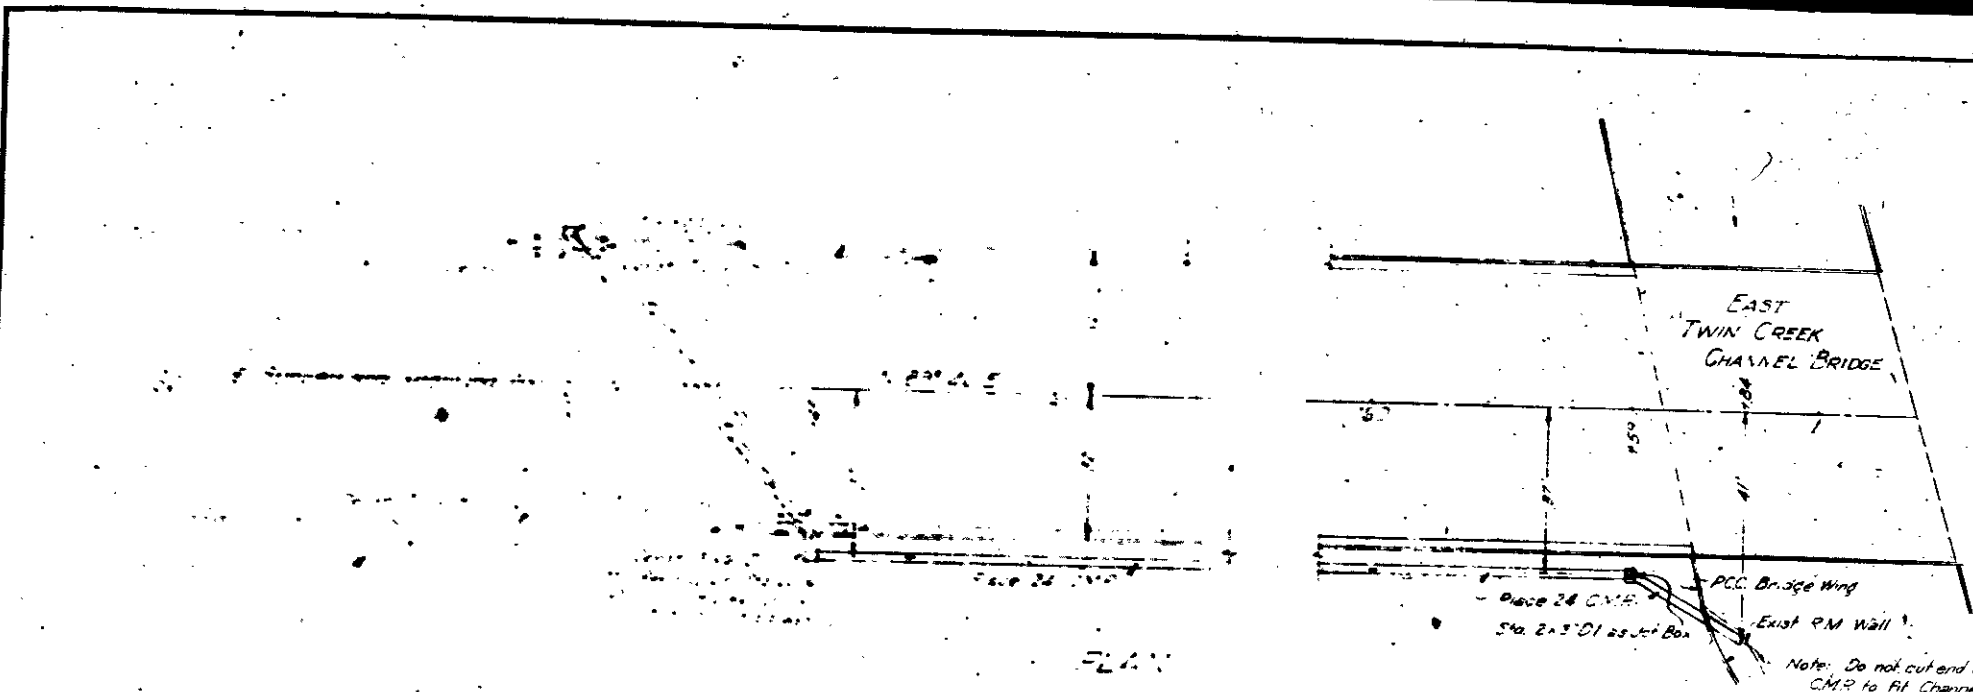

SUMMARY OF QUANTITIES

Description	CMR	Concrete (CY)	Steel (lb)	Misc. Steel (CY)	Str. Exc. (CY)
12 ft 5" x 15" x 30" 2+3 Jct Box		11	108	45	7.1
12 ft 5" x 15" x 45" 2+3 Jct Box		2.0	184	45	11.3
35 ft 5" x 15" x 59" 2+3 Jct Box		12	118		107
CMR in place					2628
Total	3.44	43.0	410	90	298.9




LOCAL DEPRESSION FOR CURB W/LET
 Scale 1" = 20'

MISCELLANEOUS DETAILS
 Scale: As Shown
 May 12, 1950

DIST.	COUNTY	ROUTE	SEC.	SHEET NO.	TOTAL SHEETS
VIII	580	190	580	B	10

C. O. Sullivan
 Appr'd May 22, 1950

License 5876

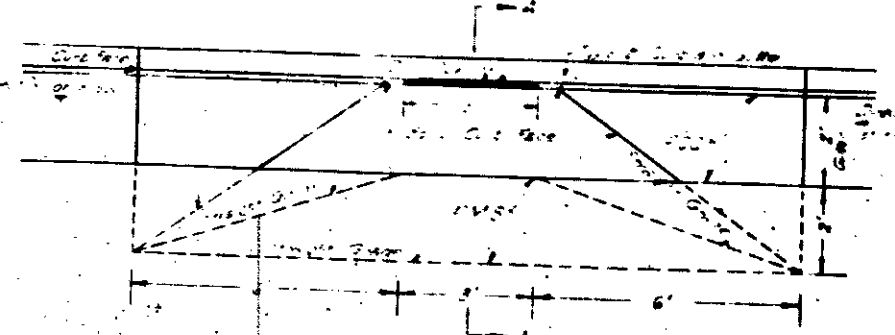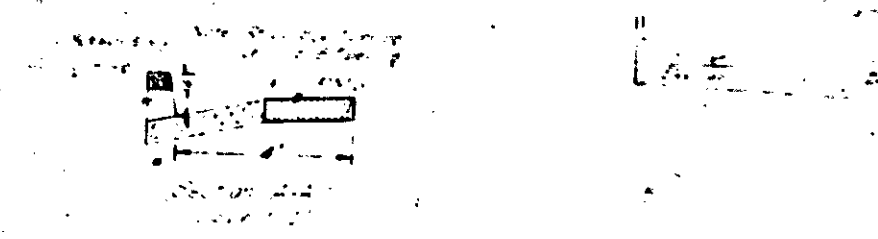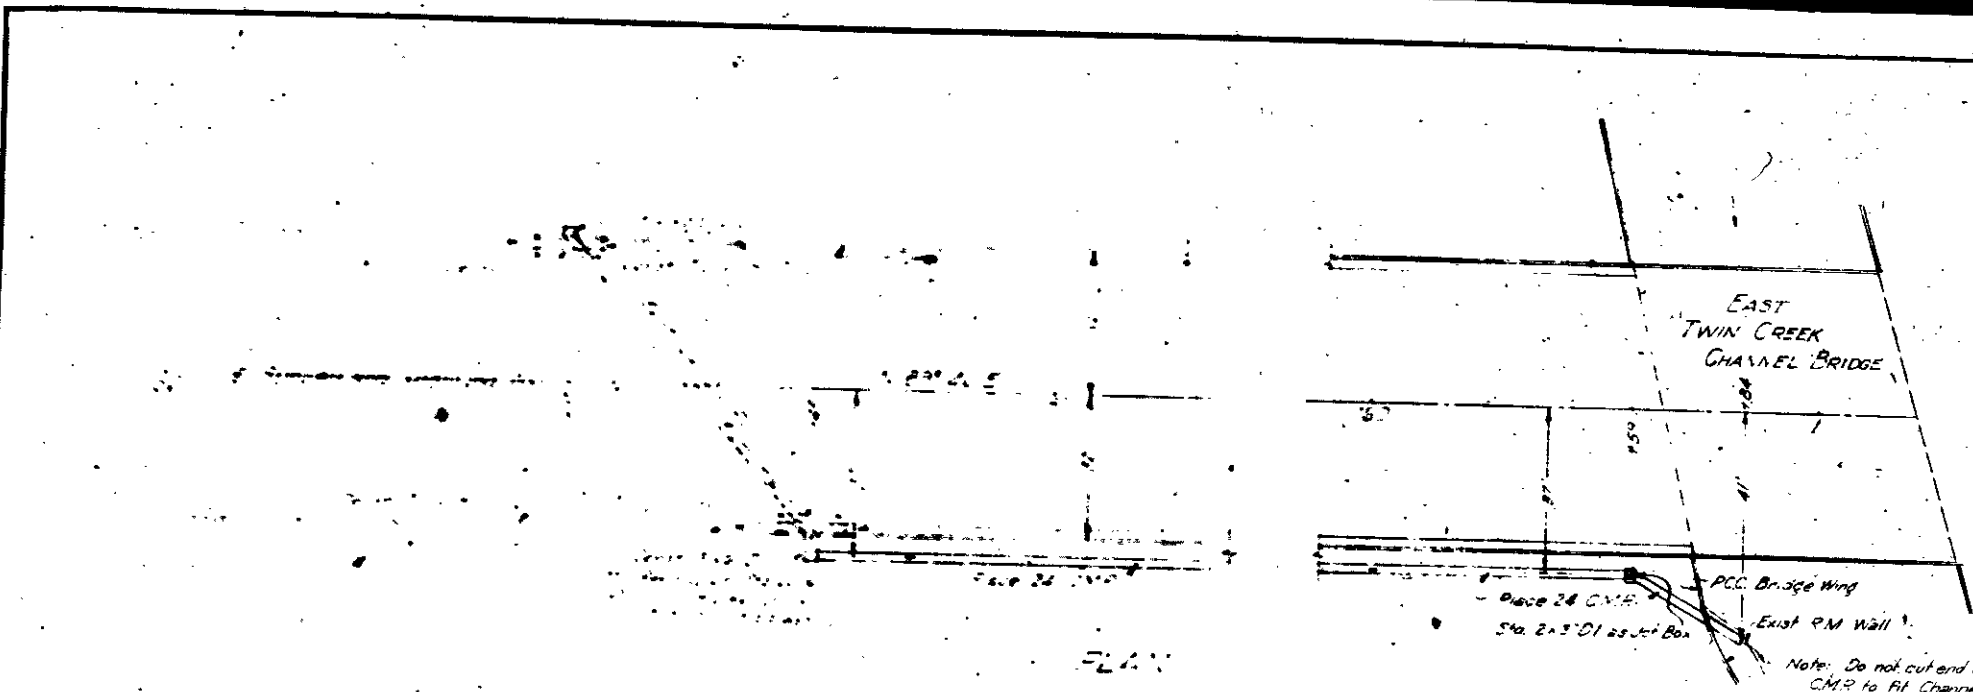

SUMMARY OF QUANTITIES

Description	CMR	Concrete (CY)	Steel (lb)	Misc. Steel (CY)	Str. Exc. (CY)
12 ft 5" x 15" x 30" 2+3 Jct Box		11	108	45	7.1
12 ft 5" x 15" x 45" 2+3 Jct Box		2.0	184	45	11.3
35 ft 5" x 15" x 59" 2+3 Jct Box		12	118		107
CMR in place					2628
Total	3.44	43.0	410	90	298.9

LOCAL DEPRESSION FOR CURB W/LET
 Scale 1" = 20'

MISCELLANEOUS DETAILS
 Scale: As Shown
 May 12, 1950