

**PLAN**  
 SCALE 1" = 20'

PLAN ADOPTED

DEPARTMENT OF ENGINEERING  
 CITY OF SAN BERNARDINO  
**LUGO AVENUE SIDEWALK**  
 FROM  
 16th Street to a Point 815 FT. FROM

any plans shall be made in accordance with the provisions of the City Code and shall be met with the sidewalk.




SPRINKLER HEADS TO BE REMOVED BY OTHERS. REMOVE SUFFICIENT PORTION TO PERMIT SIDEWALK CONSTRUCTION. 




Street Sign. Remove & replace STATION PROJECT as directed by City Engineer.

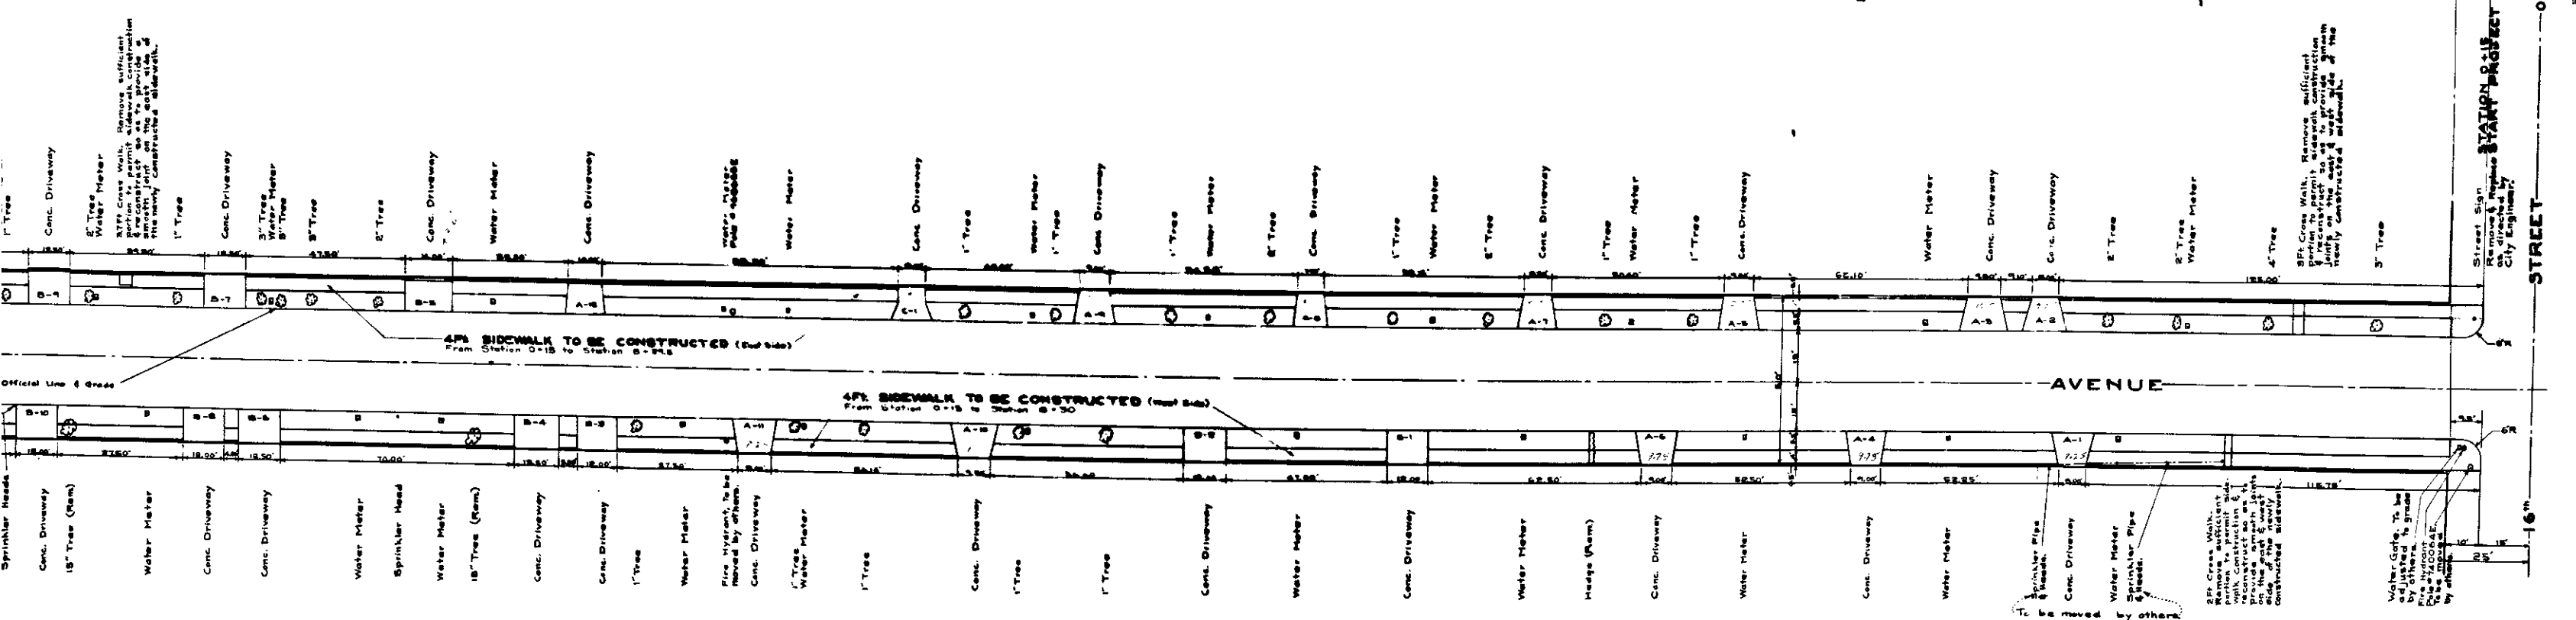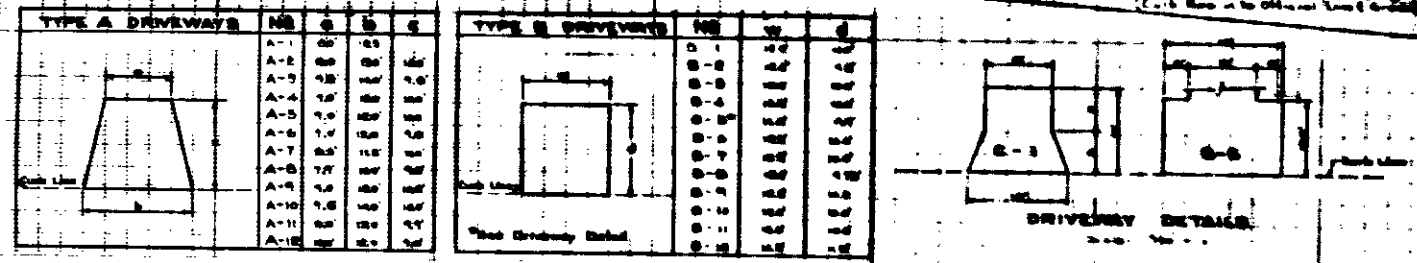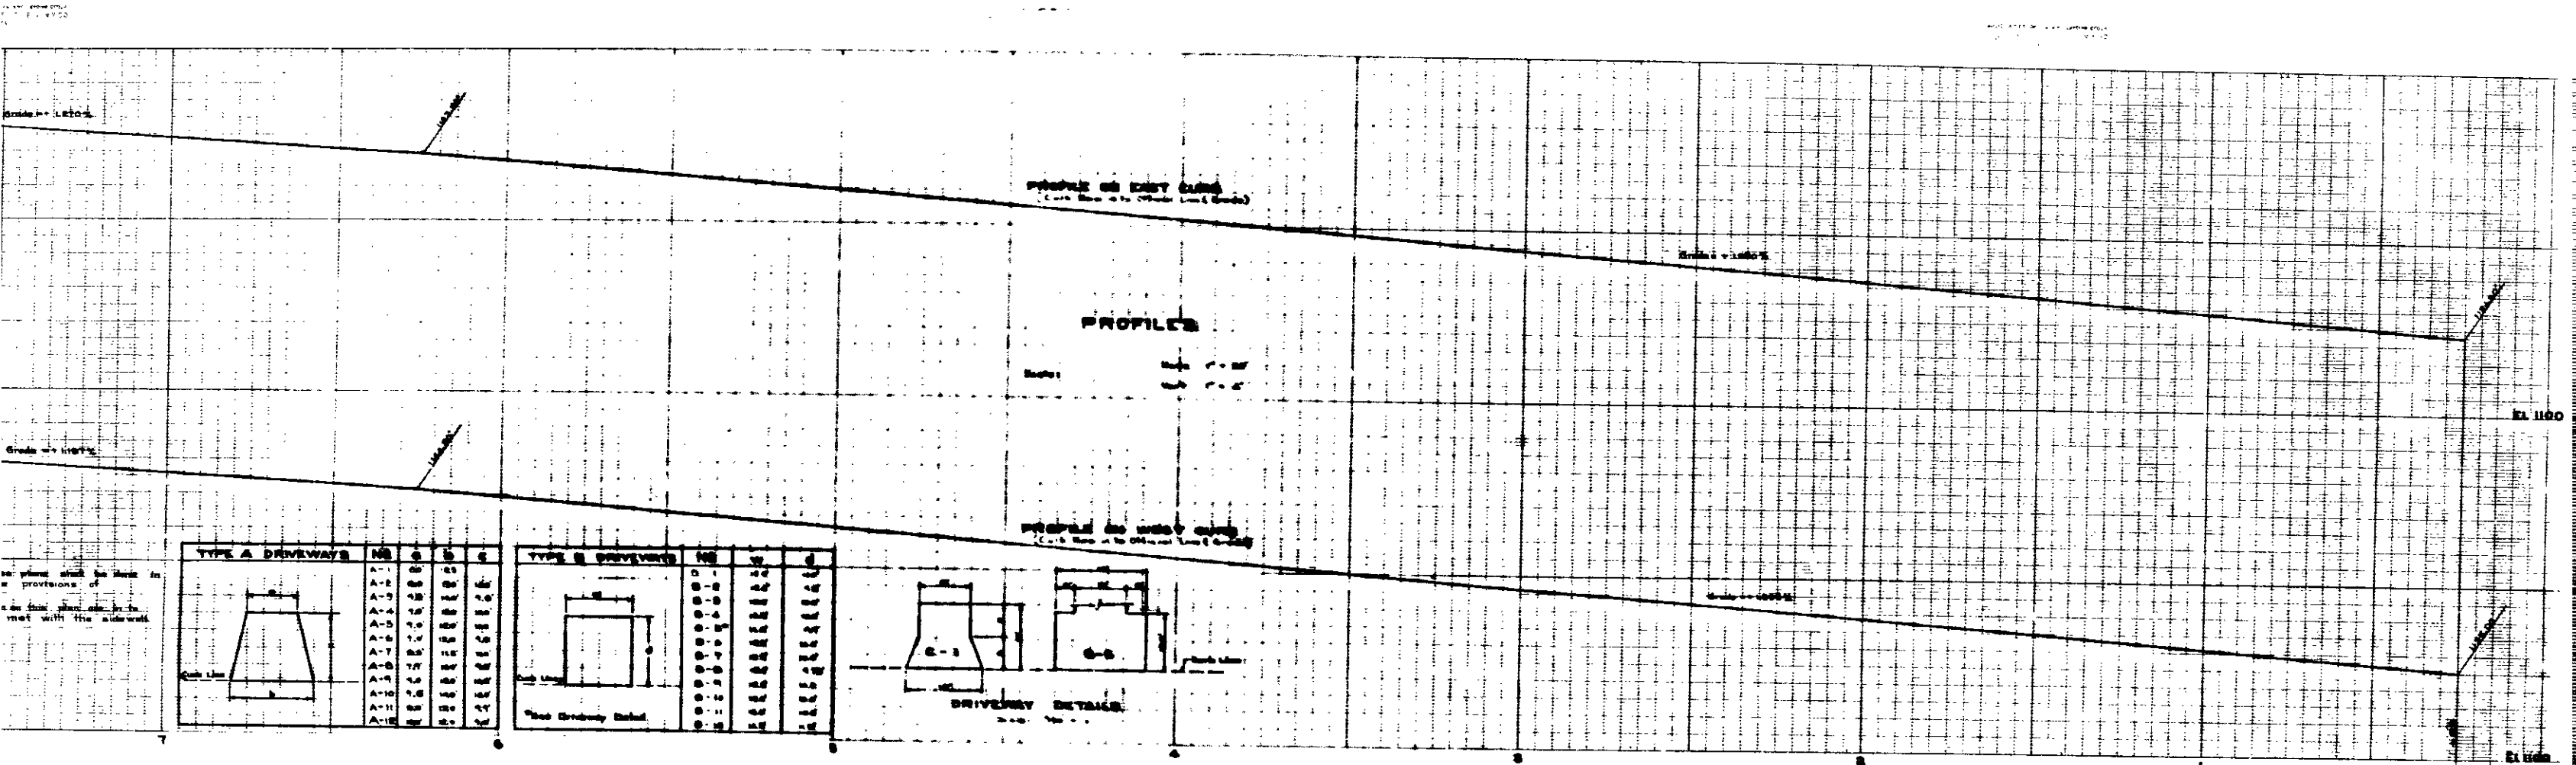

DEPARTMENT OF ENGINEERING  
 CITY OF SAN BERNARDINO  
**LUGO AVENUE SIDEWALK**  
 FROM  
 16th Street to a Point 815 FT. FROM

**PLAN ADOPTED**