


**PROPOSED
FIFTH STREET
EXTENSION**

**SAN BERNARDINO CO
CALIF.**

County Surveyors Office San Bernardino Jan. 1930
72/12/26/28

Scale
1" = 100'

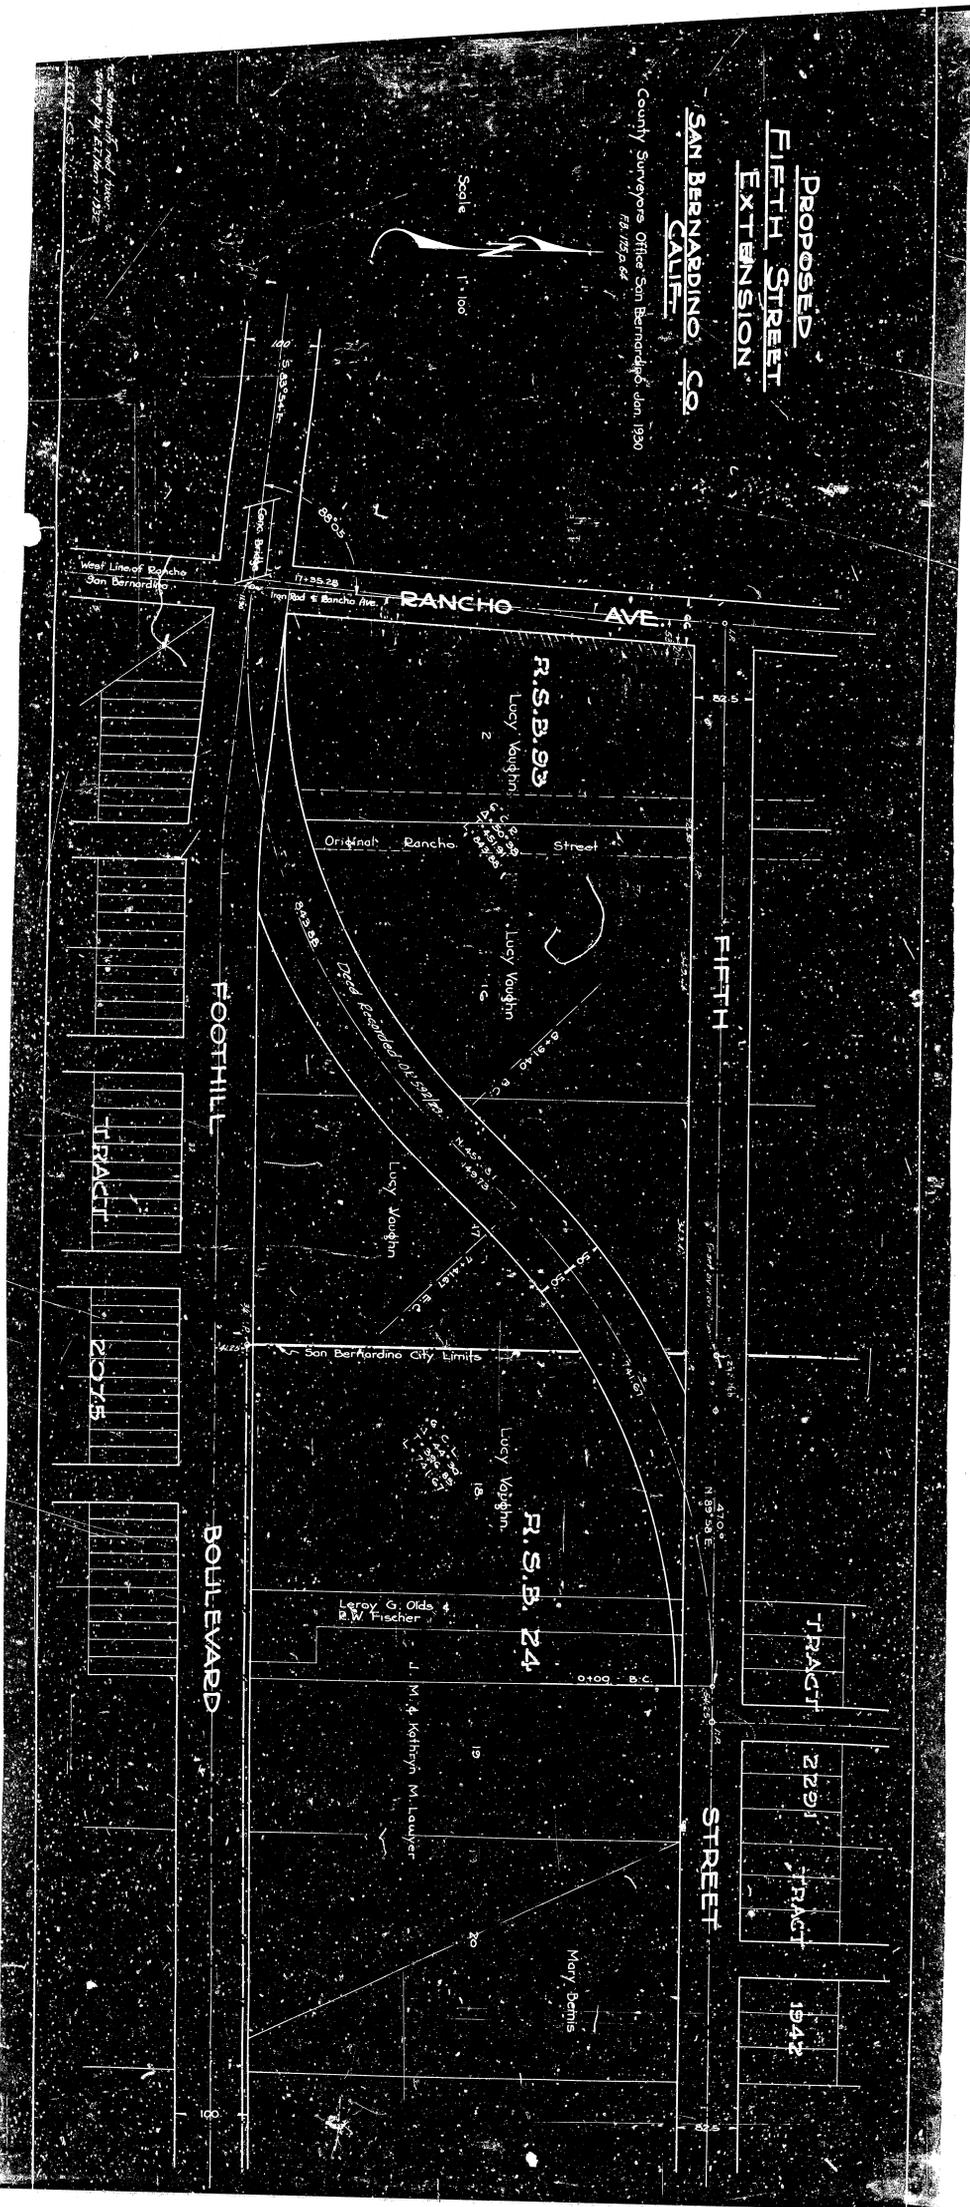

**PROPOSED
FIFTH STREET
EXTENSION**

**SAN BERNARDINO CO
CALIF.**

County Surveyors Office San Bernardino Jan. 1930
72/12/26/28

Scale
1" = 100'

