



SCALE: 1/8" = 1'-0"

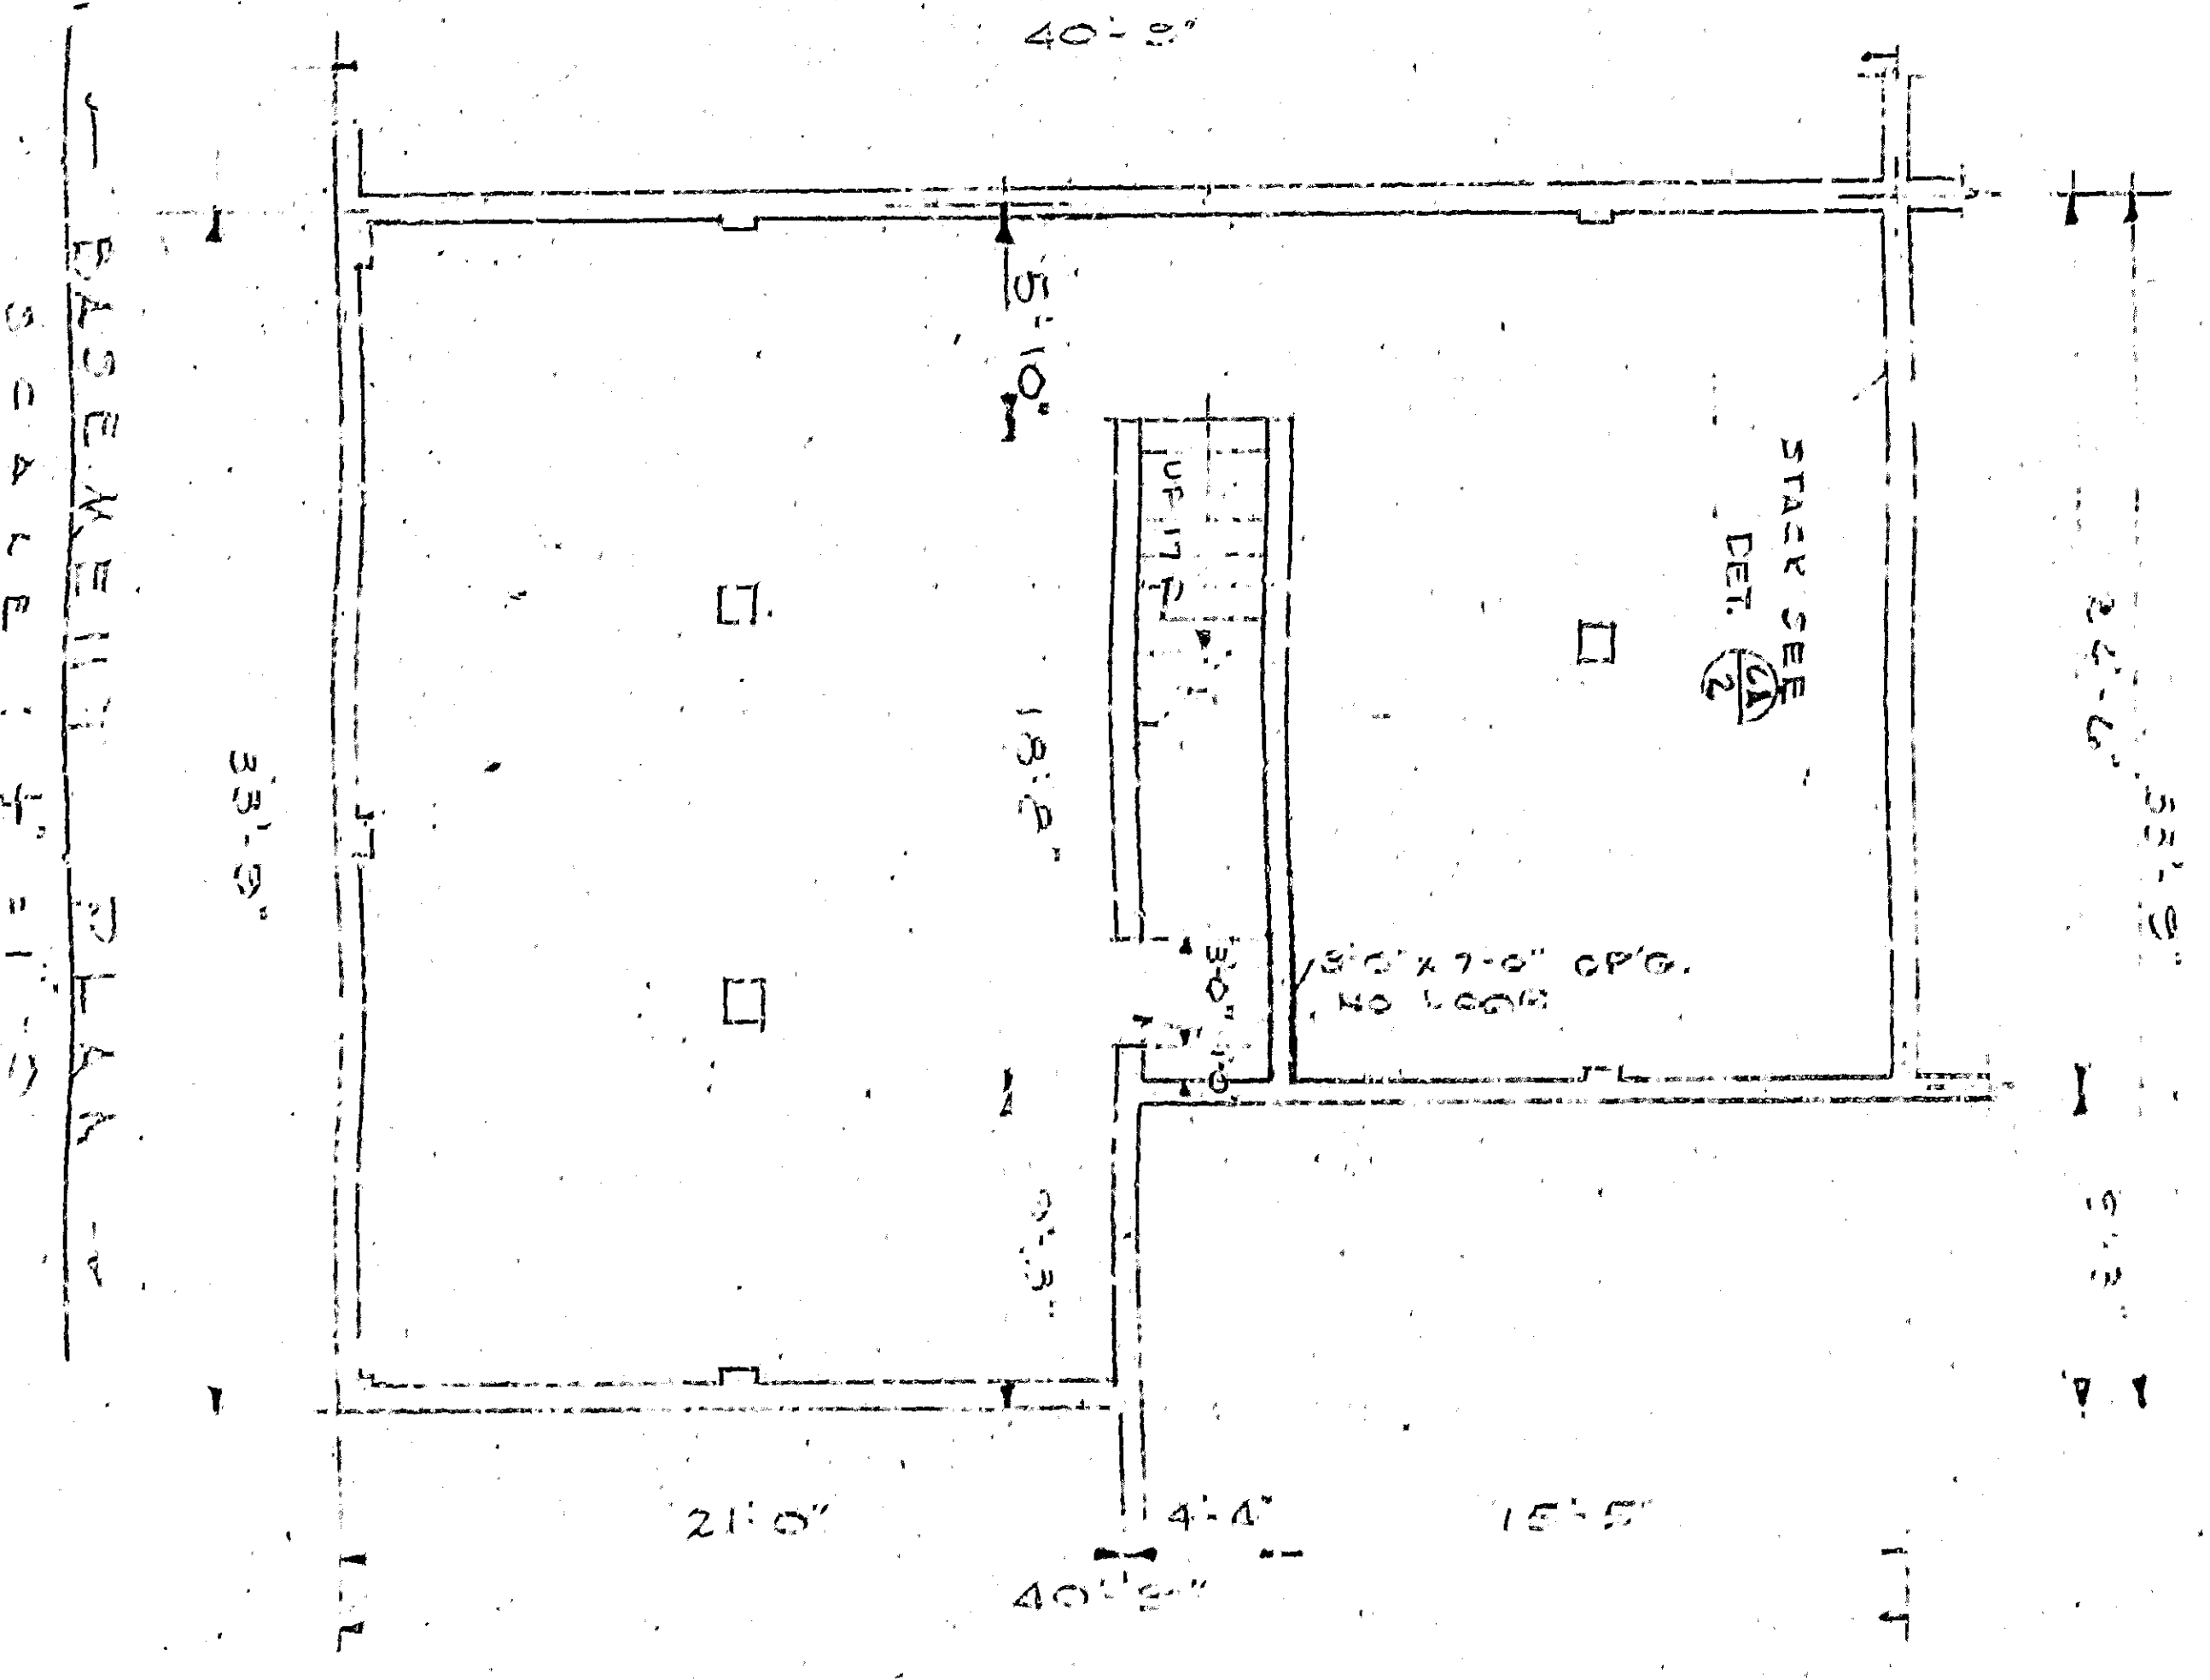


SCALE: 1/8" = 1'-0"

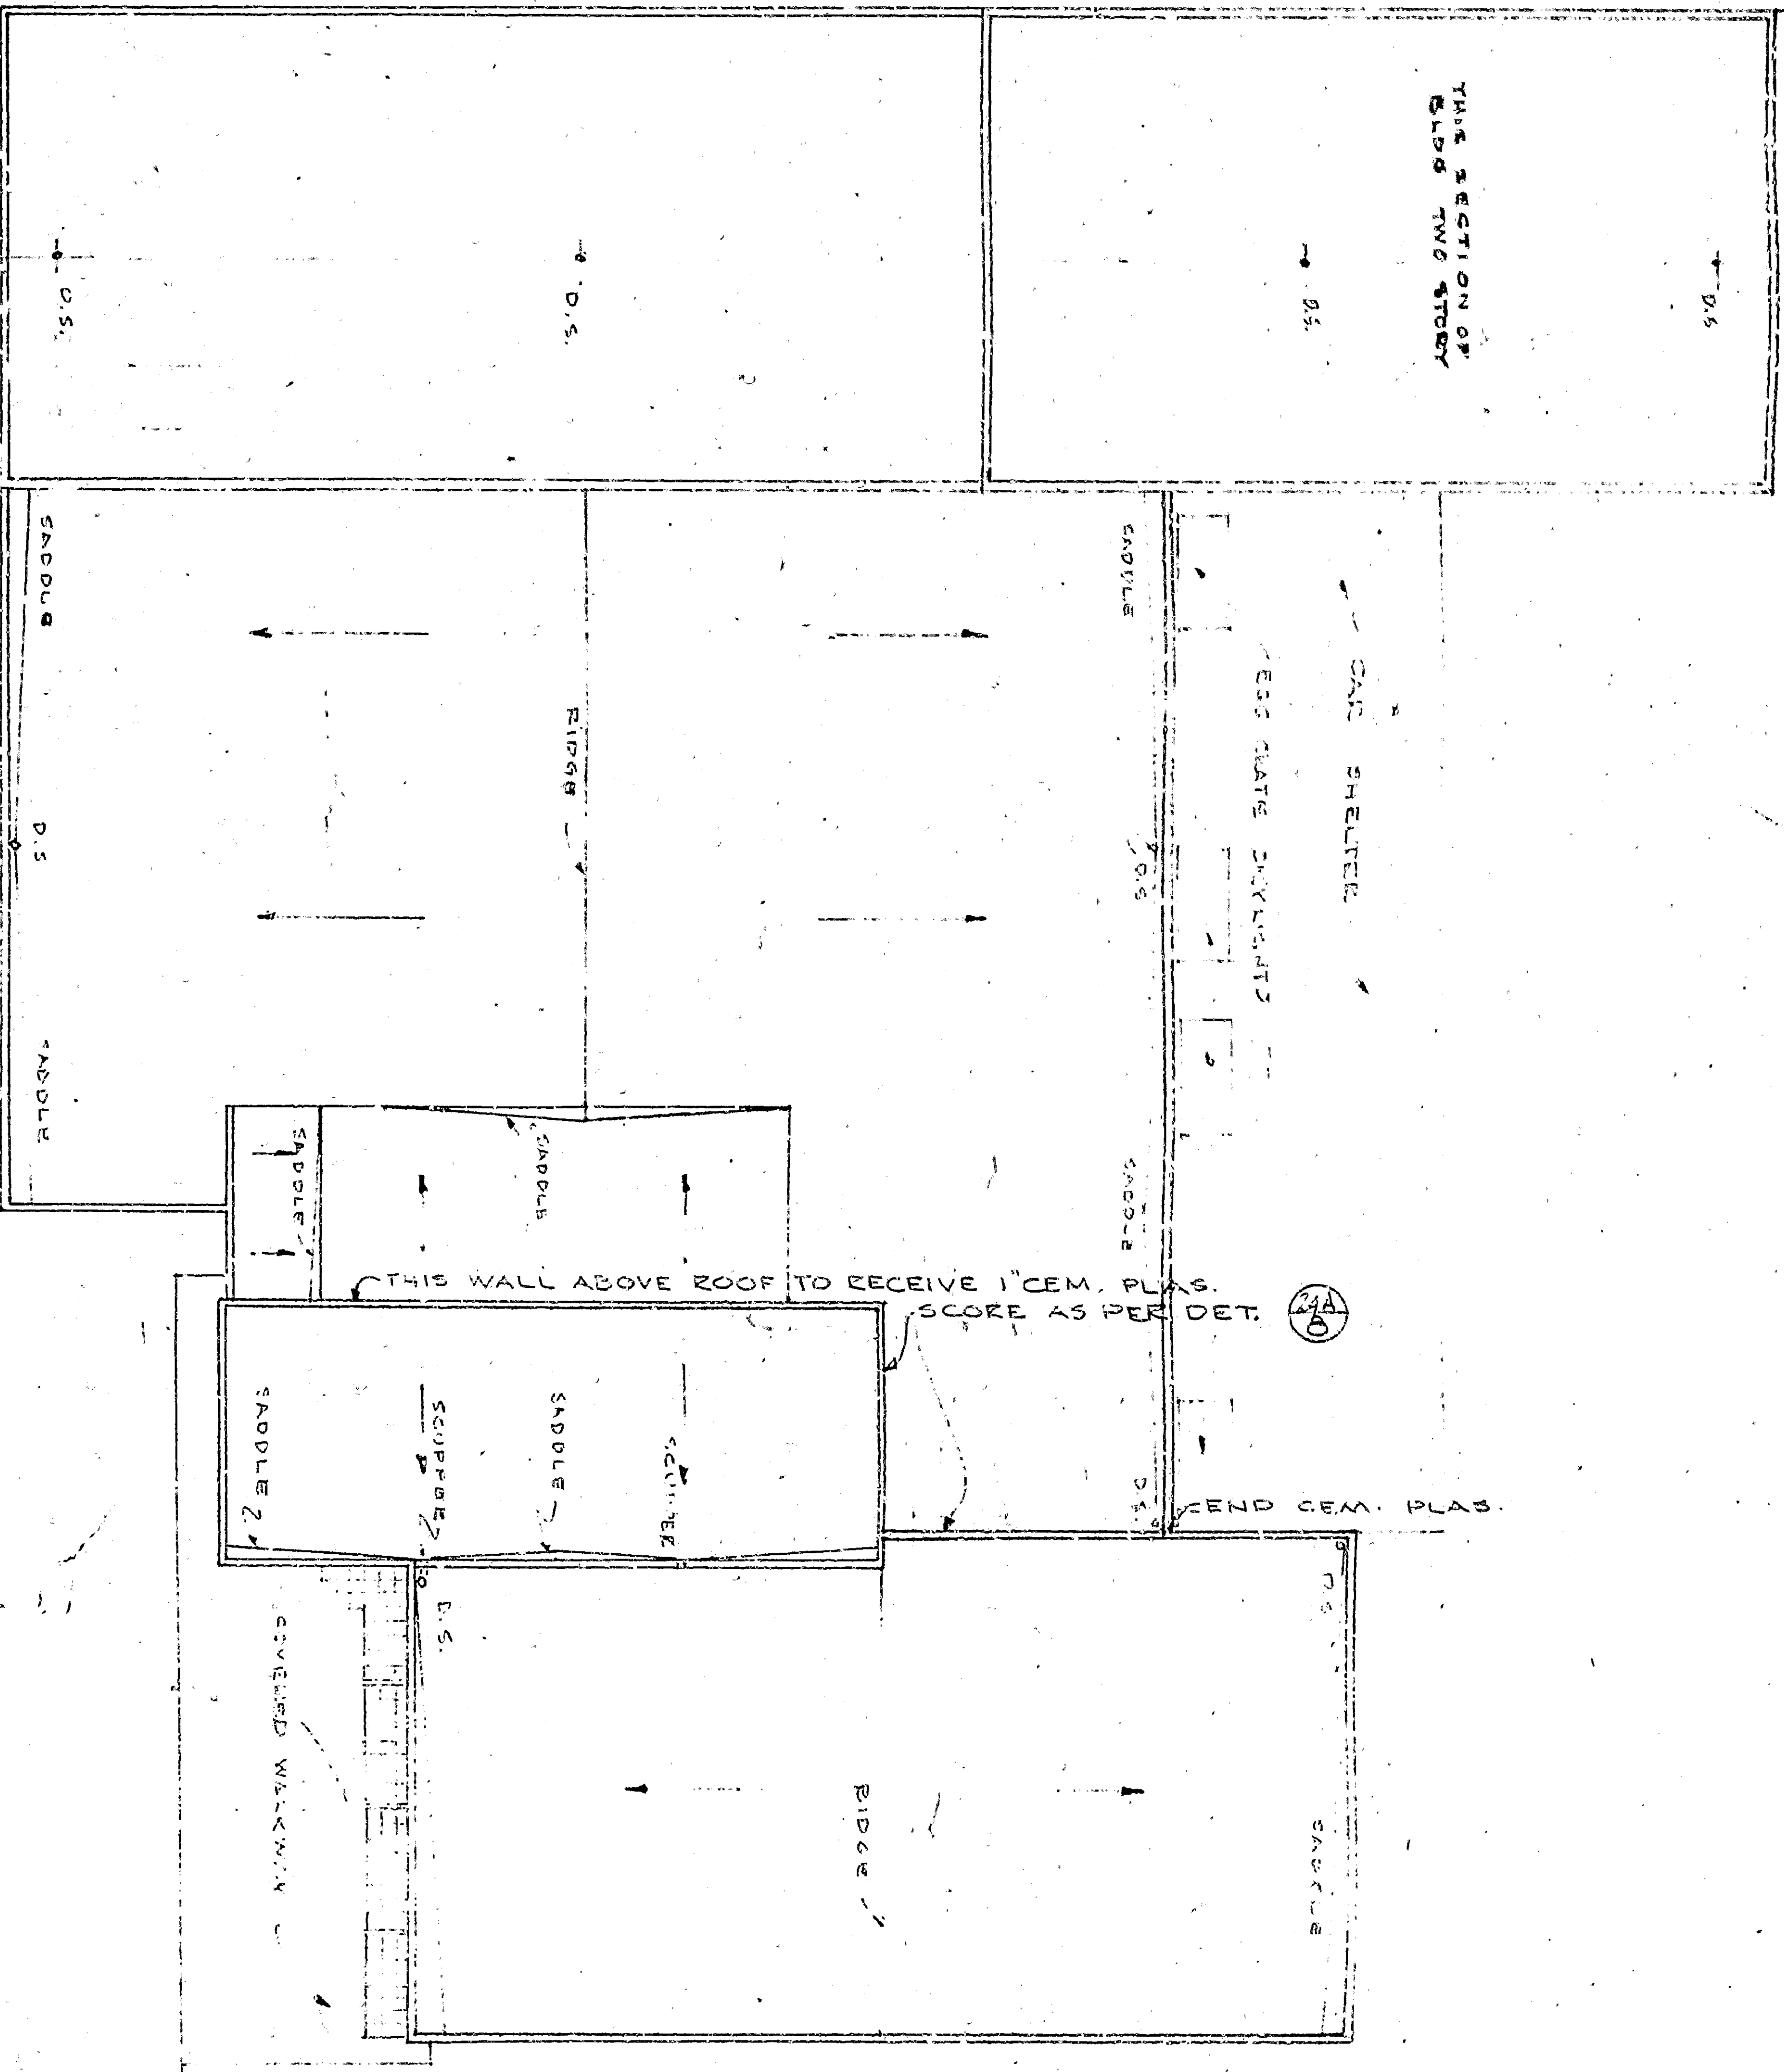


SCALE: 1/8" = 1'-0"


DRAWING NO. 4-10-34
 SHEET NO. 2
 CITY OF SAN BERNARDINO
 1800 W. 11TH ST.
 SAN BERNARDINO, CALIFORNIA
 WILLIAM F. MULLIN A.I.A.
 ARCHITECT
 410 N. 1ST ST.
 SAN BERNARDINO, CALIFORNIA

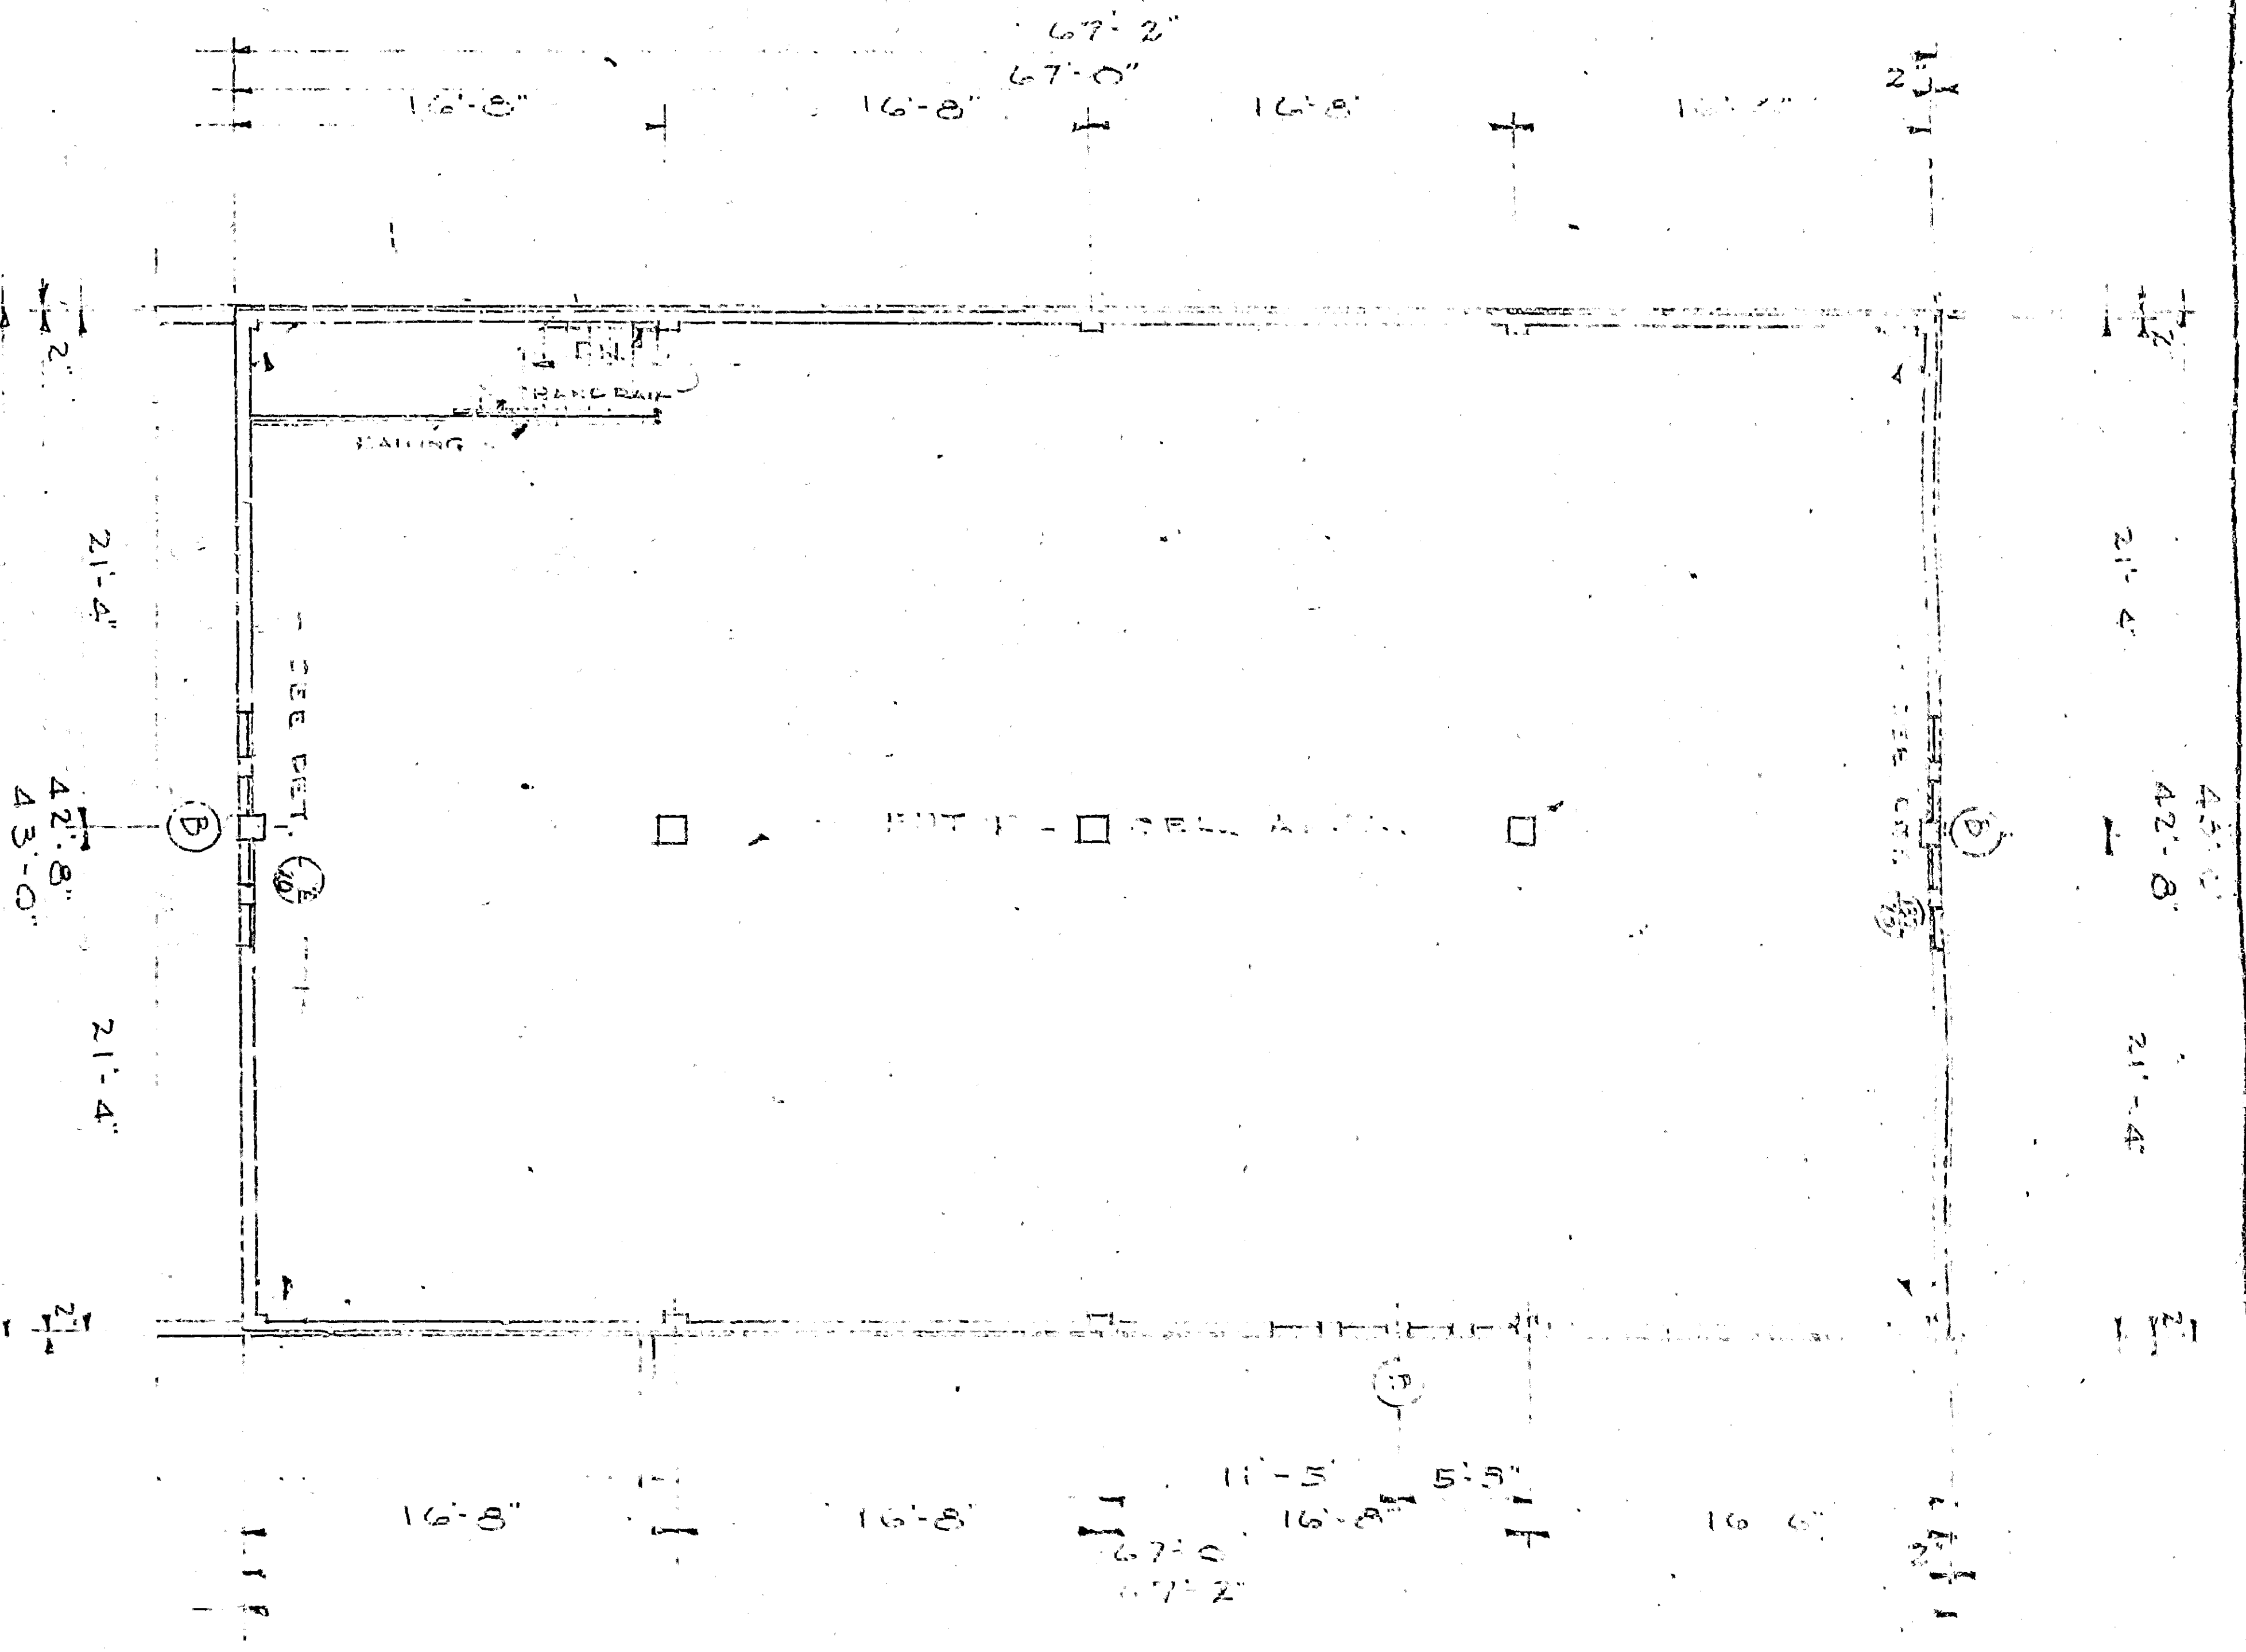

SCALE: 1/8" = 1'-0"

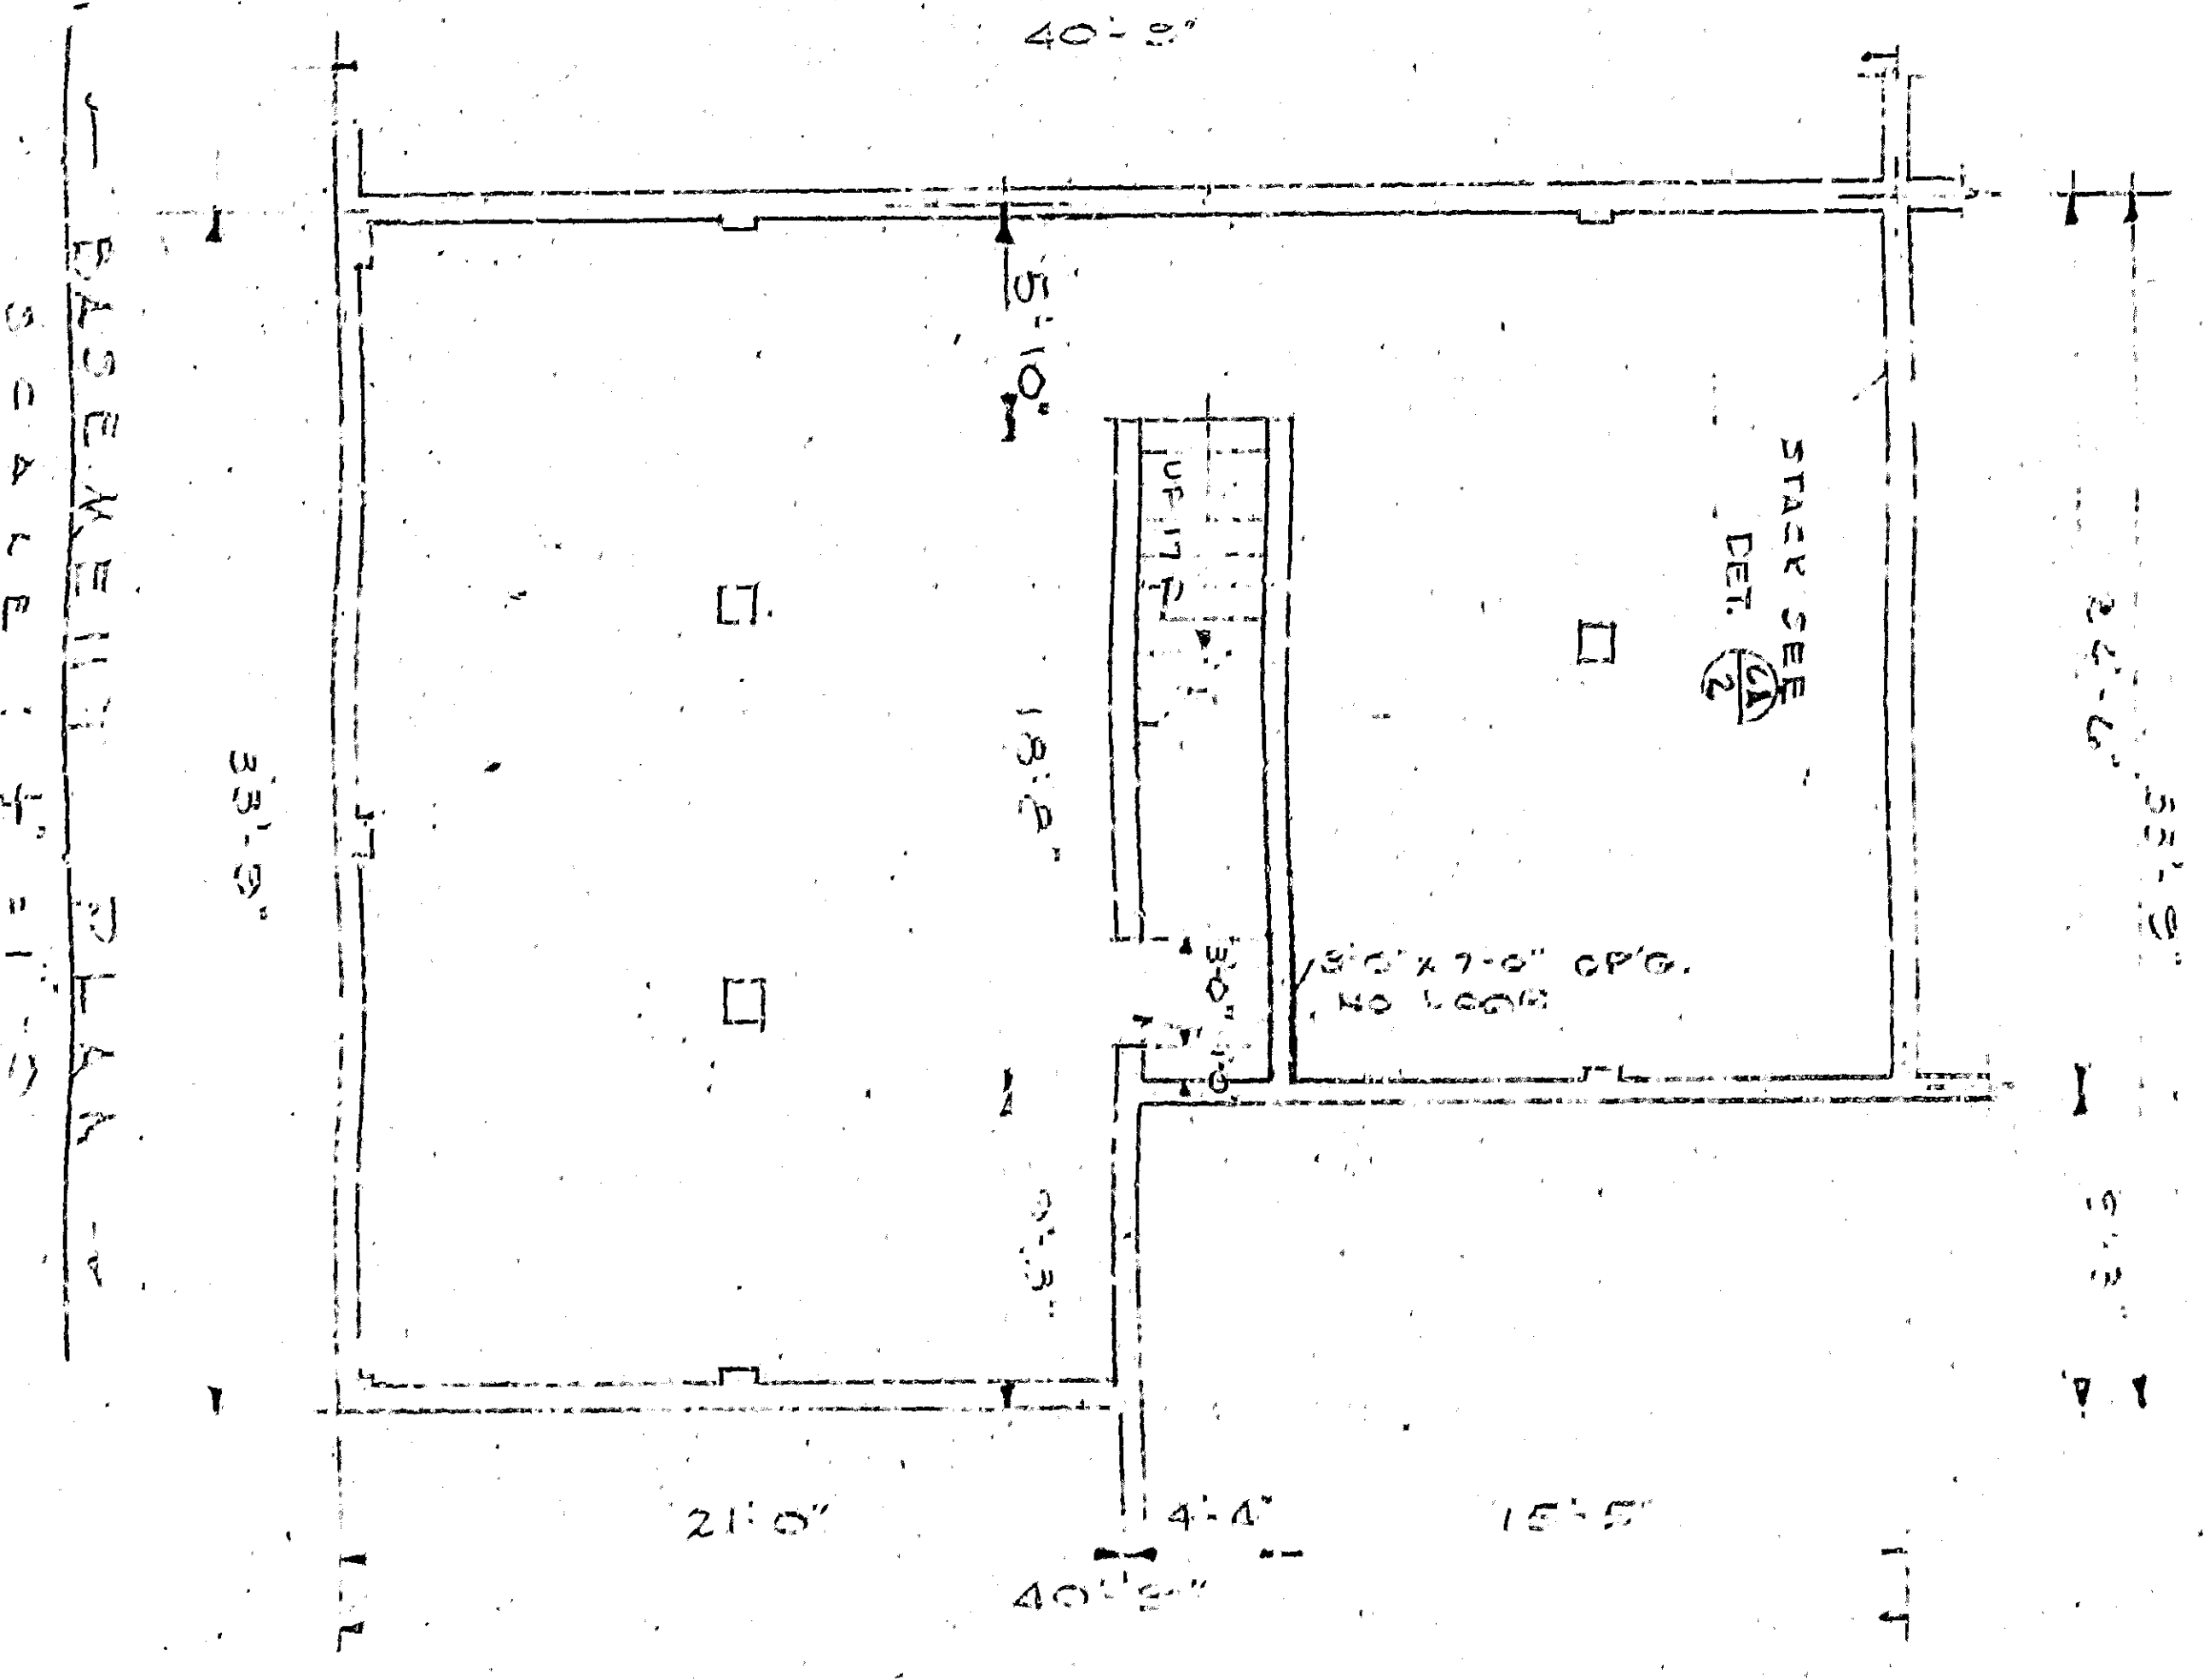

SCALE: 1/8" = 1'-0"

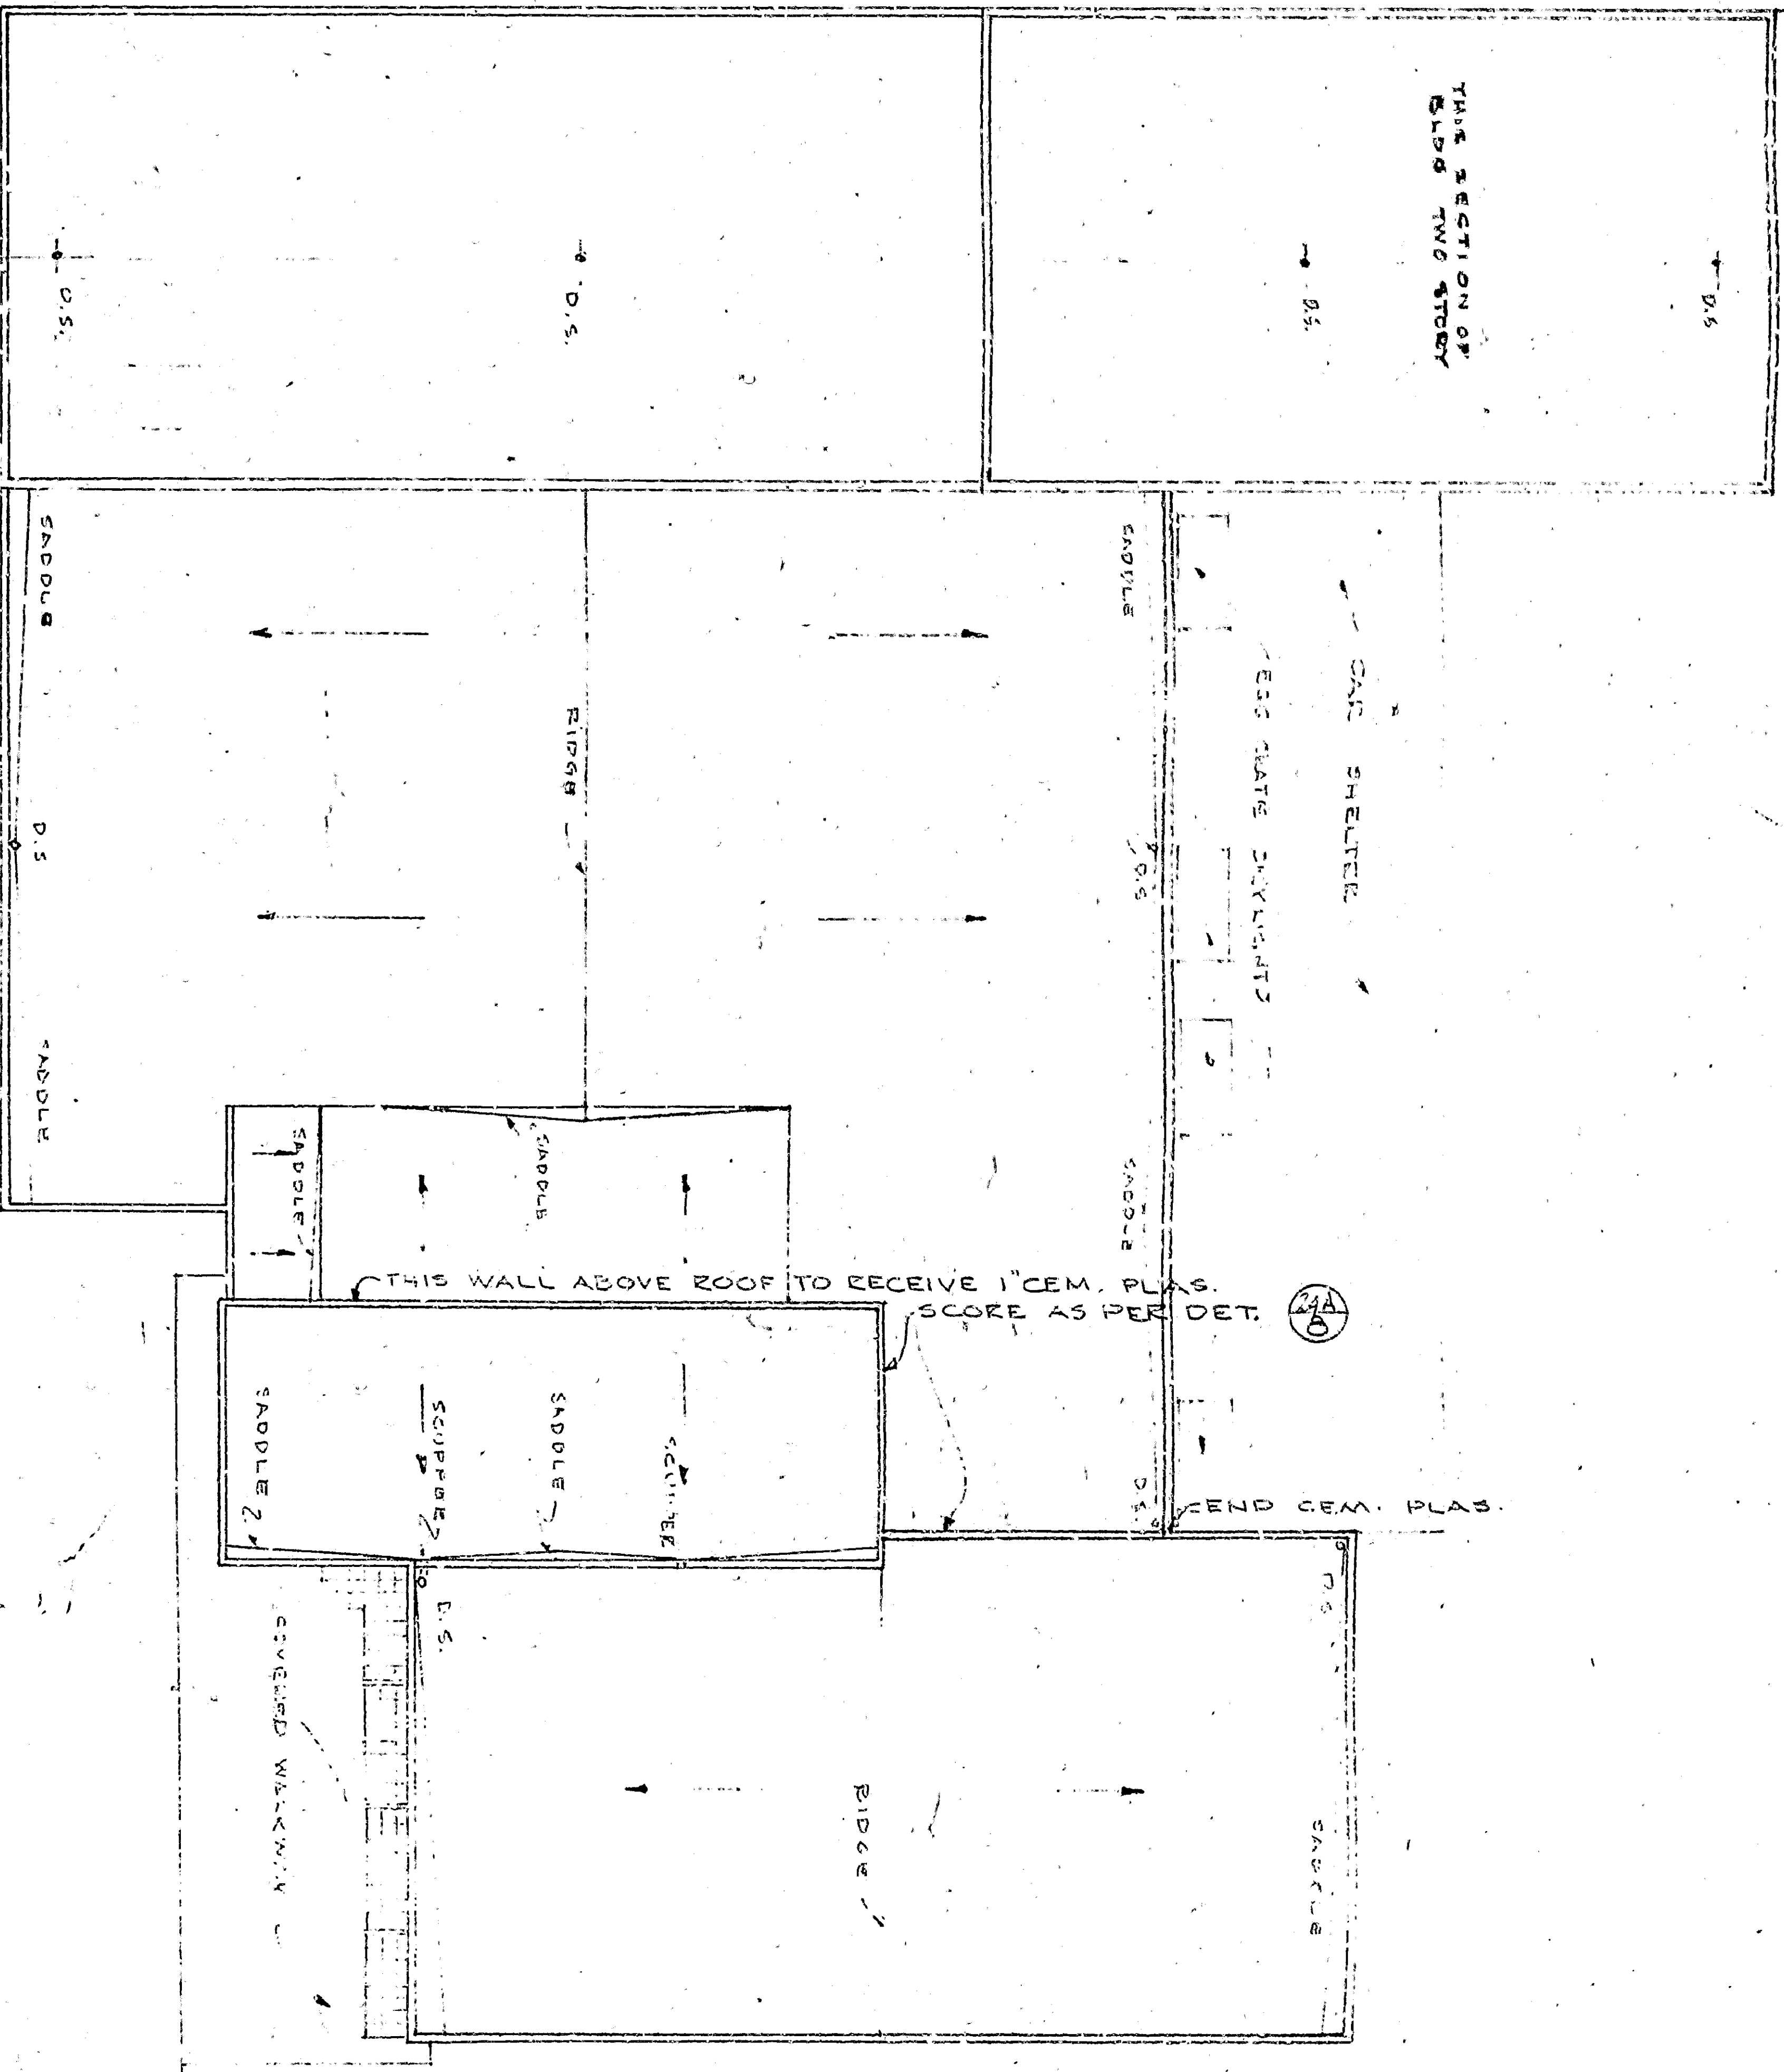

SCALE: 1/8" = 1'-0"

DRAWING NO. 4-10-34
 SHEET NO. 2
 CITY OF SAN BERNARDINO
 1800 W. 11th ST.
 SAN BERNARDINO, CALIFORNIA
 WILLIAM F. MULLIN A.I.A.
 ARCHITECT
 410 N. 1st ST.
 SAN BERNARDINO, CALIFORNIA