

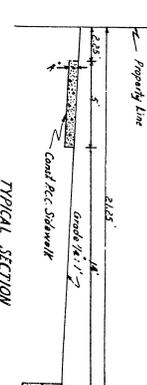
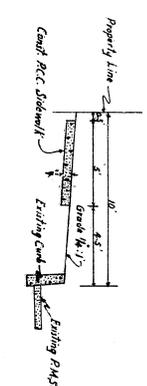
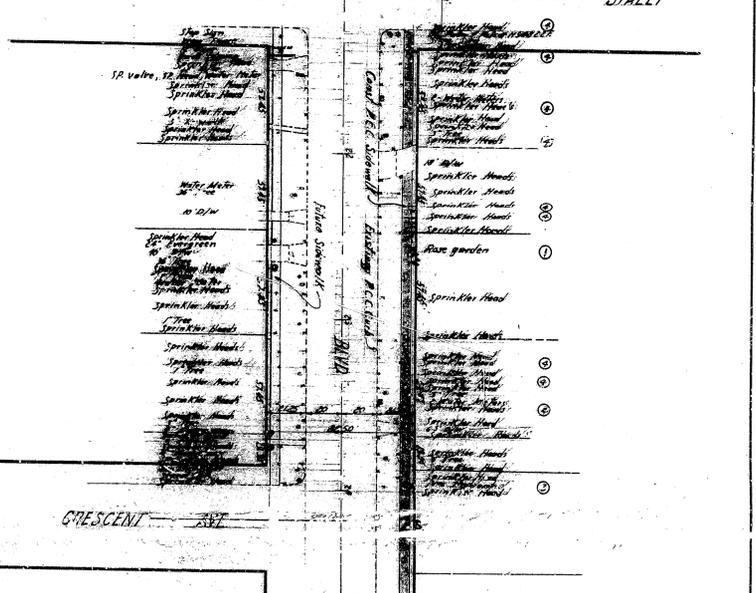


TYPICAL SECTION  
Scale 1/2" = 1'-0"

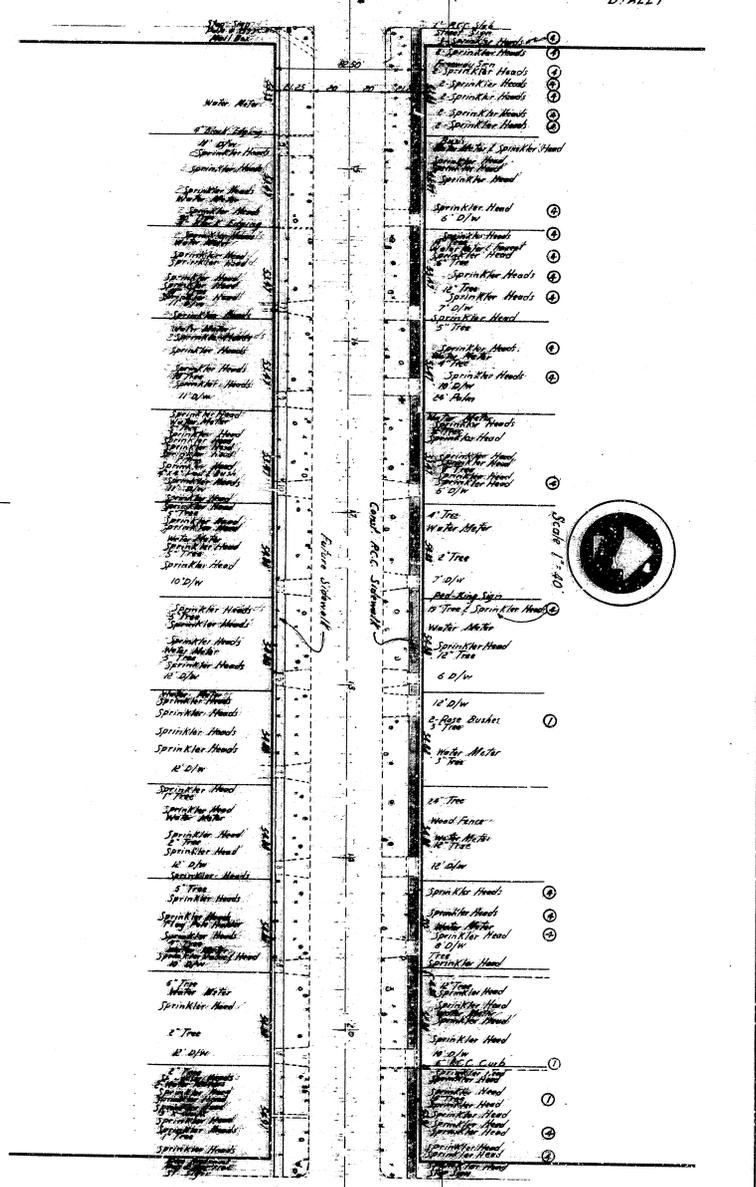

TYPICAL SECTION  
Scale 1/2" = 1'-0"

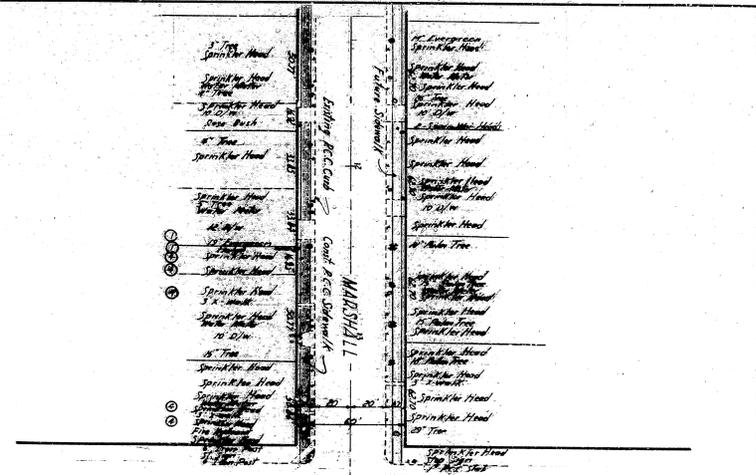

3. Trees to be removed shall be marked with a 'C' in the contract.  

NOT CONTRACTED

