



PROFILE of  
 27<sup>th</sup> ST. from  
 SEPULVEDA AVE. to LEROY ST.  
 SCALE: HORIZONTAL 1"=40'  
 VERTICAL 1"=4'

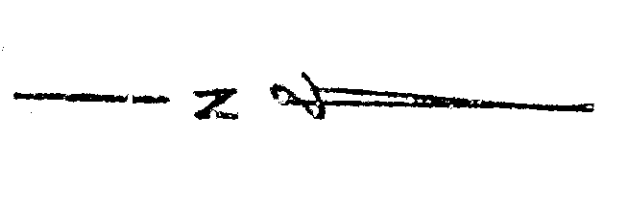

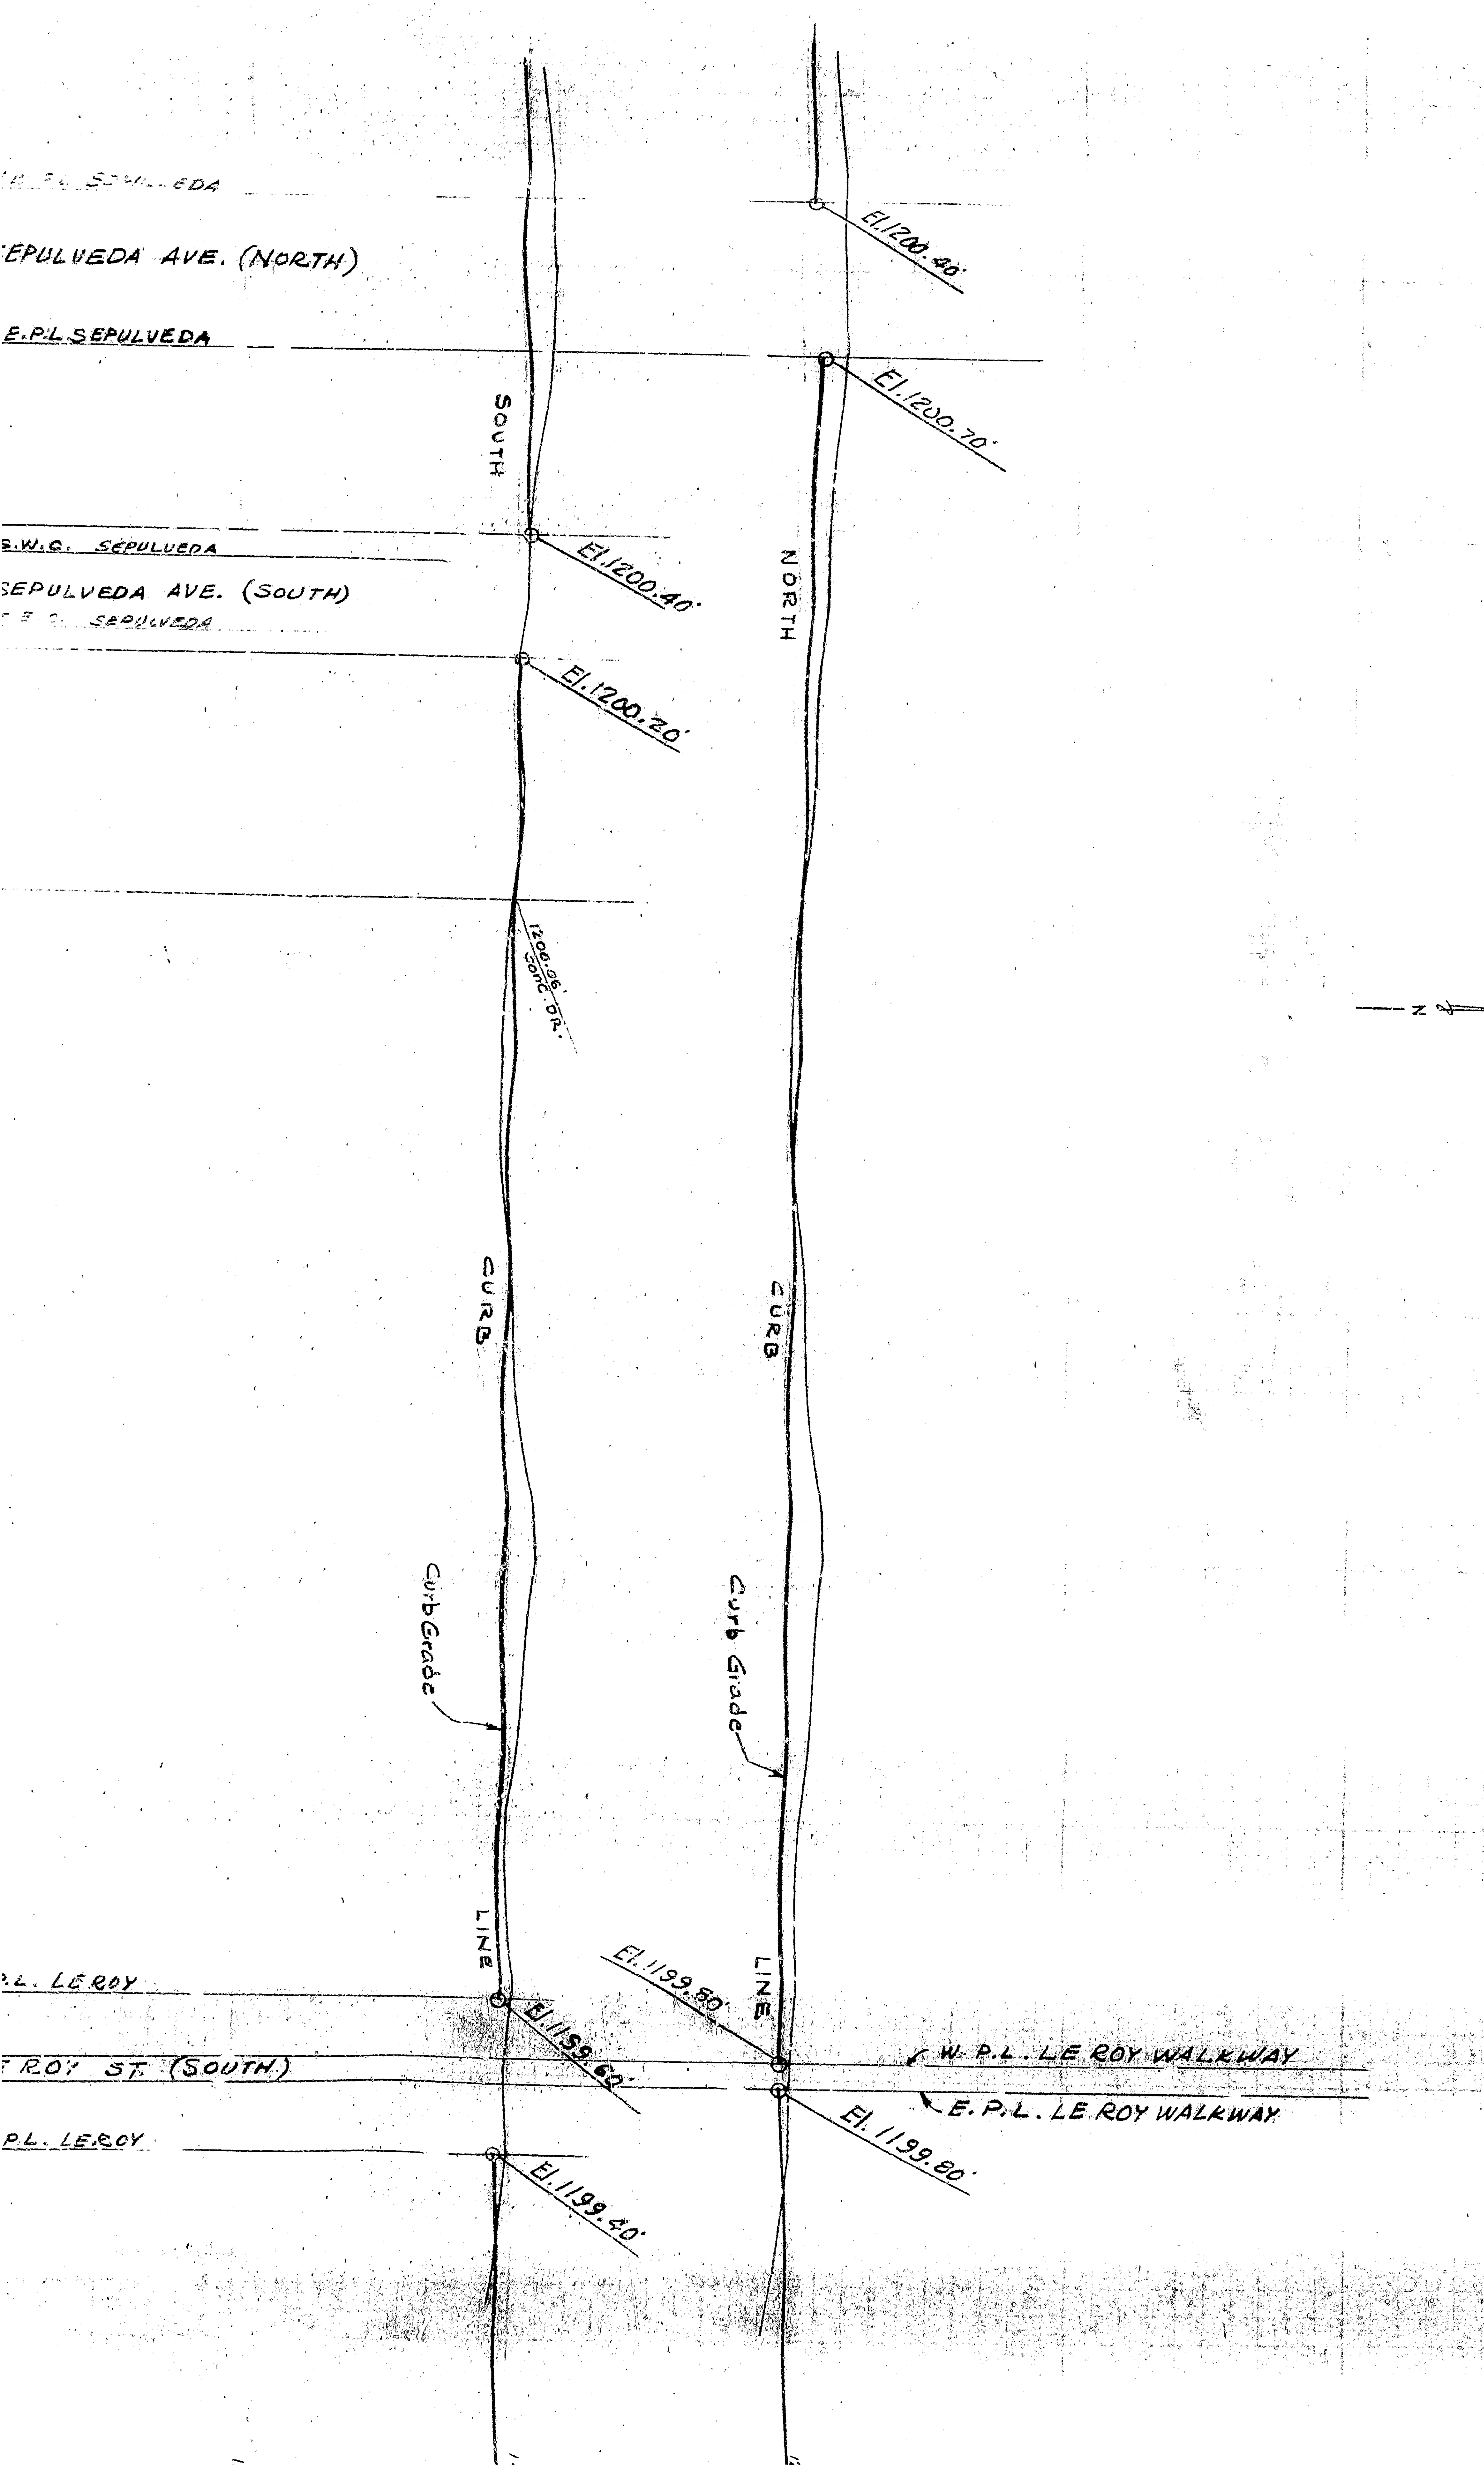

PROFILE of  
 27<sup>th</sup> ST. from  
 SEPULVEDA AVE. to LEROY ST.  
 SCALE: HORIZONTAL 1"=40'  
 VERTICAL 1"=4'

