




TYPICAL "X" SECTION

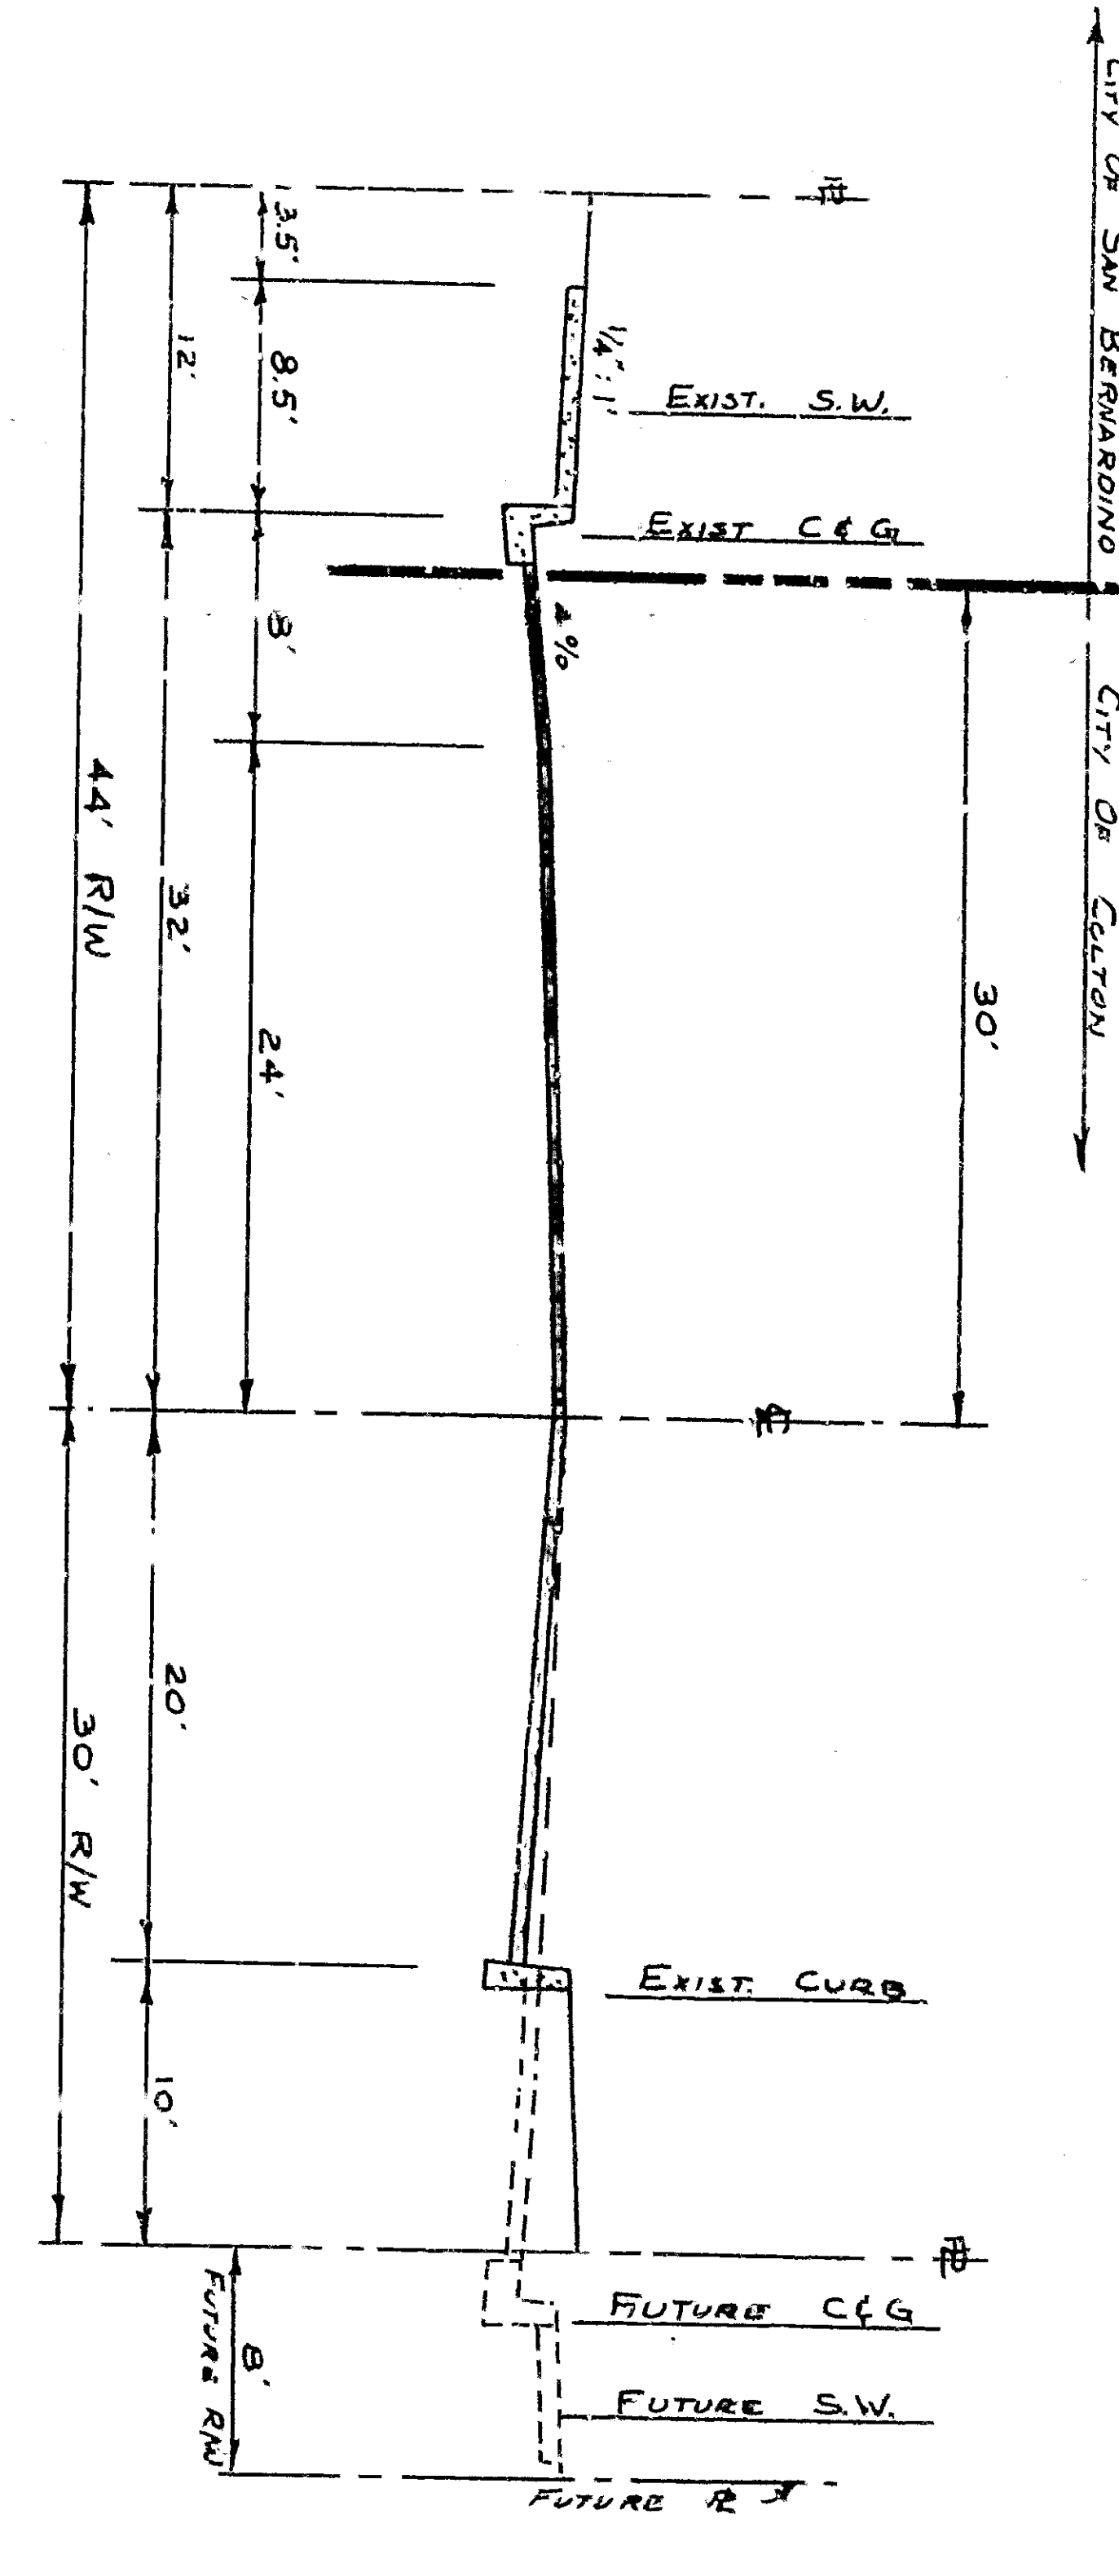



"X" SECTION
STA 3+66.28 TO STA 3+94.50
(NOT A PART OF THIS CONTRACT)

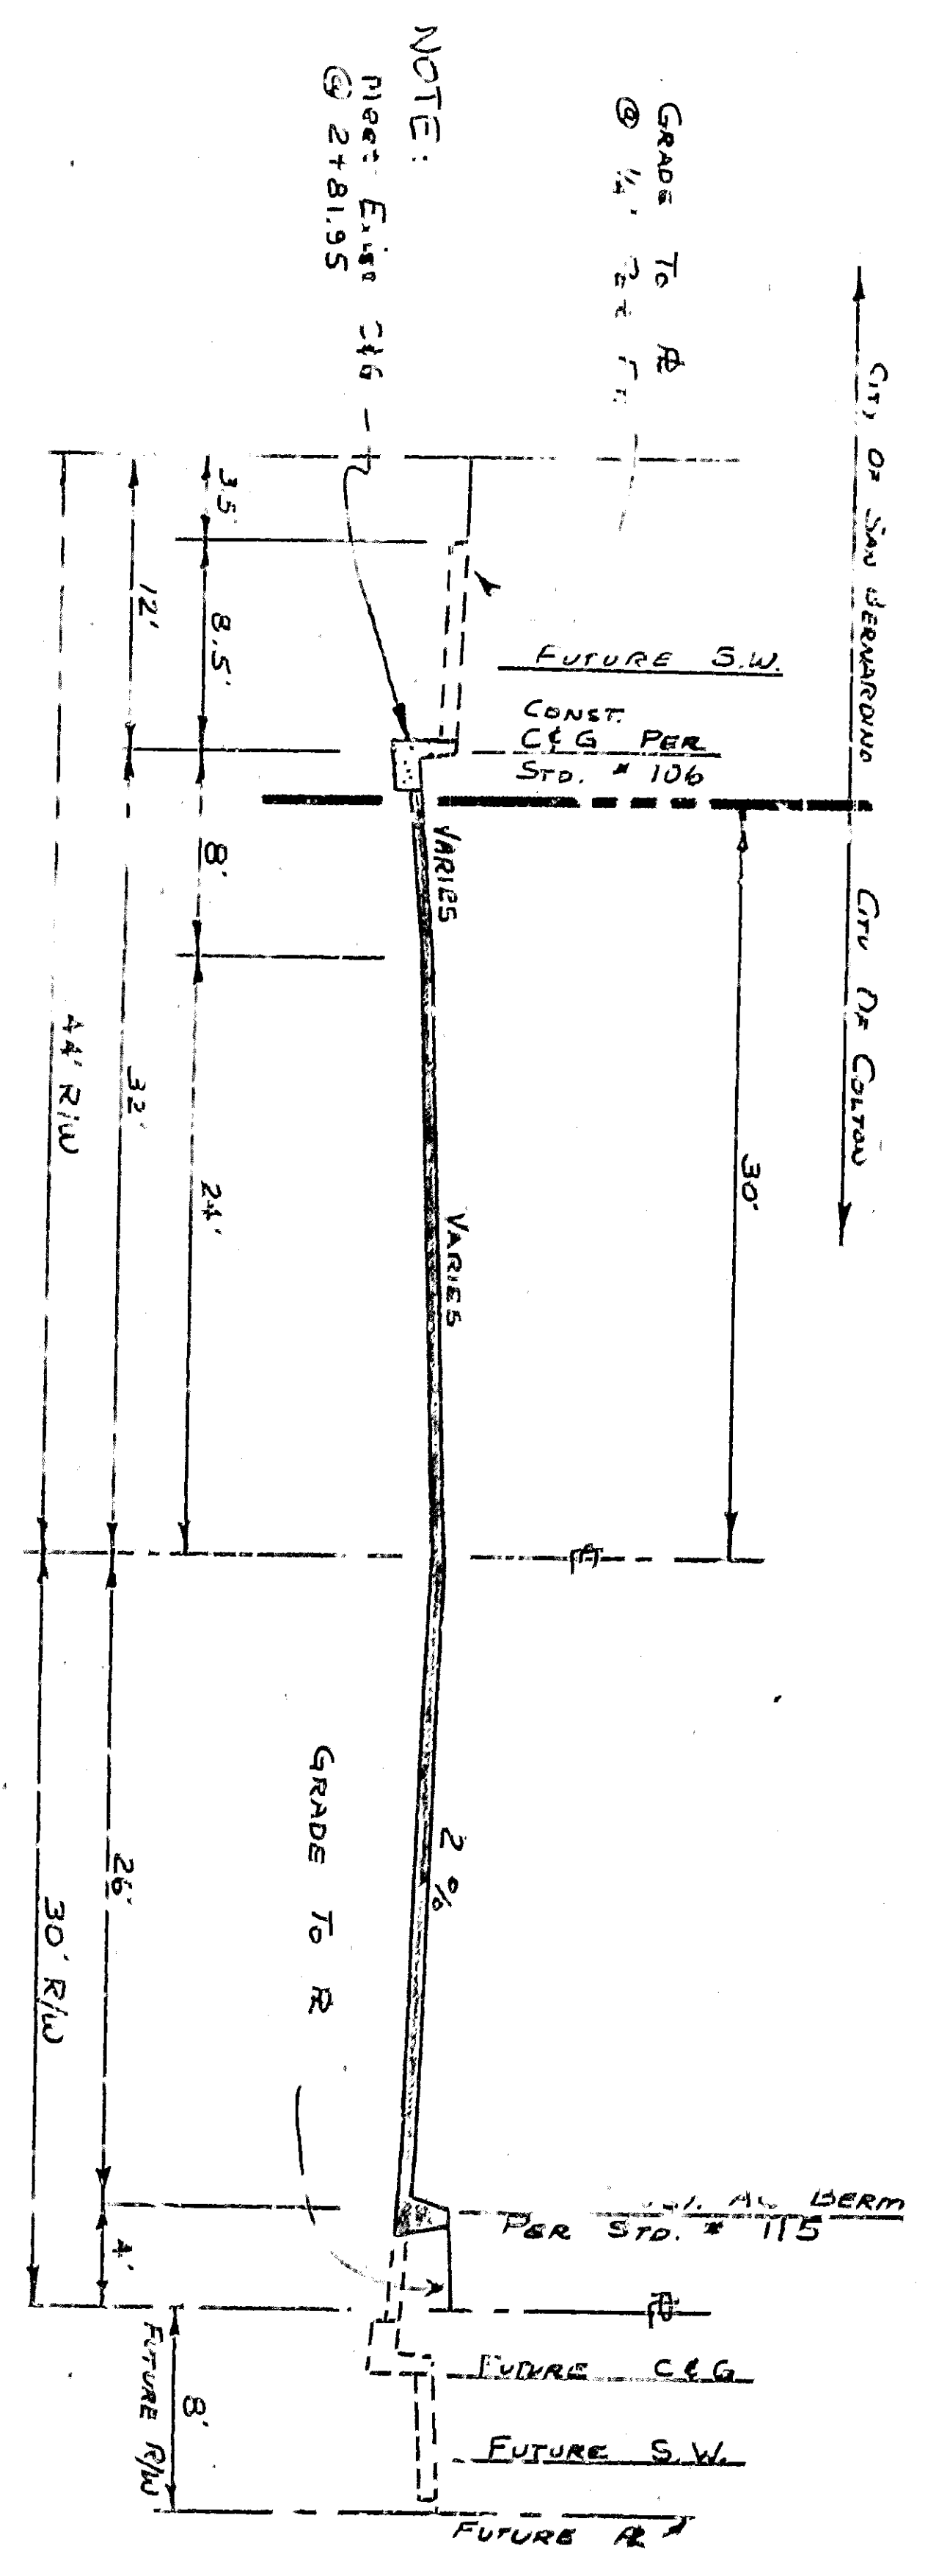


"X" SECTION
STA 1+89 TO STA 3+56.28

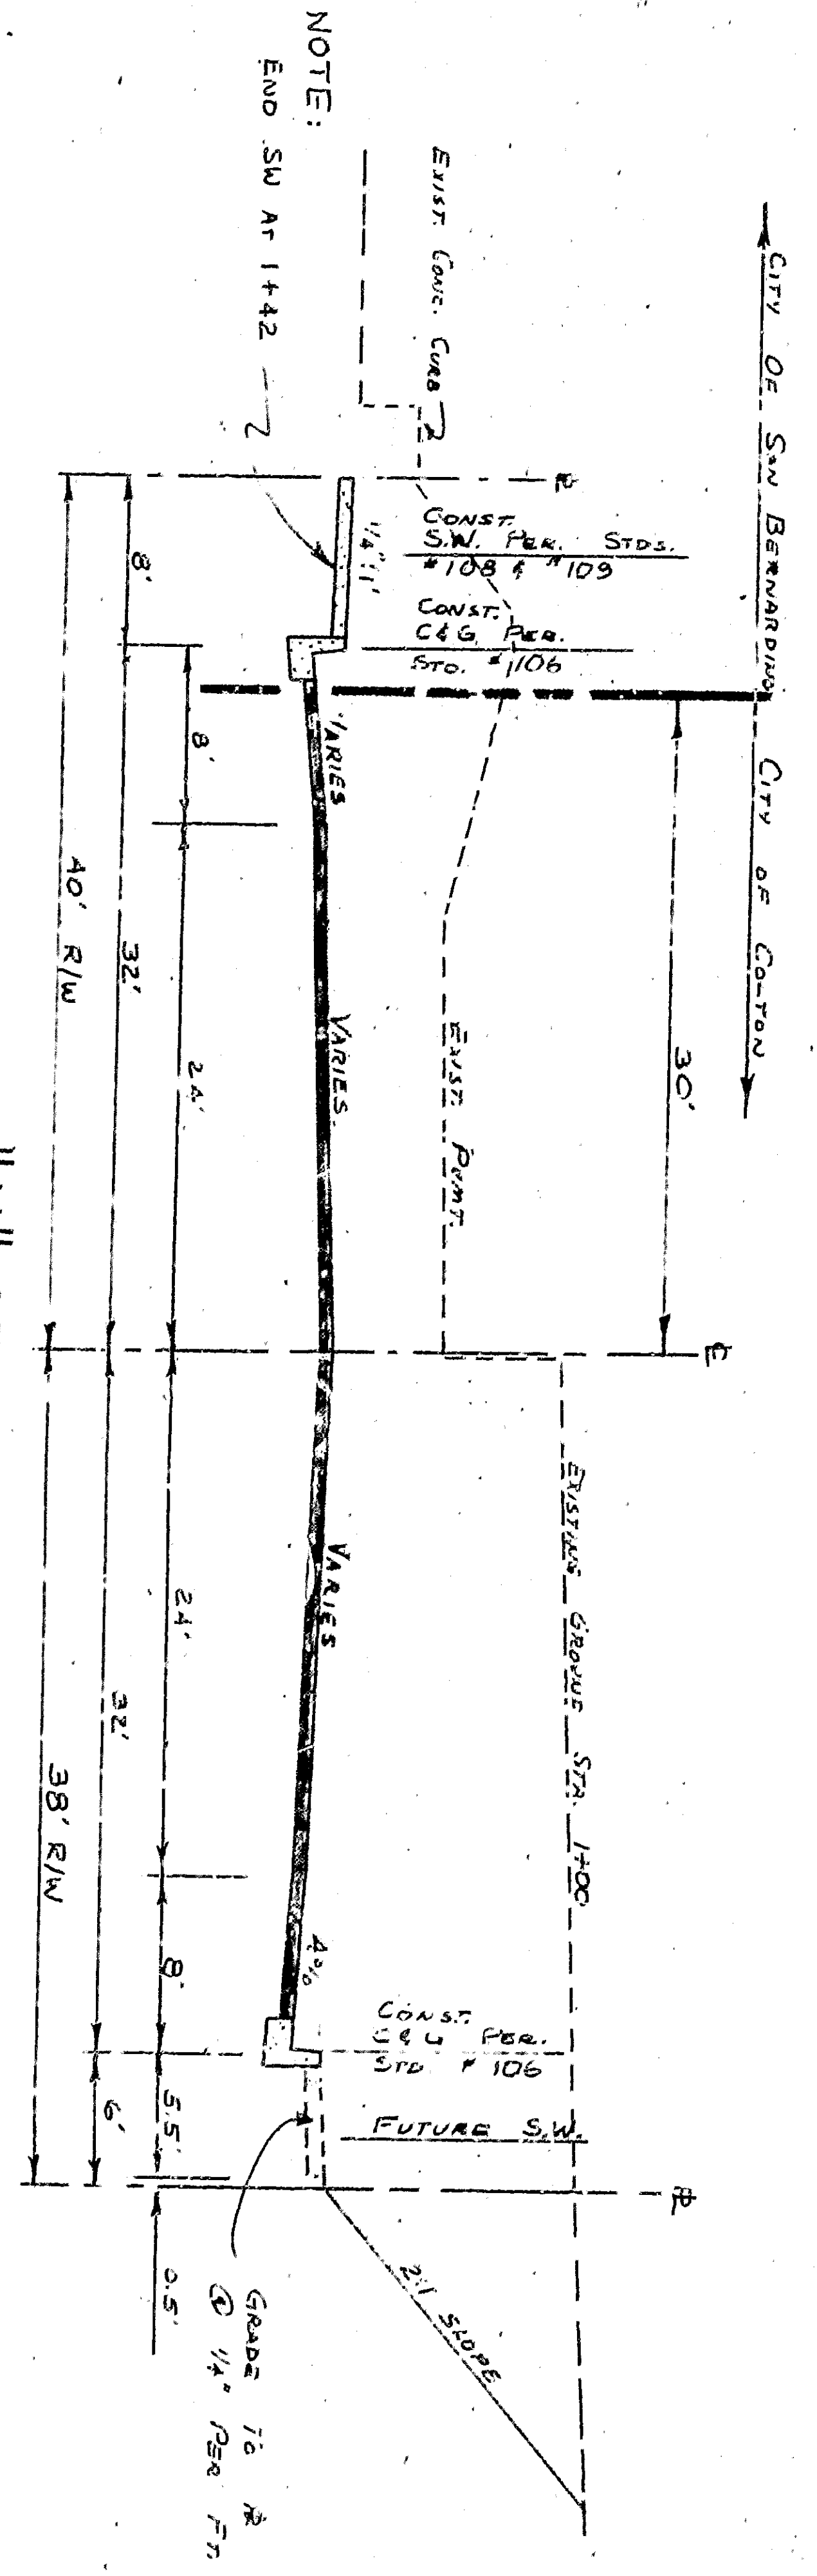

"X" SECTION
STA 0+00 TO STA 1+89

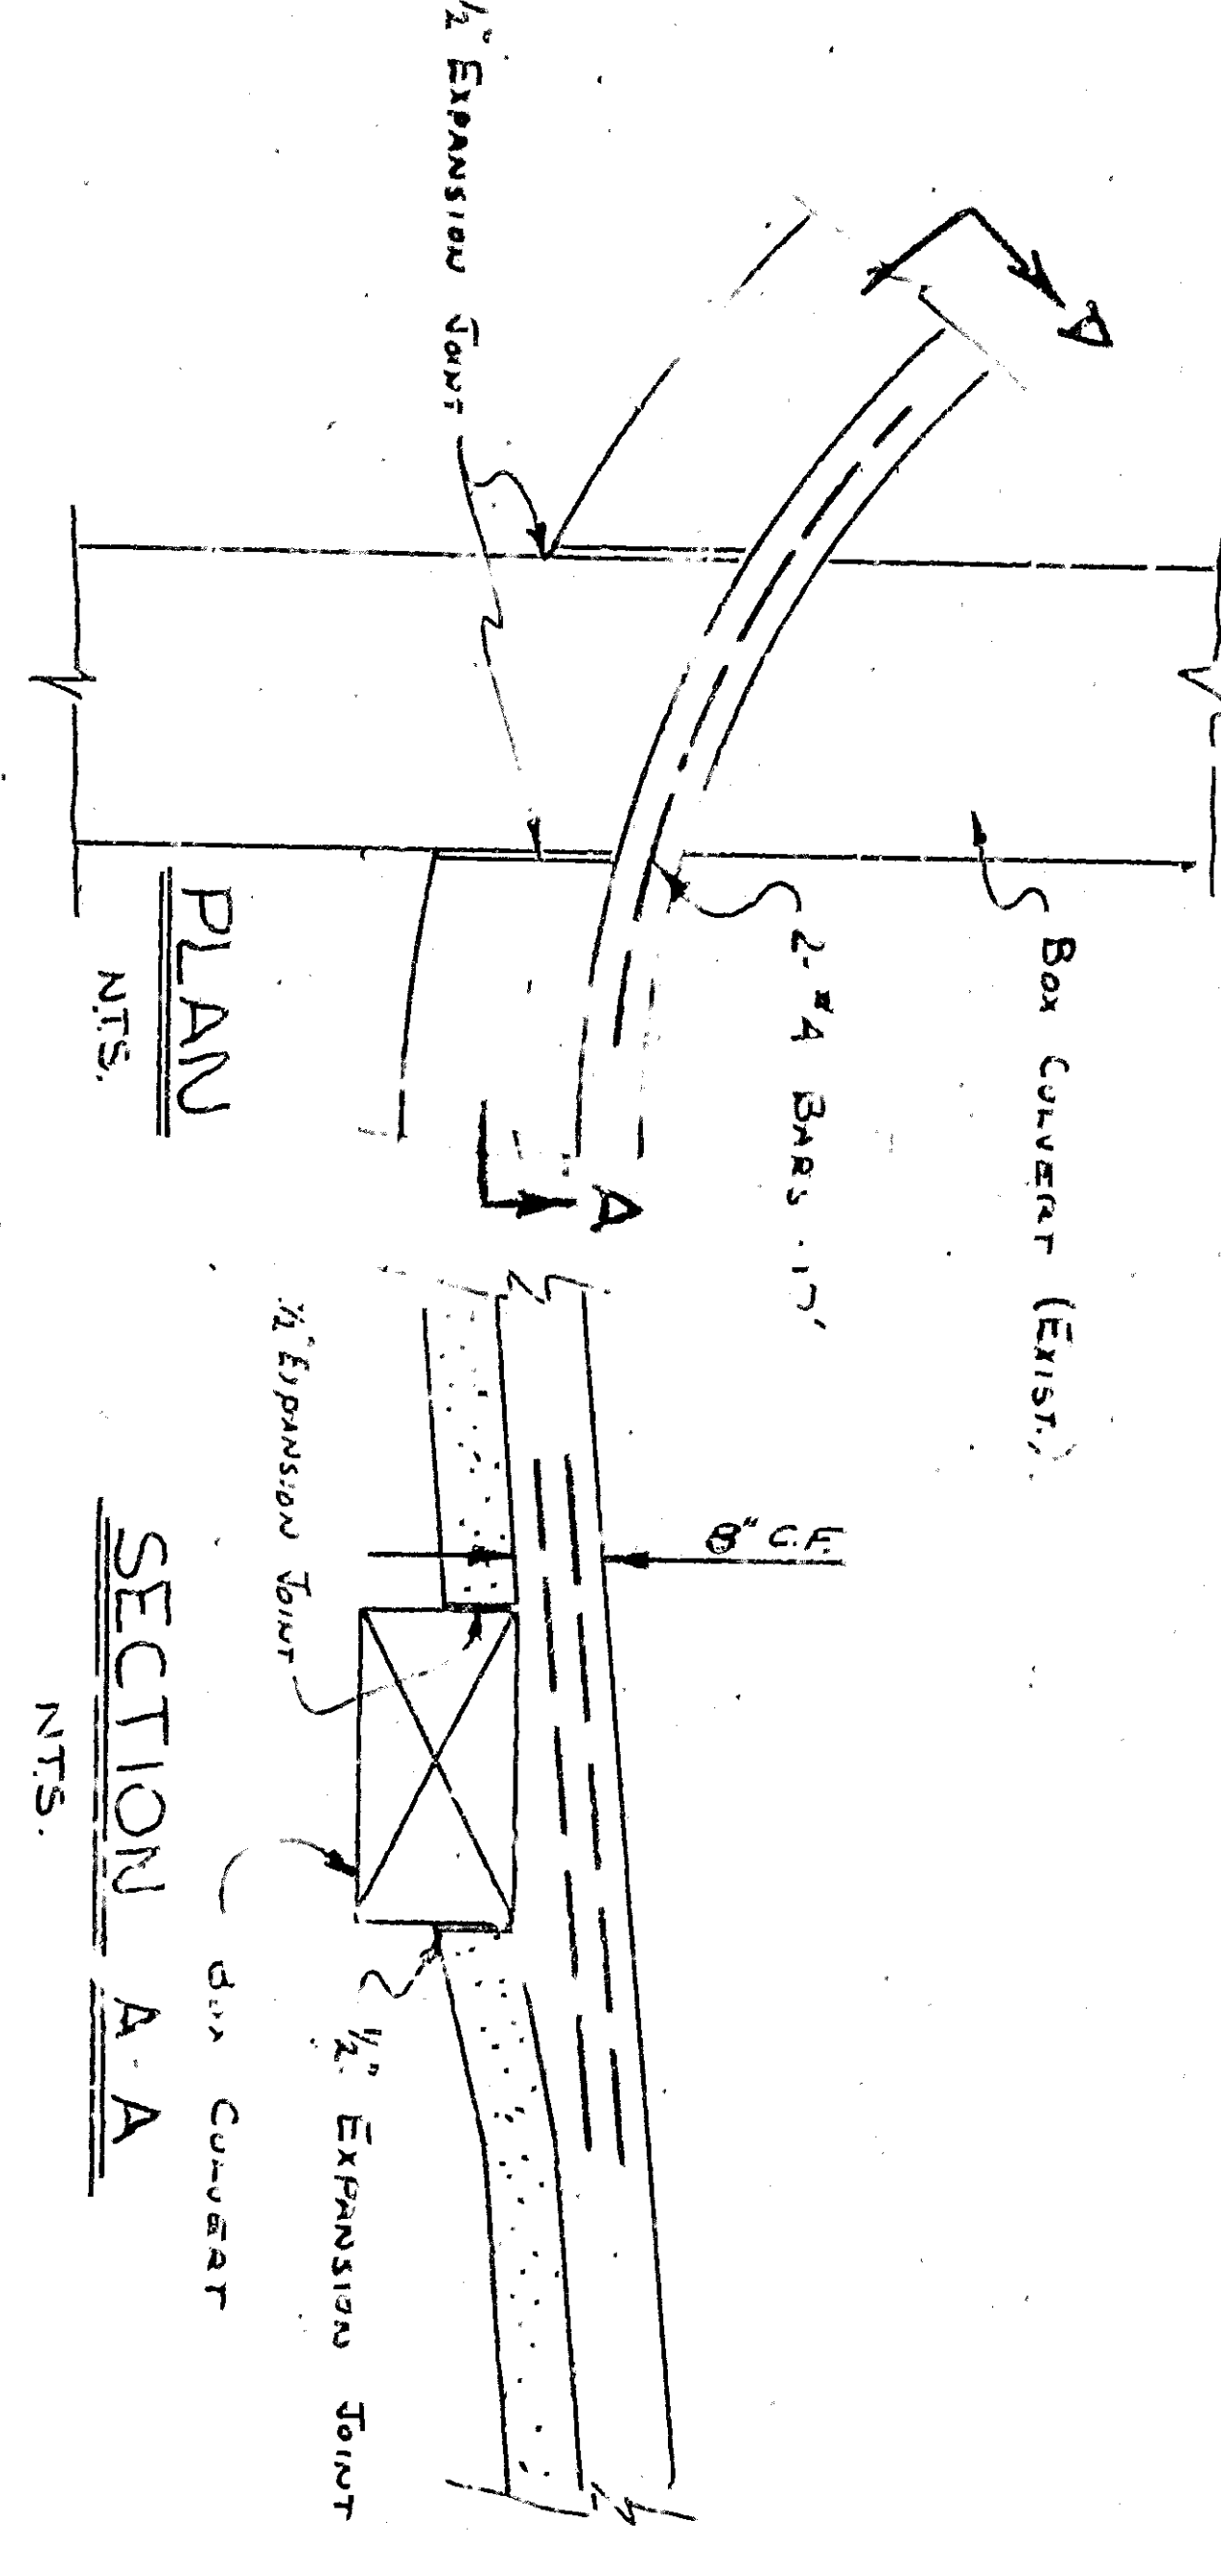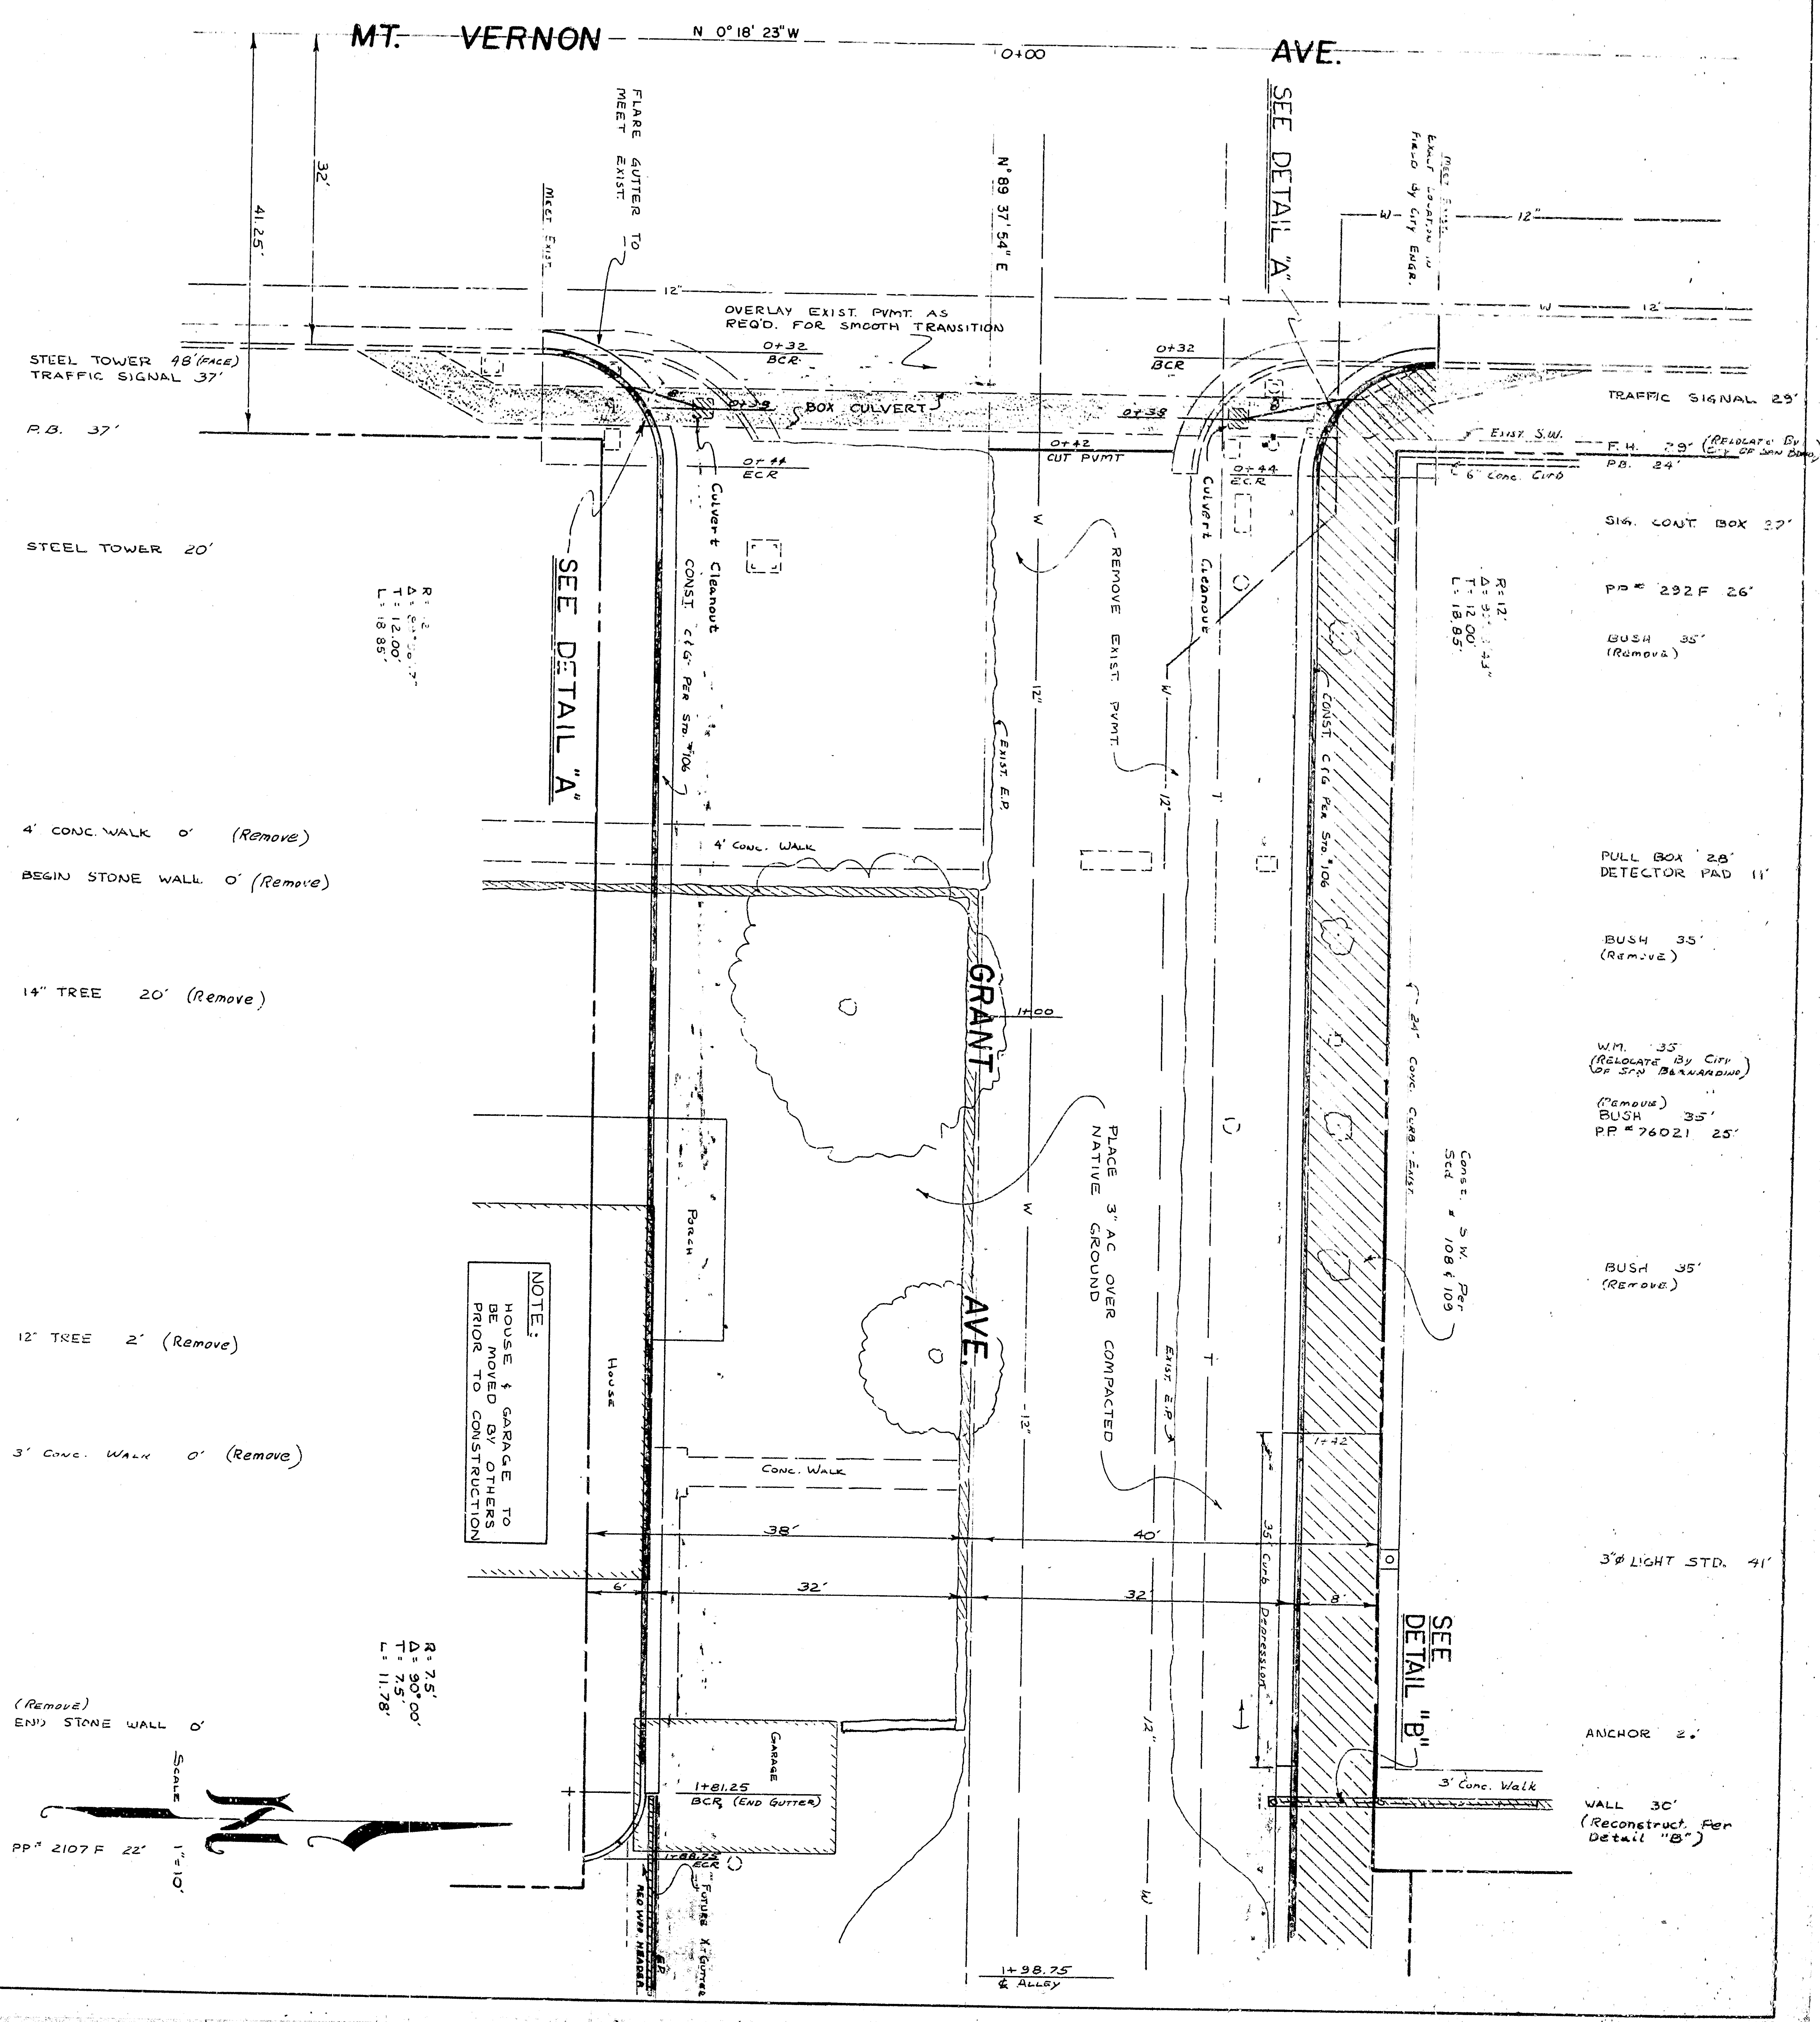

DETAIL "A"
CURB AND GUTTER AT STA 0+38 (BOX CULVERT)

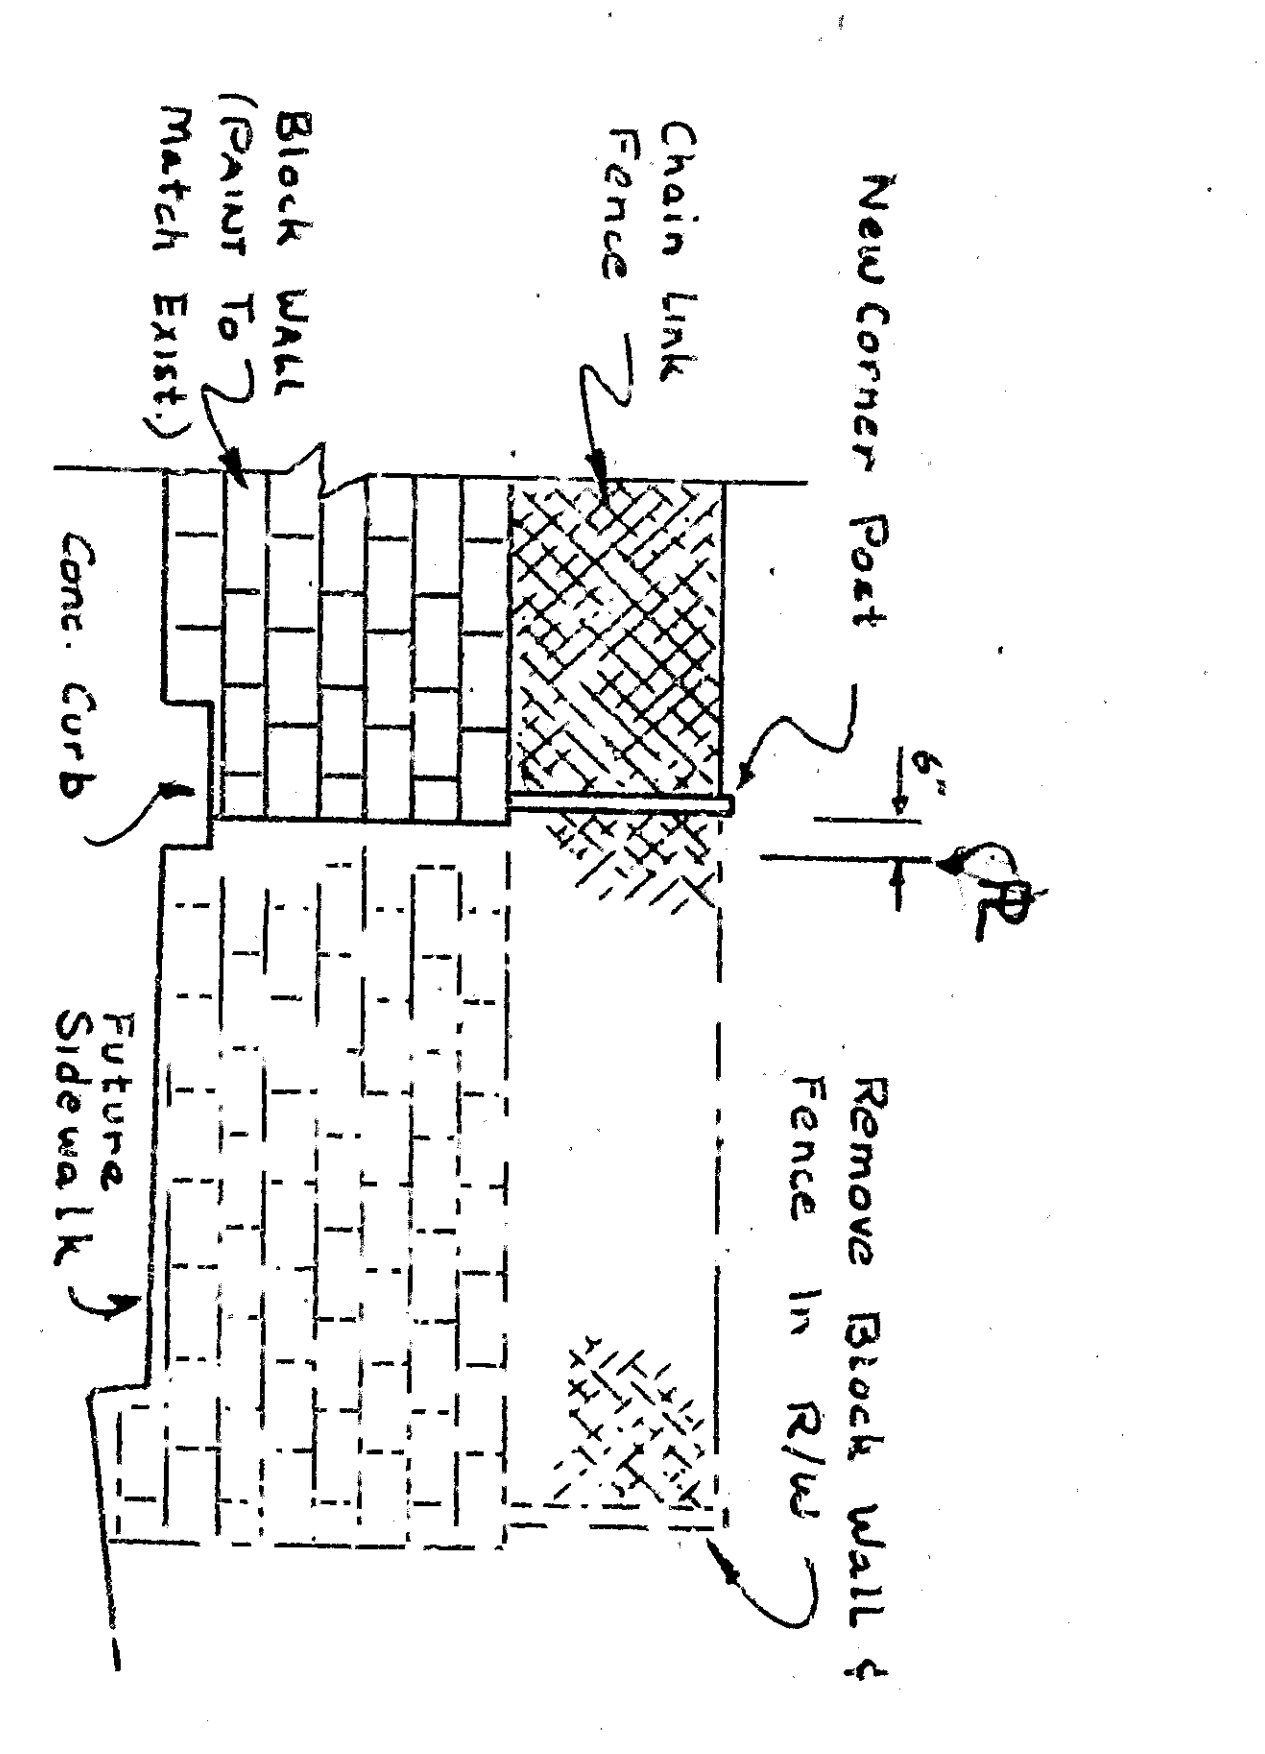

DETAIL "B"
BLOCK WALL AT STA 1+82

CITY OF SAN BERNARDINO	
APPROVED BY: GAS TAX PROJECT NO. 338	
CITY ENGINEER	DATE: 5/24/93
CITY OF COLTON	
ENGINEERING DIVISION	
GRANT AVENUE	
GAS TAX PROJECT NO. 95	
MT. VERNON AVE. TO HOLLY DRIVE	
PLAN NO. 1498	
SCALE	1" = 10'
DATE: 6/11/93	SCALE
APPROVED: [Signature]	DATE: 6/11/93
CITY ENGINEER	DATE: 6/11/93
SHEET 2 OF 2	