




PROFILE
 Horz. 1" = 40'
 Vert. 1" = 4'

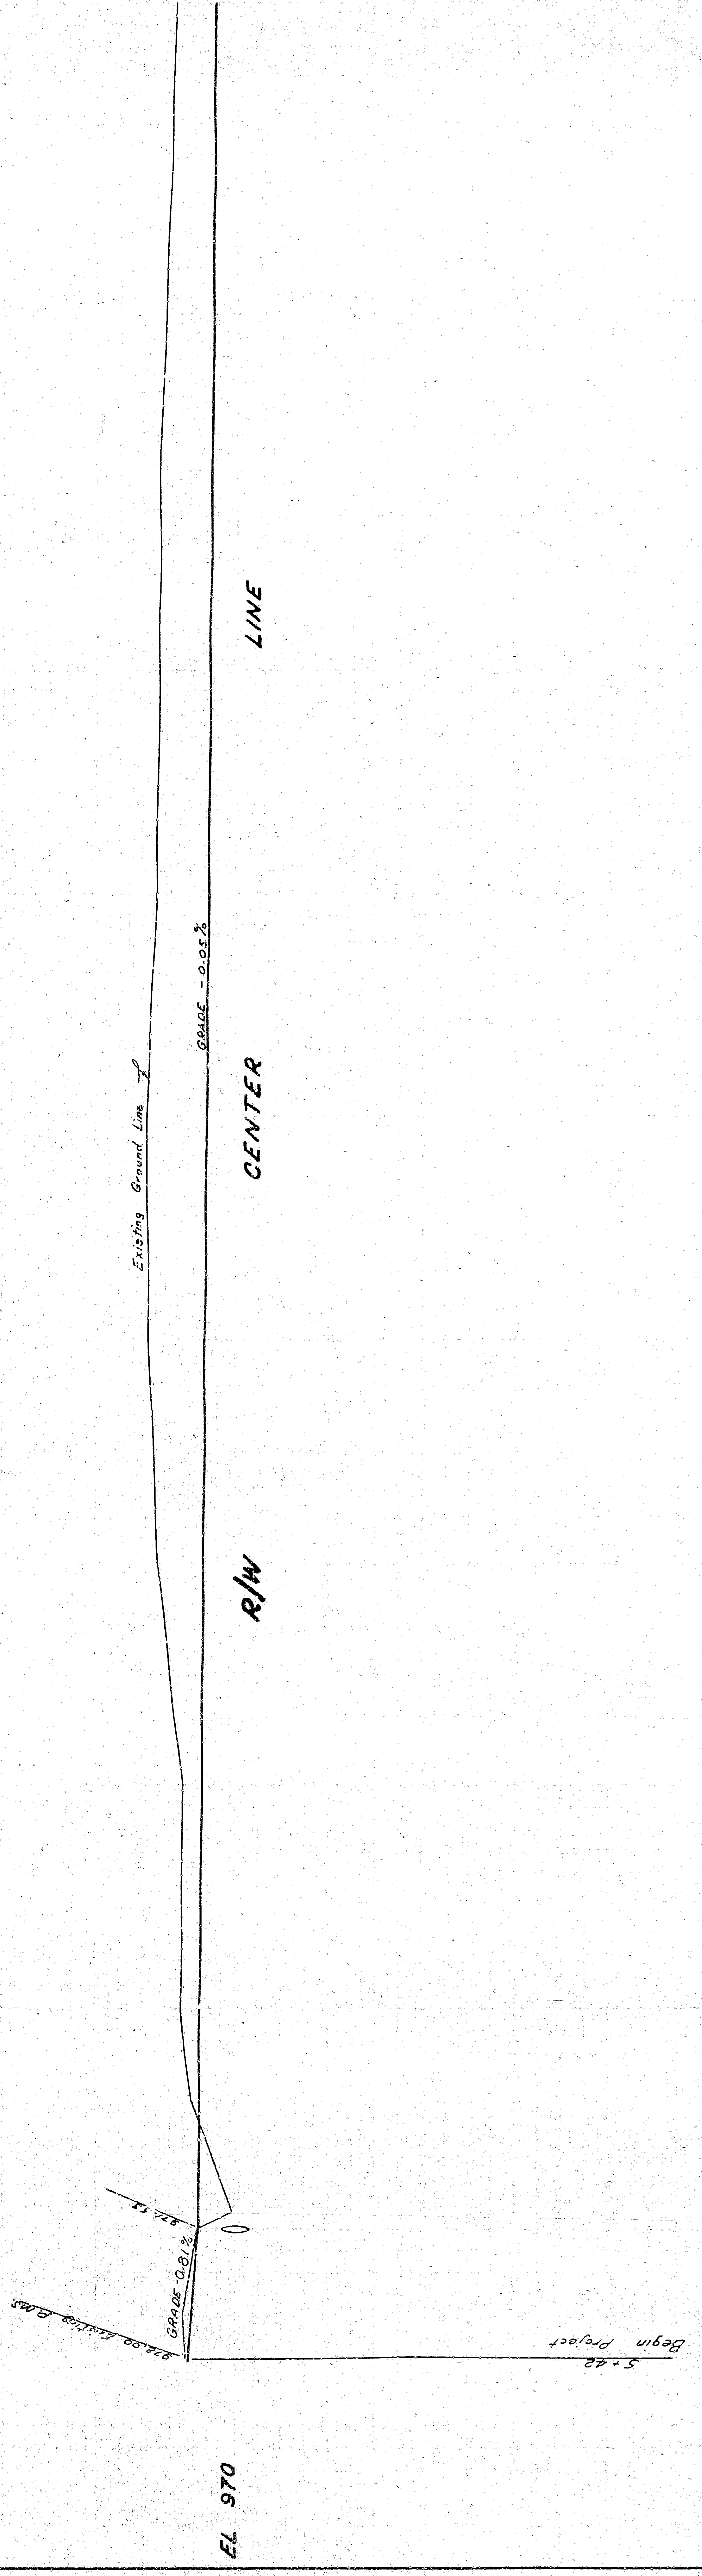


PLAN
 Scale 1" = 40'

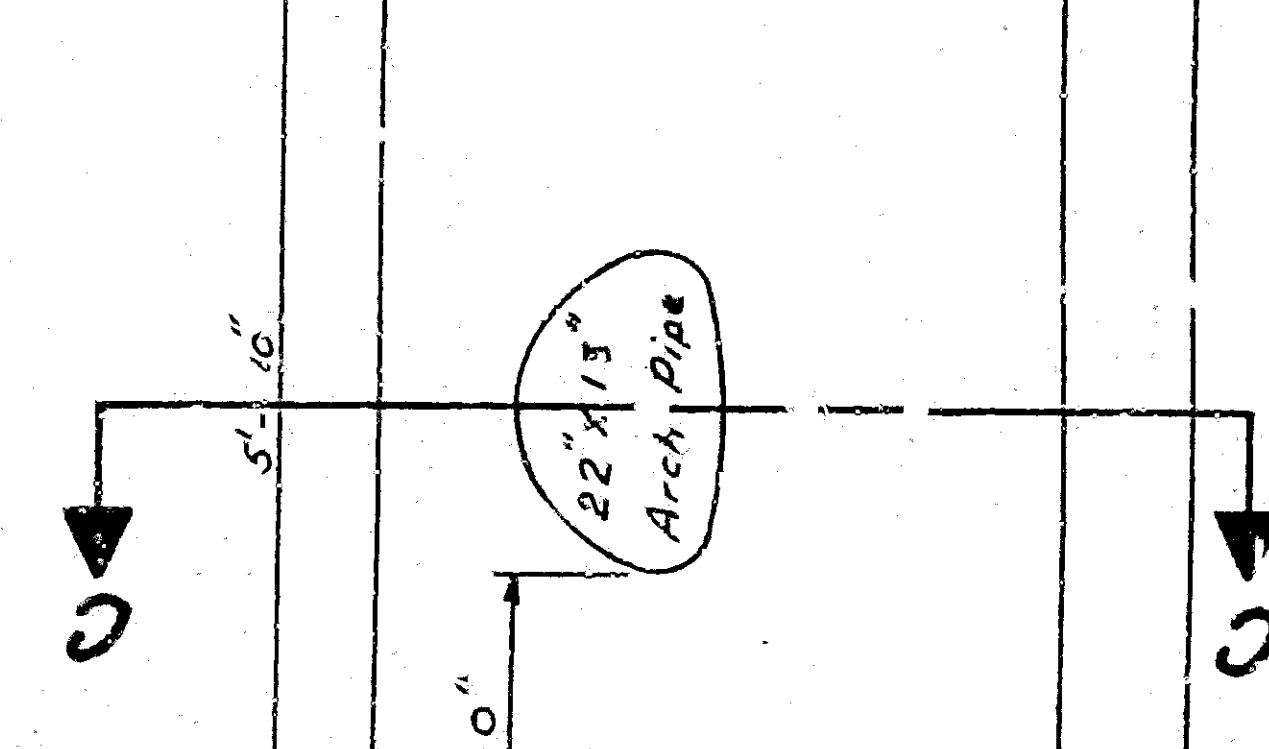


ELEVATION
OUTLET HEADWALL DETAIL

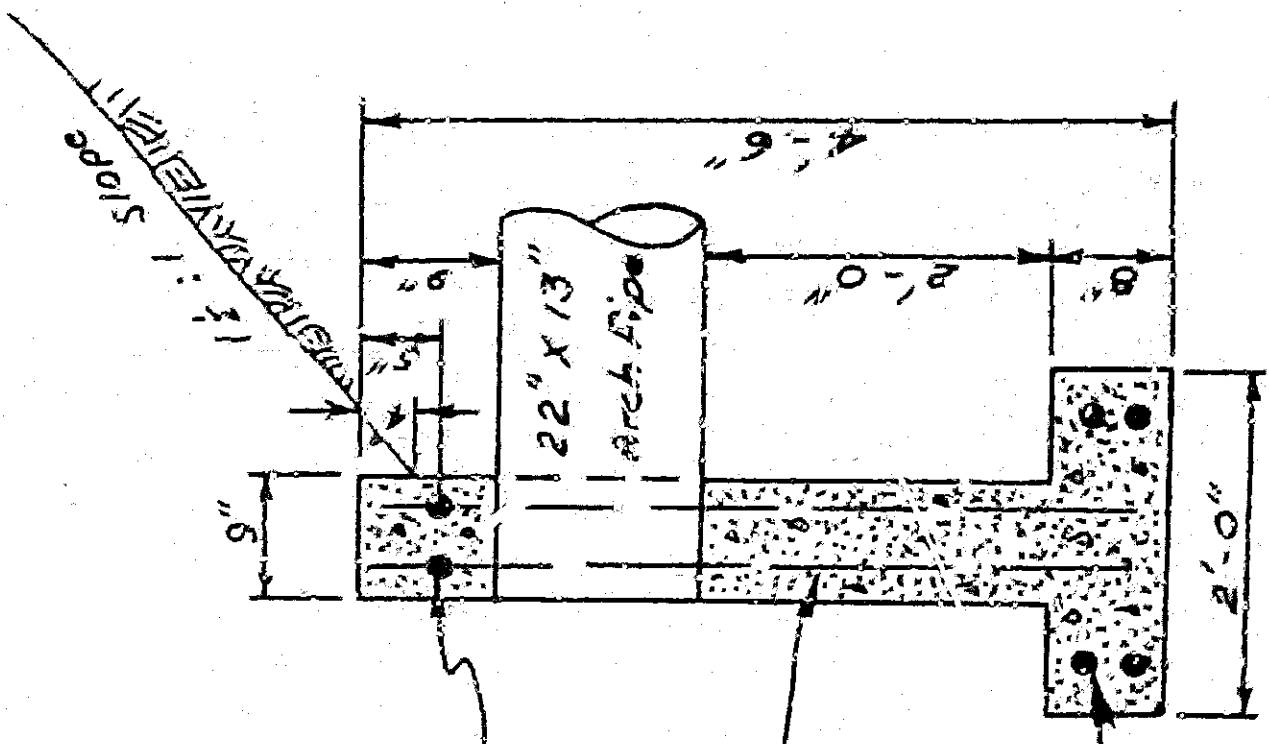


SECTION CC

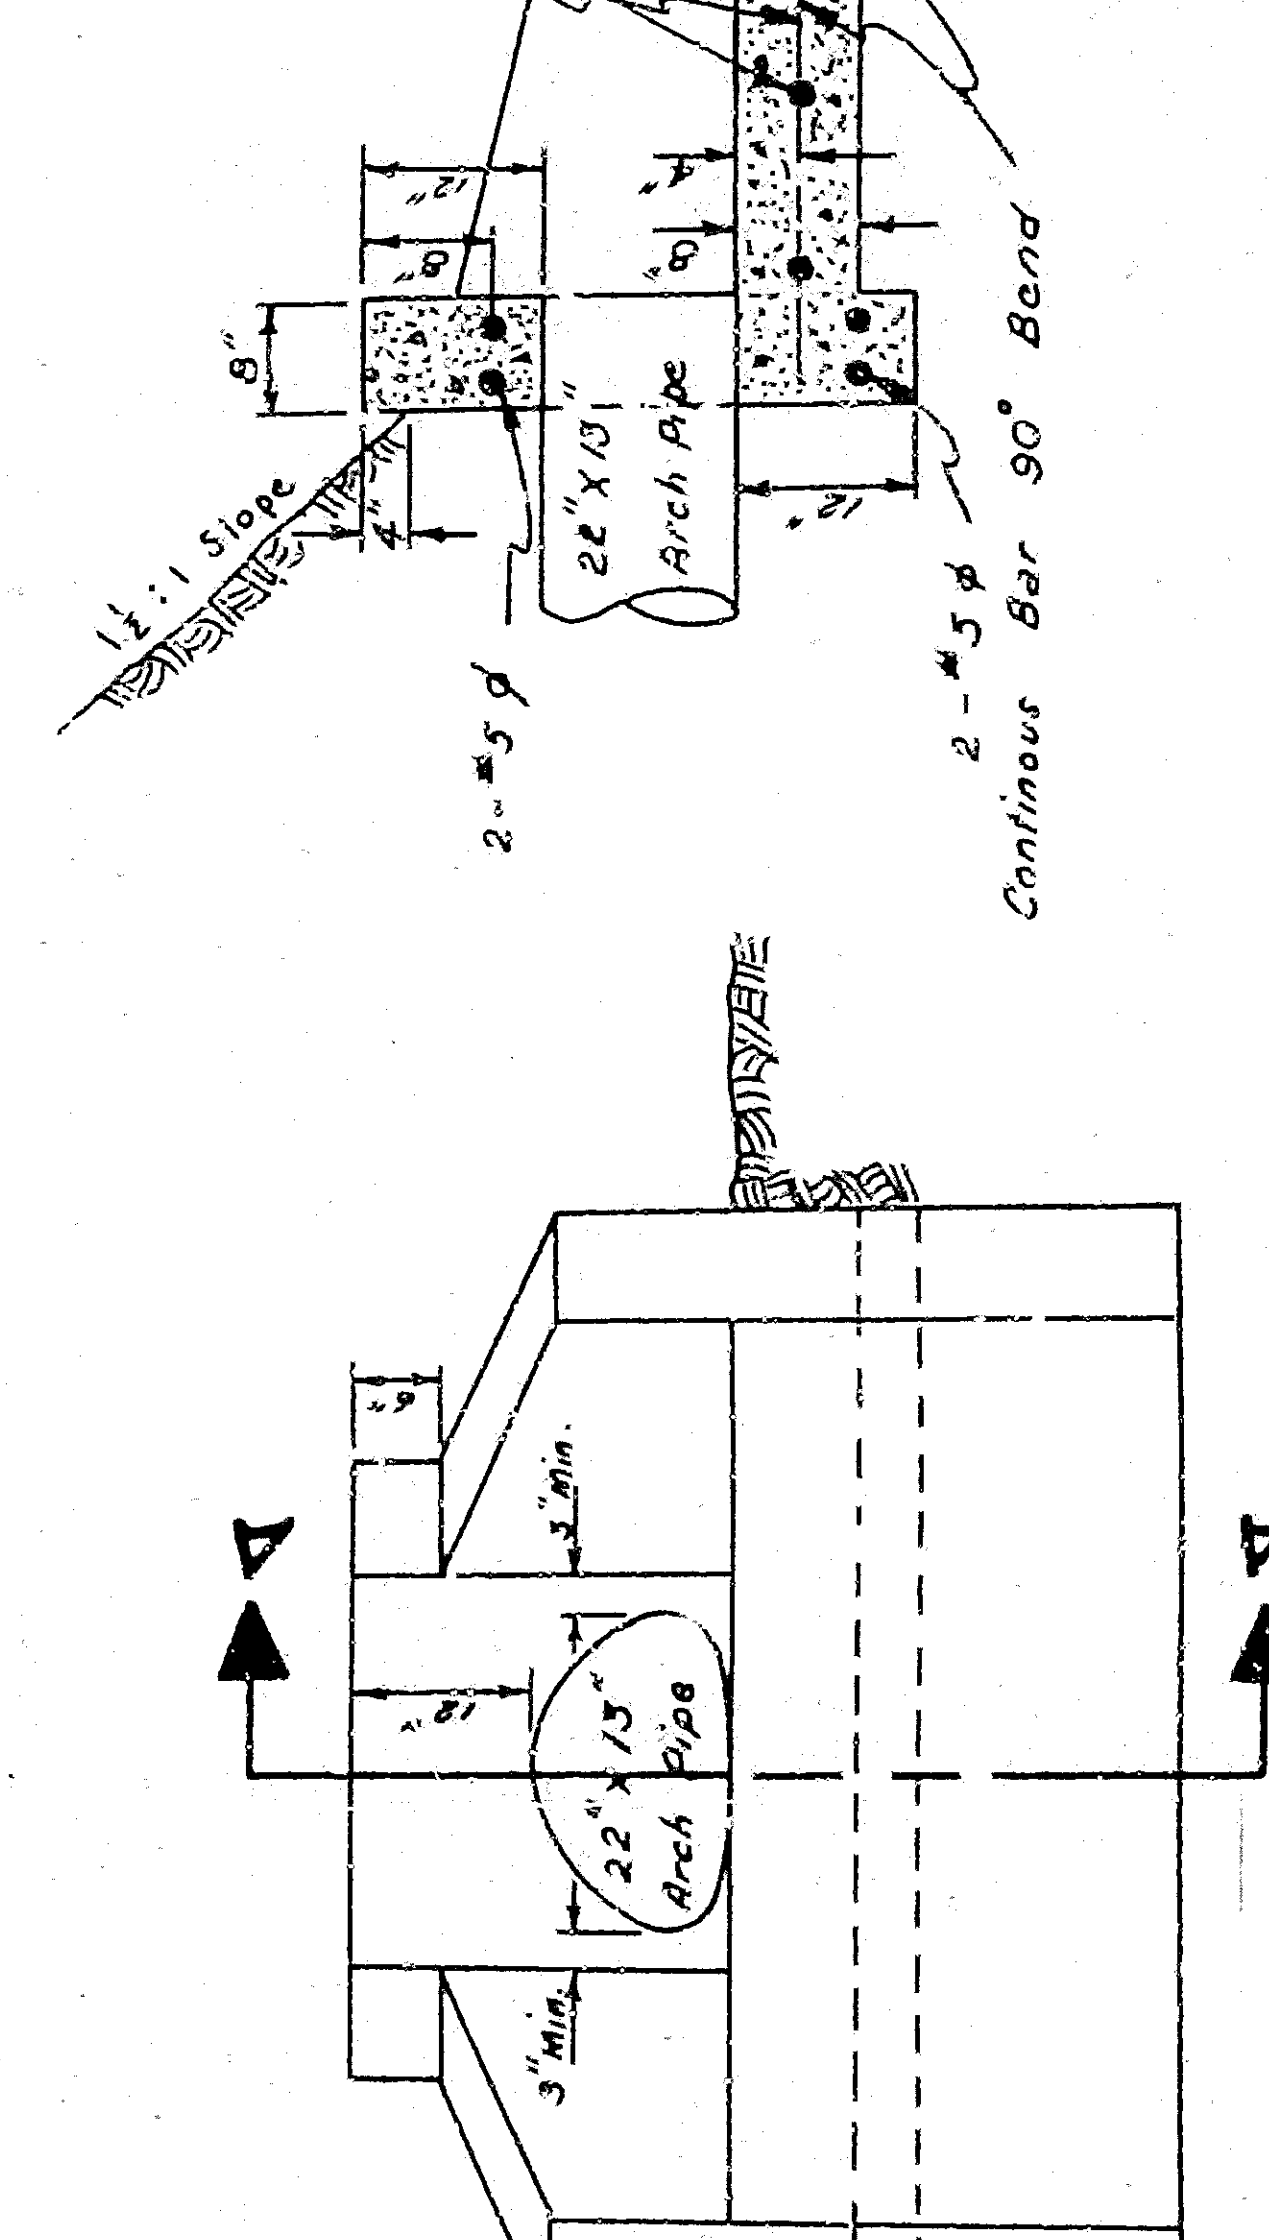


ELEVATION
INLET HEADWALL DETAIL

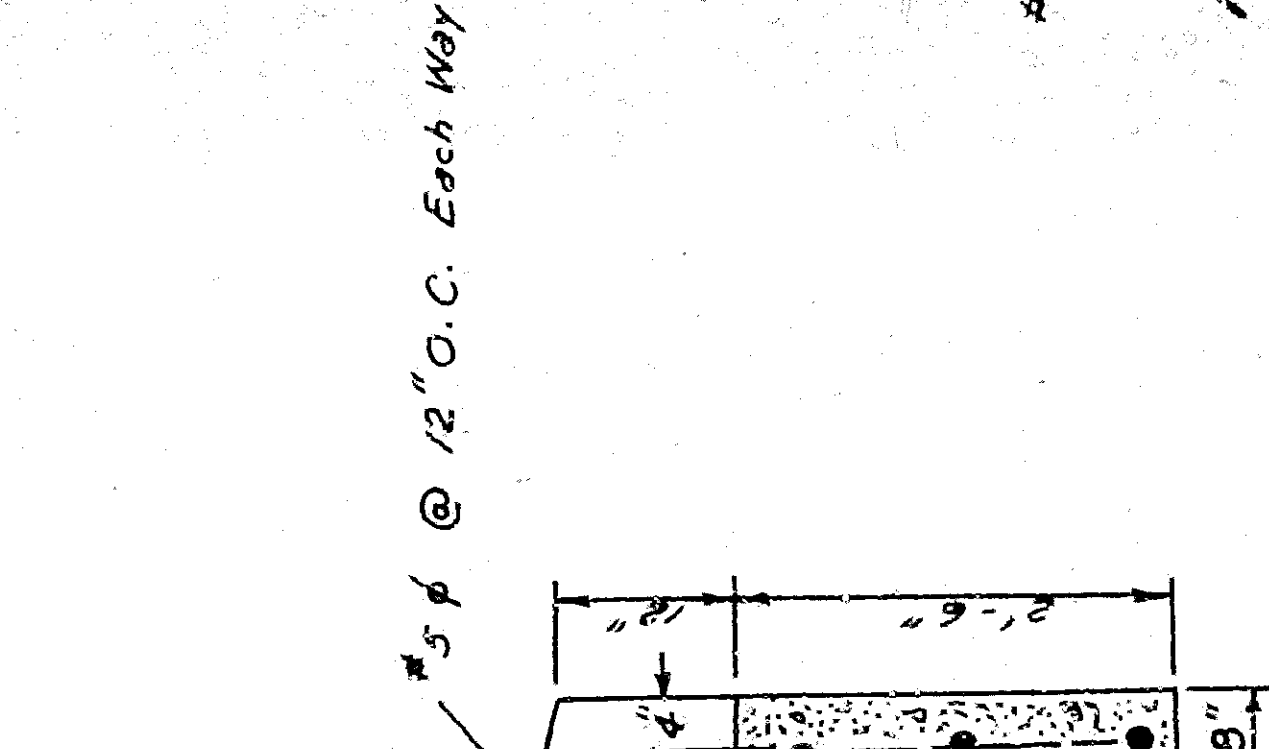


SECTION A-A

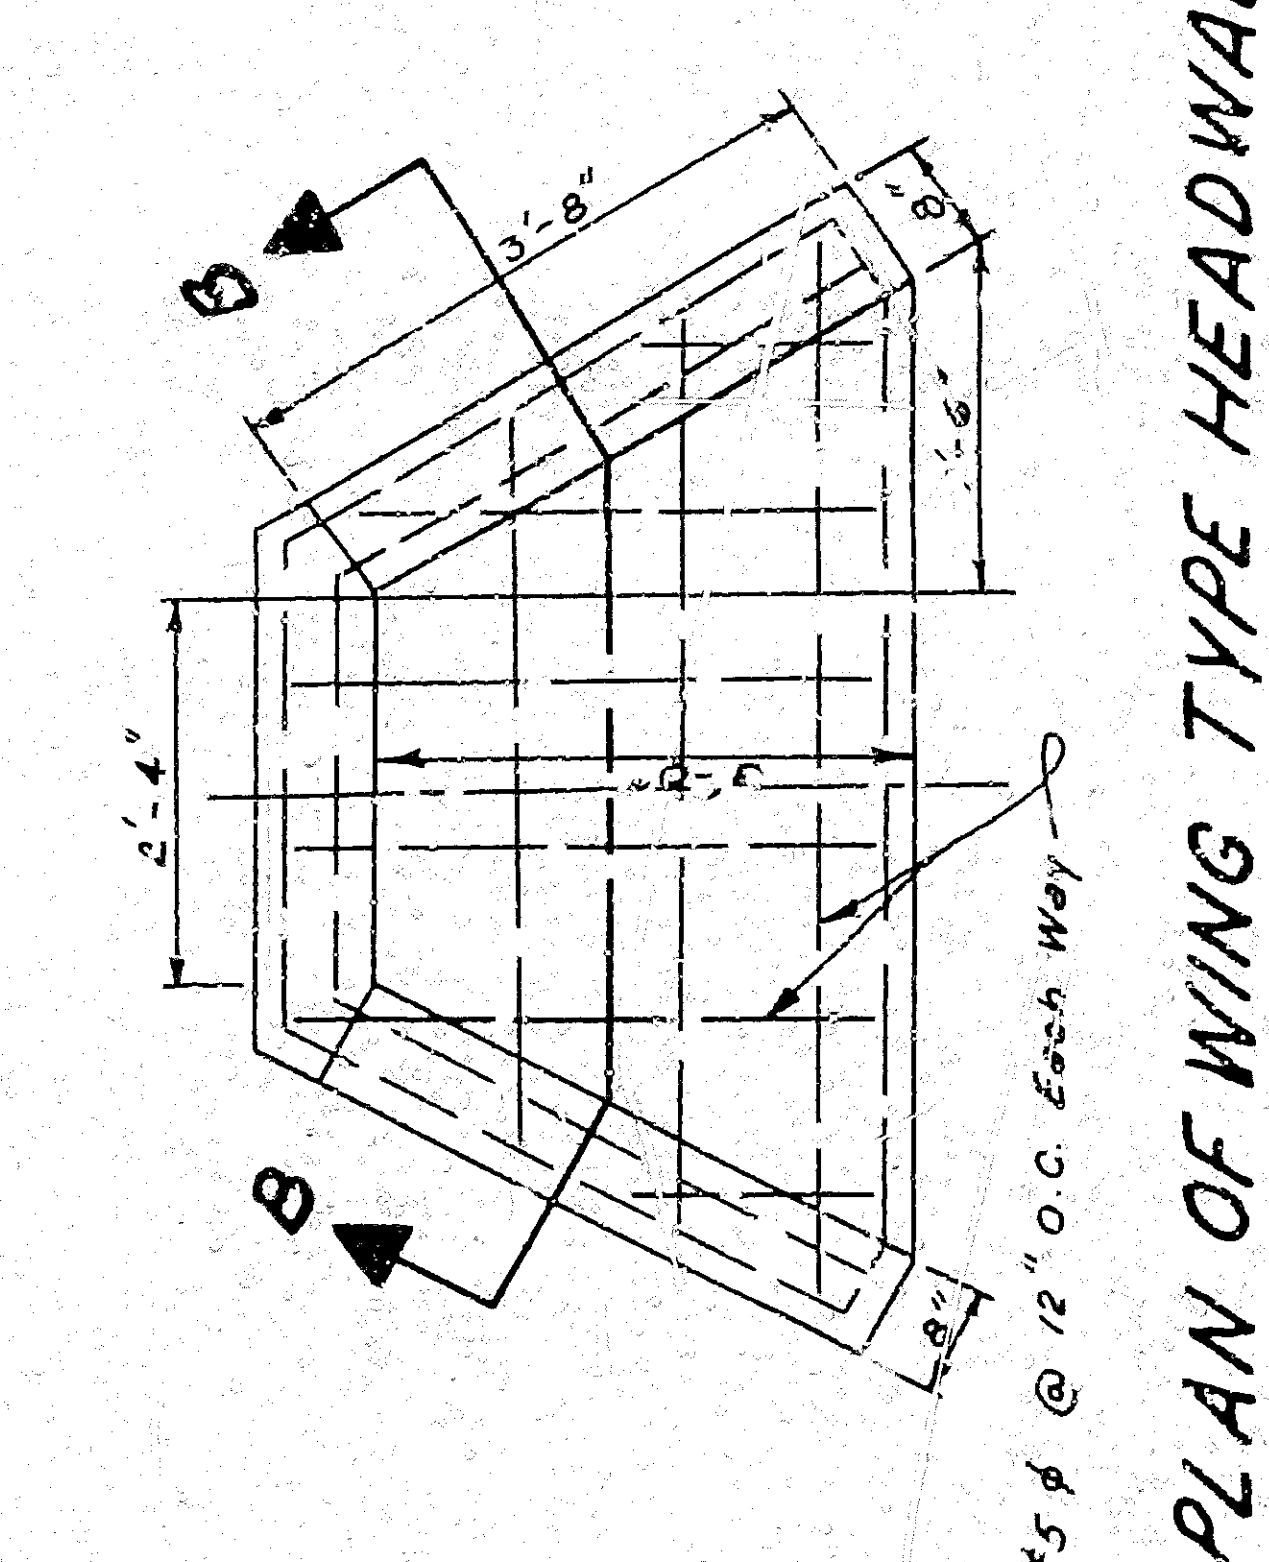


PLAN OF WING TYPE HEADWALL

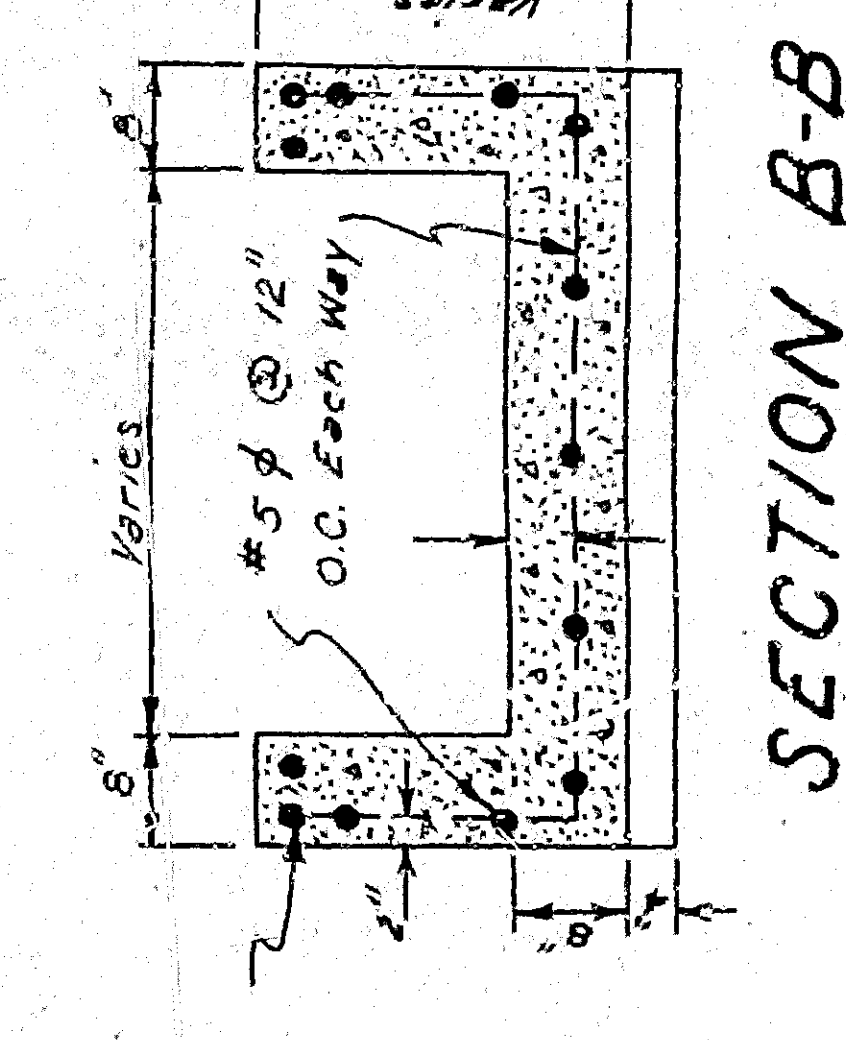

SECTION B-B

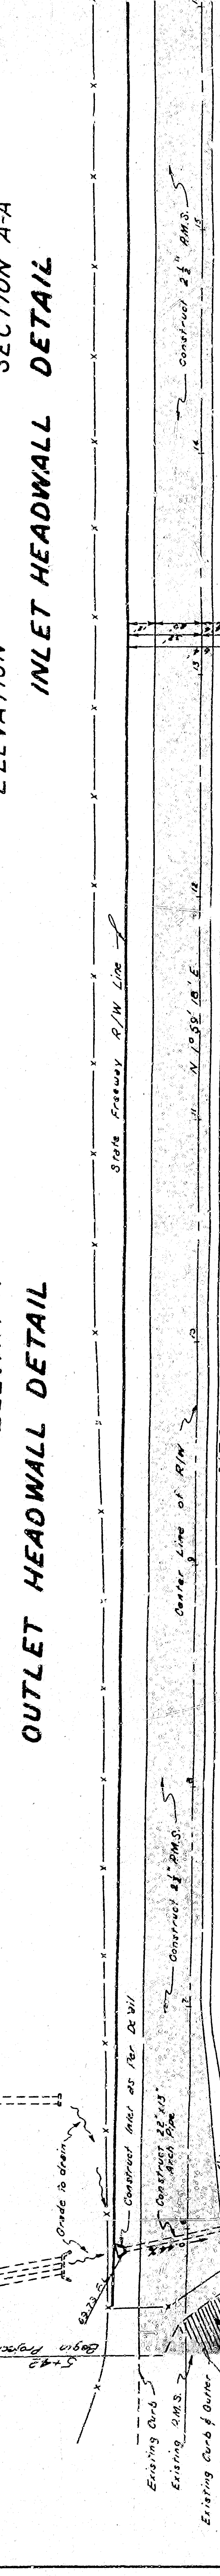

TYPICAL X-SECTION
 Scale 1" = 40'

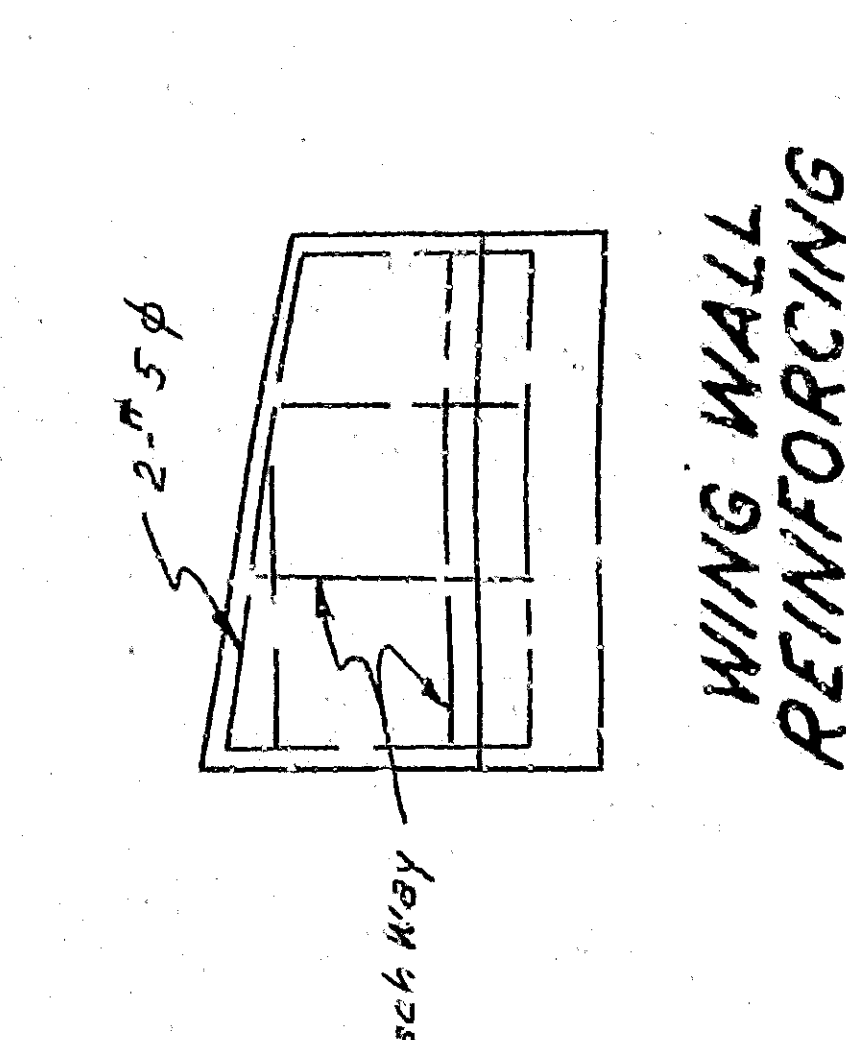

WING WALL REINFORCING

APPROVED	1953
CITY ENGINEER	
REGISTERED CIVIL ENGINEER NO. 23553	
DRAWING NO.	3062
DRAWN BY	PHY
CHECKED BY	DEAN
SHEET	1 OF 2
RECOMMENDED	
	2 SHEETS

DEPARTMENT OF ENGINEERING
 CITY OF SAN BERNARDINO
ACCESS ROAD
NORTH OF FAIRWAY DRIVE