
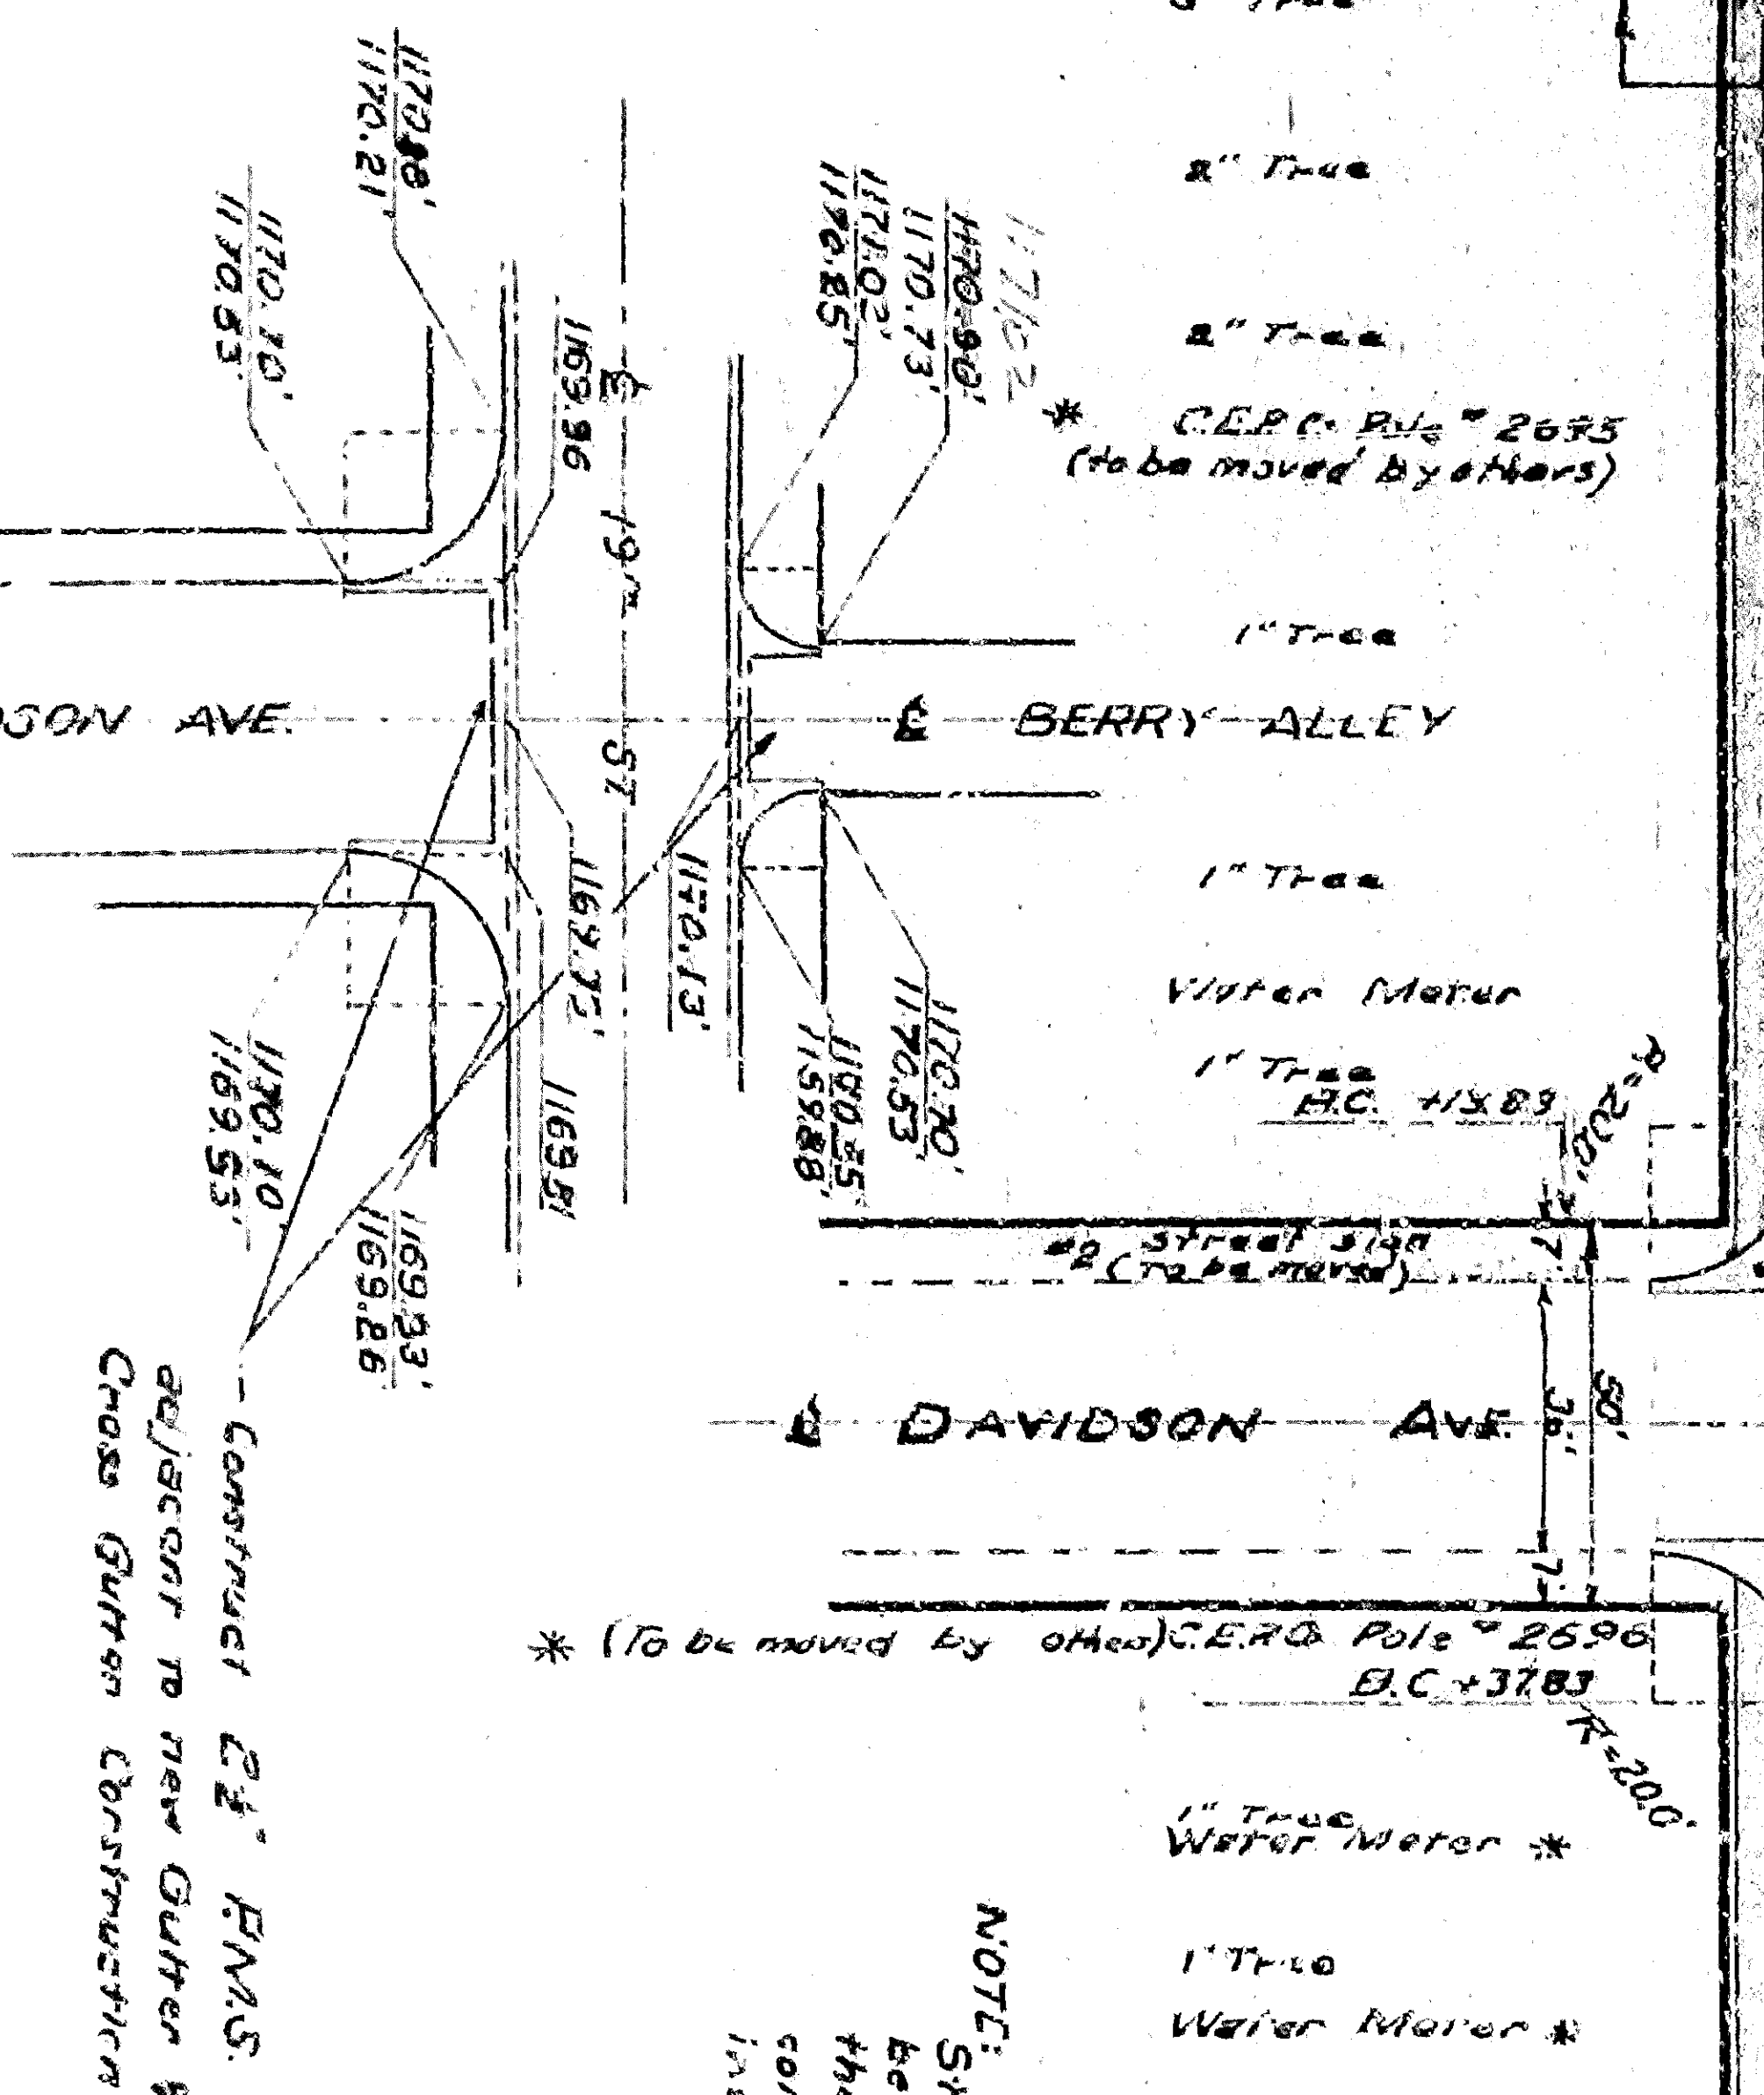
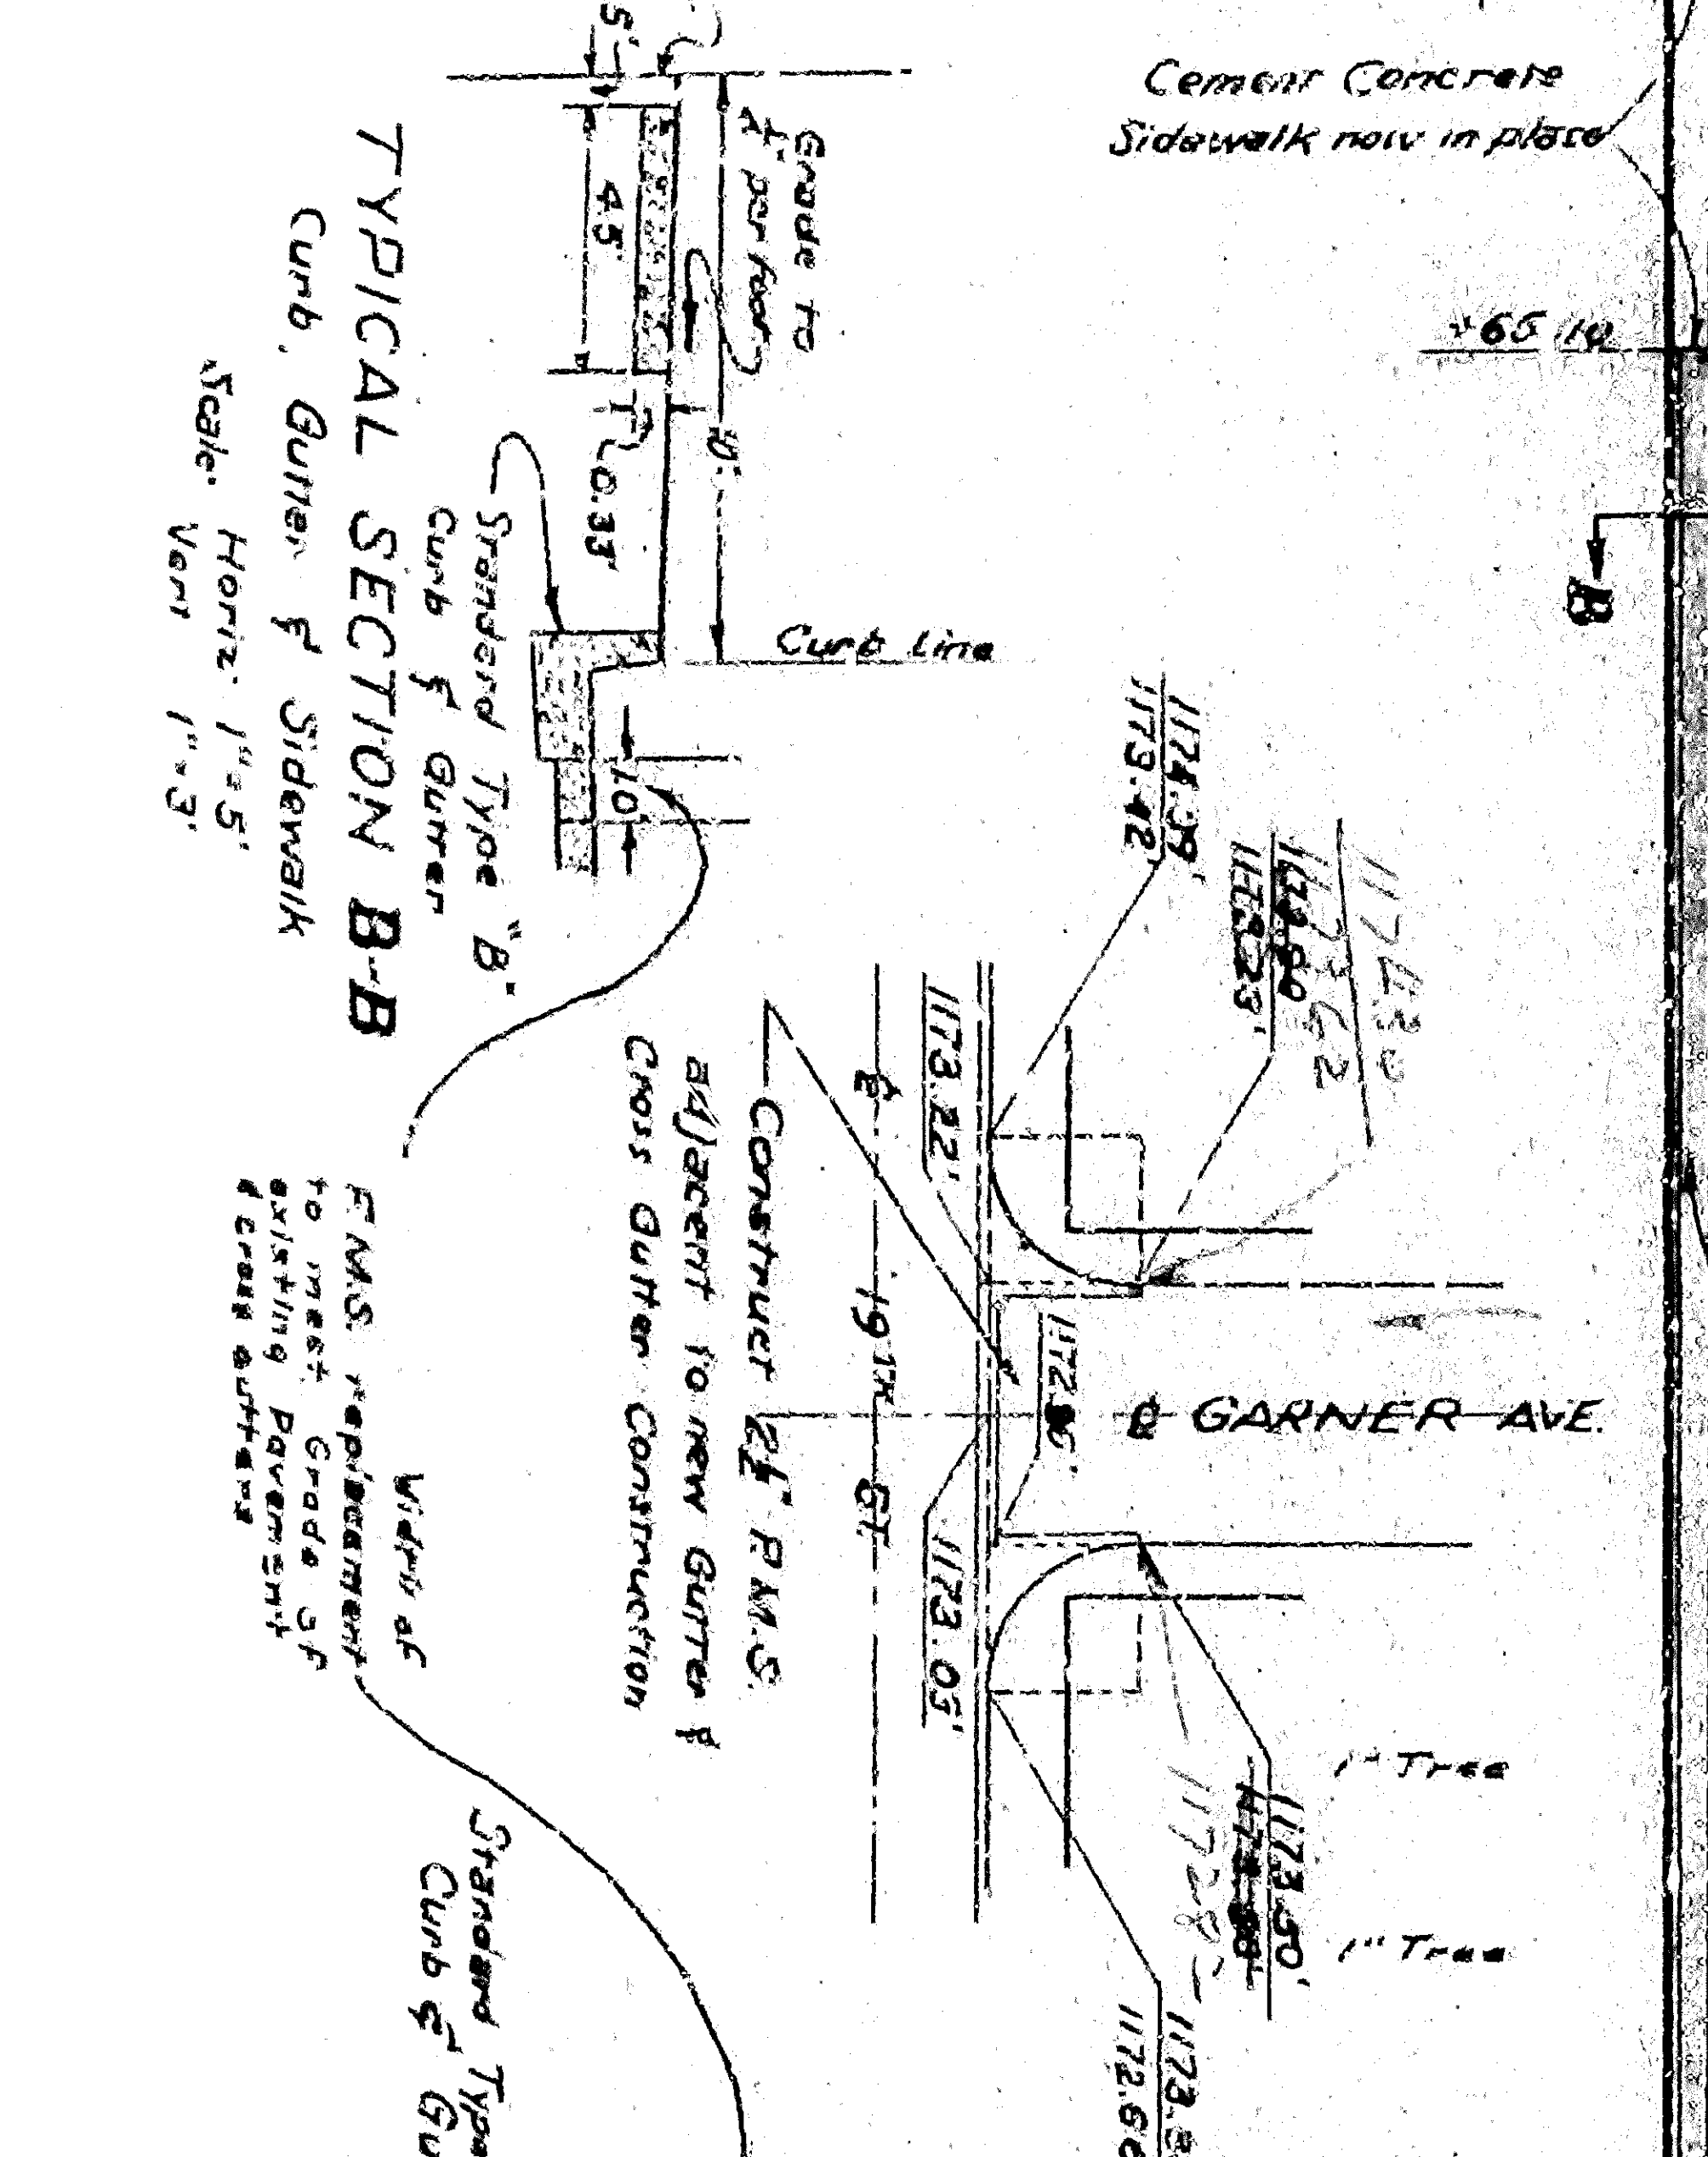
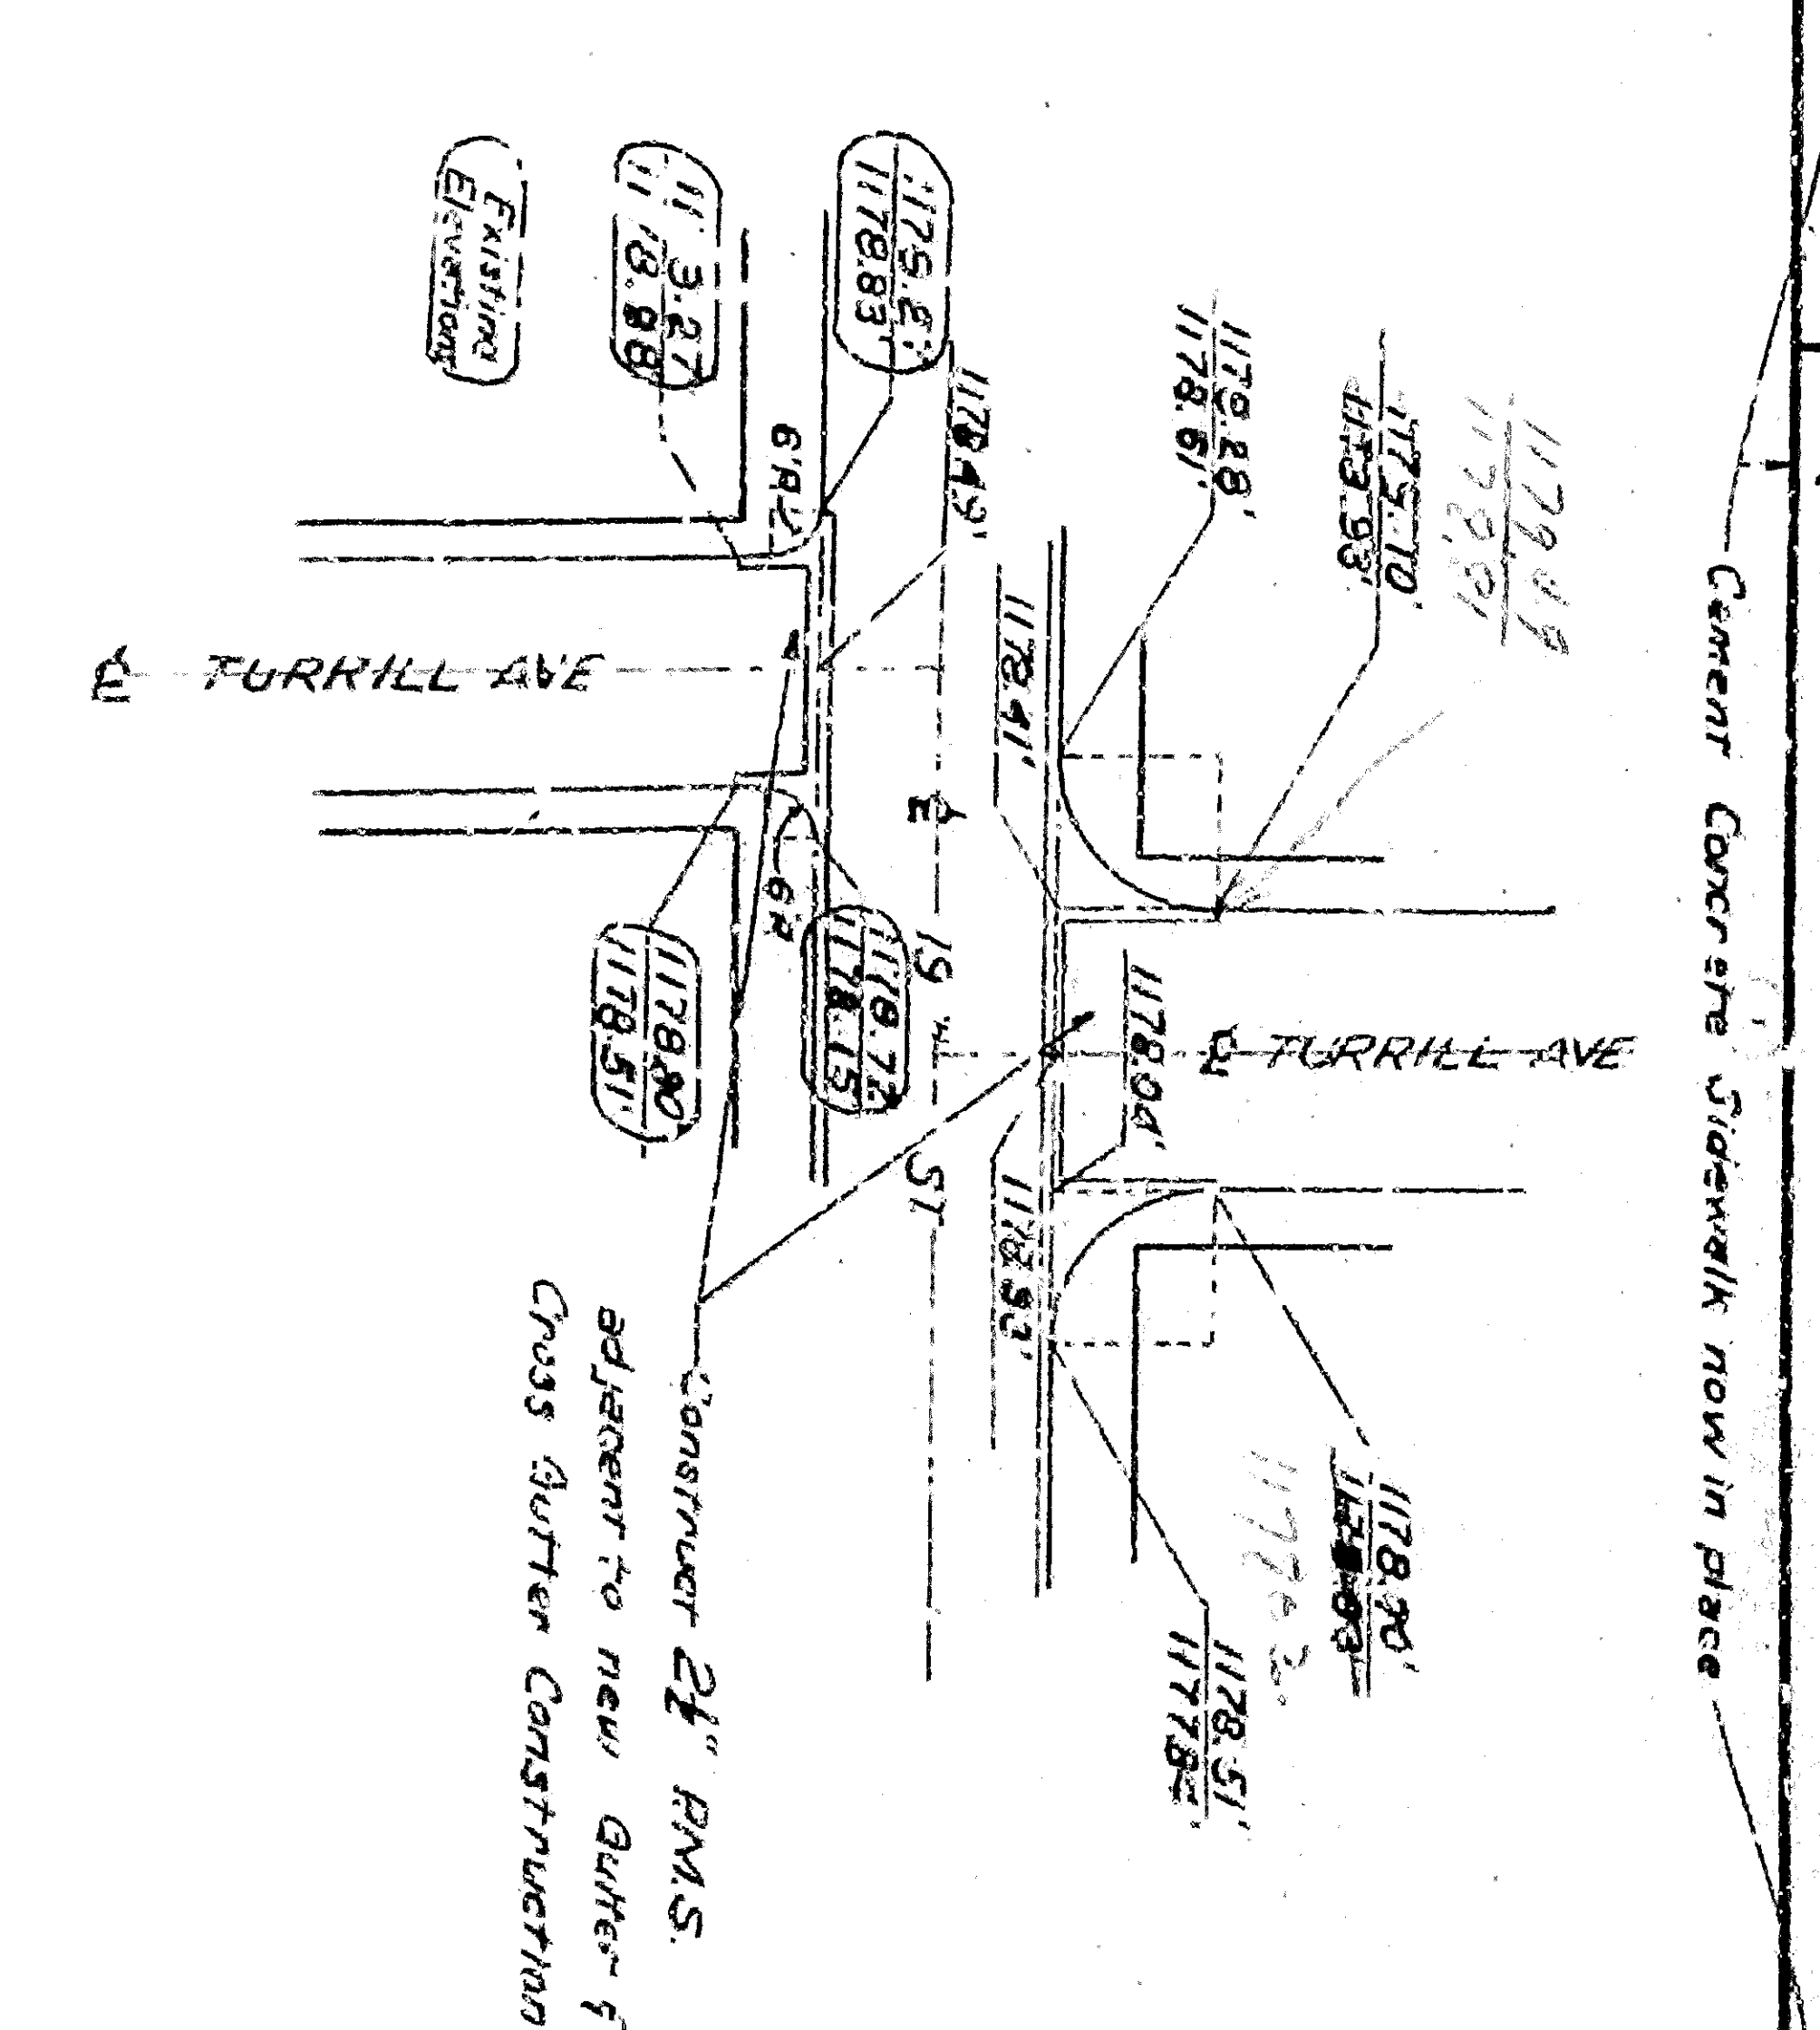


Req. of Project

 

PROFILE
SCALE: HORIZ. 1"=40'
VERT. 1"=4'

Req. of Project