


PROFILES OF
 PROPOSED IMPROVEMENTS
ROUTE 43
 AT
SIERRA WAY AND THIRTIETH ST.
 CITY OF SAN BERNARDINO
 CALIFORNIA

DEC. 1936

CHAS. L. FOLKE
 CITY ENGINEER

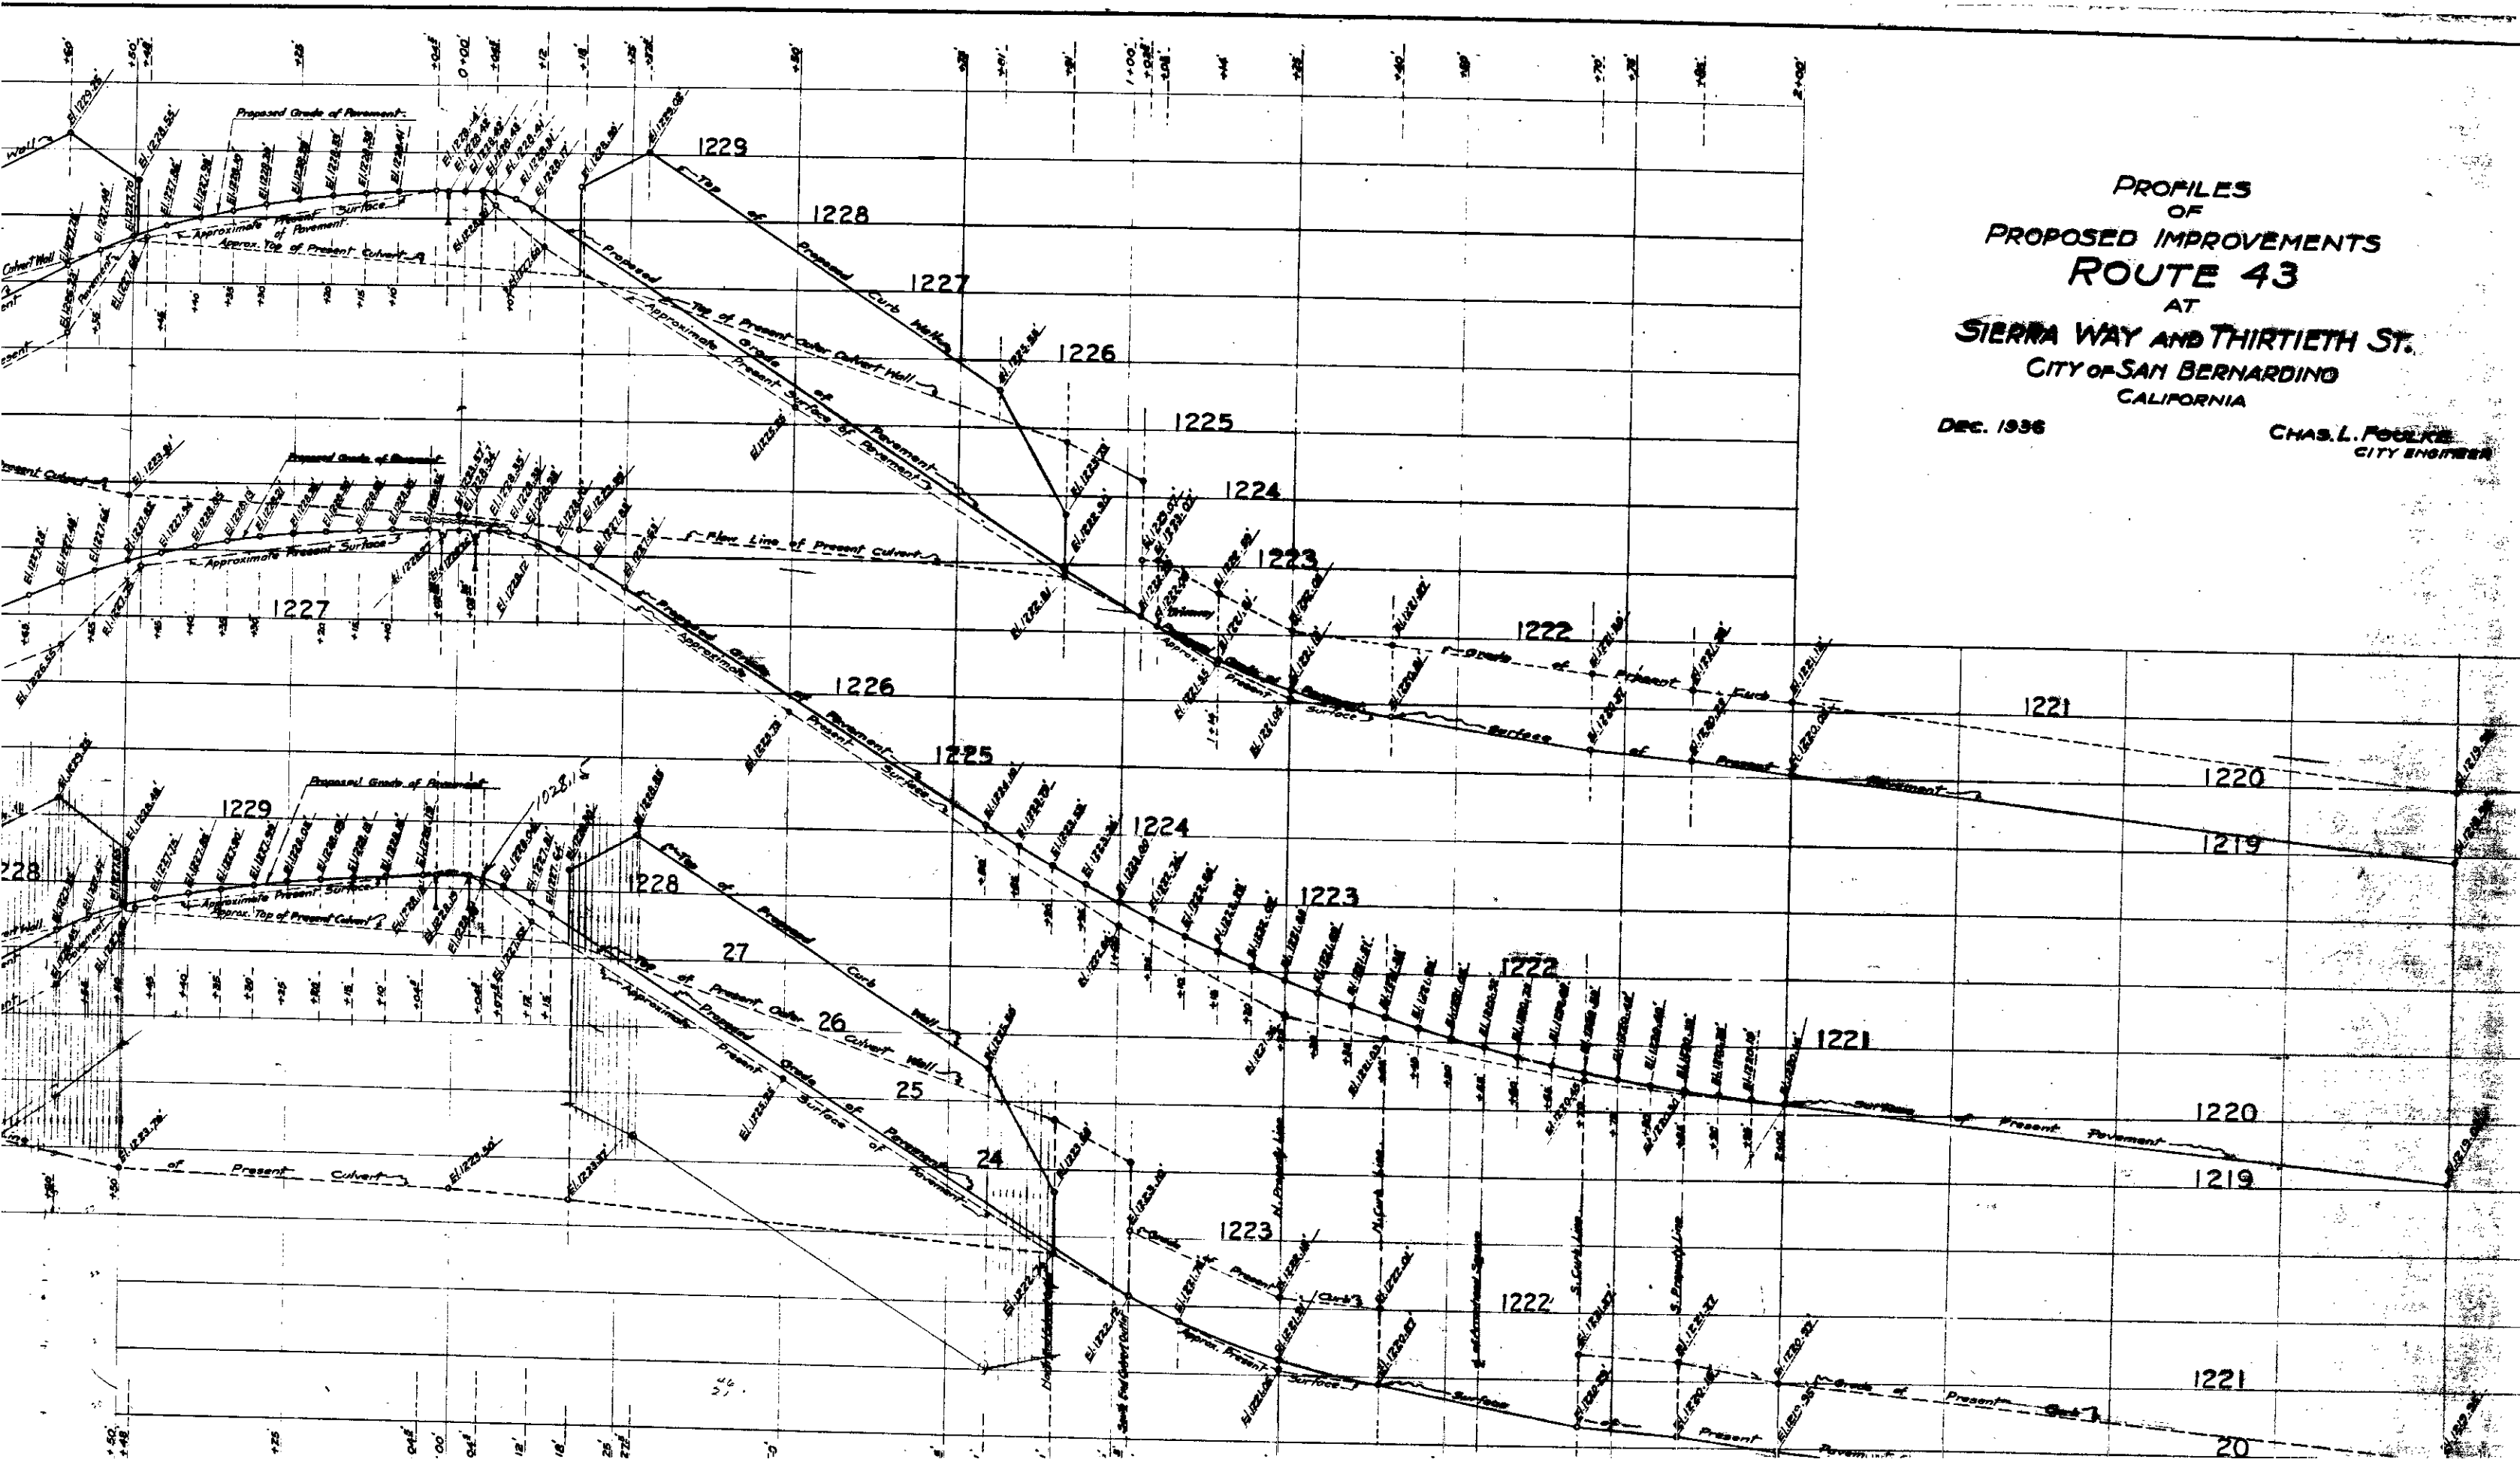

PROFILES OF
 PROPOSED IMPROVEMENTS
ROUTE 43
 AT
SIERRA WAY AND THIRTIETH ST.
 CITY OF SAN BERNARDINO
 CALIFORNIA

DEC. 1936

CHAS. L. FOLKE
 CITY ENGINEER

