


PLAN NO 619
FOR
STREET ORNAMENTAL LIGHTS

BETWEEN
STREET A - I STREET
IN THE
CITY OF SAN BERNARDINO CALIFORNIA

C. E. JOHNSON
CITY ENGINEER

LEGEND
" or in means inch or inches.
' or ft means feet or feet.
St. means street.
No. means number.
C. E. means City Engineer.
Type 1300 marbleite post shown thus.

1924
APR 10 1924

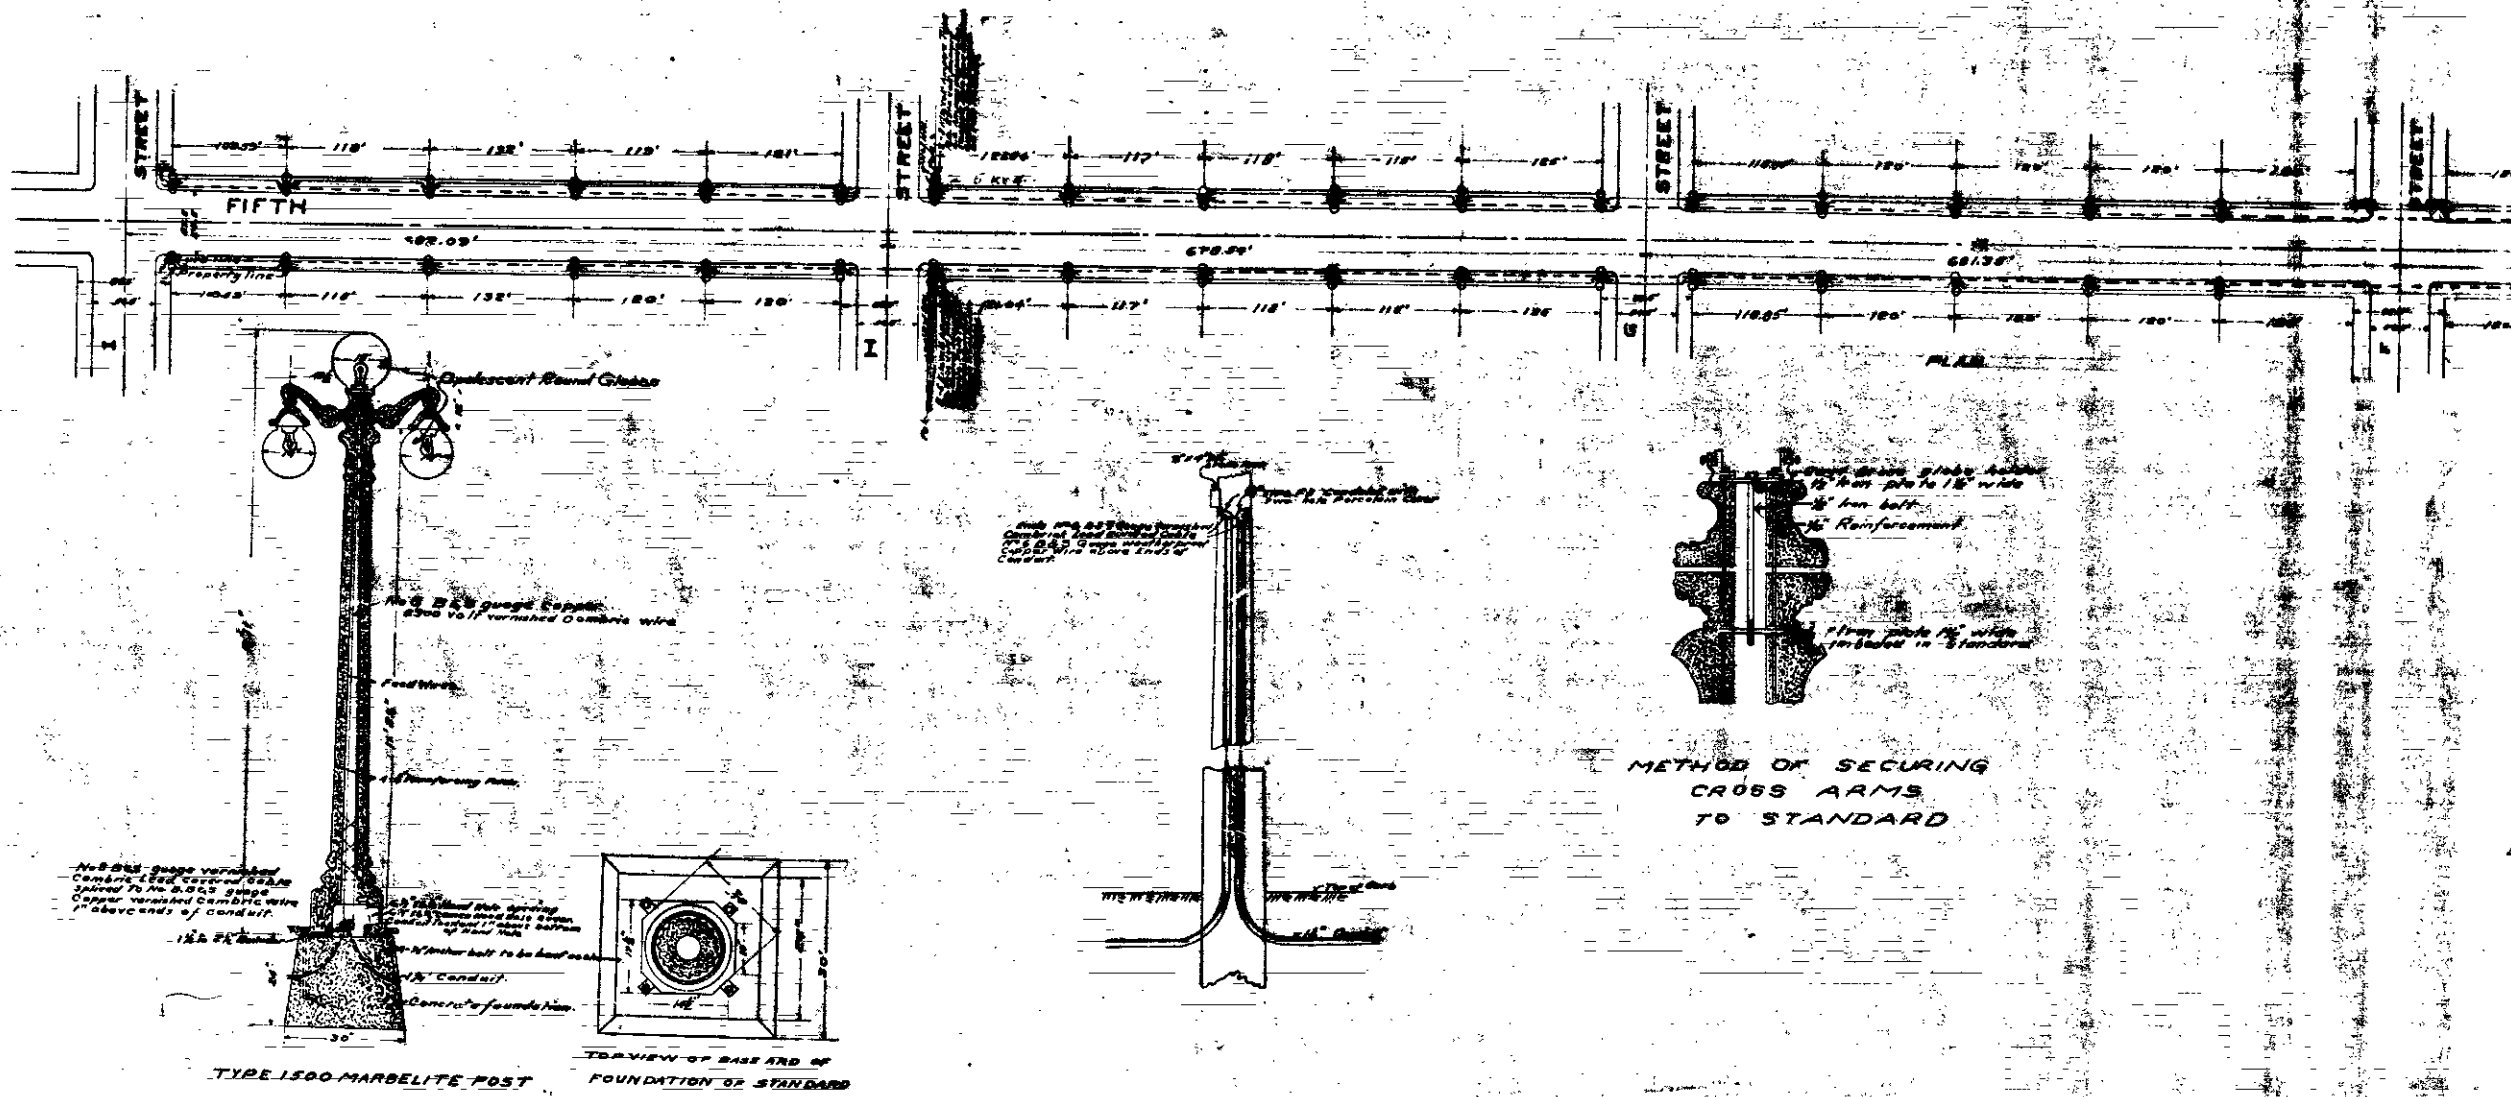

PLAN NO. 619
FOR
STREET ORNAMENTAL LIGHTS

BETWEEN
STREET A - I STREET
IN THE
CITY OF SAN BERNARDINO CALIFORNIA

C. E. JOHNSON
CITY ENGINEER

LEGEND
" or in means inch or inches.
' or ft means feet or feet.
St. means street.
No. means number.
C. E. means Crown & Sharp.
Type 1300 marbleite post shown thus.

TOLE
APR 1914

