




# PLAN

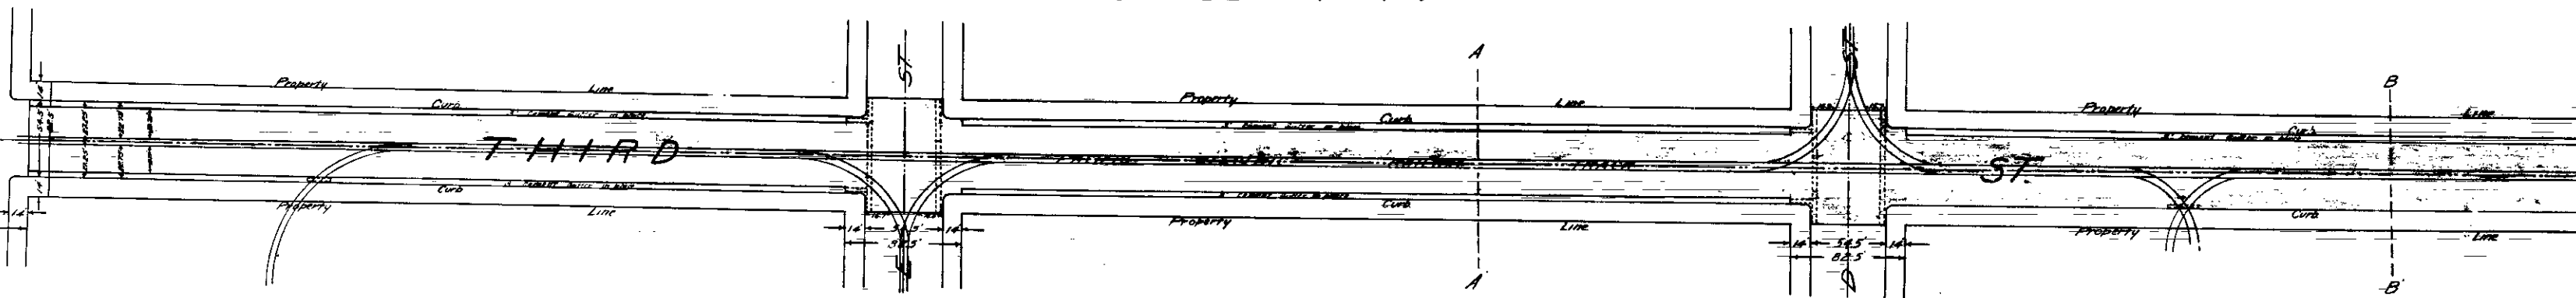


Scale 1 in = 50 ft.

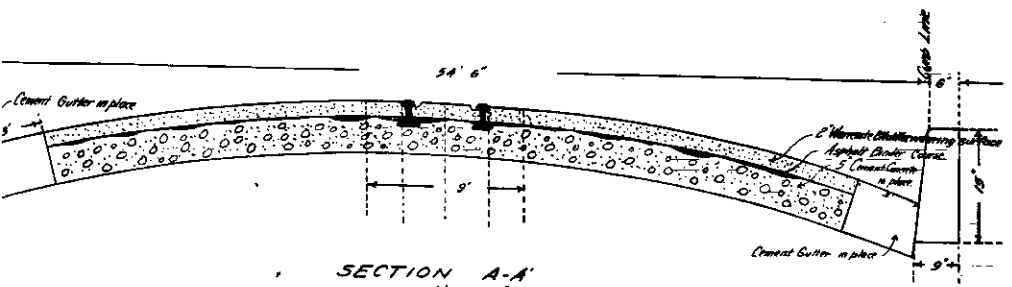

SECTION A-A  
Scale H 1 in = 5 ft  
Scale V 1 in = 1 ft

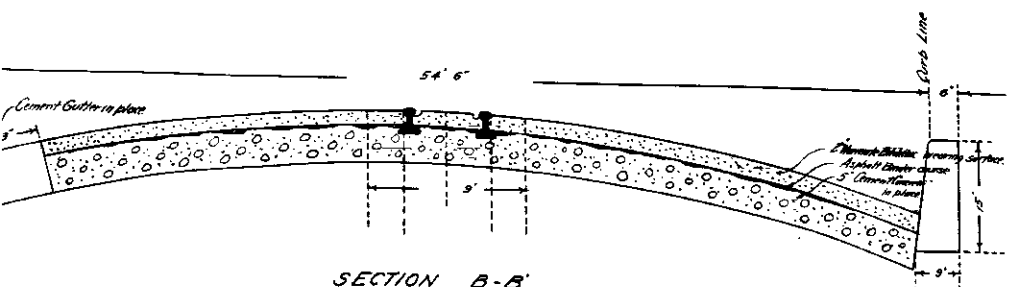

SECTION B-B  
Scale H 1 in = 5 ft  
Scale V 1 in = 1 ft

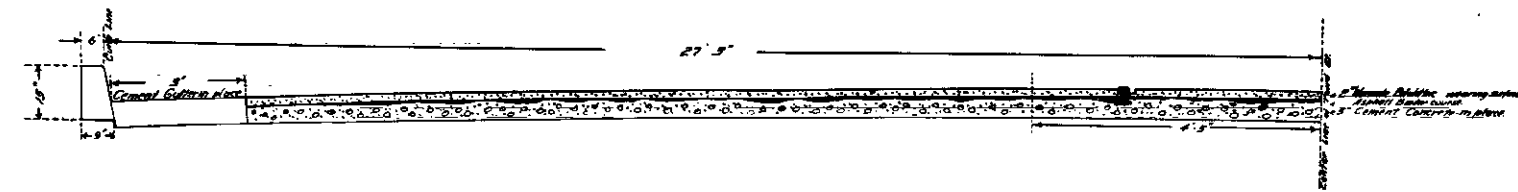

TYPE SECTION  
OF ONE HALF STREET  
Scale 1/2 in = 1 ft.

NO 301  
PLANS AND CROSS SECTIONS  
FOR THE IMPROVEMENT  
OF  
**THIRD STREET**  
FROM THE WEST LINE OF ARR...  
TO THE EAST LINE OF E...  
CITY OF SAN BERNARDINO  
CALIFORNIA  
JANUARY 1928



**LEGEND**  
 Flt - means feet or feet  
 in or means inch or inches  
 Ave - means Avenue  
 St - means Street  
 - Cement Concrete Shows This  
 - Asphalt Binder wearing surface  
 - Area to be paved shown in  
 - Asphalt Binder course 5/8 in  
 - Block Electric Railway Tracks 5/8 in