



FLOOD CONTROL PROJECT
 SHOWING
MAP
 OF
LYTLE CREEK
 BETWEEN
 MT. VERNON AVENUE AND RIALTO AVENUE
 SAN BERNARDINO, CALIFORNIA.
 MAY 1933
 SCALE: 1"=100'

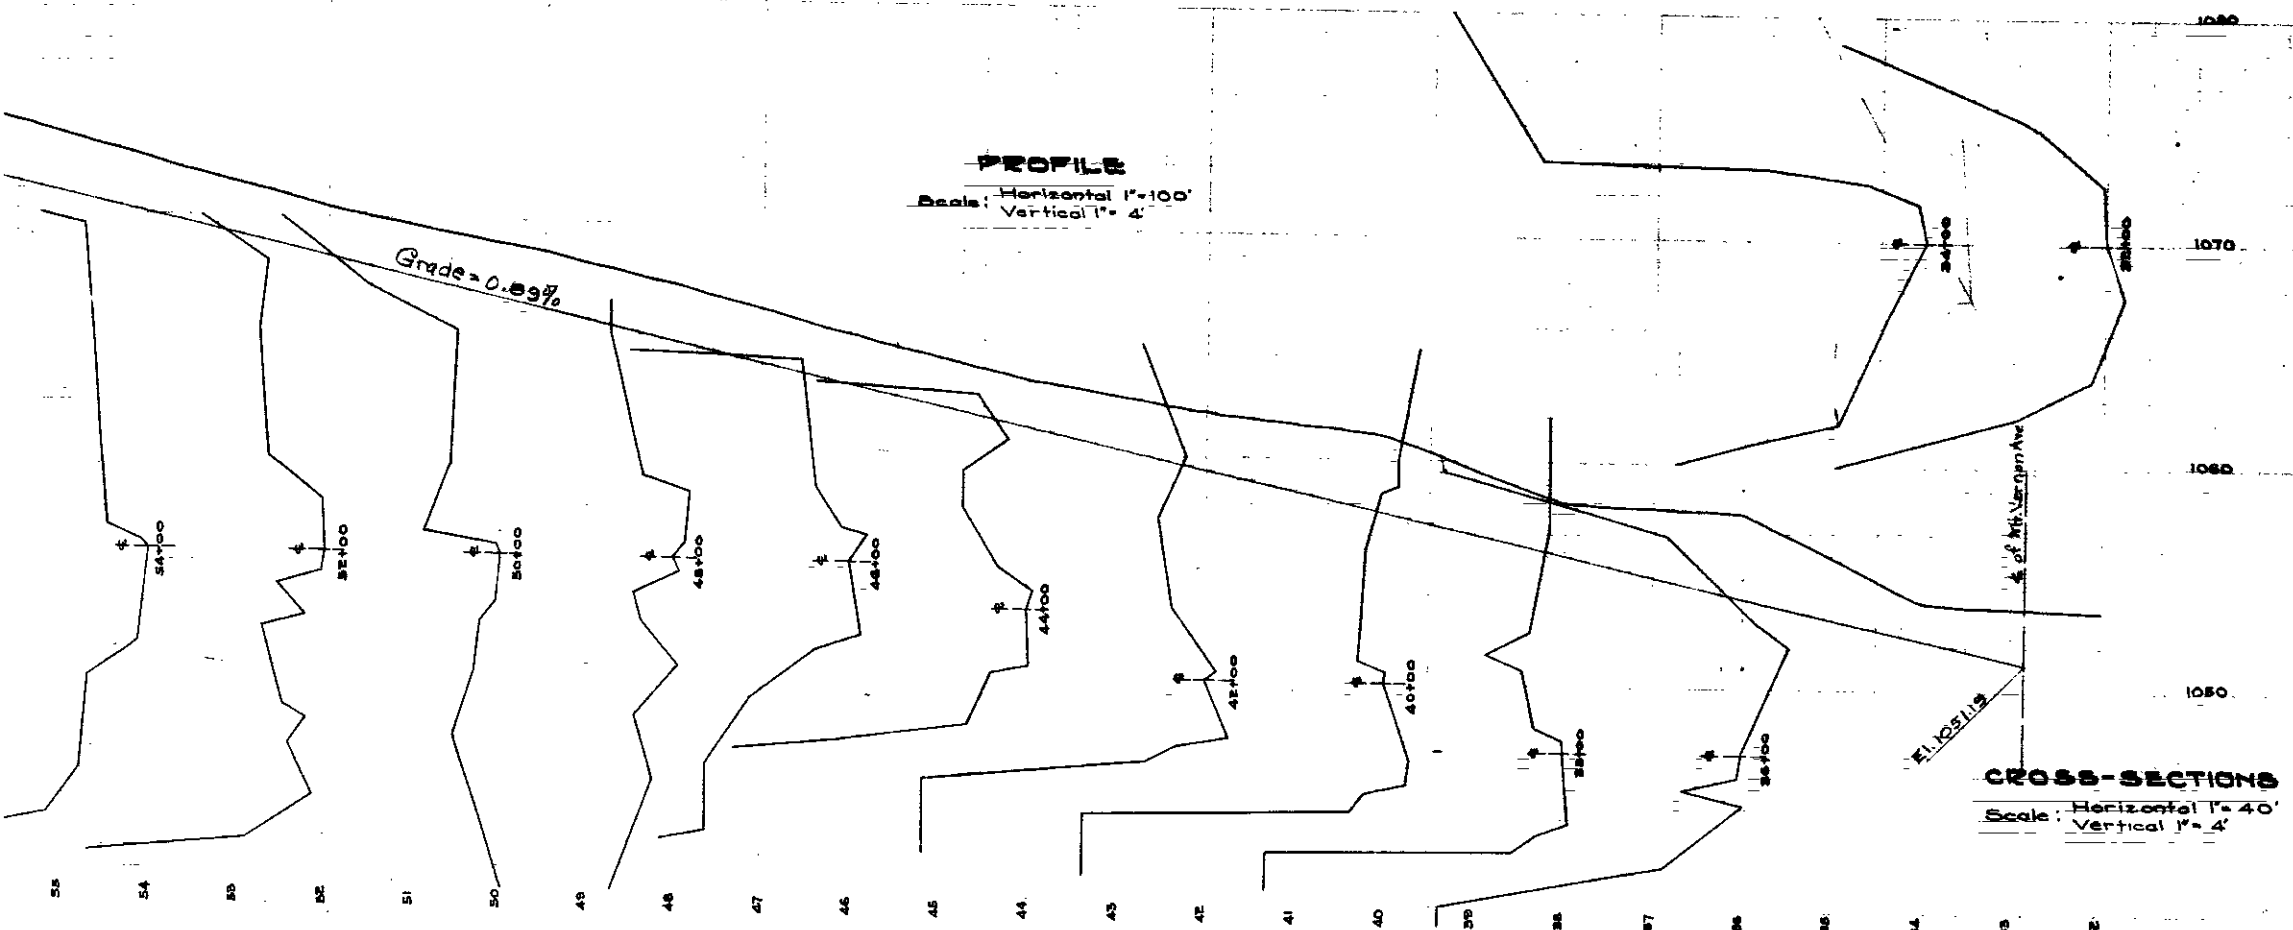

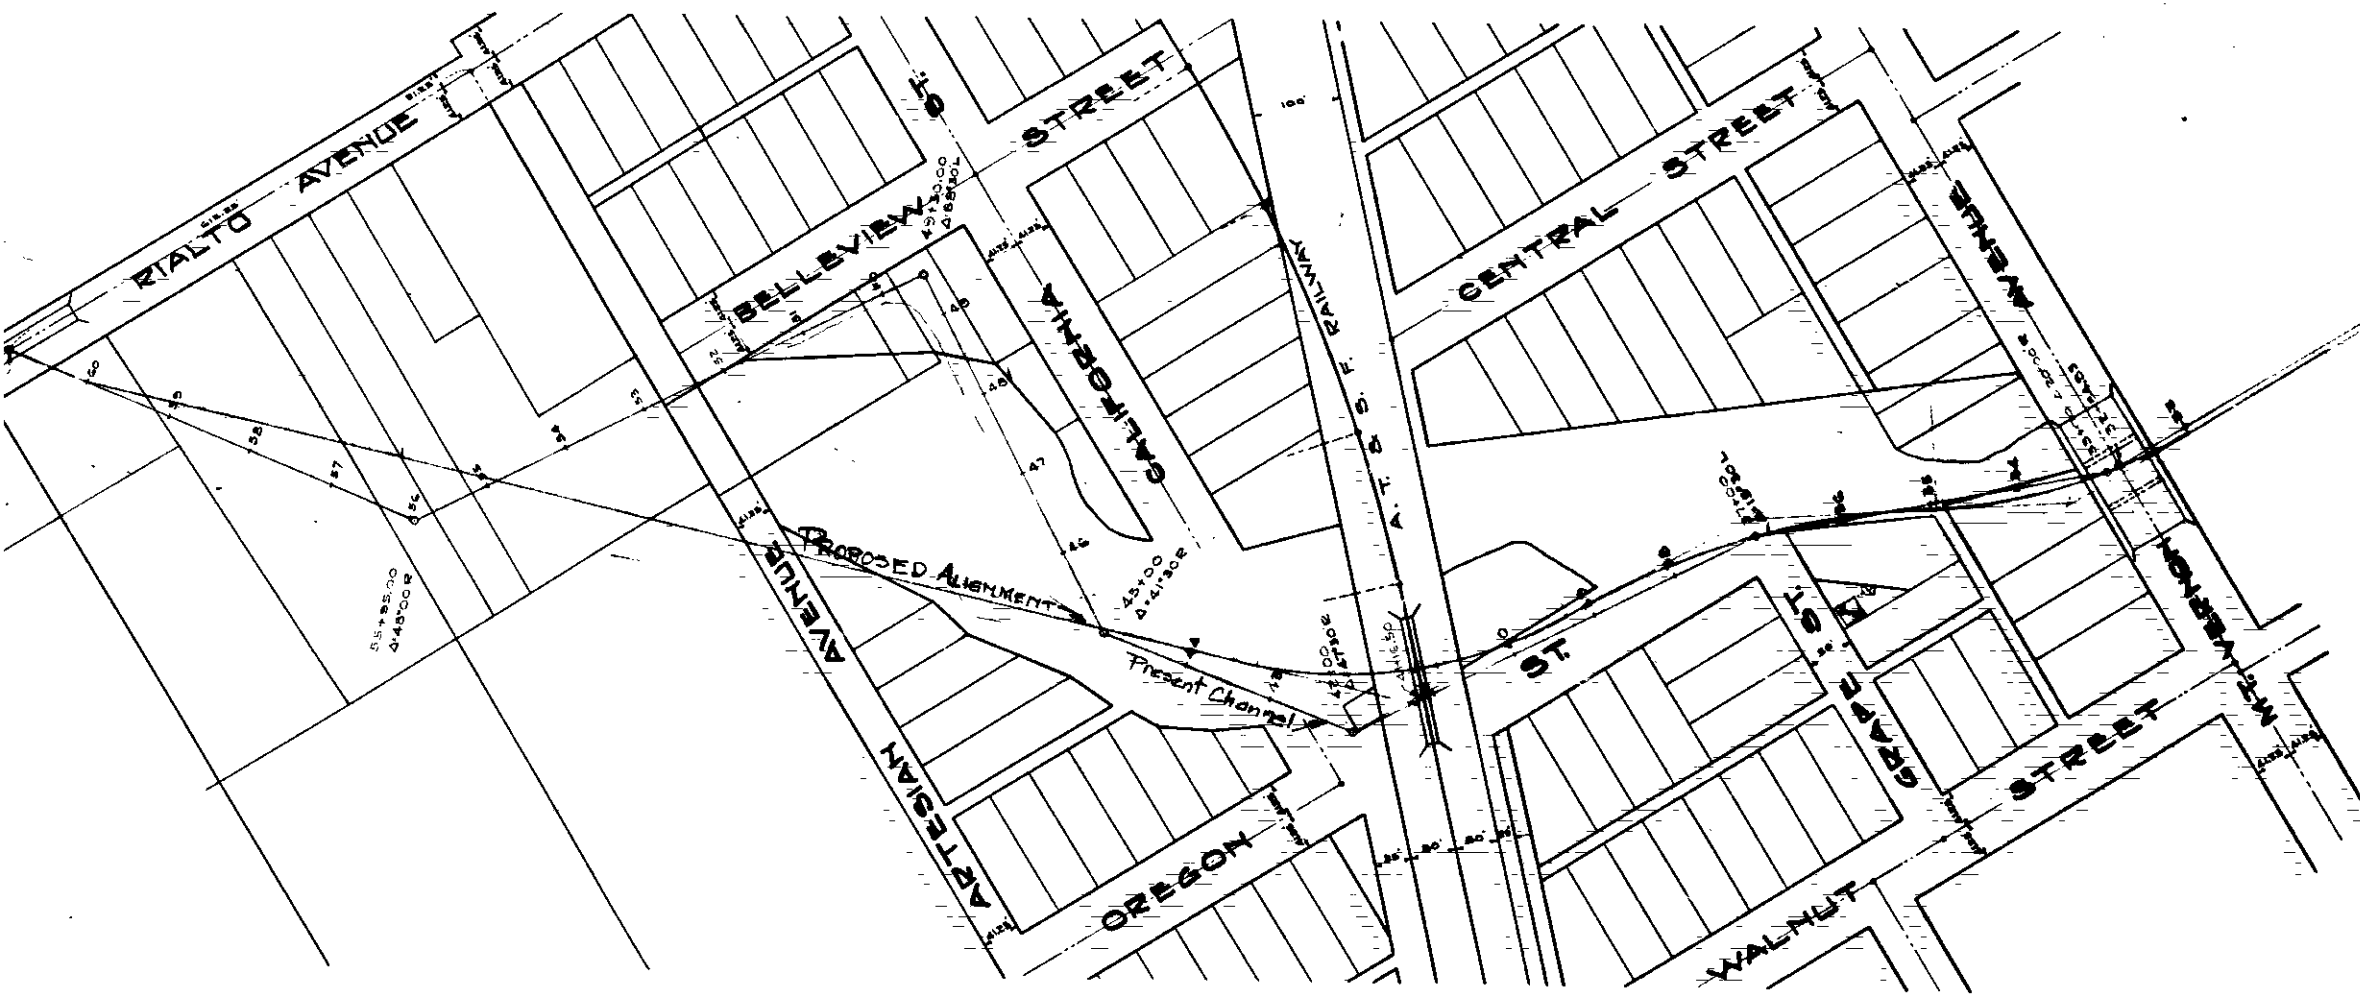

FLOOD CONTROL PROJECT
 SHOWING
MAP
 OF
LYTLE CREEK
 BETWEEN
 MT. VERNON AVENUE AND RIALTO AVENUE
 SAN BERNARDINO, CALIFORNIA.
 MAY 1933
 SCALE: 1" = 100'

