

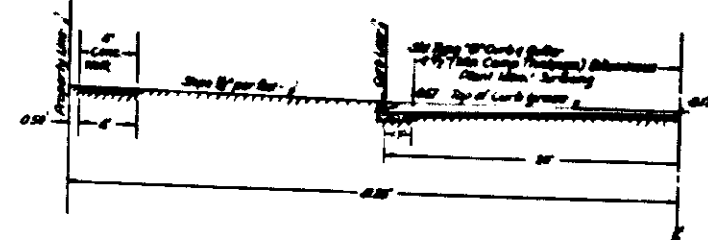






PLAN SCALE 1"=40'

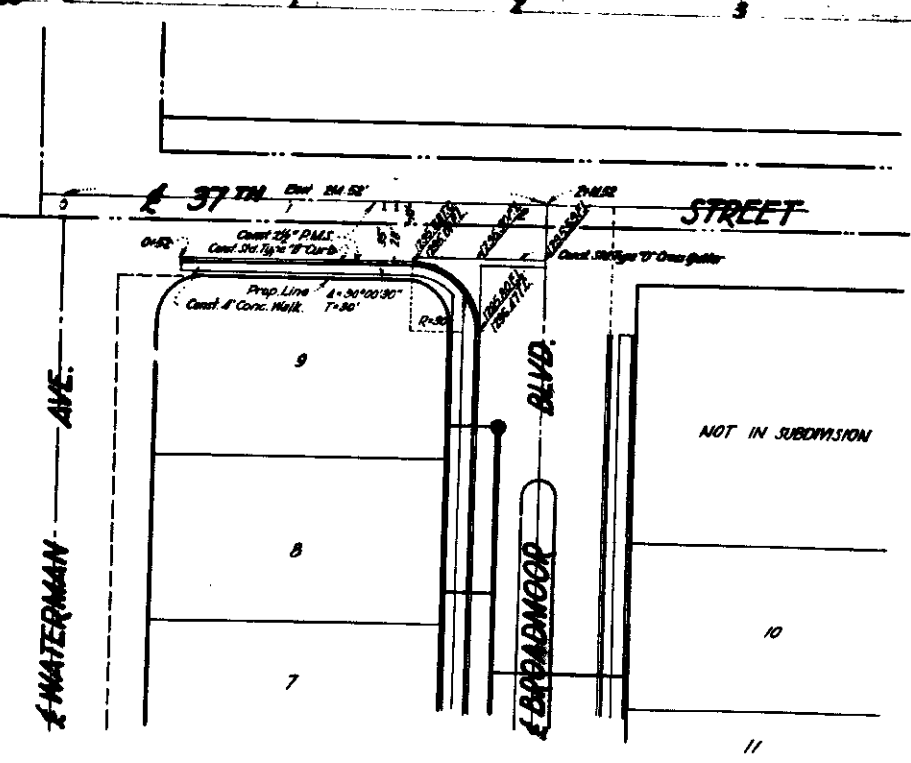


TYPICAL SECTION
36TH STREET
SCALE 1"=6'

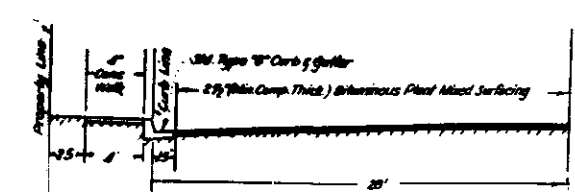

TYPICAL SECTION
37TH STREET
SCALE 1"=6'

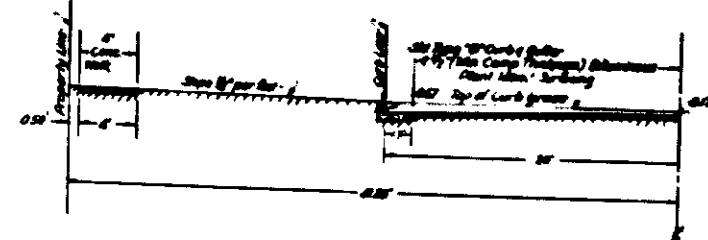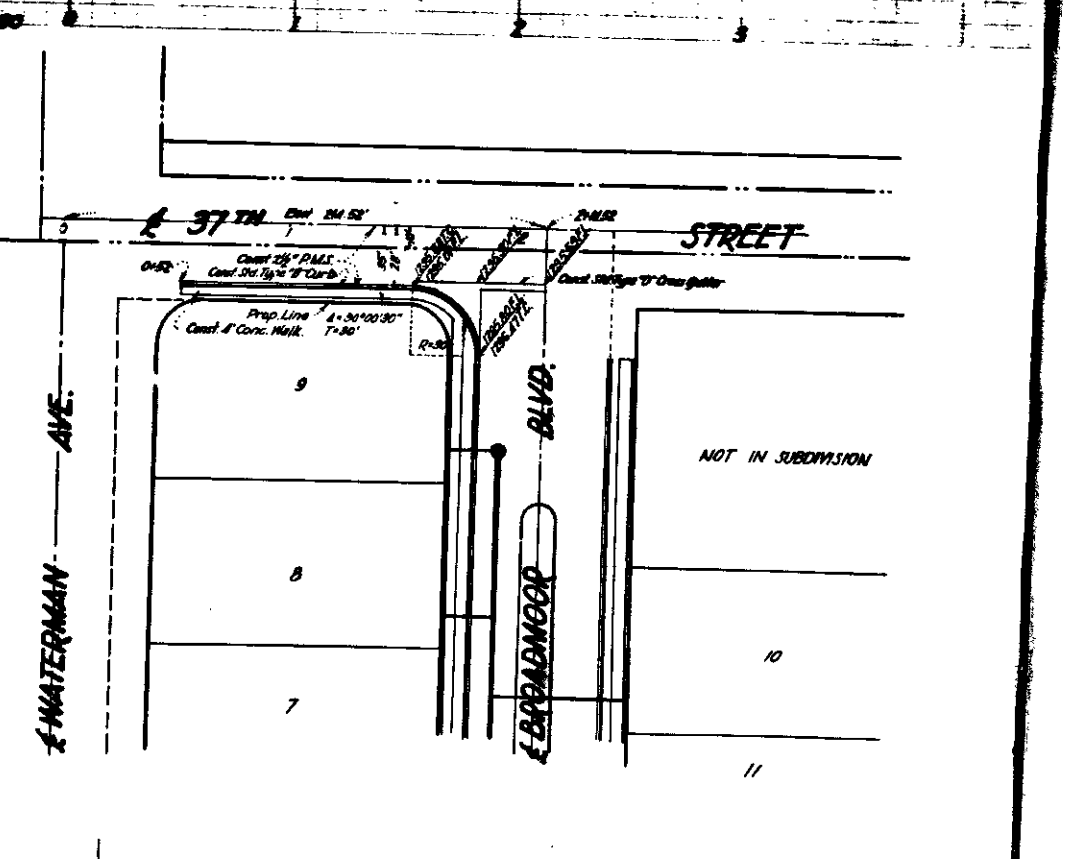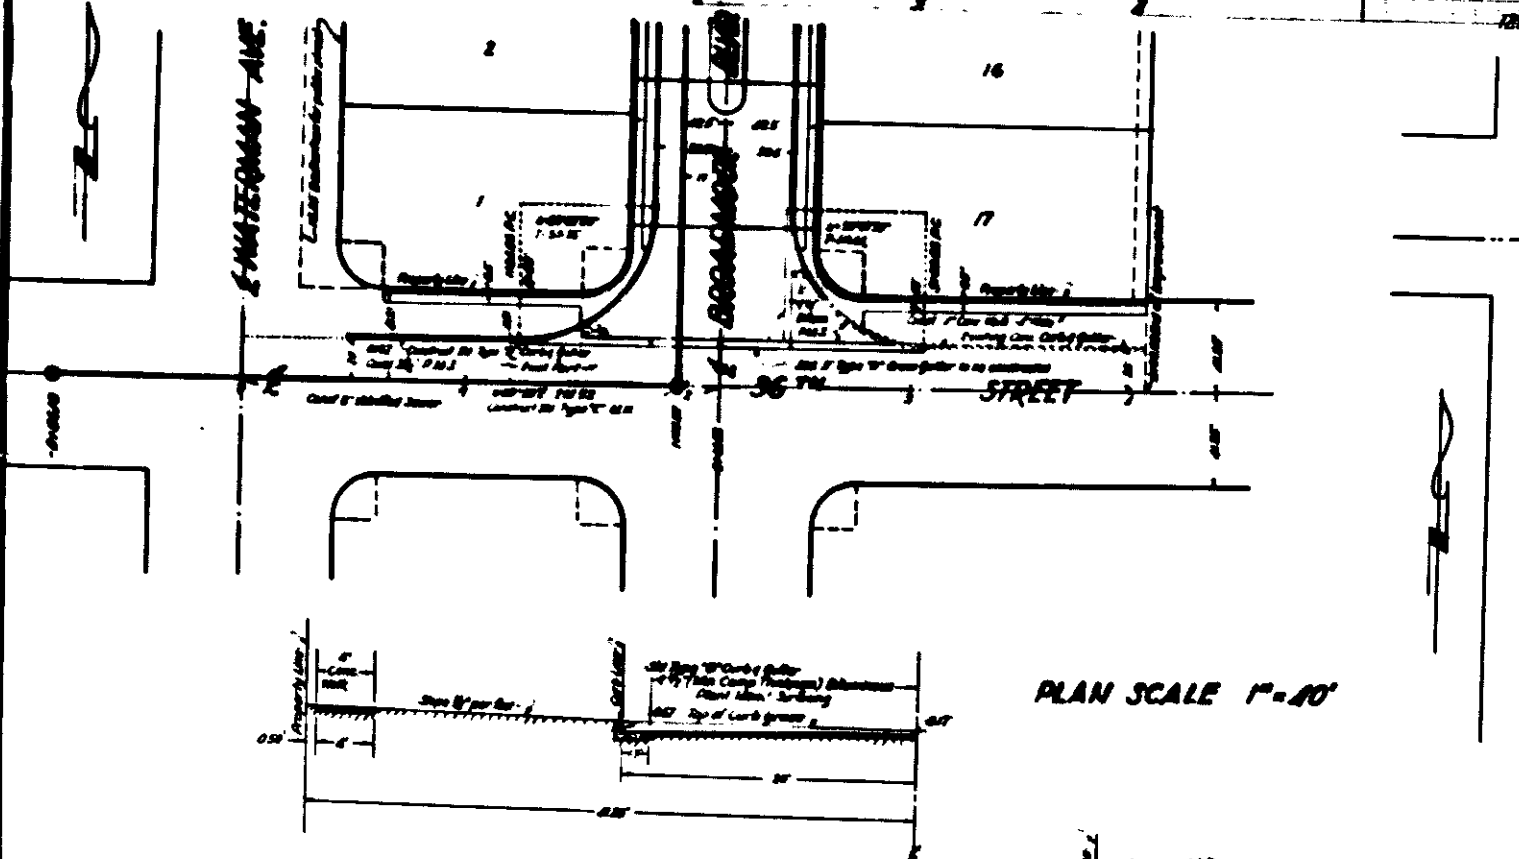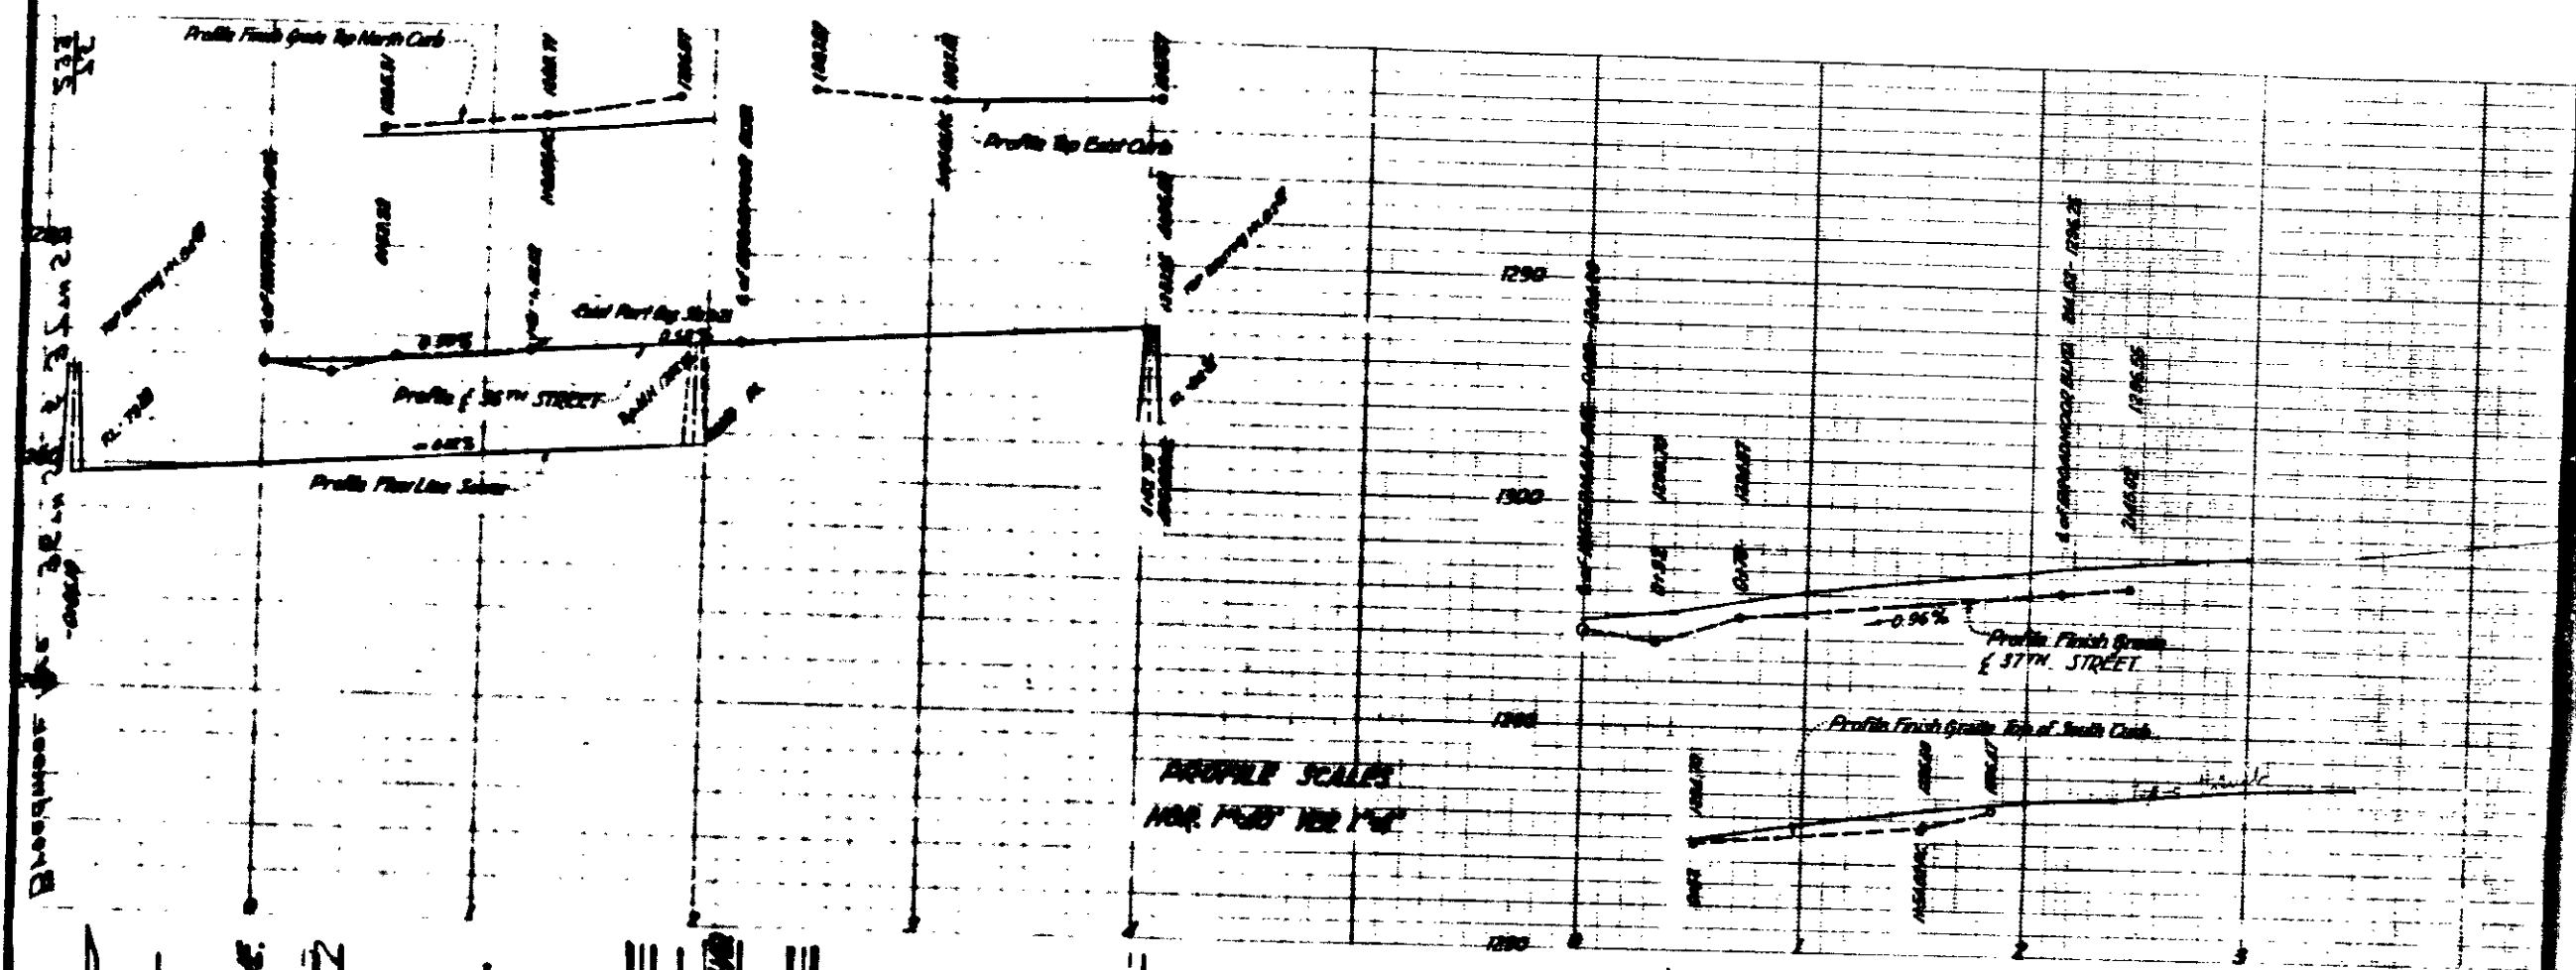

TYPICAL SECTION
36TH STREET
SCALE 1"=6'

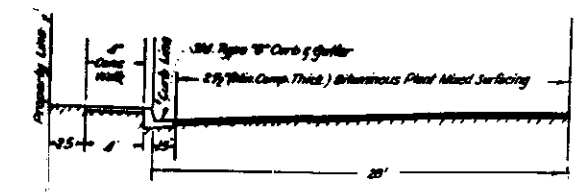

TYPICAL SECTION
37TH STREET
SCALE 1"=6'