


Plan of Base.

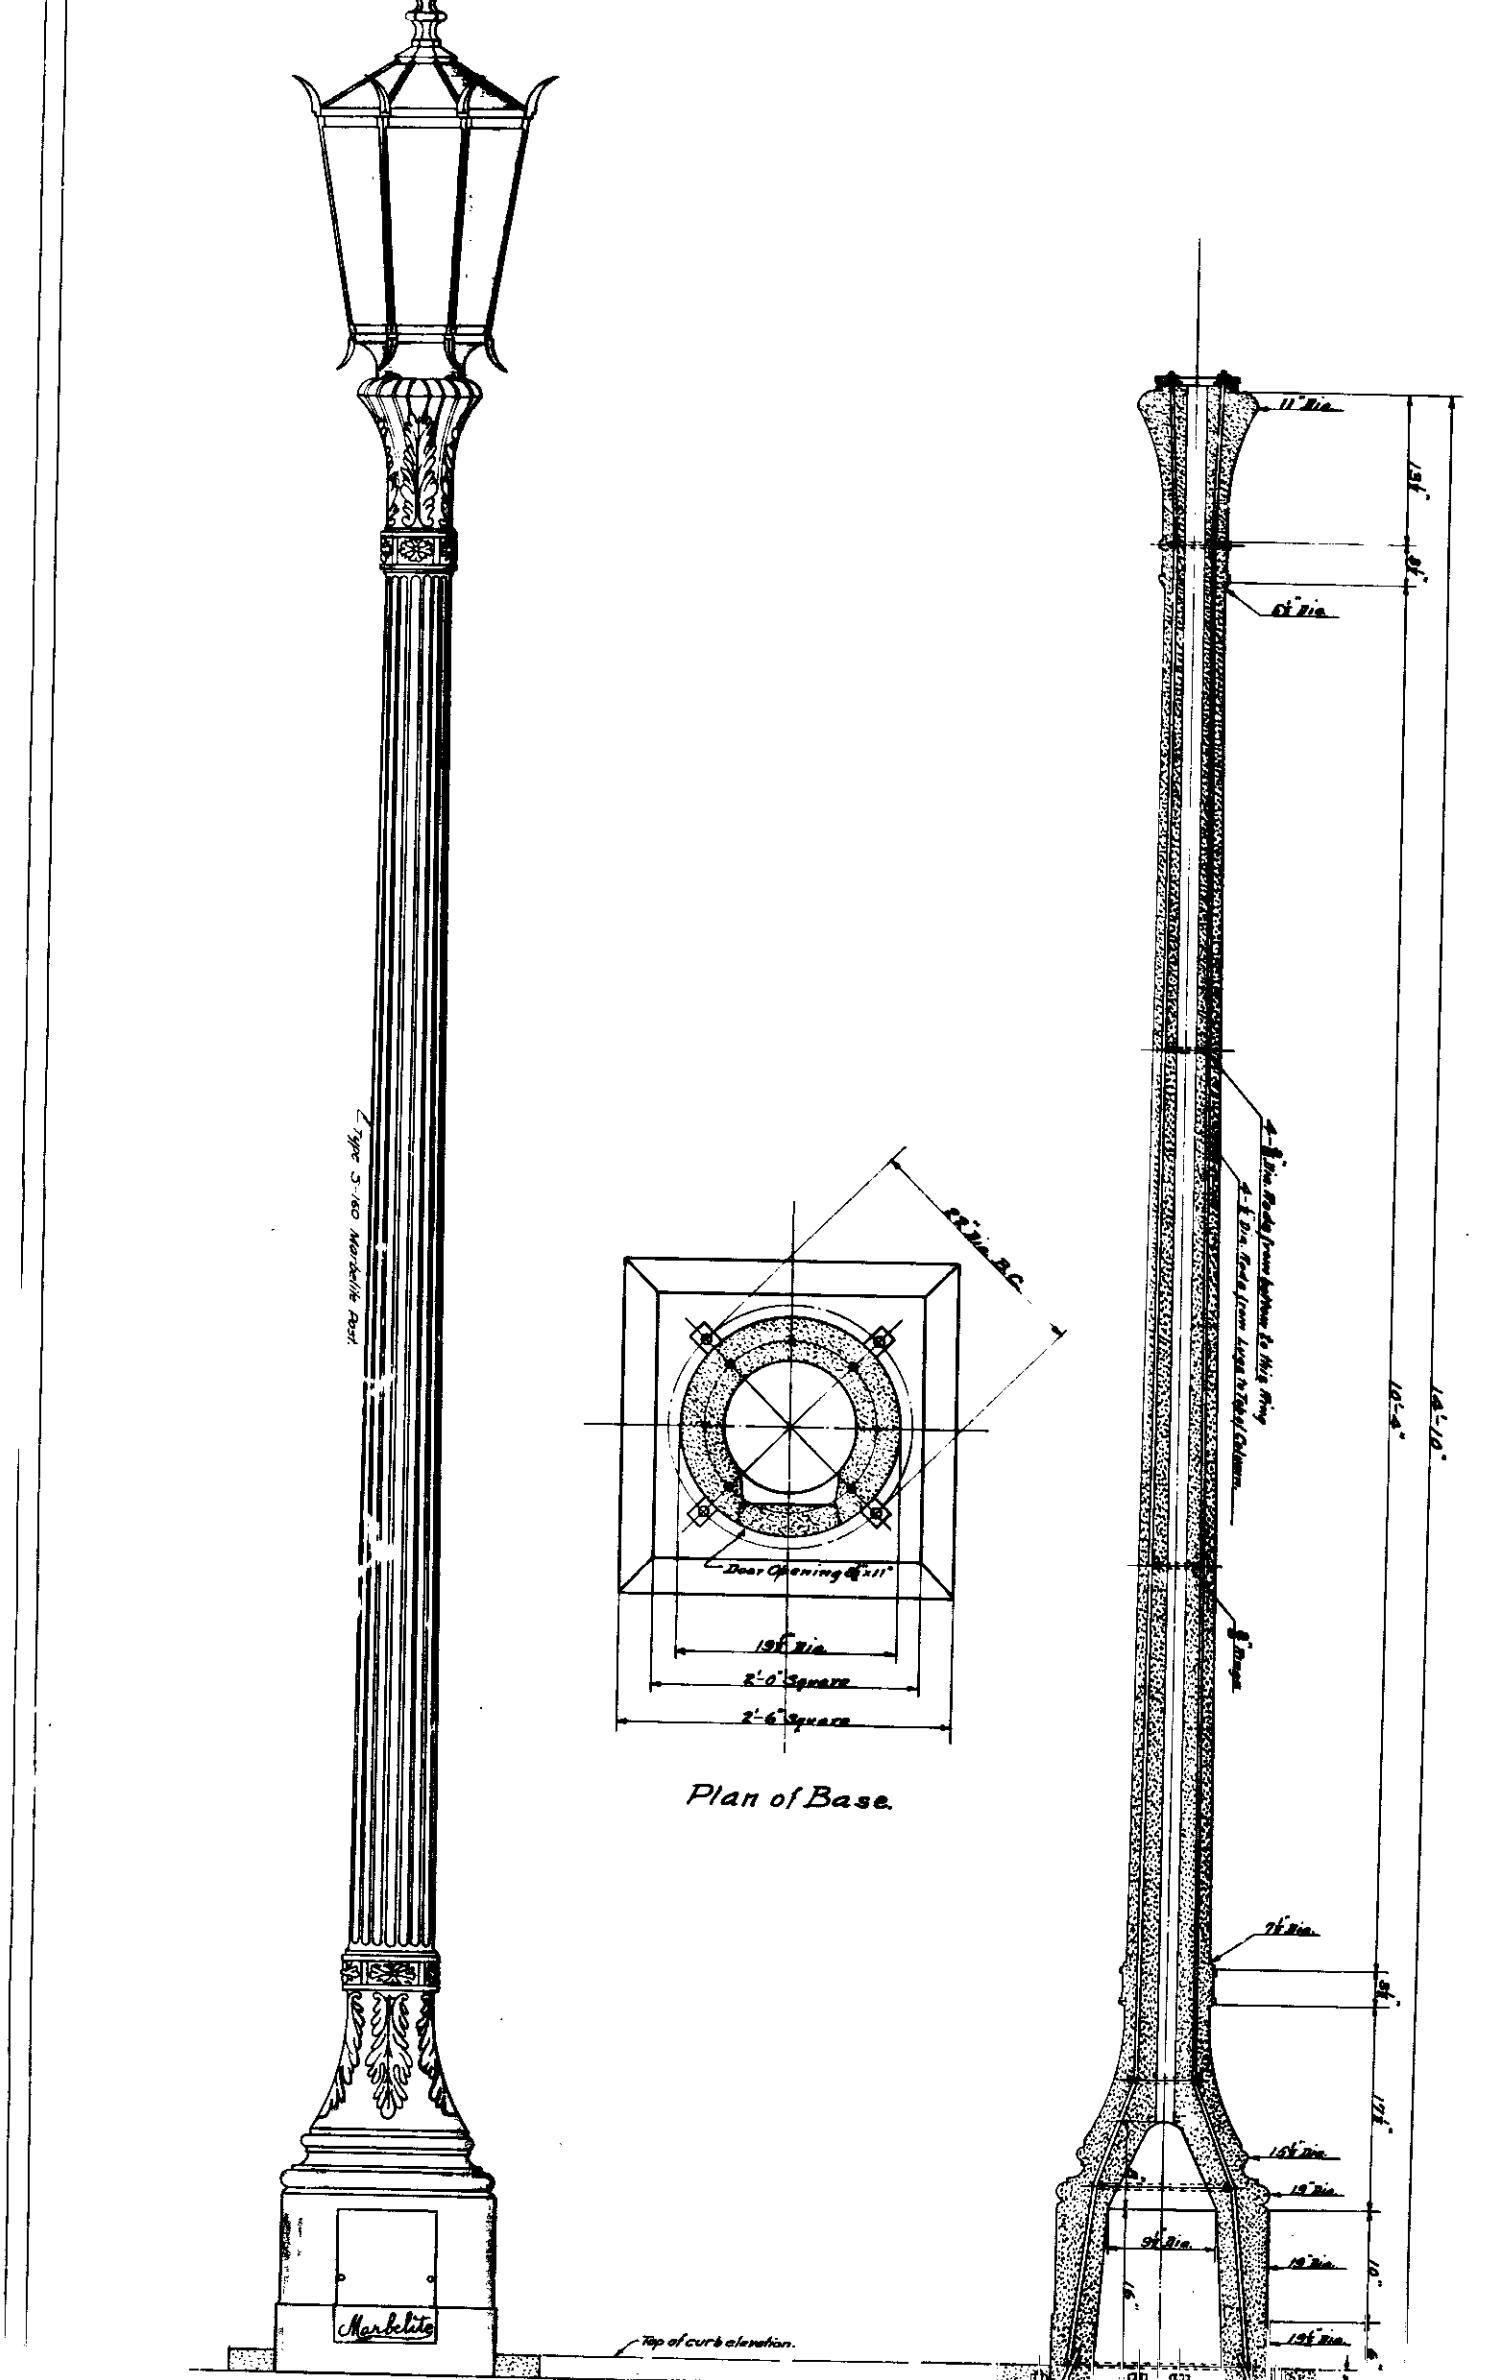

Plan of Base.