
 


PLAN  
Scale 1"=40'

SECTION OF CURB & GUTTER

NOTE: Construct 1/2" Expansion Joints thru Curb and Gutter at intervals of 60ft.

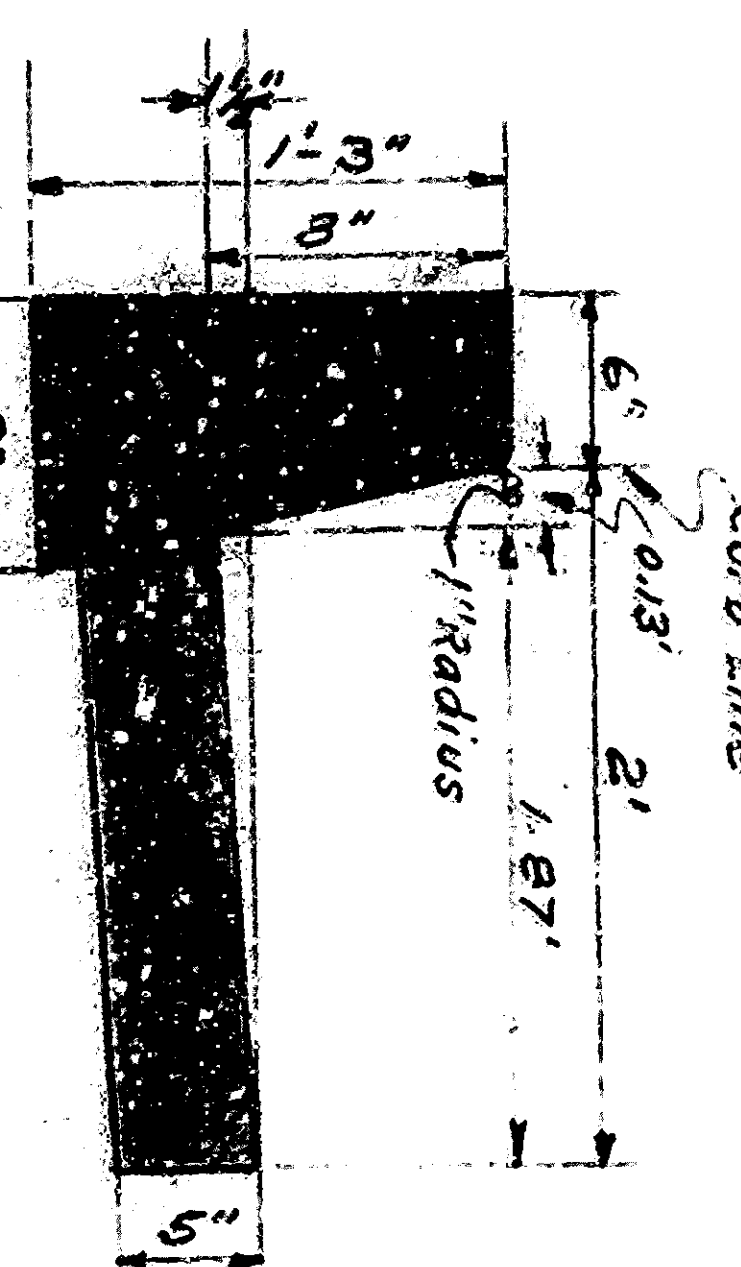





**DATE**  
 APRIL 1948  
 CITY OF SAN BERNARDINO, CALIFORNIA  
 ENGINEER