

Approx. Ground Level 18 ft. N.  
 Curb Profile 18 ft North of Center Line


Approx. Ground Level Center  
 Center Line

Approx. Ground Level 18 ft. South

20 ft South of Curb Profile

Note: City Limits Line at Sta 16+73.26 Extends to California St. thence Westerly to the California St

20+0 19+0 18+0 17+0 16+0 15+0 14+0 13+0 12+0 11+0

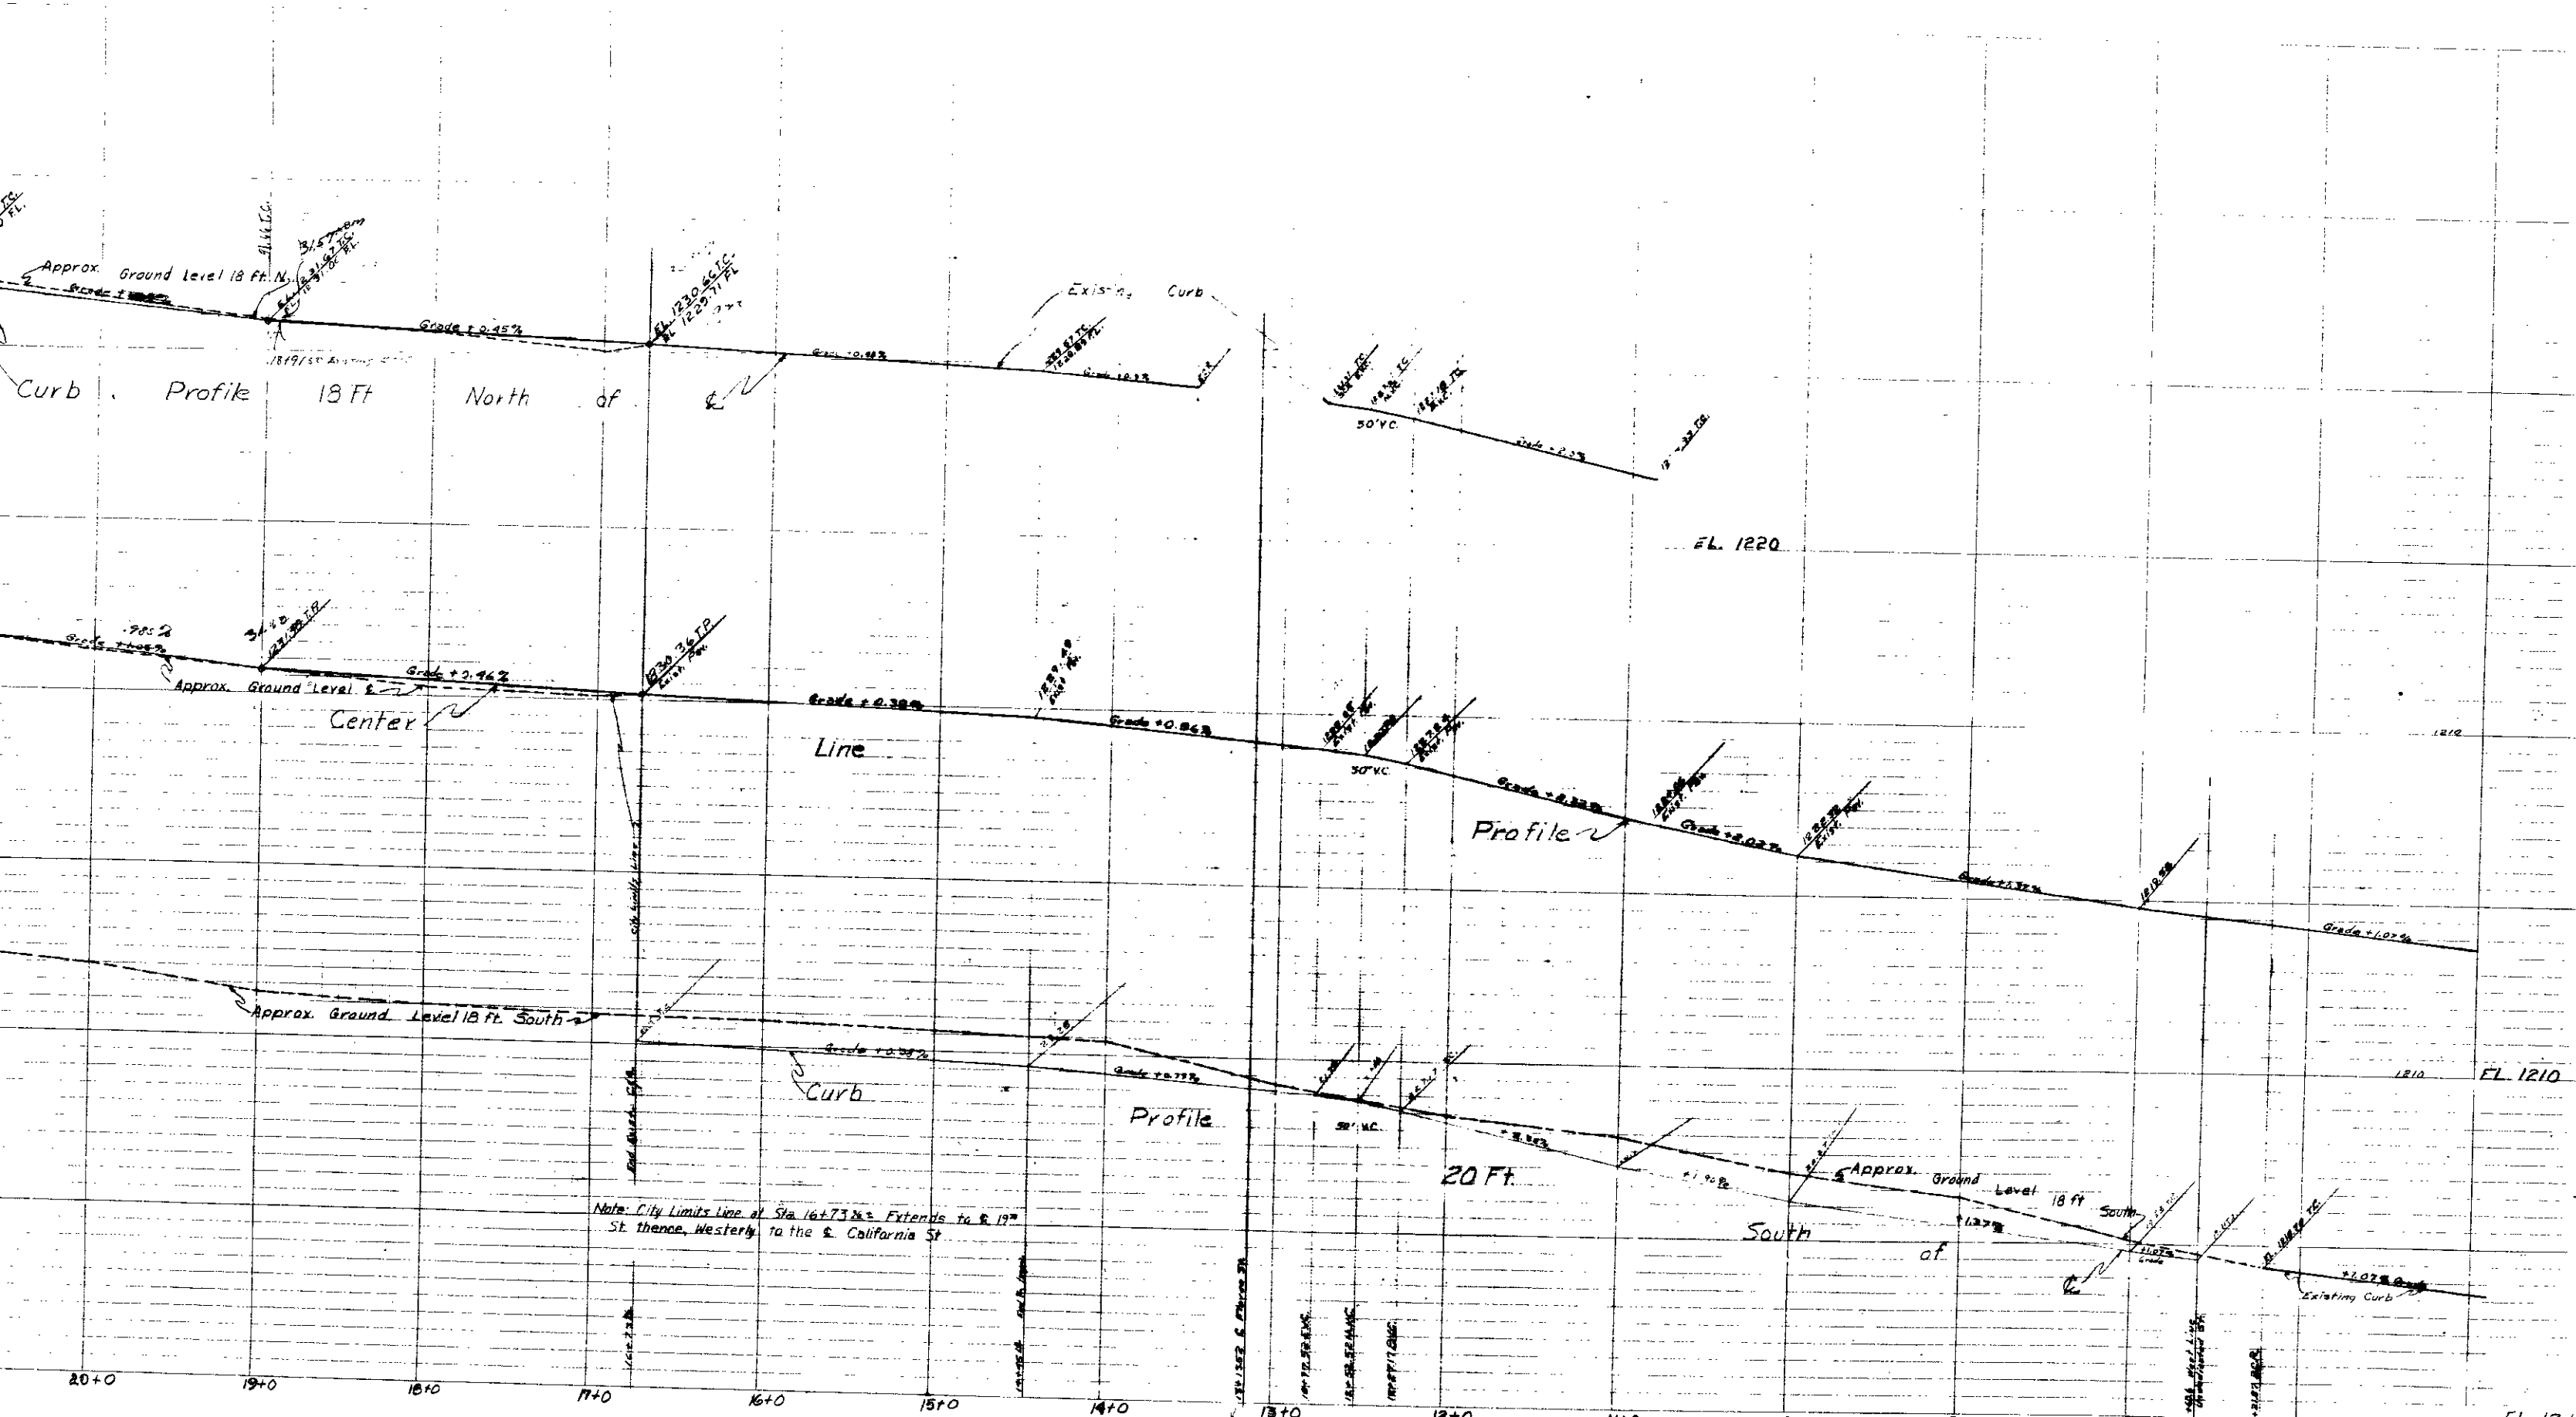

Curb Profile 18 Ft North of

Center Line

Profile

20 Ft South of

Note: City Limits Line at Sta 16+73.22 Extends to California St. thence Westerly to the California St

20+0

19+0

18+0

17+0

16+0

15+0

14+0

13+0

12+0

11+0

10+0

9+0

8+0

7+0

FL 1220

1210

FL 1210

FL 1200

Line

Curb

Profile

South

Existing Curb

Grade +0.45%

Grade +0.46%

Grade +0.38%

Grade +0.86%

Grade +0.32%

Grade +0.02%

Grade +0.35%

Grade +1.02%

Grade +0.08%

Grade +0.77%

Grade +0.86%

Grade +1.00%

Grade +1.02%

Grade +1.07%

50'VC

50'VC

50'VC

Approx. Ground Level 18 ft. N.

Approx. Ground Level 8

Approx. Ground Level 18 ft. South

Approx. Ground Level 18 ft. South

1230.65 IC  
1229.71 PL

1230.36 TP  












