





PLAN
SAN BENITO
Scale: 1/4\"/>




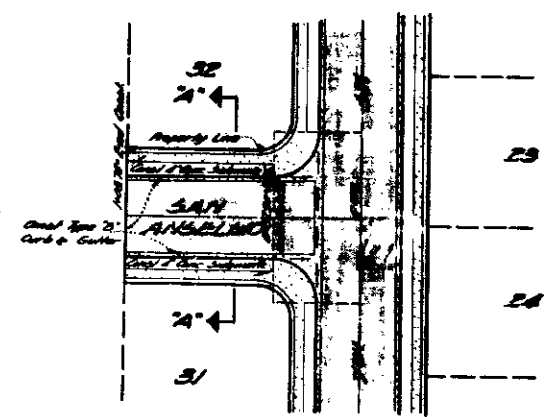


PLAN
SAN ANSELMO
Scale: 1/4\"/>

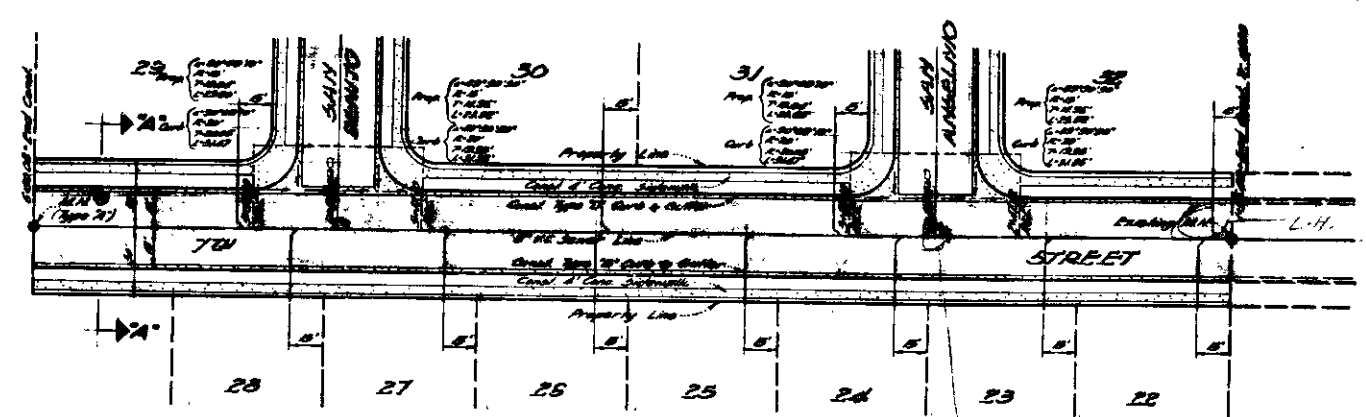


PLAN
7TH STREET
Scale: 1/4\"/>

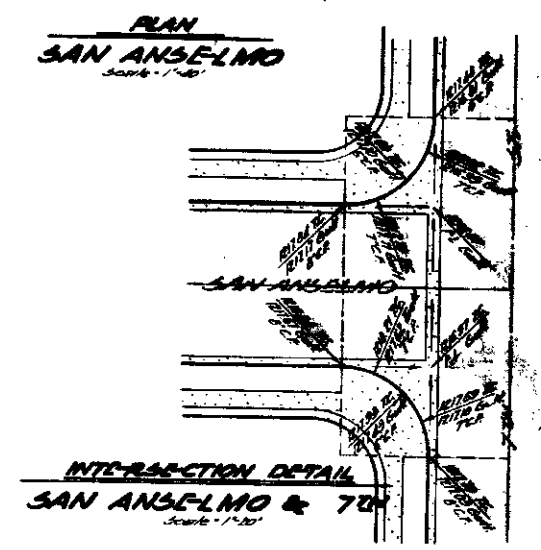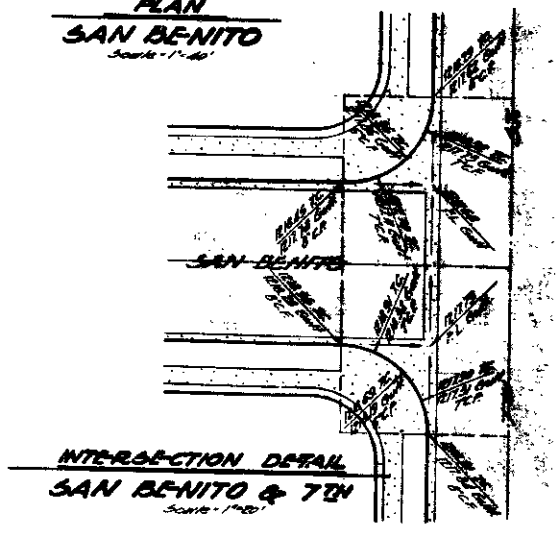


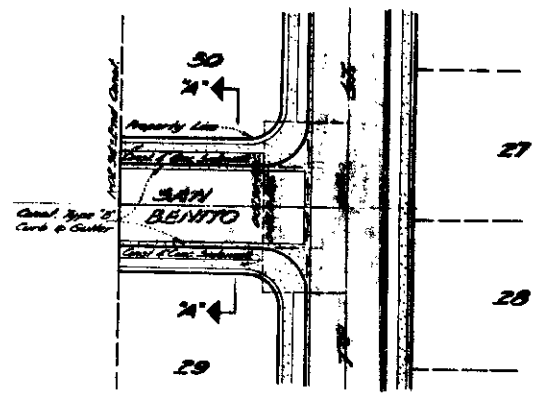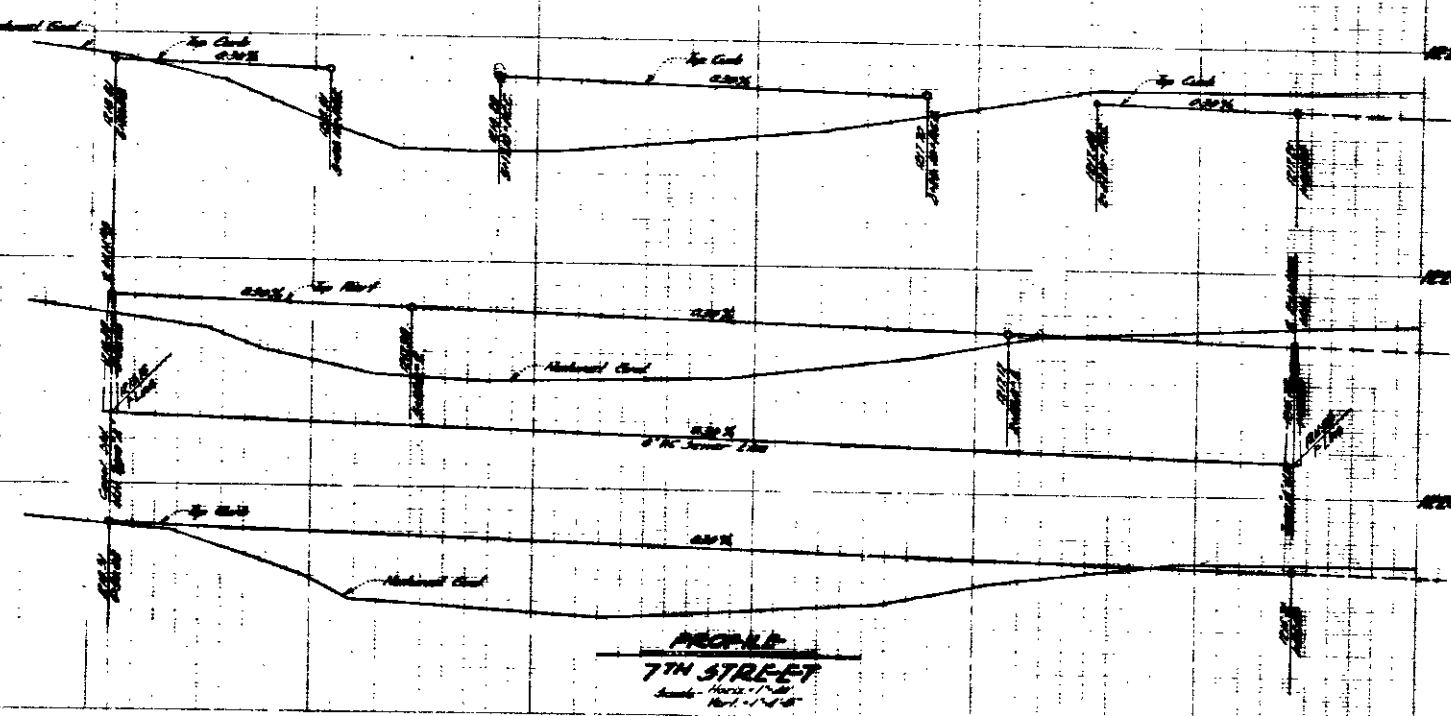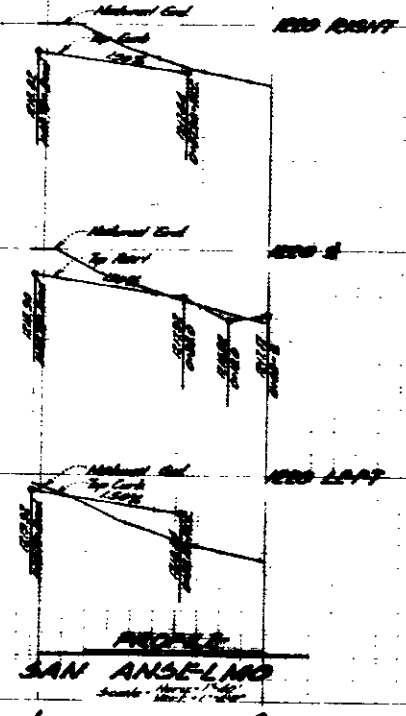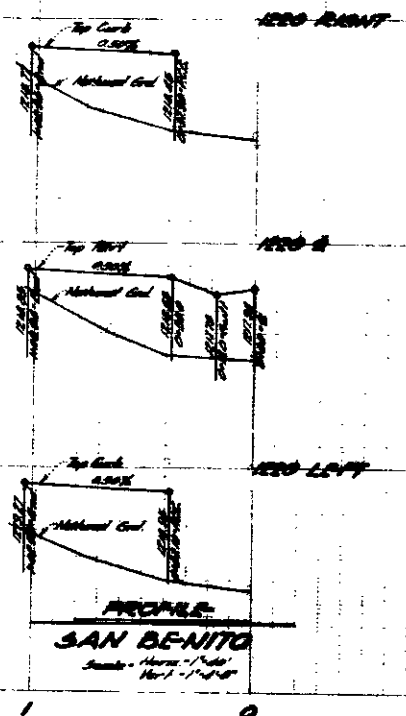

PLAN
SAN BENITO
Scale: 1/4\"/>

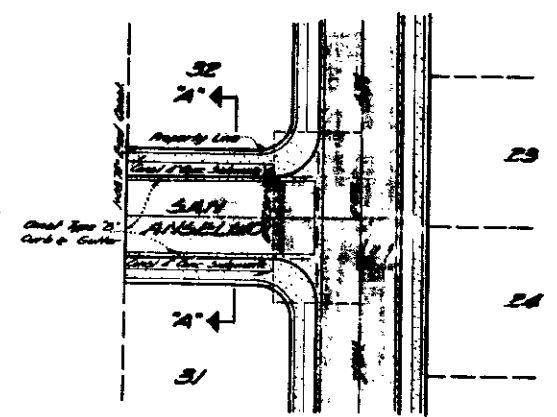

PLAN
SAN ANSELMO
Scale: 1/4\"/>

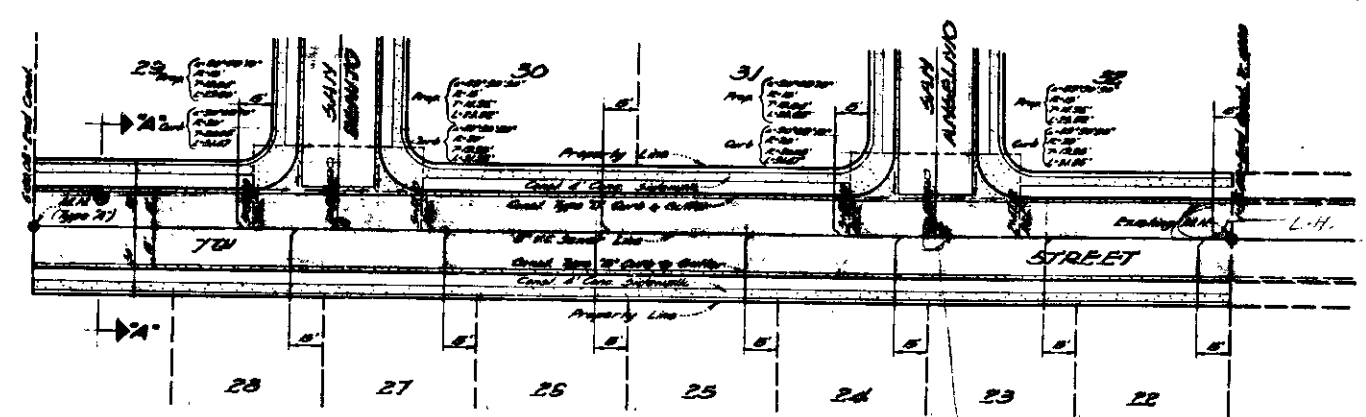

PLAN
7TH STREET
Scale: 1/4\"/>

