


**DATUM**  






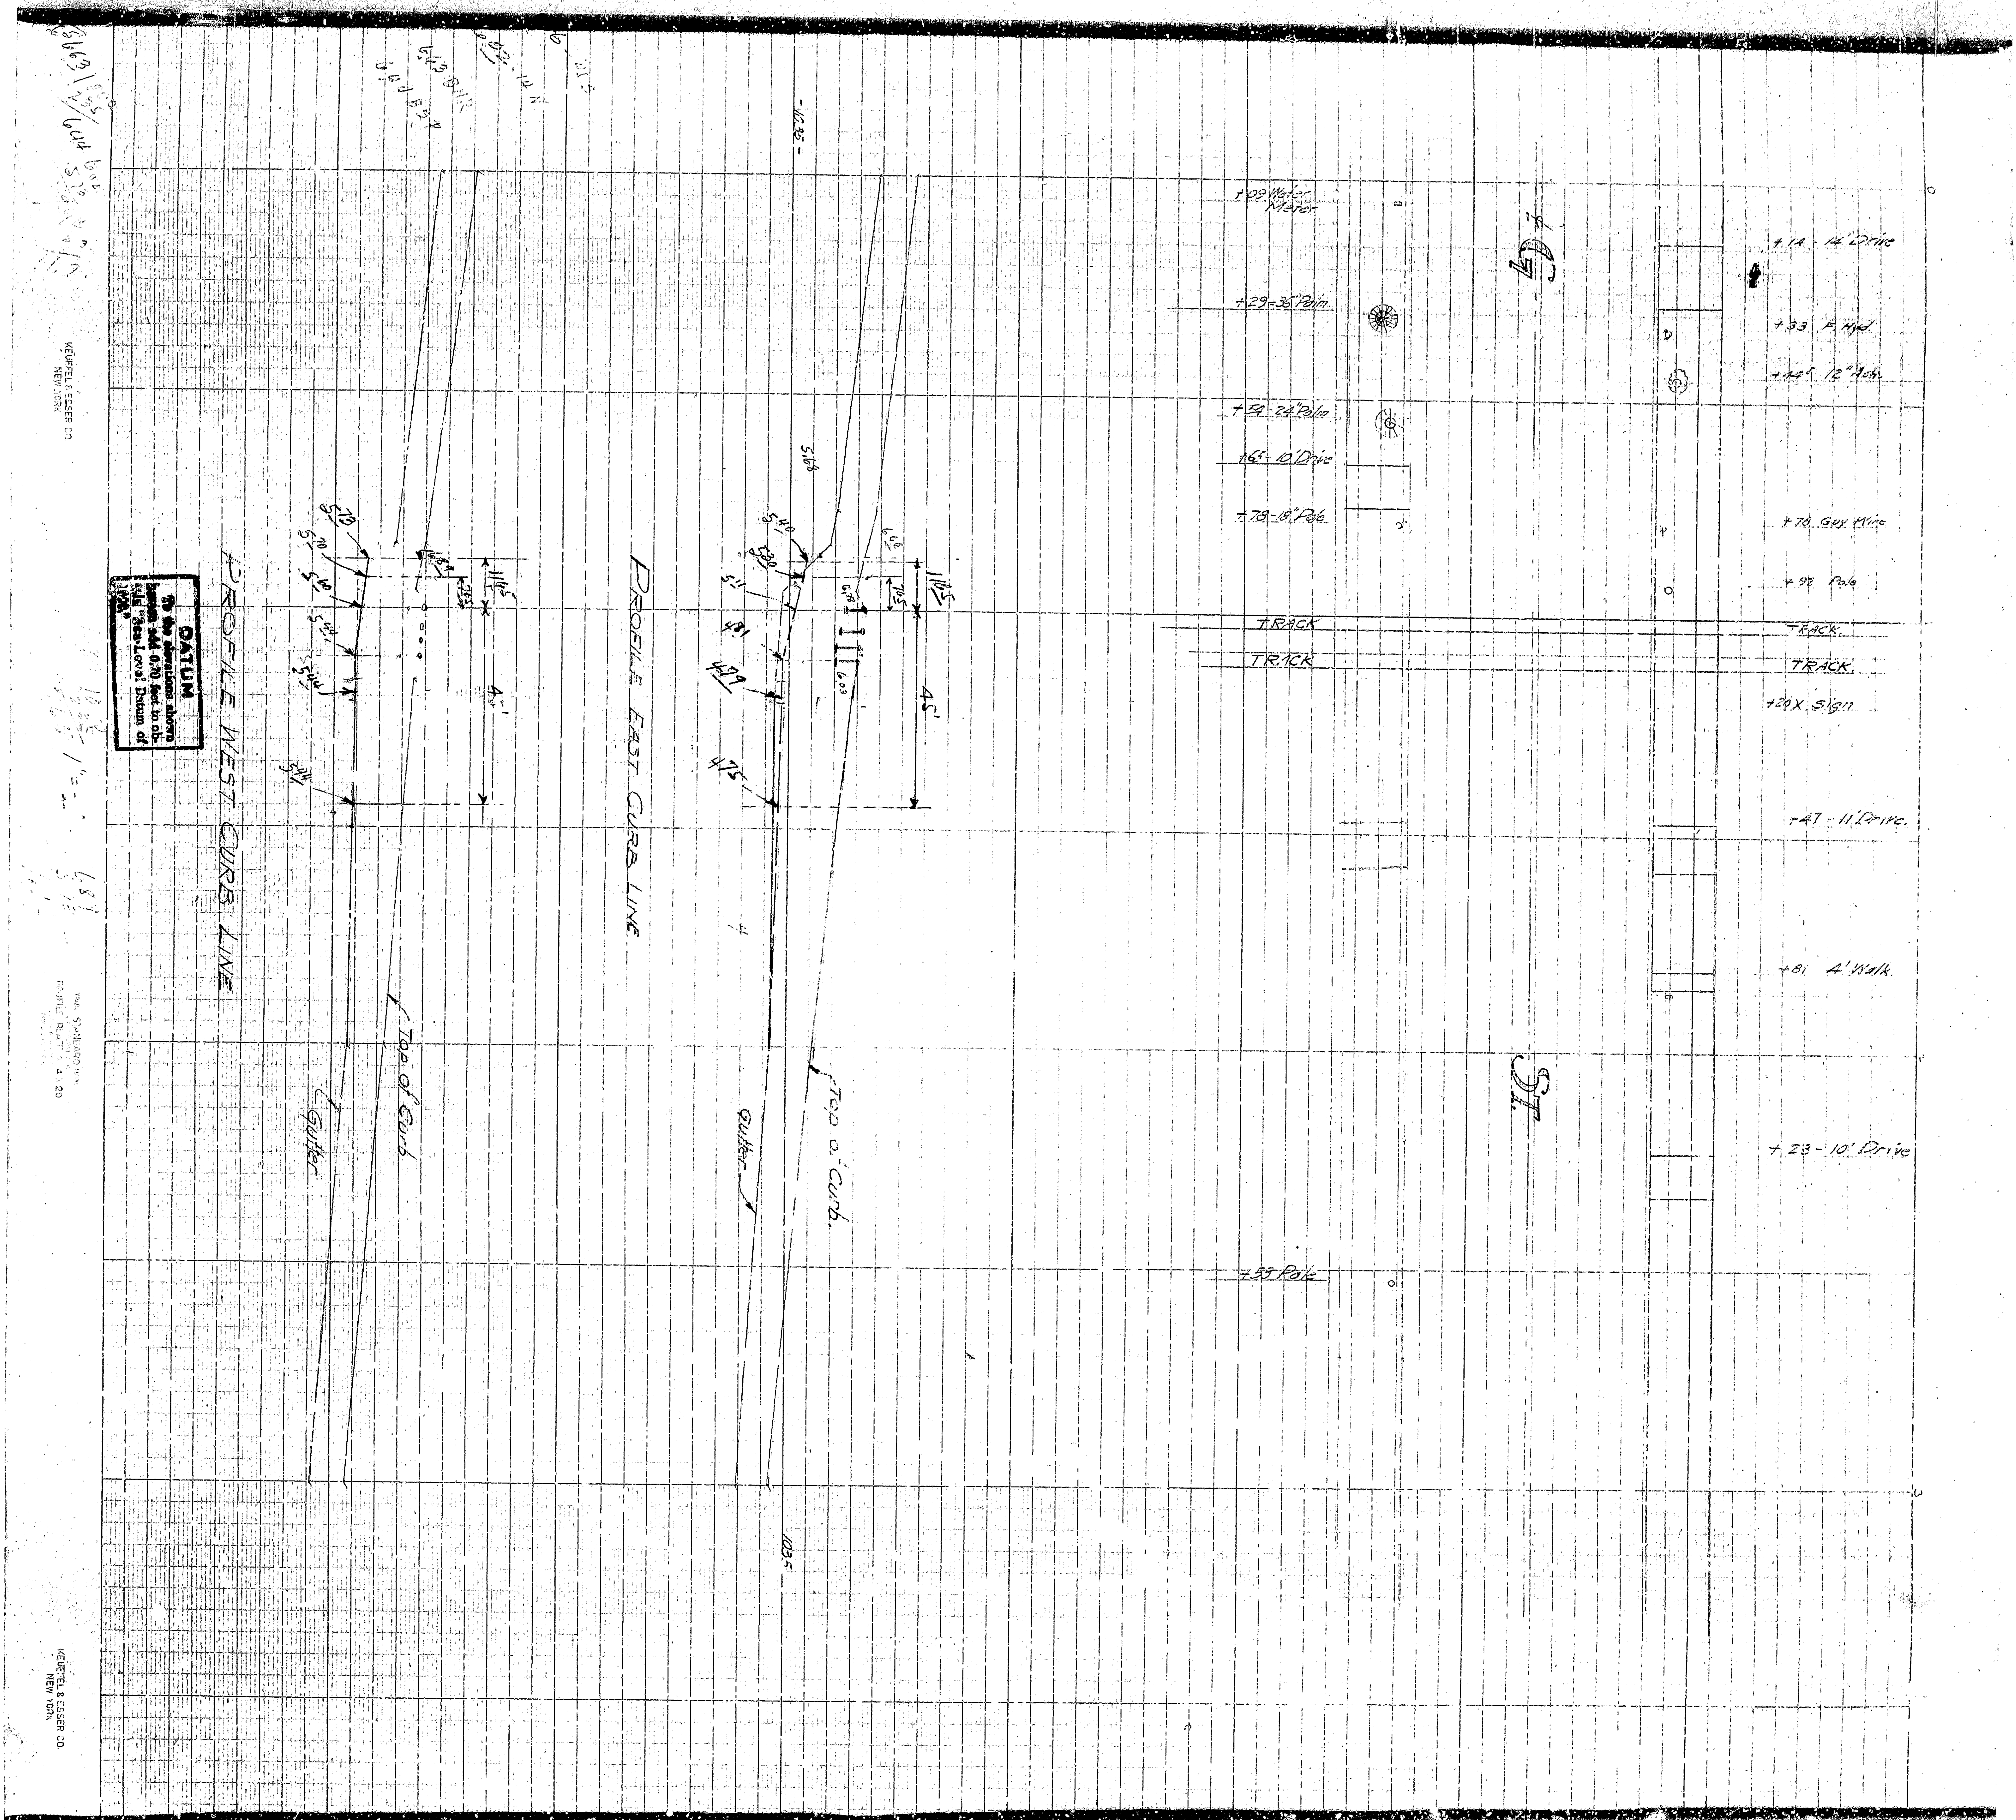

**DATUM**  



