




PLAN OF ABUTMENT FOOTINGS
Scale — 1/4" = 1 foot

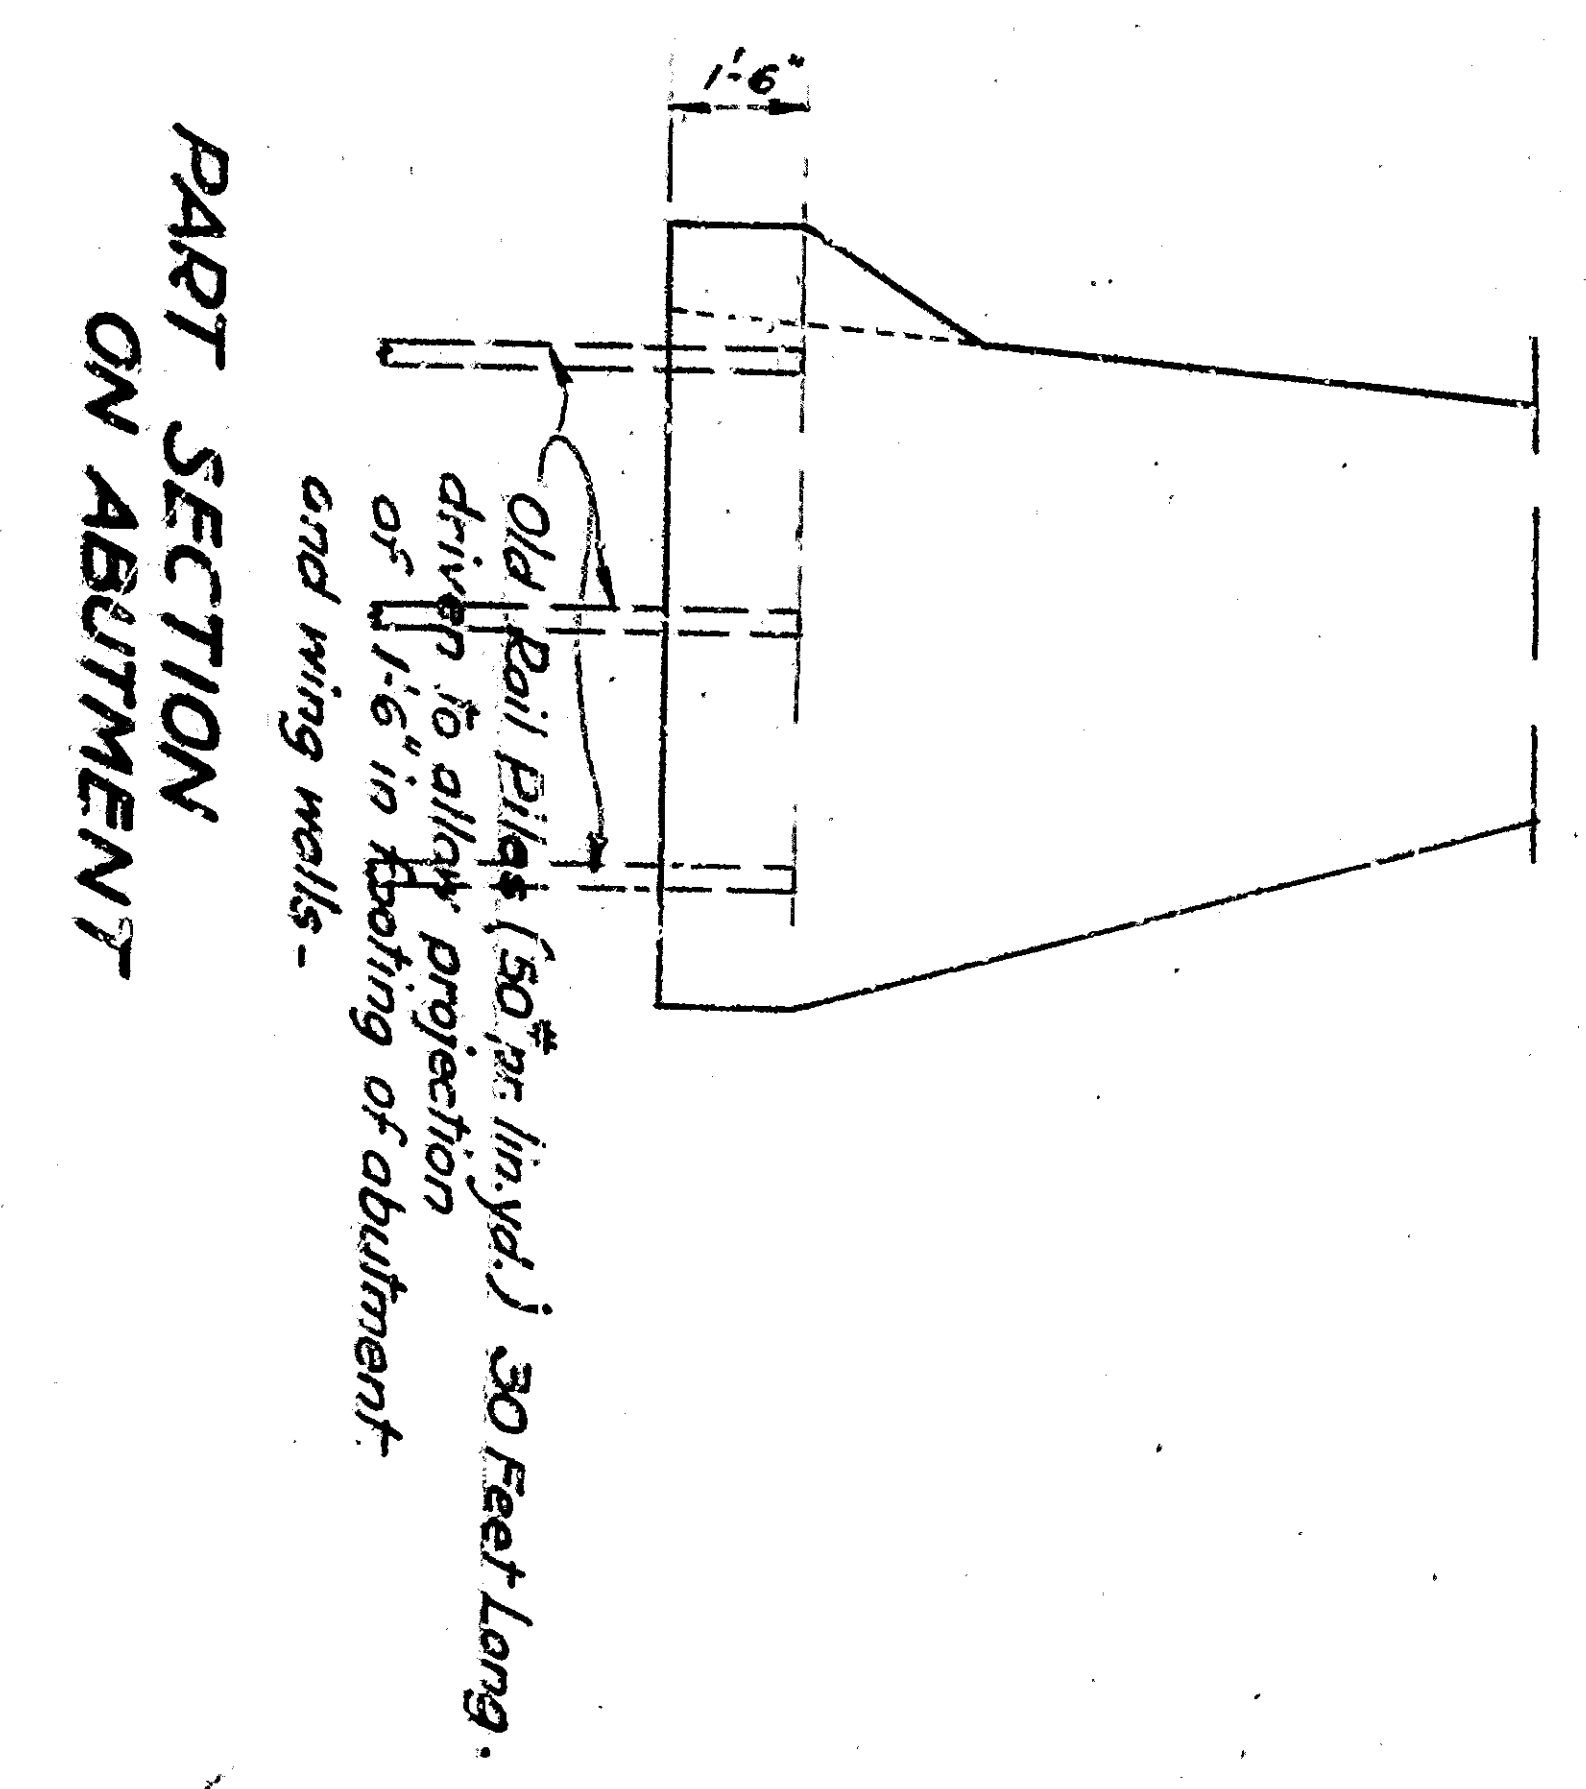

PART SECTION ON ABUTMENT

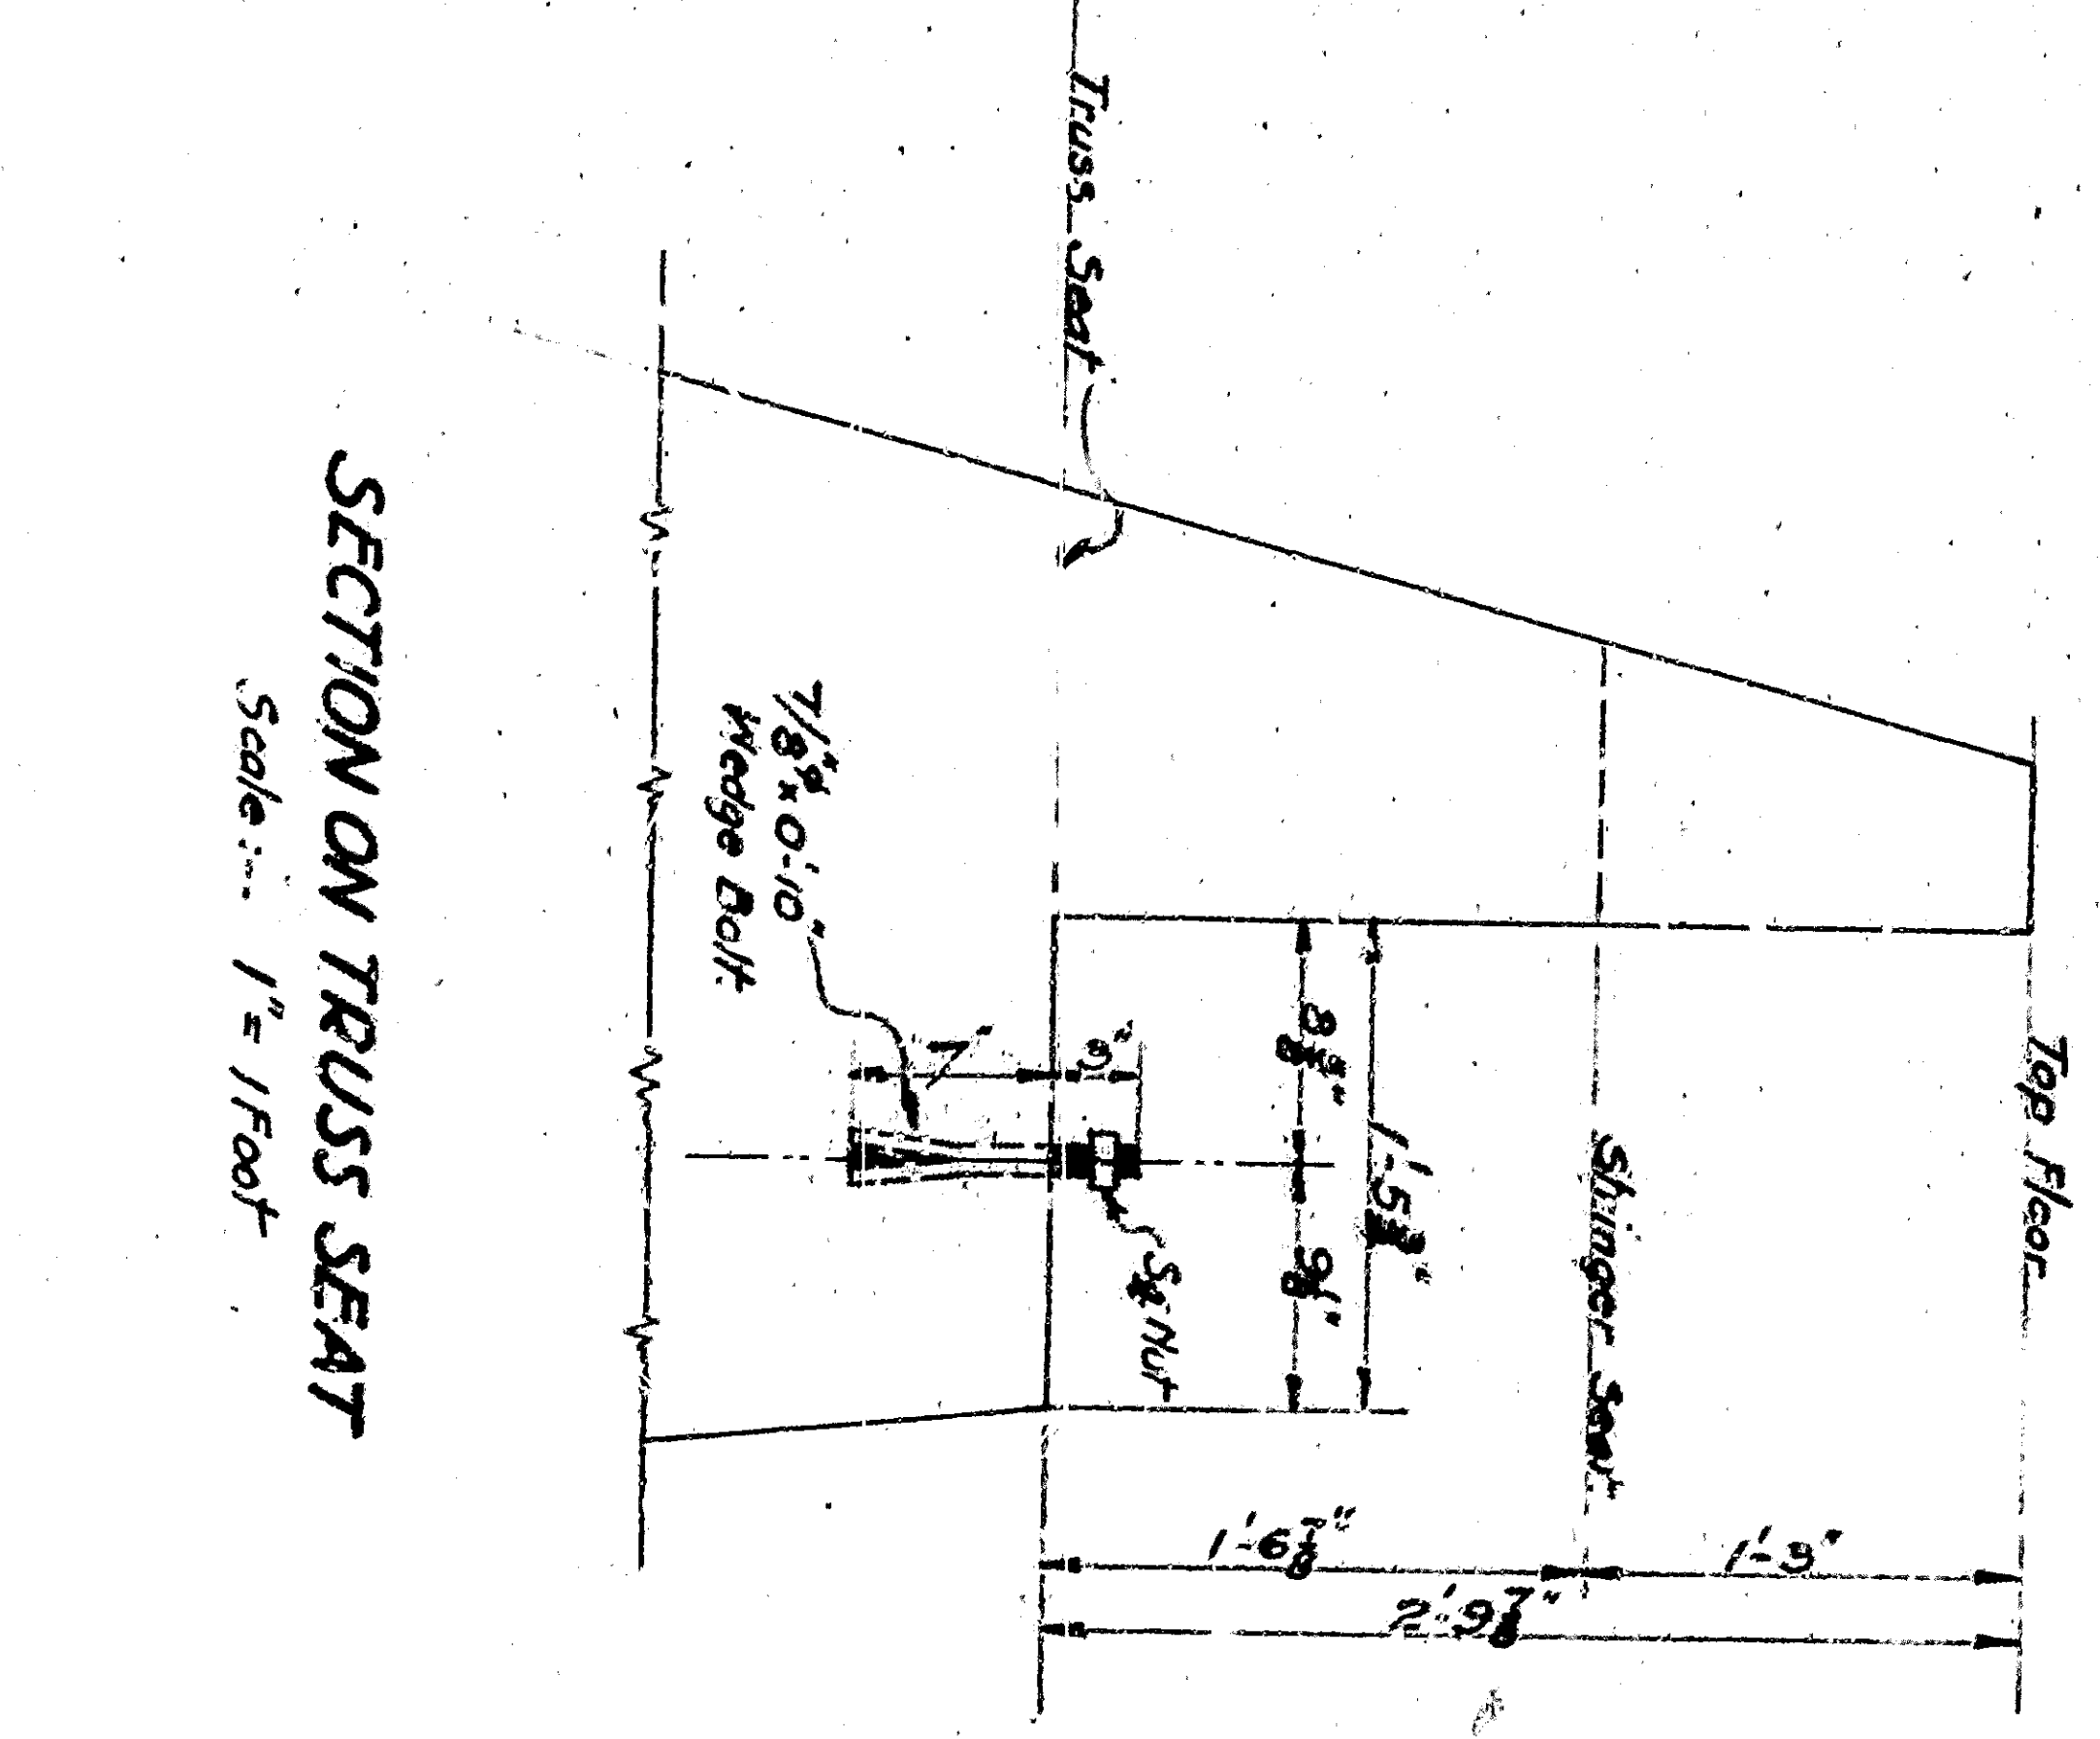

SECTION ON TRUSS SEAT
Scale — 1/2" = 1 foot

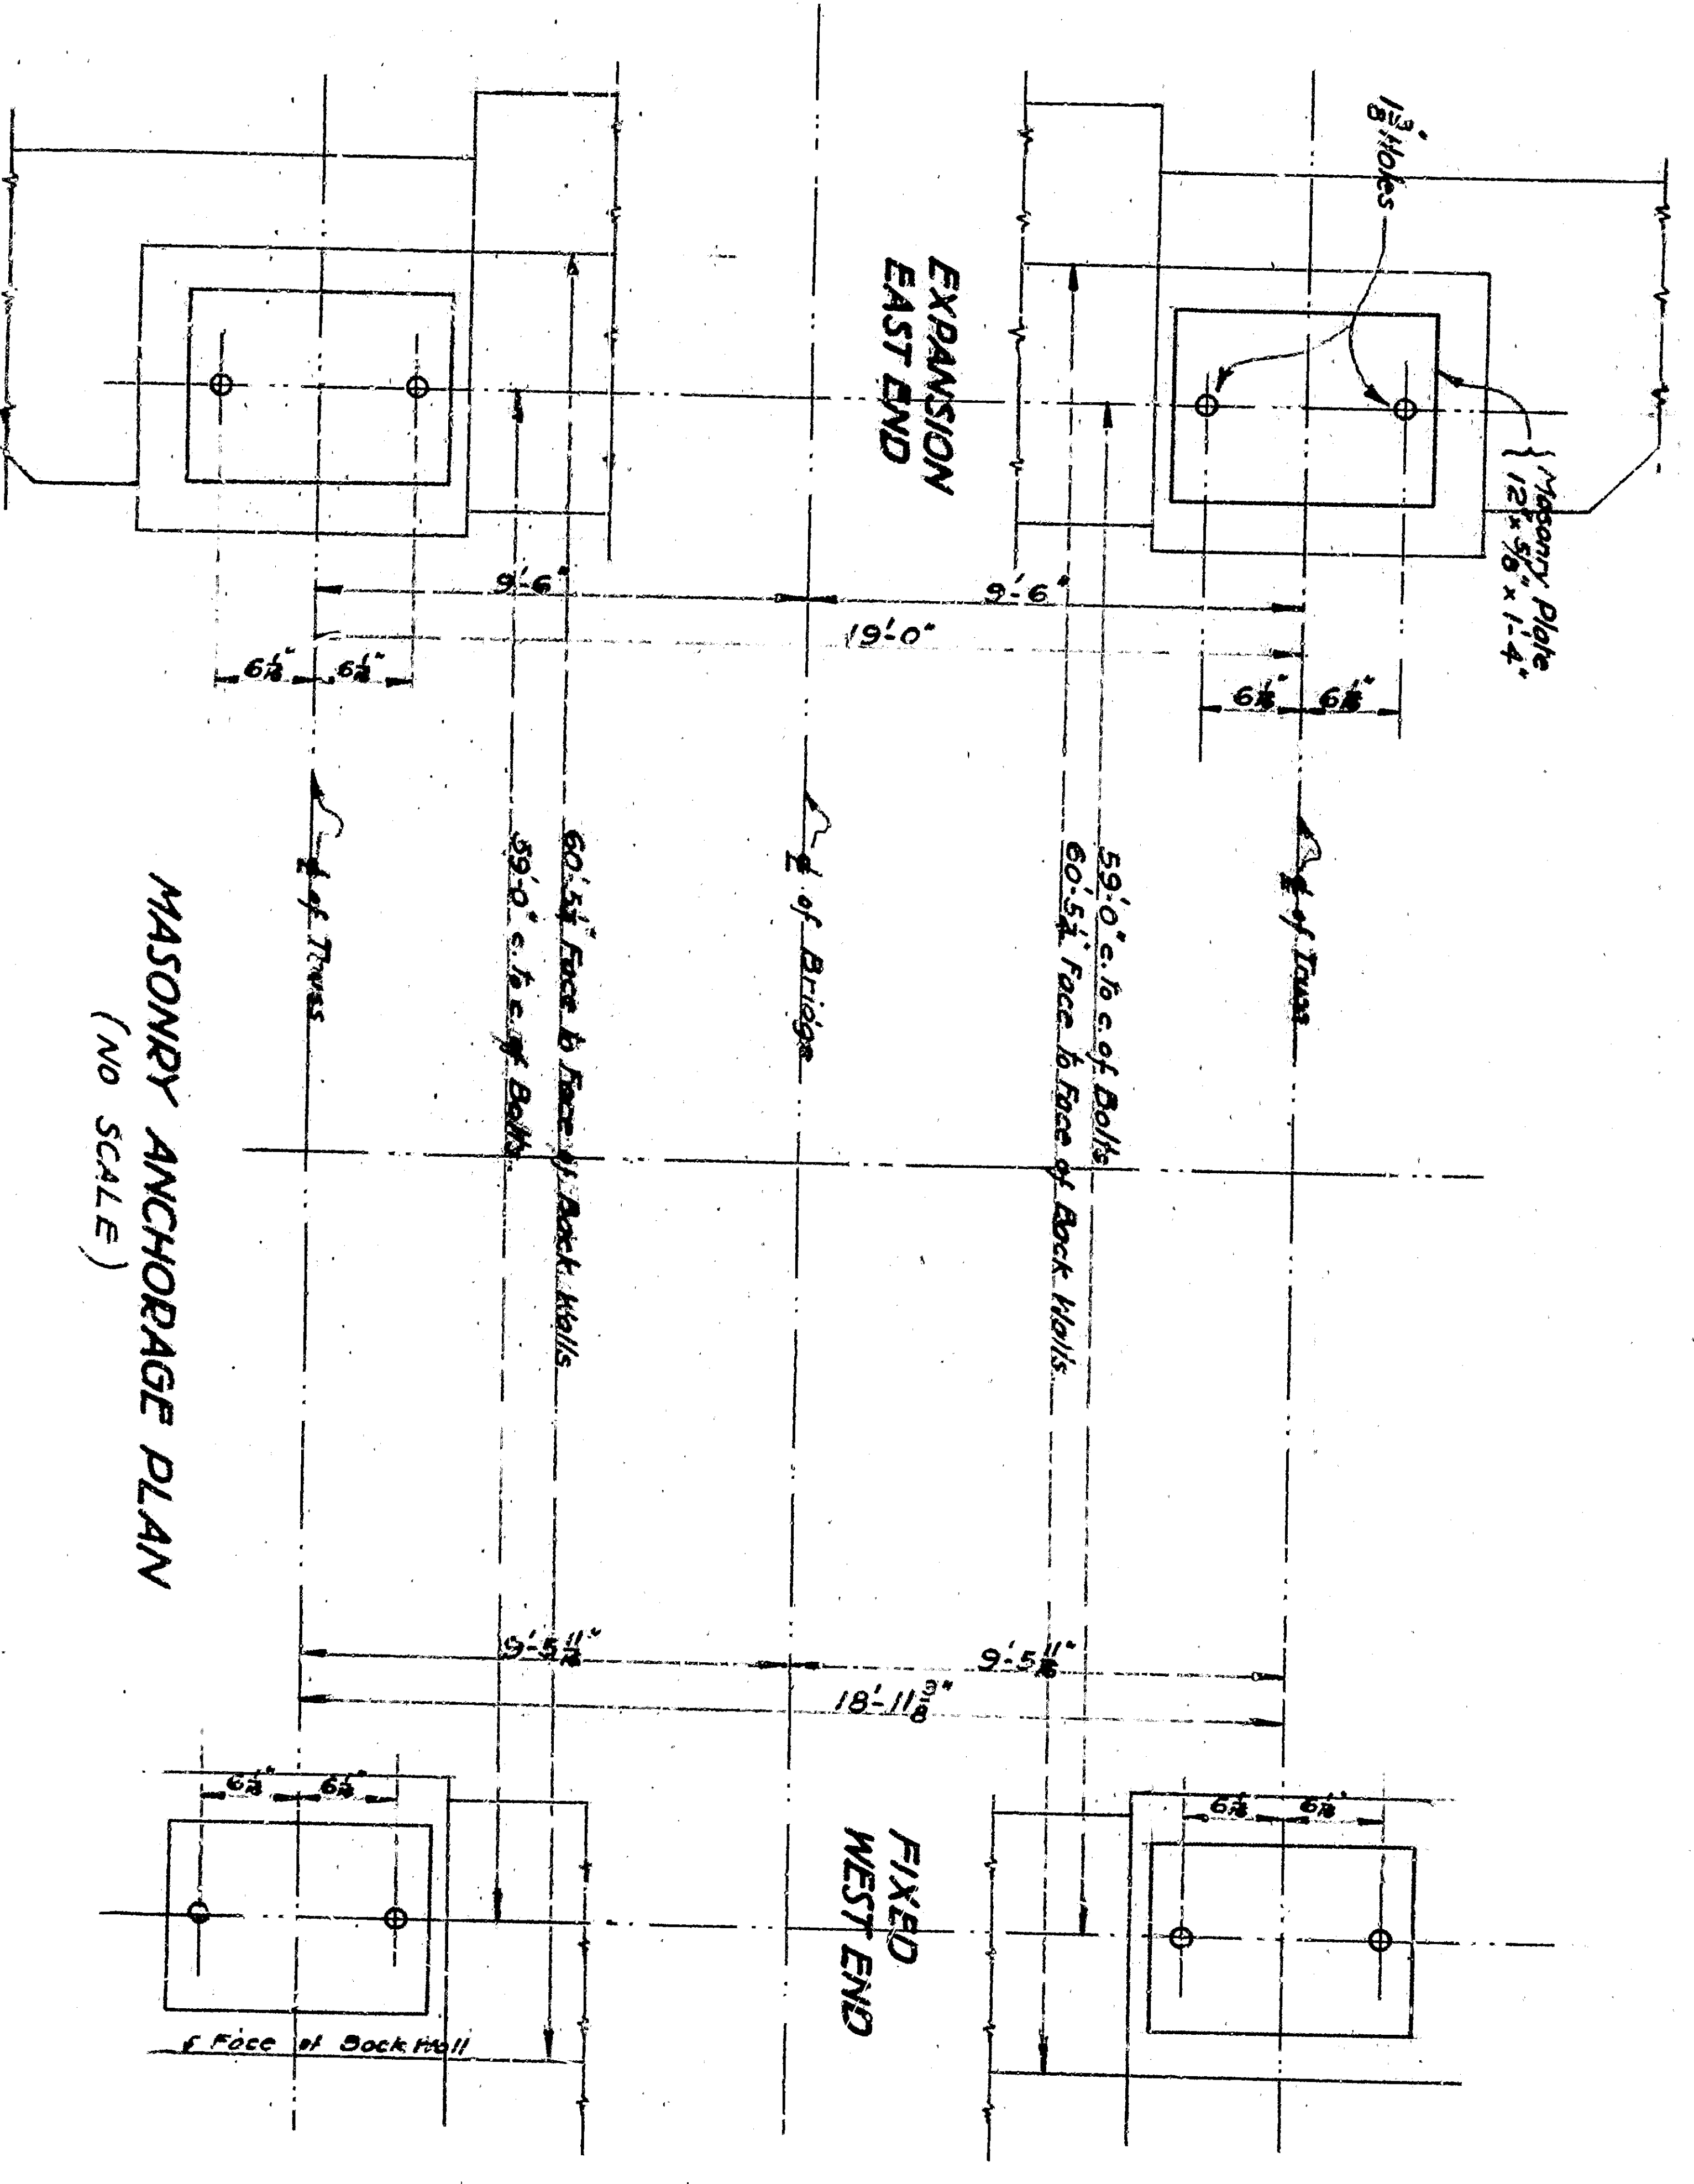

MASONRY ANCHORAGE PLAN
(NO SCALE)

Not constructed

ABUTMENT FOOTING
FOR
SECOND STREET BRIDGE
OVER
WARM CREEK
CITY OF SAN BERNARDINO
CALIFORNIA

Feb. 1934