



HORIZONTAL PLAN OF ONE SECTION SHOWING TRUSS, JOIST, BEAM AND COLUMN SPACINGS, ALSO AND BRACING OF LOWER CHORD OF TRUSSES. Scale 1/4" = 1'-0".

Notes: See Detail of Truss for wind bracing of Top chord.

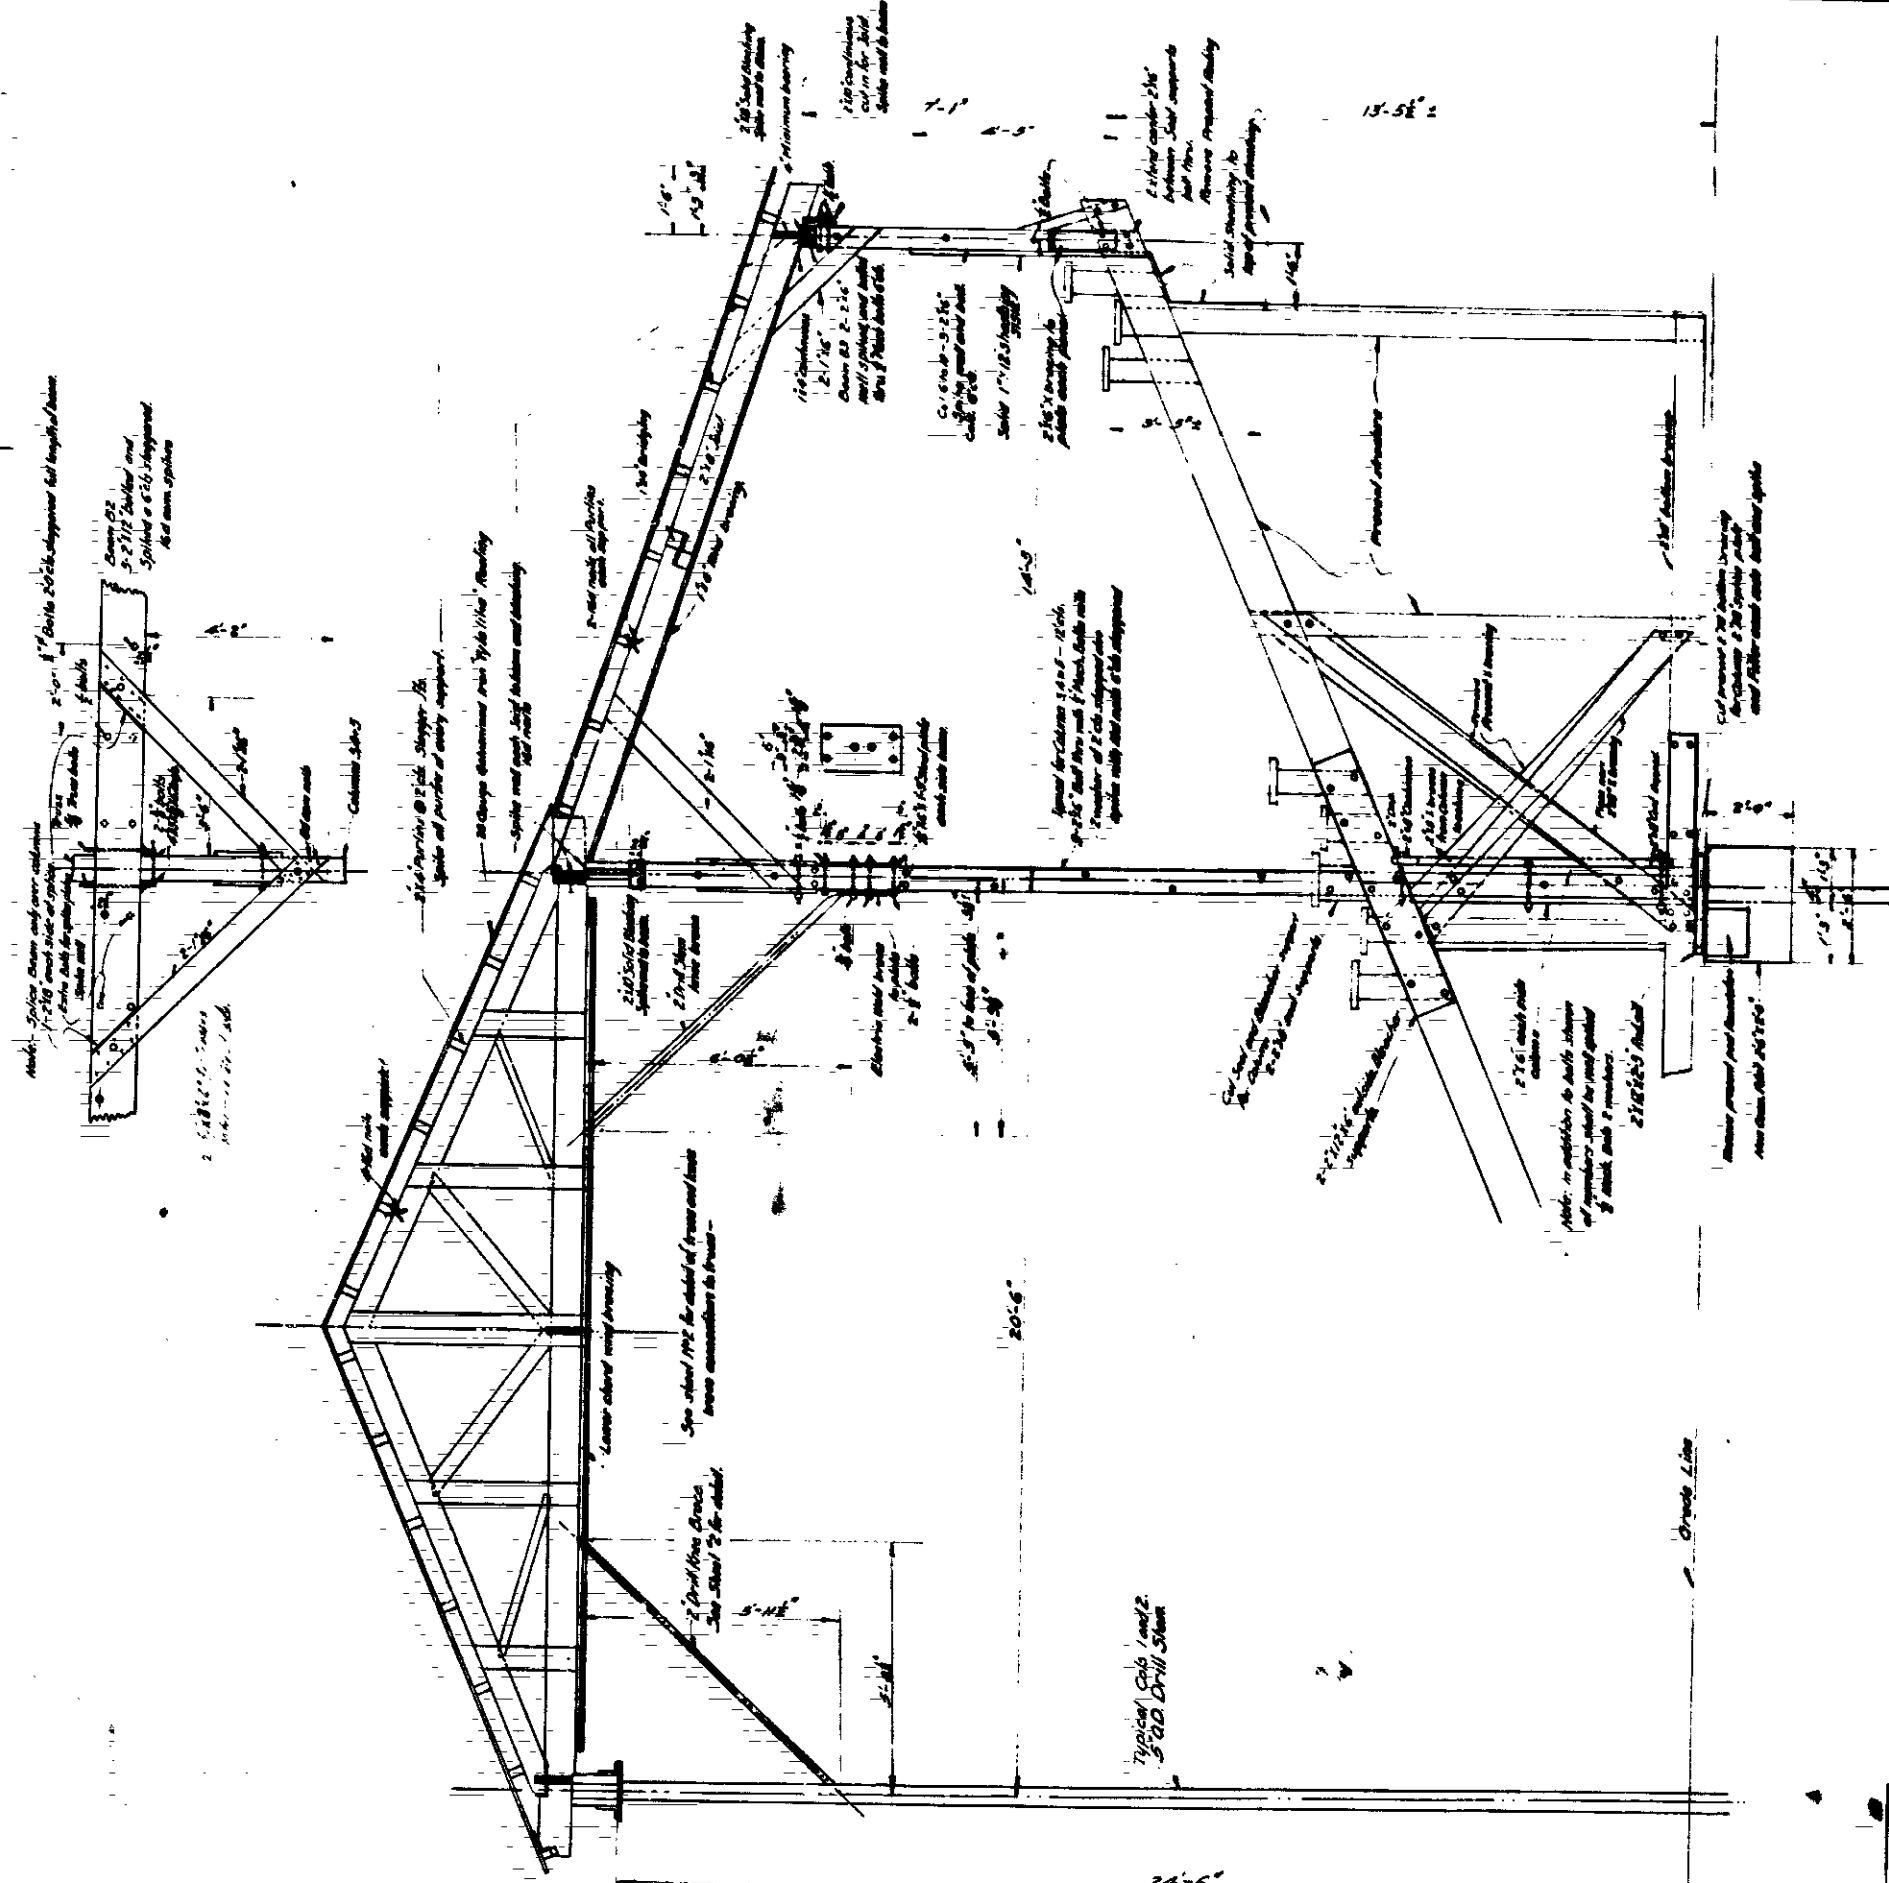


SECTION Scale 1/4" = 1'-0"

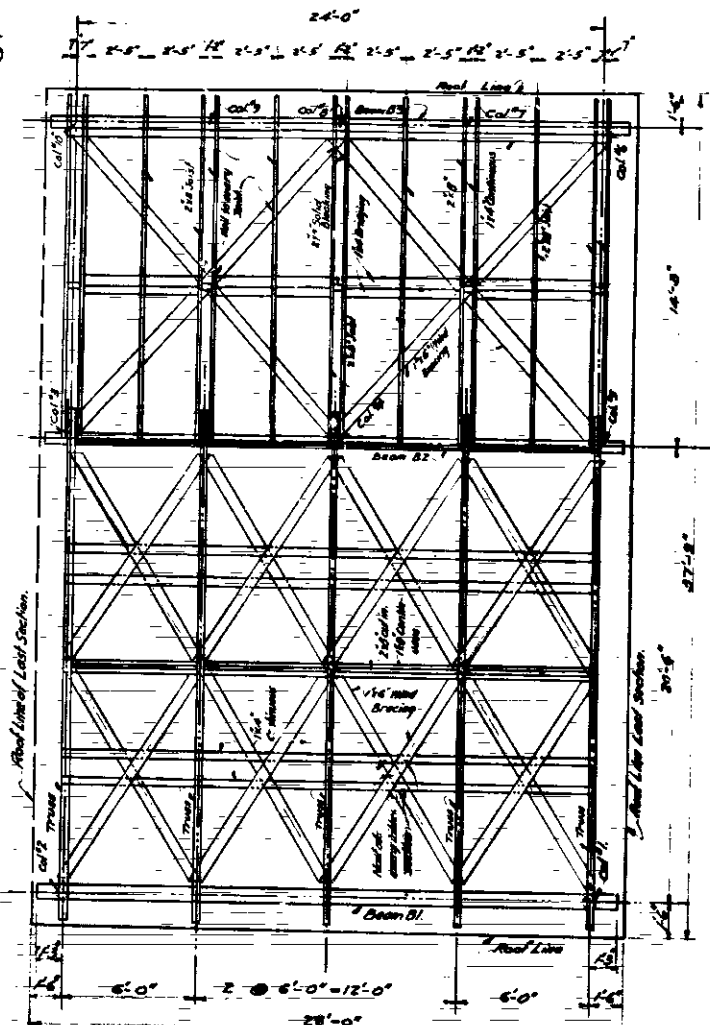

HORIZONTAL PLAN OF ONE SECTION SHOWING TRUSS, JOIST, BEAM AND COLUMN SPACINGS, ALSO AND BRACING OF LOWER CHORD OF TRUSSES.
Scale 1/4" = 1'-0"

Notes: See Detail of Truss for wind bracing of Top chord.

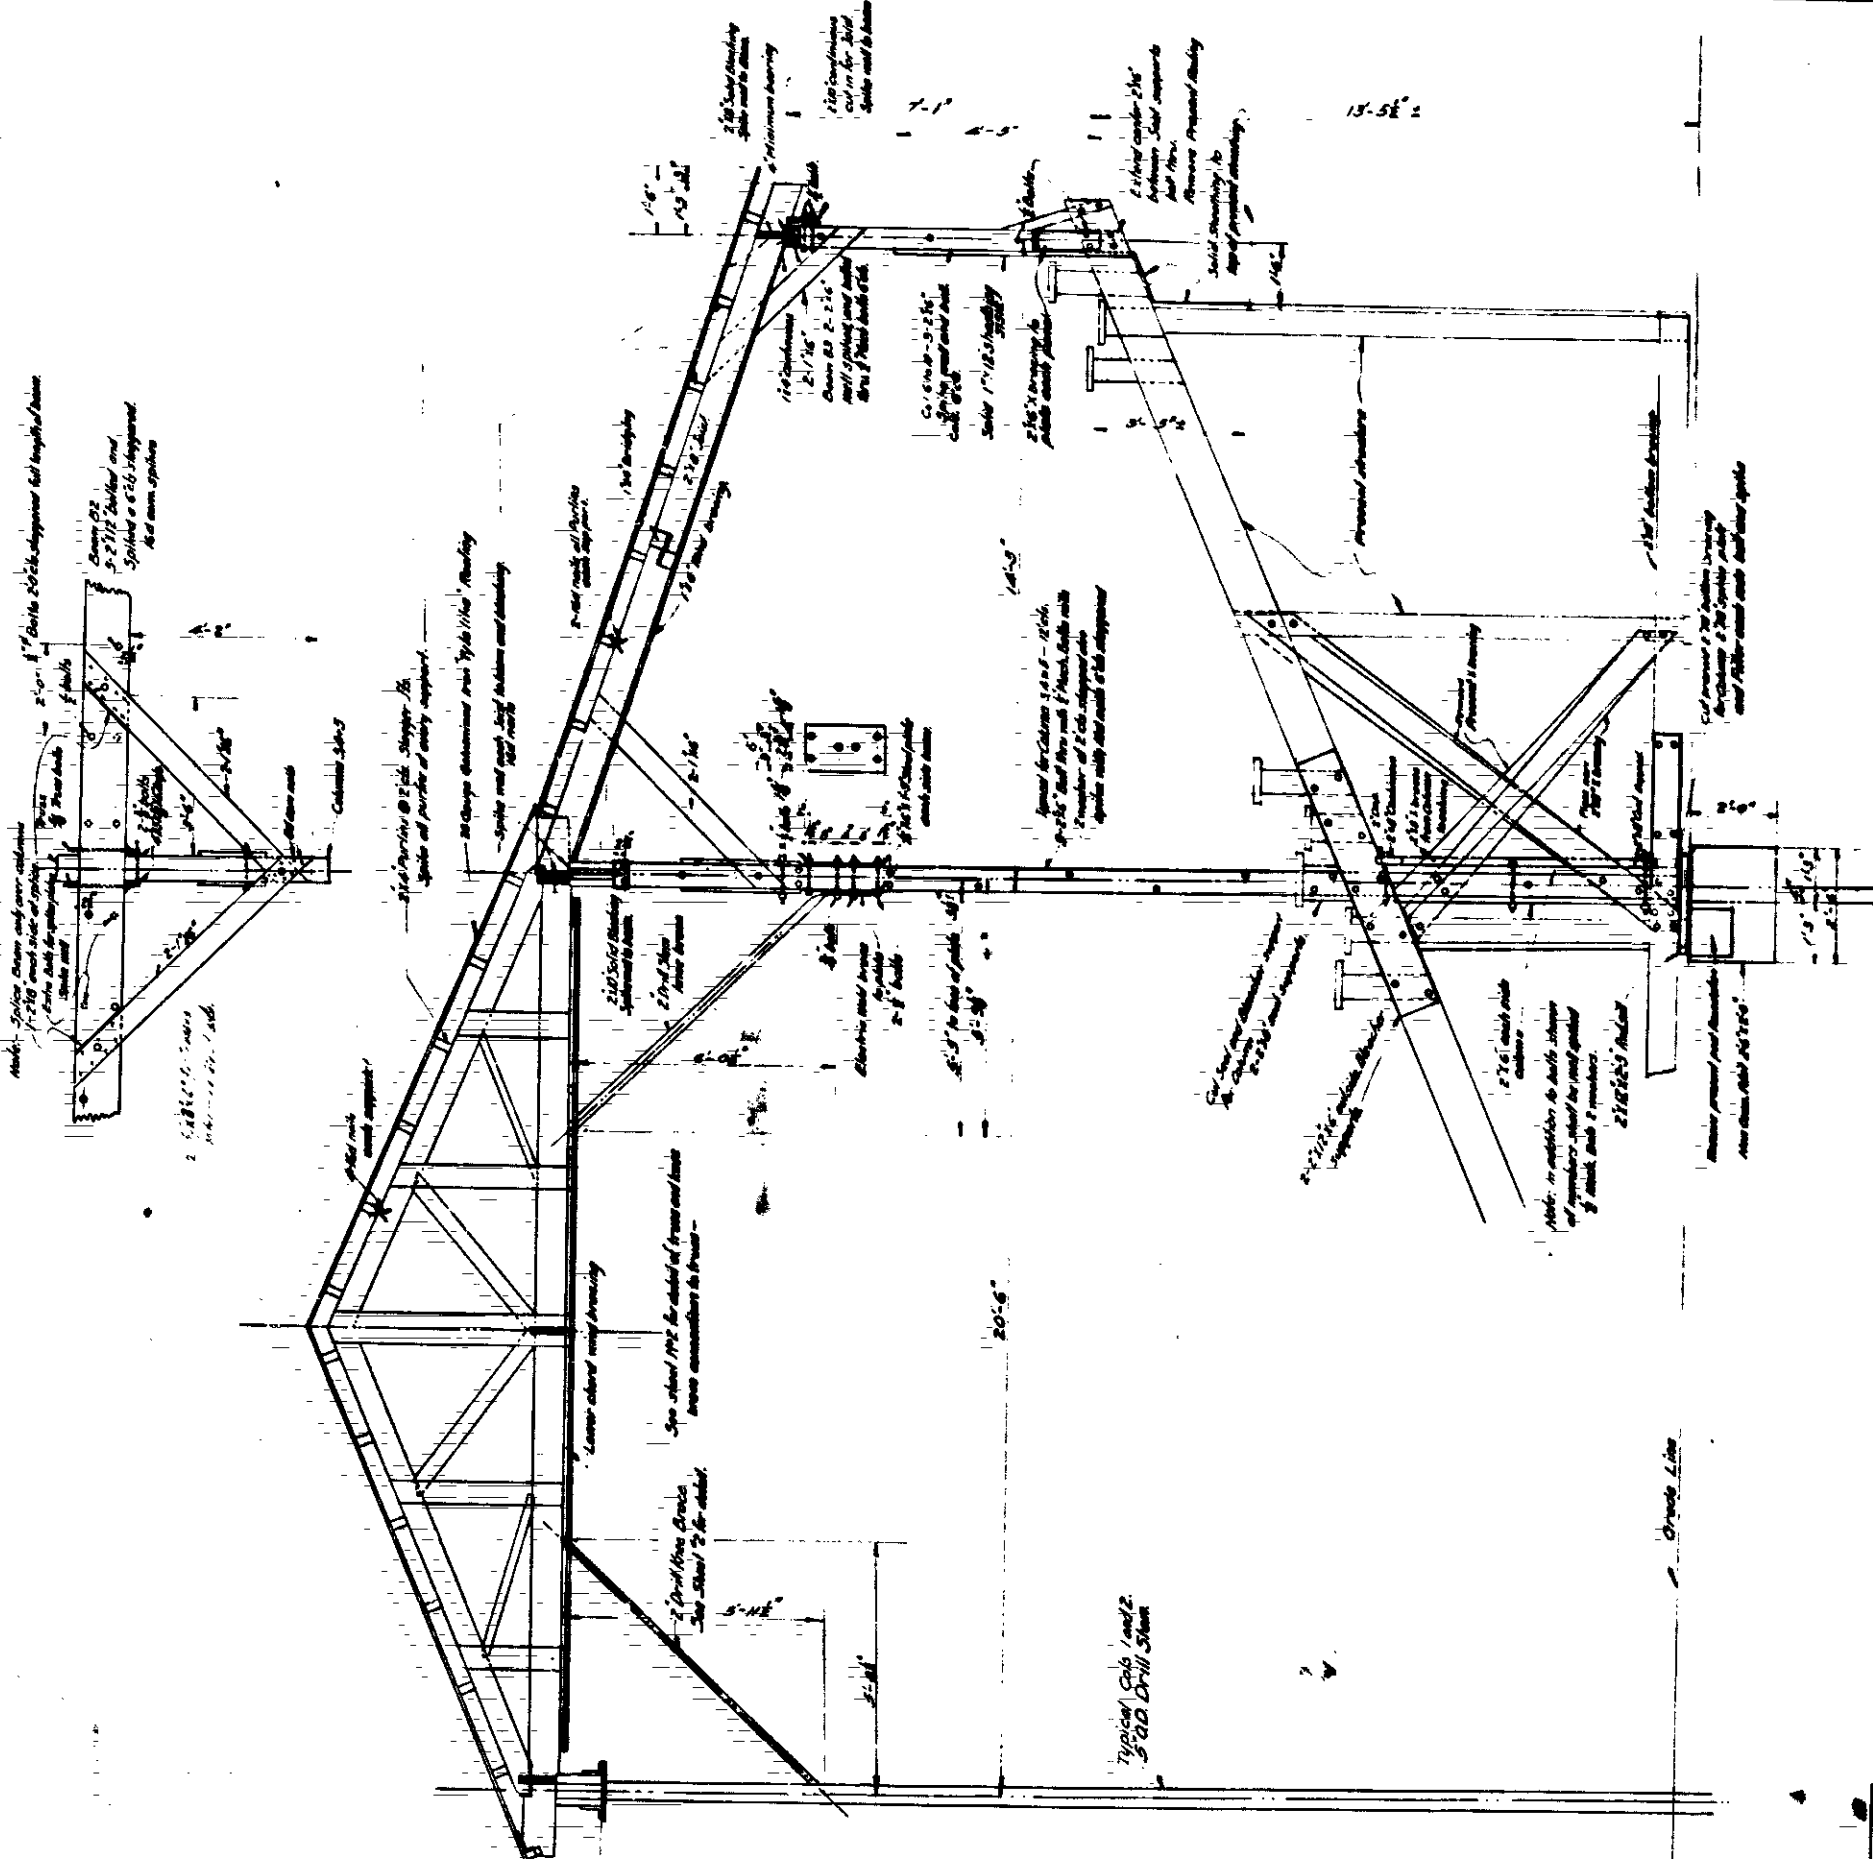

SECTION
Scale 1/4" = 1'-0"